


FED. ROAD DIV. NO.	STATE	F A PROJECT NO.	FISCAL YEAR	SHEET NO.
3	FLA.	RS-4854-(5)		2

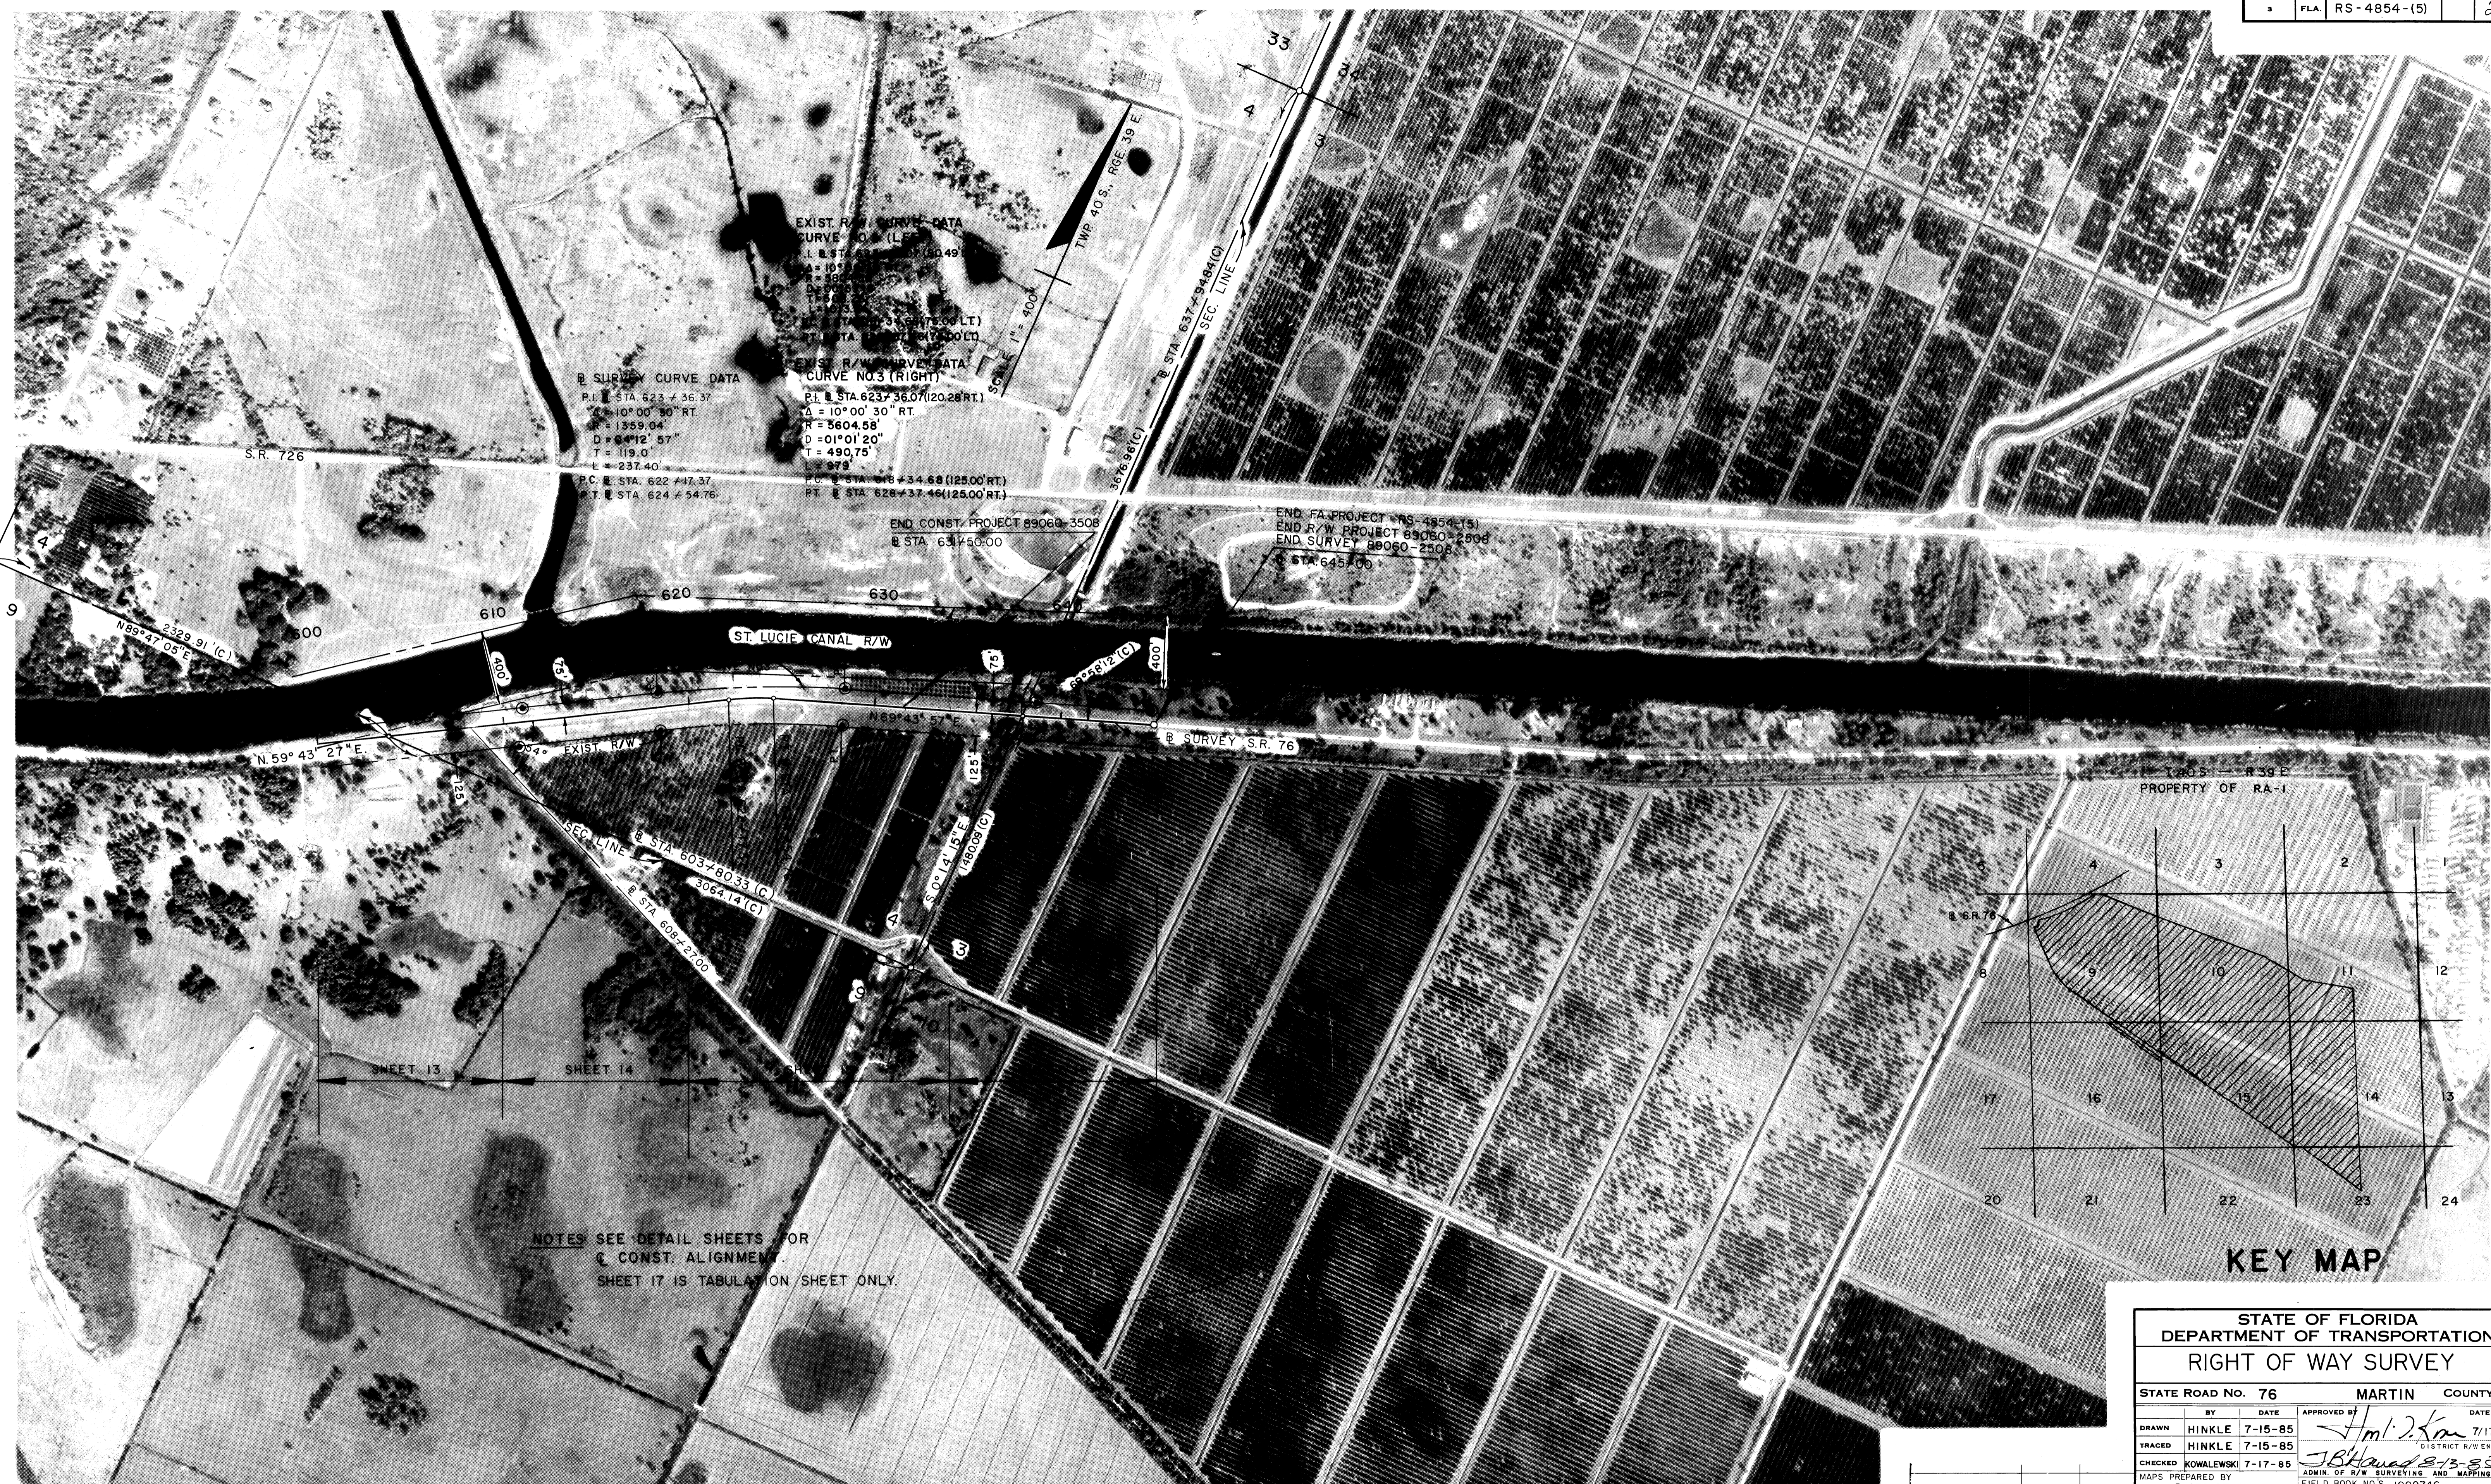

NOTE: ALL DISTANCES AND ANGLES FOLLOWED BY (M) ARE BASED ON FIELD MEASUREMENTS MADE DURING THE R/W MONUMENTATION SURVEY.

(SEE SHEET 1 FOR NOTES, SURVEYOR'S NOTES, & SURVEYOR'S CERTIFICATE)

⊙ DENOTES R/W MARKER (SET LR. & C.)

ADD MONUMENTATION	E.A.L.	8-1-85
REVISION	BY	DATE

STATE OF FLORIDA
DEPARTMENT OF TRANSPORTATION
RIGHT OF WAY SURVEY

STATE ROAD NO. 76 MARTIN COUNTY

BY	DATE	APPROVED BY	DATE
HINKLE	7-15-85	<i>H.M. K...</i>	7/17/85
TRACED	7-15-85		
CHECKED	7-17-85	<i>J.B. K...</i>	8-13-85

MAPS PREPARED BY DISTRICT 4
FIELD BOOK NO'S 1009746, 1017764, 1010298, 1018530, 1017763

SECTION 89060-2508 SHEET 2 OF 17