


FED. ROAD DIV. No.	STATE	F A PROJECT NO.	FISCAL YEAR	SHEET No.
3	FLA.	RS-4854-(5)		8

SCALE 1" = 80'  
SEC. 8  
TWP. 40 S., RGE. 39 E

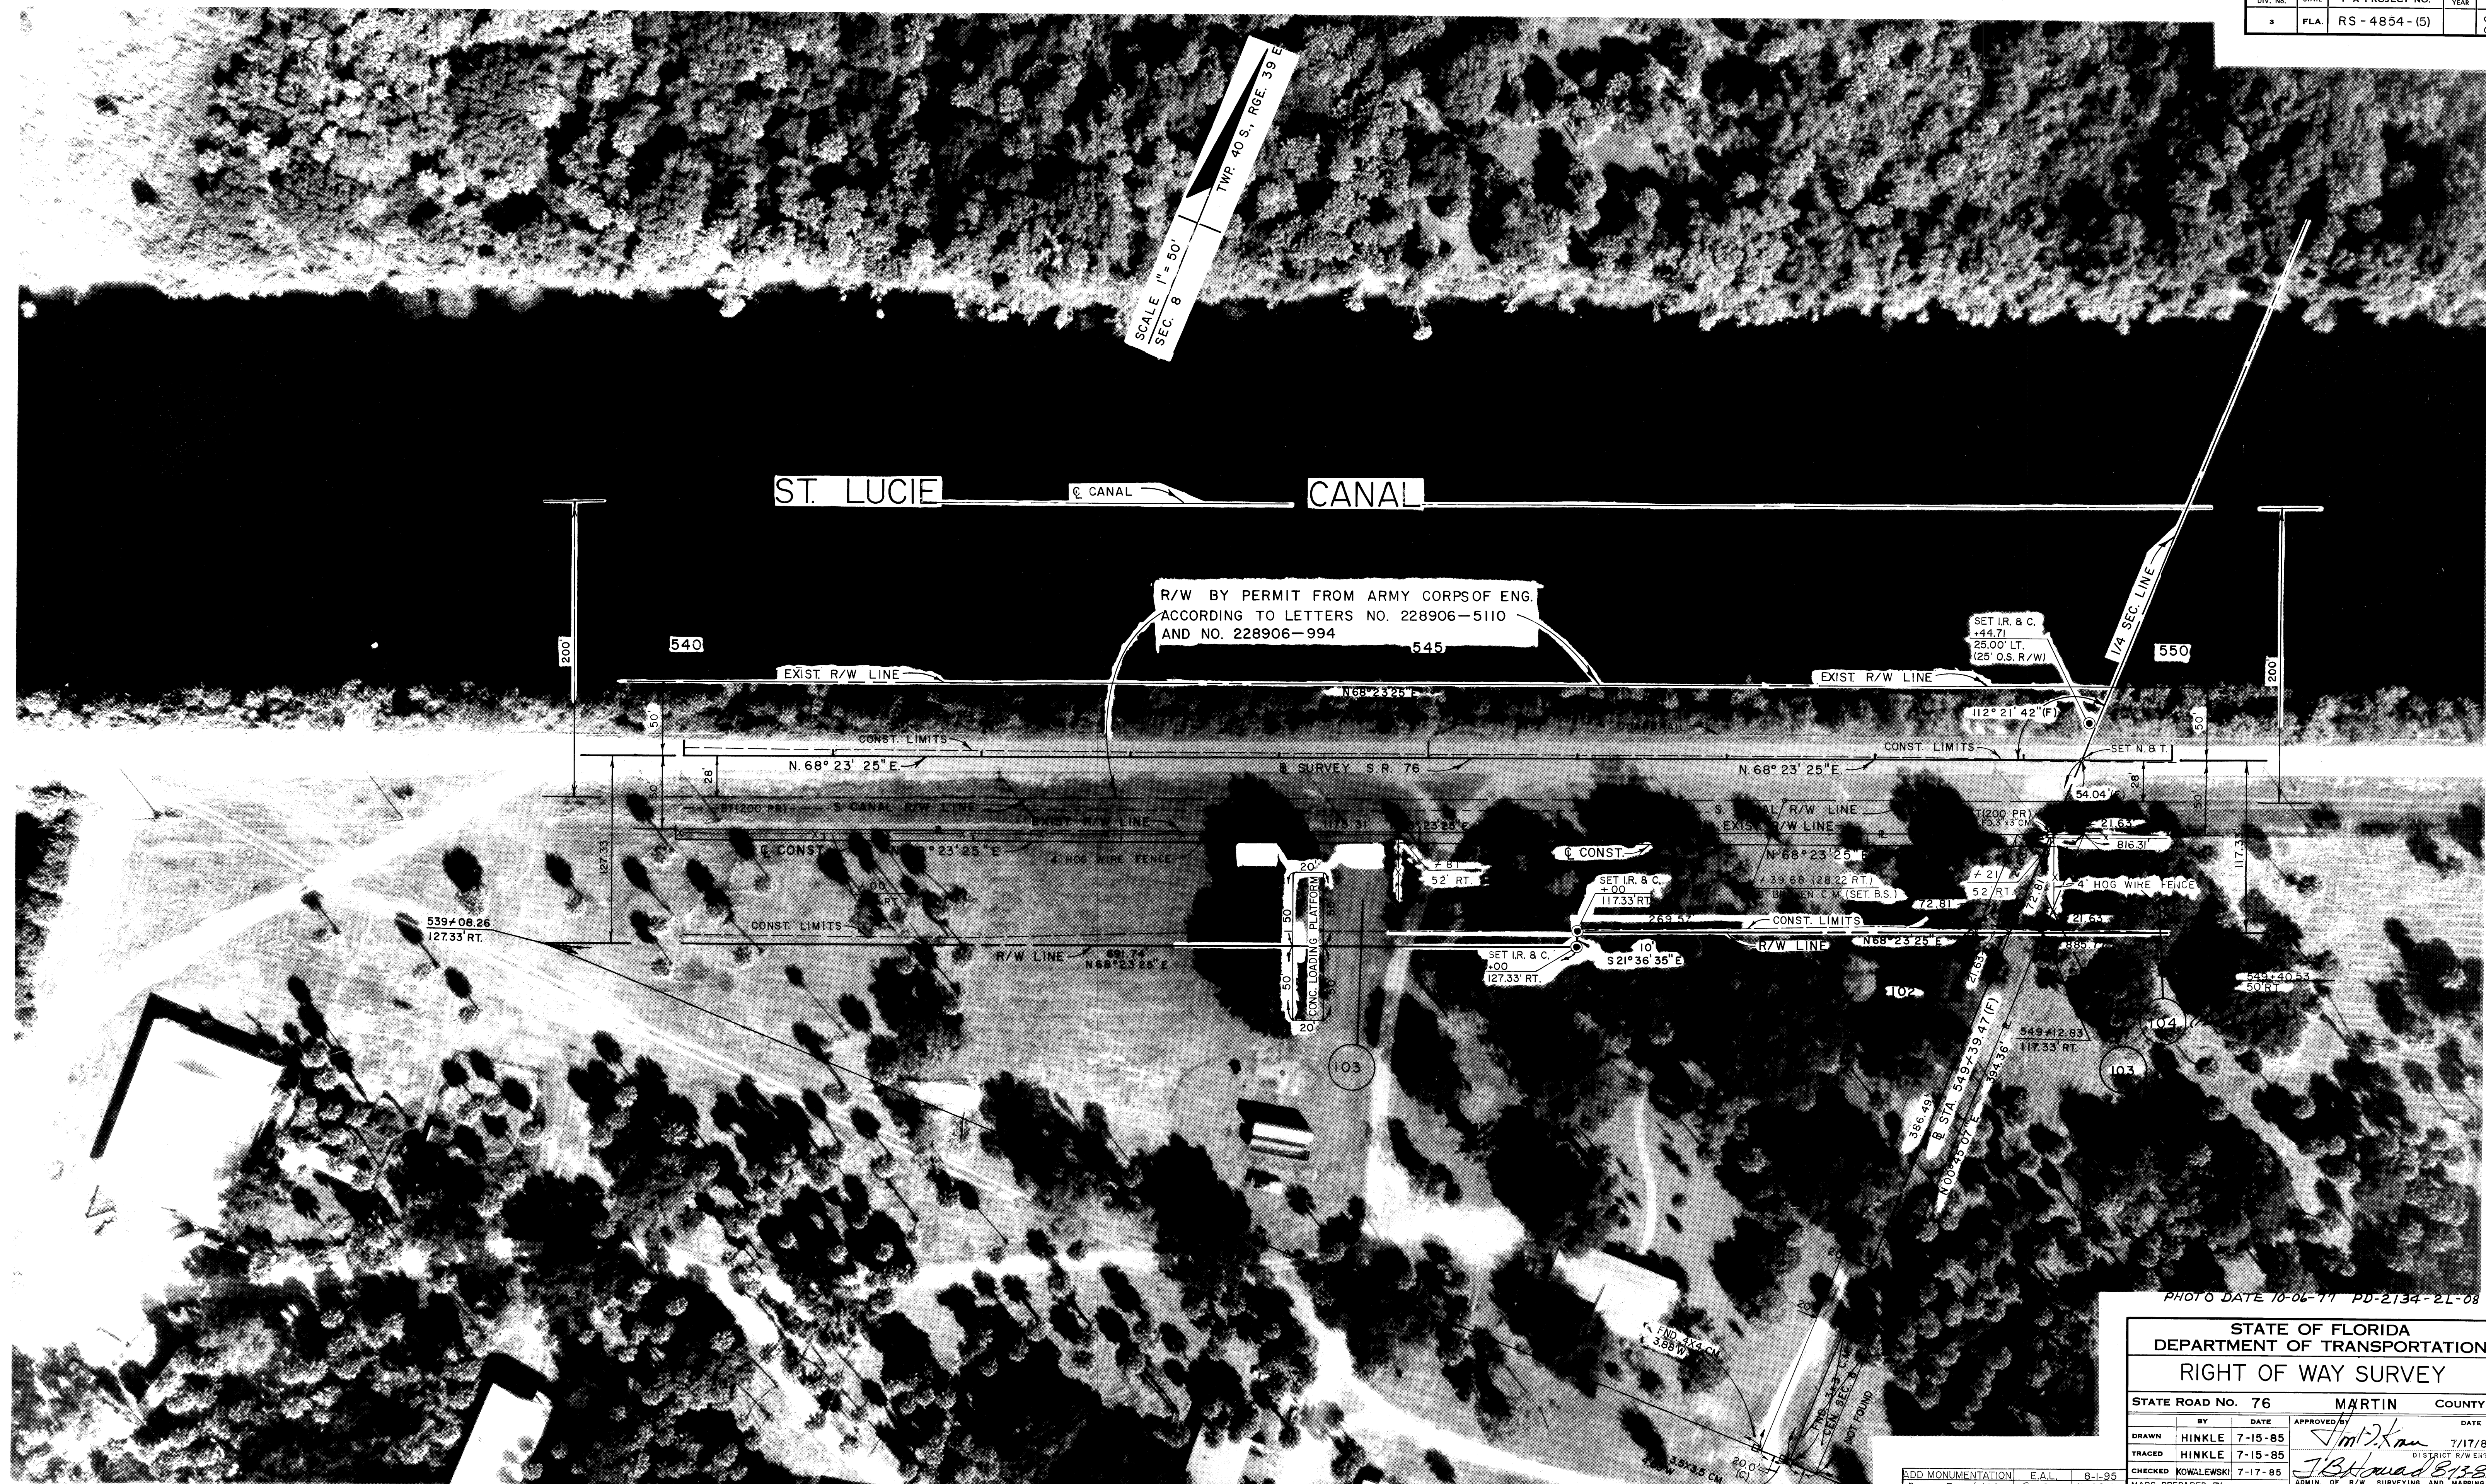

R/W BY PERMIT FROM ARMY CORPS OF ENG. ACCORDING TO LETTERS NO. 228906-5110 AND NO. 228906-994

SET I.R. & C. +44.71 25.00' LT. (25' O.S. R/W)

SET N & T

SET I.R. & C. +0.00 117.33' RT.

SET I.R. & C. +0.00 127.33' RT.

SET I.R. & C. +0.00 117.33' RT.

PHOTO DATE 10-06-77 PD-2134-21-08

STATE OF FLORIDA  
DEPARTMENT OF TRANSPORTATION  
RIGHT OF WAY SURVEY

STATE ROAD NO. 76 MARTIN COUNTY

BY	DATE	APPROVED BY	DATE
DRAWN HINKLE	7-15-85	<i>Jim K...</i>	7/17/85
TRACED HINKLE	7-15-85		

CHECKED	KOWALEWSKI	7-17-85	
MAPS PREPARED BY	D.K.	8-20-87	
FIELD BOOK NO'S	1009746		
W.P.I. NO.	4116124		

SECTION 89060-2508 SHEET 8 OF 17

NOTE: ALL DISTANCES AND ANGLES FOLLOWED BY (M) ARE BASED ON FIELD MEASUREMENTS MADE DURING THE R/W MONUMENTATION SURVEY.

(SEE SHEET 1 FOR NOTES, SURVEYOR'S NOTES, & SURVEYOR'S CERTIFICATE)

○ DENOTES R/W MARKER (SET I.R. & C.)

ADD MONUMENTATION	E.A.L.	8-1-95
Revise Parcel 104	Carra	11-20-89
MISC. CHANGES	D.K.	8-20-87
Misc. Changes	Wassler-TLR	11-17-86
REVISION	BY	DATE