

# A PLANNED UNIT DEVELOPMENT



# THE RETREAT, PHASE 1E, A P.U.D.

A PARCEL OF LAND LYING IN A PORTION OF SECTIONS 11 AND 12,  
TOWNSHIP 39 SOUTH, RANGE 41 EAST, MARTIN COUNTY, FLORIDA  
SHEET 4 OF 10      FEBRUARY, 2001

### NOTES

1. ALL LOT LINES ARE NON-RADIAL UNLESS OTHERWISE SHOWN.
2. THERE SHALL BE NO BUILDING OR ANY OTHER KIND OF CONSTRUCTION OR TREES OR SHRUBS PLACED ON DRAINAGE EASEMENTS EXCEPT DRIVEWAYS, SIDEWALKS AND SIMILAR SURFACE CONSTRUCTION.
3. THERE SHALL BE NO BUILDING OR OTHER PERMANENT STRUCTURES OR TREES OR SHRUBS PLACED ON UTILITY EASEMENTS EXCEPT DRIVEWAYS, SIDEWALKS AND SIMILAR SURFACE CONSTRUCTION.
4. BEARING BASE - SOUTH LINE OF DOUBLE TREE PLAT NO. 6, A P.U.D. IS ASSUMED AS BEING NORTH 66°03'30" EAST AND ALL OTHER BEARINGS ARE RELATIVE THERETO.
5. THIS PLAT AS RECORDED IN ITS ORIGINAL FORM IN THE PUBLIC RECORDS, IS THE OFFICIAL DEPICTION OF THE SUBDIVIDED LANDS DESCRIBED HEREON AND WILL IN NO CIRCUMSTANCES BE SUPPLANTED IN AUTHORITY BY ANY OTHER FORM OF THE PLAT, WHETHER GRAPHIC OR DIGITAL.
6. IN THE EVENT THAT MARTIN COUNTY DISTURBS THE SURFACE OF A PRIVATE STREET DUE TO MAINTENANCE, REPAIR OR REPLACEMENT OF A PUBLIC IMPROVEMENT LOCATED THEREIN, THEN THE COUNTY SHALL BE RESPONSIBLE FOR RESTORING THE STREET SURFACE ONLY TO THE EXTENT WHICH WOULD BE REQUIRED IF THE STREET WERE A PUBLIC STREET, IN ACCORDANCE WITH COUNTY SPECIFICATIONS.
7. NOTICE: THERE MAY BE ADDITIONAL RESTRICTIONS THAT ARE NOT RECORDED ON THIS PLAT THAT MAY BE FOUND IN THE PUBLIC RECORDS OF MARTIN COUNTY.
8. DATE OF FIELD SURVEY FEBRUARY 27, 2001.

STATE OF FLORIDA  
COUNTY OF MARTIN SS:  
CLERK'S RECORDING CERTIFICATE  
I, MARSHA EWING, CLERK OF THE  
CIRCUIT COURT OF MARTIN COUNTY,  
FLORIDA, HEREBY CERTIFY THAT  
THIS PLAT WAS FILED FOR RECORD  
IN PLAT BOOK 15  
PAGE 11  
MARTIN COUNTY, FLORIDA,  
PUBLIC RECORDS, THIS 21 DAY  
OF Sept. 2001.  
MARSHA EWING, CLERK  
CIRCUIT COURT  
MARTIN COUNTY, FLORIDA  
BY: *[Signature]*  
DEPUTY CLERK  
(CIRCUIT COURT SEAL)  
FILE NO. 1523030

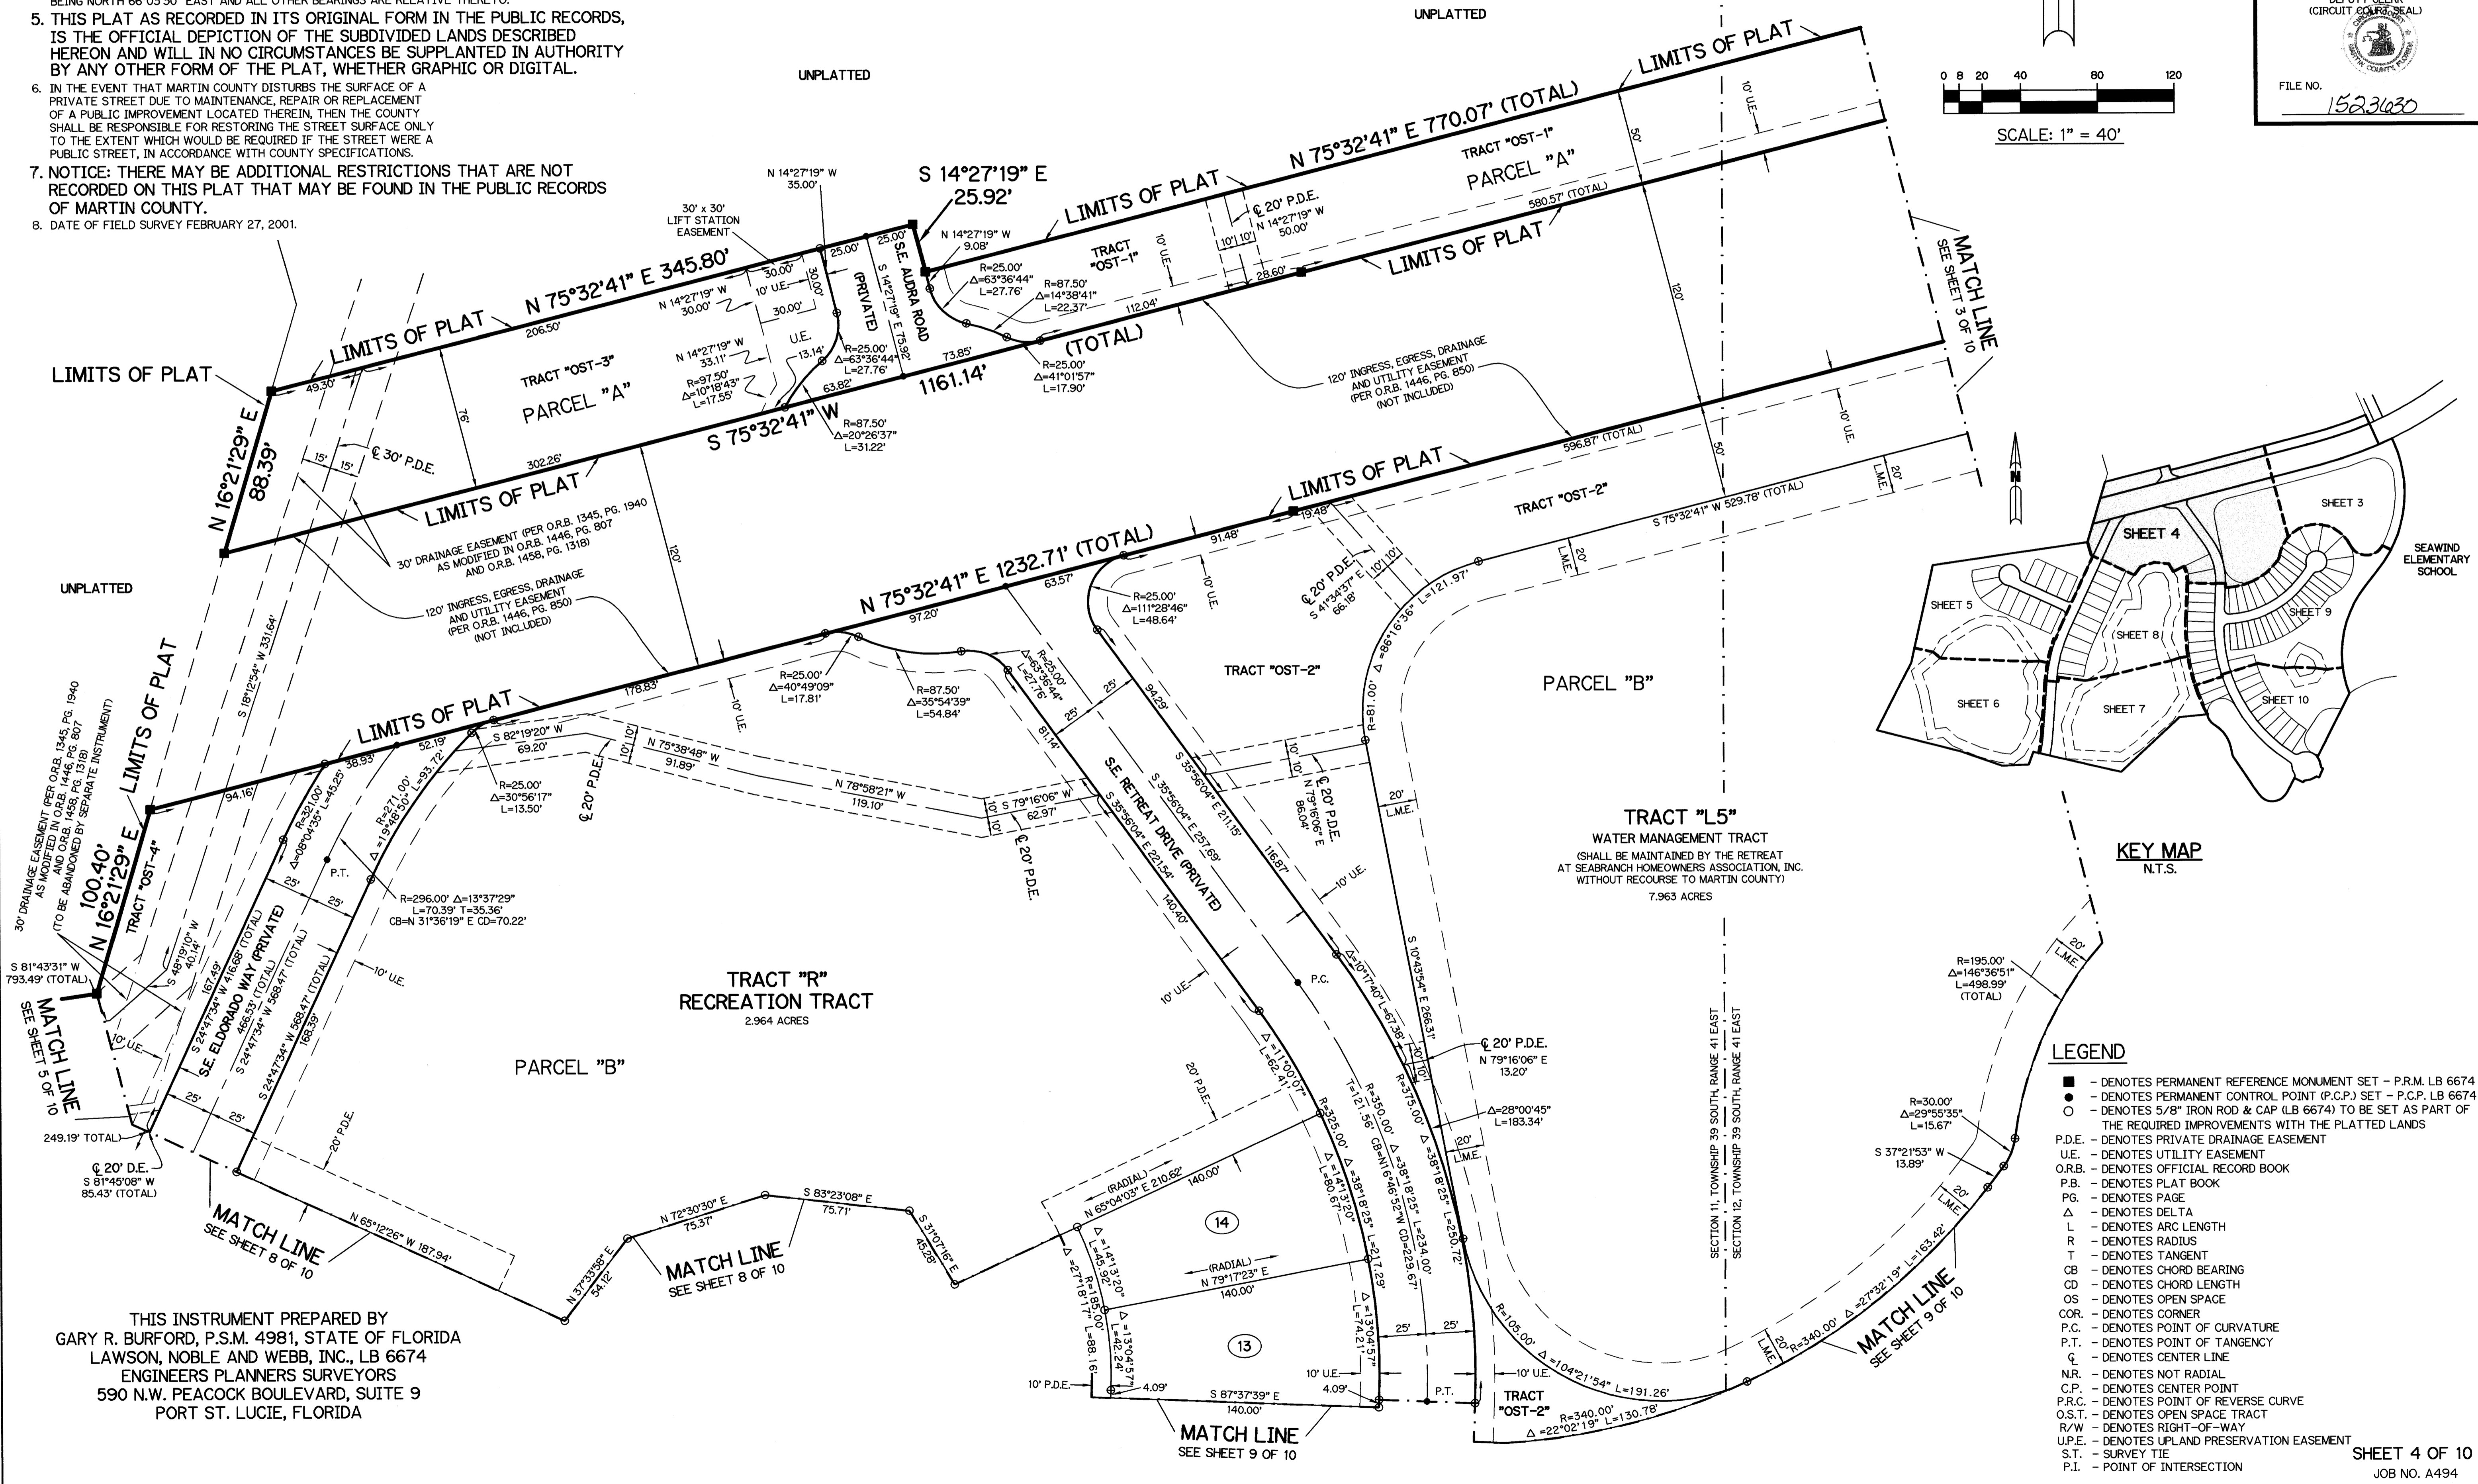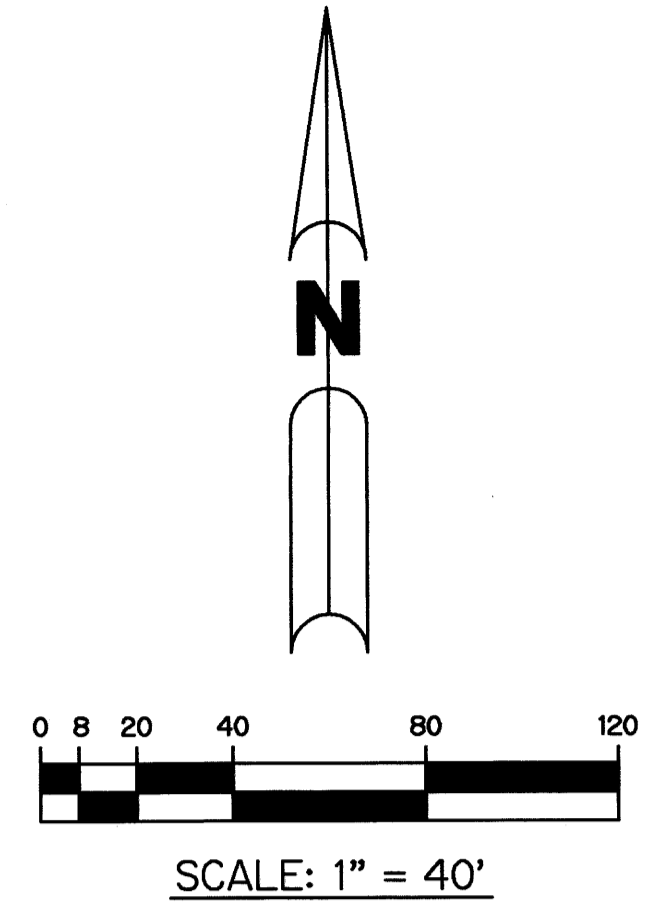

**KEY MAP**  
N.T.S.

### LEGEND

- - DENOTES PERMANENT REFERENCE MONUMENT SET - P.R.M. LB 6674
- - DENOTES PERMANENT CONTROL POINT (P.C.P.) SET - P.C.P. LB 6674
- - DENOTES 5/8" IRON ROD & CAP (LB 6674) TO BE SET AS PART OF THE REQUIRED IMPROVEMENTS WITH THE PLATTED LANDS
- P.D.E. - DENOTES PRIVATE DRAINAGE EASEMENT
- U.E. - DENOTES UTILITY EASEMENT
- O.R.B. - DENOTES OFFICIAL RECORD BOOK
- P.B. - DENOTES PLAT BOOK
- PG. - DENOTES PAGE
- Δ - DENOTES DELTA
- L - DENOTES ARC LENGTH
- R - DENOTES RADIUS
- T - DENOTES TANGENT
- CB - DENOTES CHORD BEARING
- CD - DENOTES CHORD LENGTH
- OS - DENOTES OPEN SPACE
- COR. - DENOTES CORNER
- P.C. - DENOTES POINT OF CURVATURE
- P.T. - DENOTES POINT OF TANGENCY
- ℄ - DENOTES CENTER LINE
- N.R. - DENOTES NOT RADIAL
- C.P. - DENOTES CENTER POINT
- P.R.C. - DENOTES POINT OF REVERSE CURVE
- O.S.T. - DENOTES OPEN SPACE TRACT
- R/W - DENOTES RIGHT-OF-WAY
- U.P.E. - DENOTES UPLAND PRESERVATION EASEMENT
- S.T. - SURVEY TIE
- P.I. - POINT OF INTERSECTION

THIS INSTRUMENT PREPARED BY  
GARY R. BURFORD, P.S.M. 4981, STATE OF FLORIDA  
LAWSON, NOBLE AND WEBB, INC., LB 6674  
ENGINEERS PLANNERS SURVEYORS  
590 N.W. PEACOCK BOULEVARD, SUITE 9  
PORT ST. LUCIE, FLORIDA

I:\data\00-489\A494\CAD\A494.dwg, 07/24/2001, 07:49:37 AM, CHARLIE