LEGEND

□ - DENOTES PERMANENT REFERENCE MONUMENT FOUND - AS NOTED DENOTES PERMANENT REFERENCE MONUMENT SET – P.R.M. LB 6674 DENOTES PERMANENT CONTROL POINT (P.C.P.) SET – P.C.P. LB 6674 O - DENOTES 5/8" IRON ROD & CAP (LB 6674) TO BE SET AS PART OF THE REQUIRED IMPROVEMENTS WITH THE PLATTED LANDS P.D.E. - DENOTES PRIVATE DRAINAGE EASEMENT U.E. - DENOTES UTILITY EASEMENT O.R.B. - DENOTES OFFICIAL RECORD BOOK P.B. - DENOTES PLAT BOOK

(TO BE ABANDONED BY SEPARATE INSTRUMENT)

UNPLATTED

SECTION 2, TOWNSHIP 39 SOUTH, RANGE 41 EAST

SECTION 11, TOWNSHIP 39 SOUTH, RANGE 41 EAST

PG. - DENOTES PAGE △ - DENOTES DELTA L - DENOTES ARC LENGTH R - DENOTES RADIUS T - DENOTES TANGENT

R.P. - DENOTES RADIUS POINT

CB - DENOTES CHORD BEARING CD - DENOTES CHORD LENGTH OS - DENOTES OPEN SPACE COR. - DENOTES CORNER

P.C. – DENOTES POINT OF CURVATURE P.T. - DENOTES POINT OF TANGENCY G - DENOTES CENTER LINE N.R. - DENOTES NOT RADIAL

P.R.C. - DENOTES POINT OF REVERSE CURVE O.S.T. - DENOTES OPEN SPACE TRACT R/W - DENOTES RIGHT-OF-WAY U.P.E. - DENOTES UPLAND PRESERVATION EASEMENT

S.T. - SURVEY TIE P.I. - POINT OF INTERSECTION L.M.E. - LAKE MAINTENANCE EASEMENT RAD. - RADIAL

PRM - DENOTES PERMANENT REFERENCE MONUMENT

A PARCEL OF LAND LYING IN A PORTION OF SECTIONS 2, 11 AND 12, TOWNSHIP 39 SOUTH, RANGE 41 EAST, MARTIN COUNTY, FLORIDA SHEET 8 OF 12 OCTOBER, 2002

OF A PUBLIC IMPROVEMENT LOCATED THEREIN, THEN THE COUNTY SHALL BE RESPONSIBLE FOR RESTORING THE STREET SURFACE ONLY TO THE EXTENT WHICH WOULD BE REQUIRED IF THE STREET WERE A PUBLIC STREET, IN ACCORDANCE WITH COUNTY SPECIFICATIONS.

1. ALL LOT LINES ARE NON-RADIAL UNLESS OTHERWISE SHOWN.


2. THERE SHALL BE NO BUILDING OR ANY OTHER KIND OF CONSTRUCTION

OR TREES OR SHRUBS PLACED ON DRAINAGE EASEMENTS EXCEPT

NOTES

7. NOTICE: THERE MAY BE ADDITIONAL RESTRICTIONS THAT ARE NOT RECORDED ON THIS PLAT THAT MAY BE FOUND IN THE PUBLIC RECORDS OF MARTIN COUNTY.

8. DATE OF FIELD SURVEY MARCH 25, 2002.

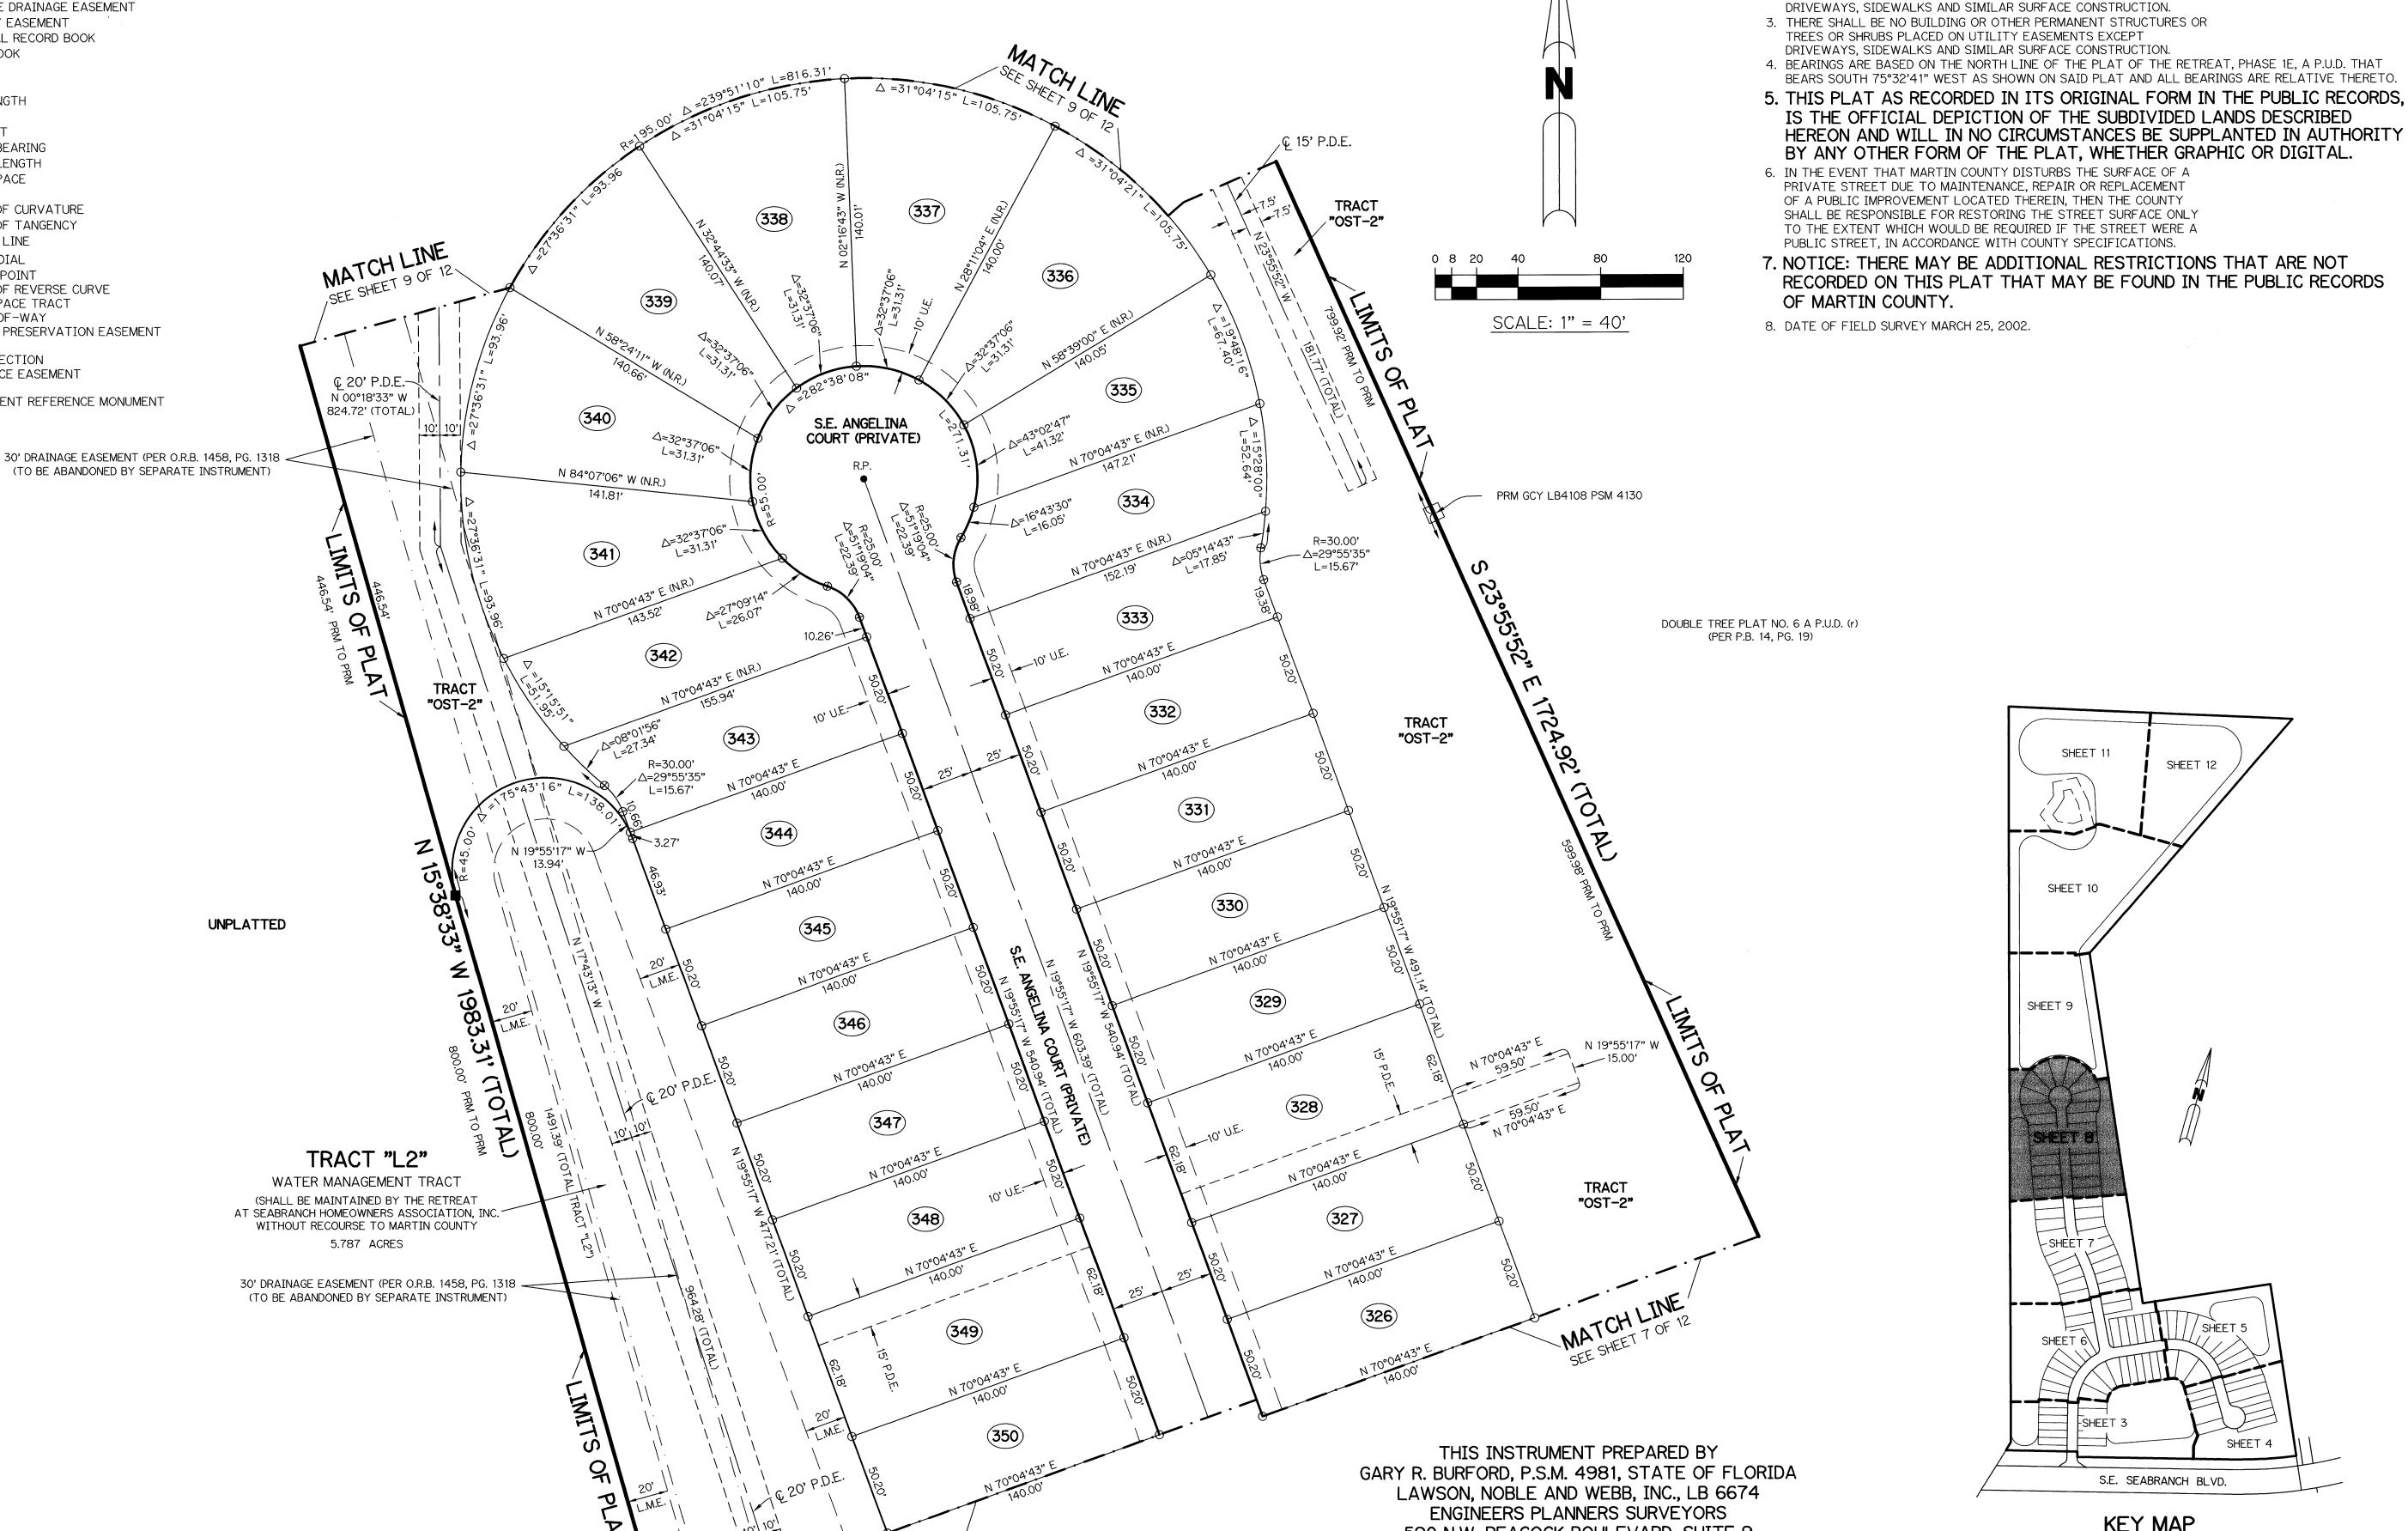

590 N.W. PEACOCK BOULEVARD, SUITE 9 PORT ST. LUCIE, FLORIDA

