
A Plat of

FRAZIER CREEK VILLAGE RPUD ADDITION

BEING A REPLAT OF THE SOUTH 10 FEET OF LOT 56 AND LOTS 57 AND 58 OF H.W. BESSEY ADDITION TO THE TOWN OF STUART, FLORIDA, IN PLAT BOOK 2, PAGE 14, OF THE PUBLIC RECORDS OF PALM BEACH (NOW MARTIN) COUNTY, FLORIDA AND A REPLAT OF LOTS 7 AND 8 OF FRAZIER CREEK VILLAGE RPUD PLAT BOOK 14, PAGE 99, OF THE PUBLIC RECORDS OF MARTIN COUNTY, FLORIDA. A SUBDIVISION IN SECTION 5, TOWNSHIP 38 SOUTH, RANGE 41 EAST CITY of STUART, MARTIN COUNTY, FLORIDA

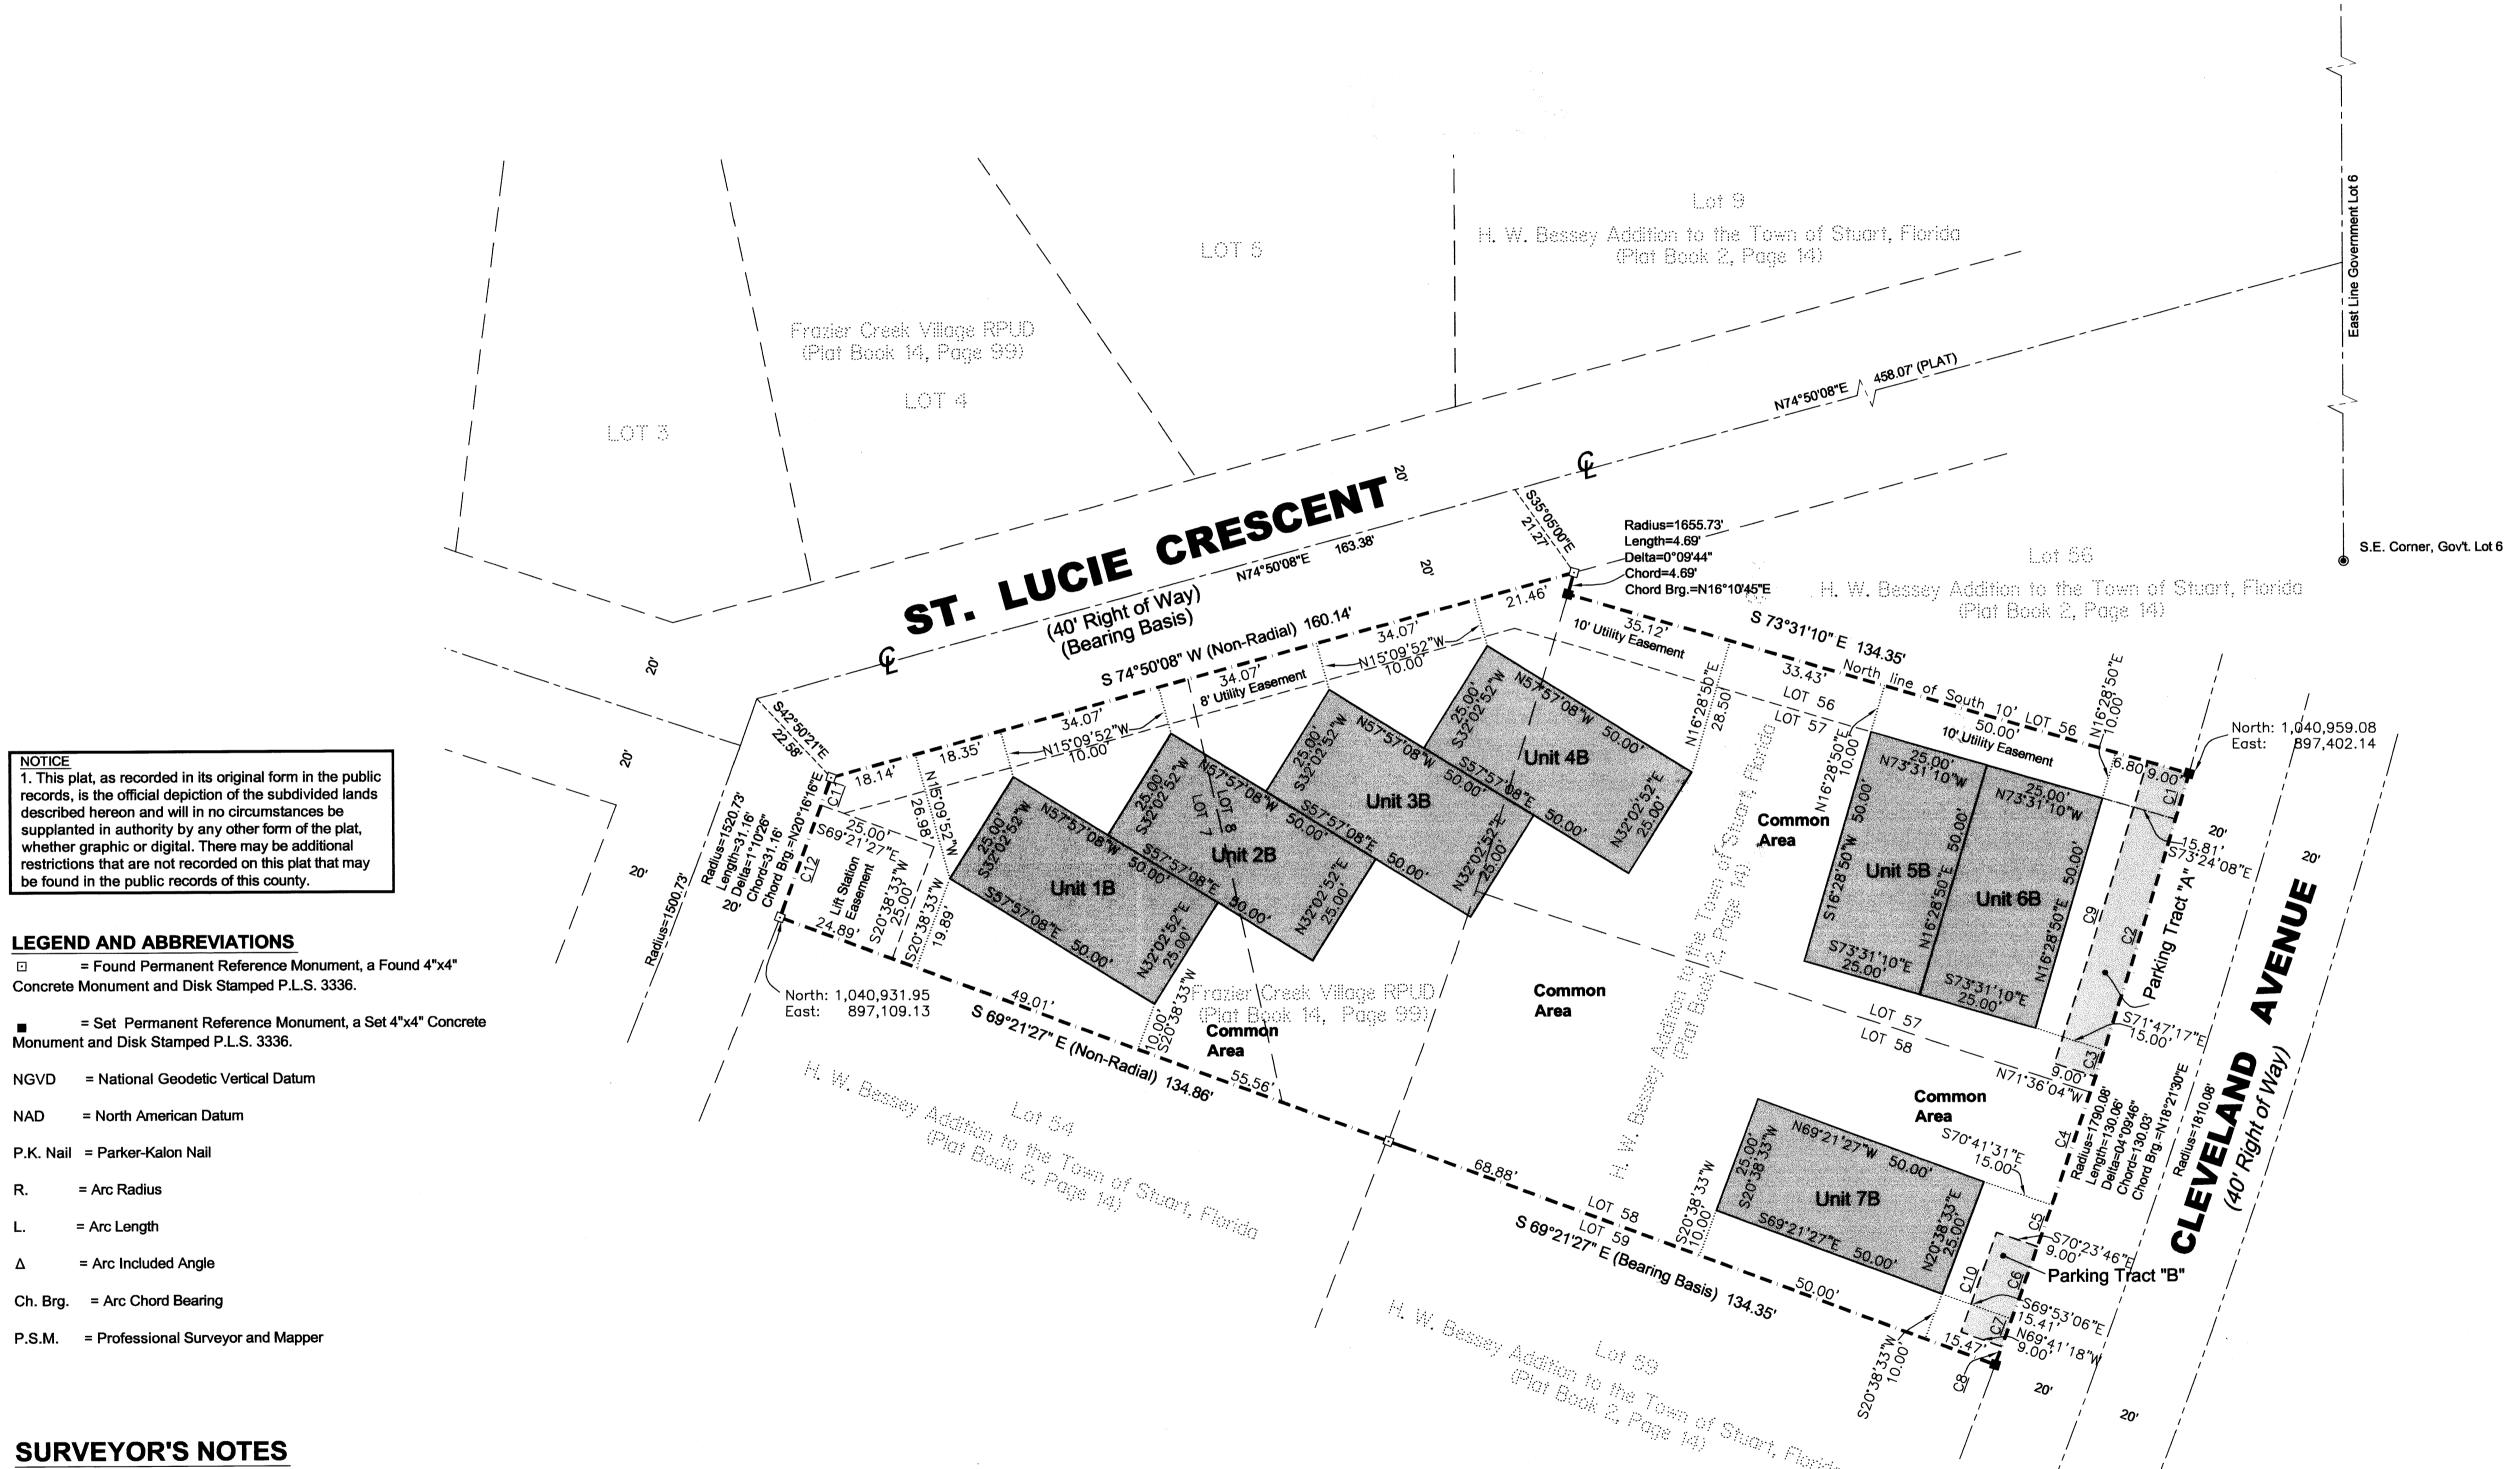


SUBDIVISION PARCEL CONTROL NUMBER

CLERK'S RECORDING CERTIFICATE

MARSHA EWING, CLERK OF THE CIRCUIT COURT

MARTIN COUNTY, FLORIDA

N.E. Corner, Govt. Lot 6

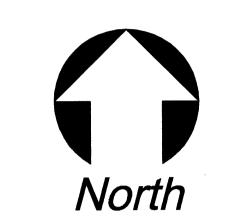

10 20 40 GRAPHIC SCALE 1 INCH = 20 FT.

C1 R=1790.08' L=10.03' Delta=0'19'16" Chord=10.03' Ch. Brg.=N16'26'14"E

R=1790.08' L=6.14' Delta=0°11'48" Chord=6.14' Ch. Brg.=N20°12'48"E

DEPUTY CLERK

R=1790.08' L=50.43' Delta4=1°36'51" Chord=50.43' Ch. Brg.=N17°24'18"E

Delta=0°07'41" Chord=4.00' 3"E Ch. Brg.=N20°22'32"E

R=1781.08'

Delta=2*07'23"

Chord=66.00'

R=1781.08'

Delta=0°42'28"

Chord=22.00'

R = 1520.73'

Ch. Brg.=N17°20'14"E

Ch. Brg.=N19*57'28"E

R = 1790.08'

R=1790.08' L=5.84' Delta=0'11'13" Chord=5.84' Ch. Brg.=N18'18'20'

C4 R=1790.08' L=28.40' Delta=0*54'33" Chord=28.40' Ch. Brg.=N18*51'13"E

C5 R=1790.08' L=9.24' Delta=0*17'45" Chord=9.24' Ch. Brg.=N19*27'22"E

L=6.16'
Delta=0*13'55"
9.24'
Chord=6.16'
Ch. Brg.=N19*48'01"E

C6 R=1790.08' L=15.97' Delta=0*30'40" Chord=15.97' Ch. Brg.=N19*51'34"E C12 R=1520.73' L=25.00' Delta=0*56'31" Chord=25.00' Ch. Brg.=N20*23'14"E

PREPARED BY: Eric B. Holly, P.S.M.



CONSULTANTS • PLANNERS • SURVEYORS
LAND INFORMATION SERVICES
2440 S.E. Federal Highway - Suite 700
Stuart, FL 34994 (772) 288-4880 Fax 288-0128
email: aslaninc@adelphia.net

1. Bearings refer to the centerline of St. Lucie Crescent, having a Bearing of N 74°50'08"E, assumed.

2. In the event that the City of Stuart disturbs the surface of a private street due to maintenance, repair or replacement of a public improvement located therein, then the City shall be responsible for restoring the street surface only to the extent which would be required if the street were a public street, in accordance with City specifications.

3. Coordinates shown hereon are based upon NAD 1983/1990 Adjustment, State Plane Transverse Mercator Projection, Florida East Zone, US Survey Feet Units.

4. The National Flood Insurance Program Designation as indicated on the F.E.M.A. Map Panel No. 120165 0134 F, DATED 10/04/2002, Locates The parcel in Zone X; Subject to any scaling and interpolation factors associated with mapping of this accuracy.