



SURVEYOR'S NOTES

1. THE BEARINGS SHOWN HEREON ARE BASED ON THE SOUTH LINE OF SECTION 14, TOWNSHIP 38 SOUTH, RANGE 37 EAST, HAVING A BEARING OF SOUTH 89°50'07" WEST.
2. NOTICE: THIS PLAT, AS RECORDED IN ITS GRAPHIC FORM, IS THE OFFICIAL DEPICTION OF THE SUBDIVIDED LANDS DESCRIBED HEREIN AND WILL IN NO CIRCUMSTANCES BE SUPPLANTED IN AUTHORITY BY ANY OTHER GRAPHIC OR DIGITAL FORM OF THE PLAT. THERE MAY BE ADDITIONAL RESTRICTIONS THAT ARE NOT RECORDED ON THIS PLAT THAT MAY BE FOUND IN THE PUBLIC RECORDS OF THIS COUNTY.
3. THERE SHALL BE NO BUILDING OR ANY OTHER KIND OF CONSTRUCTION, OR PLACEMENT OF TREES OR SHRUBS ON DRAINAGE EASEMENTS.
4. IT SHALL BE UNLAWFUL TO ALTER THE APPROVED SLOPES, CONTOURS, OR CROSS SECTIONS OR TO CHEMICALLY, MECHANICALLY, OR MANUALLY REMOVE, DAMAGE, OR DESTROY ANY PLANTS IN THE LITTORAL OR UPLAND TRANSITION ZONE BUFFER AREAS OF CONSTRUCTED LAKES EXCEPT UPON THE WRITTEN APPROVAL OF THE GROWTH MANAGEMENT DIRECTOR, AS APPLICABLE. IT IS THE RESPONSIBILITY OF THE OWNER OR PROPERTY OWNERS ASSOCIATION, ITS SUCCESSORS OR ASSIGNS TO MAINTAIN THE REQUIRED SURVIVORSHIP AND COVERAGE OF THE RECLAIMED UPLAND AND PLANTED LITTORAL AND UPLAND TRANSITION AREAS AND TO ENSURE ON-GOING REMOVAL OF PROHIBITED AND INVASIVE NON-NATIVE PLANT SPECIES FROM THESE AREAS.


Martin County Ranch Community

Plat Book 15 Page 12

Being a parcel of land lying in Sections 11 & 14; Township 38 South, Range 37 East; Martin County, Florida.

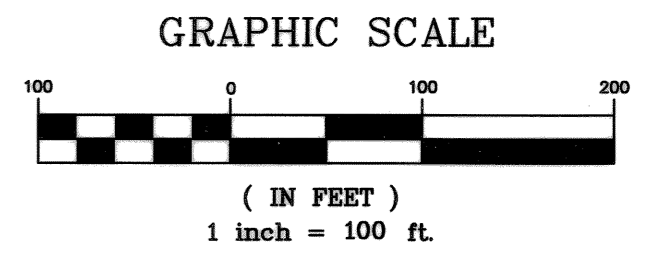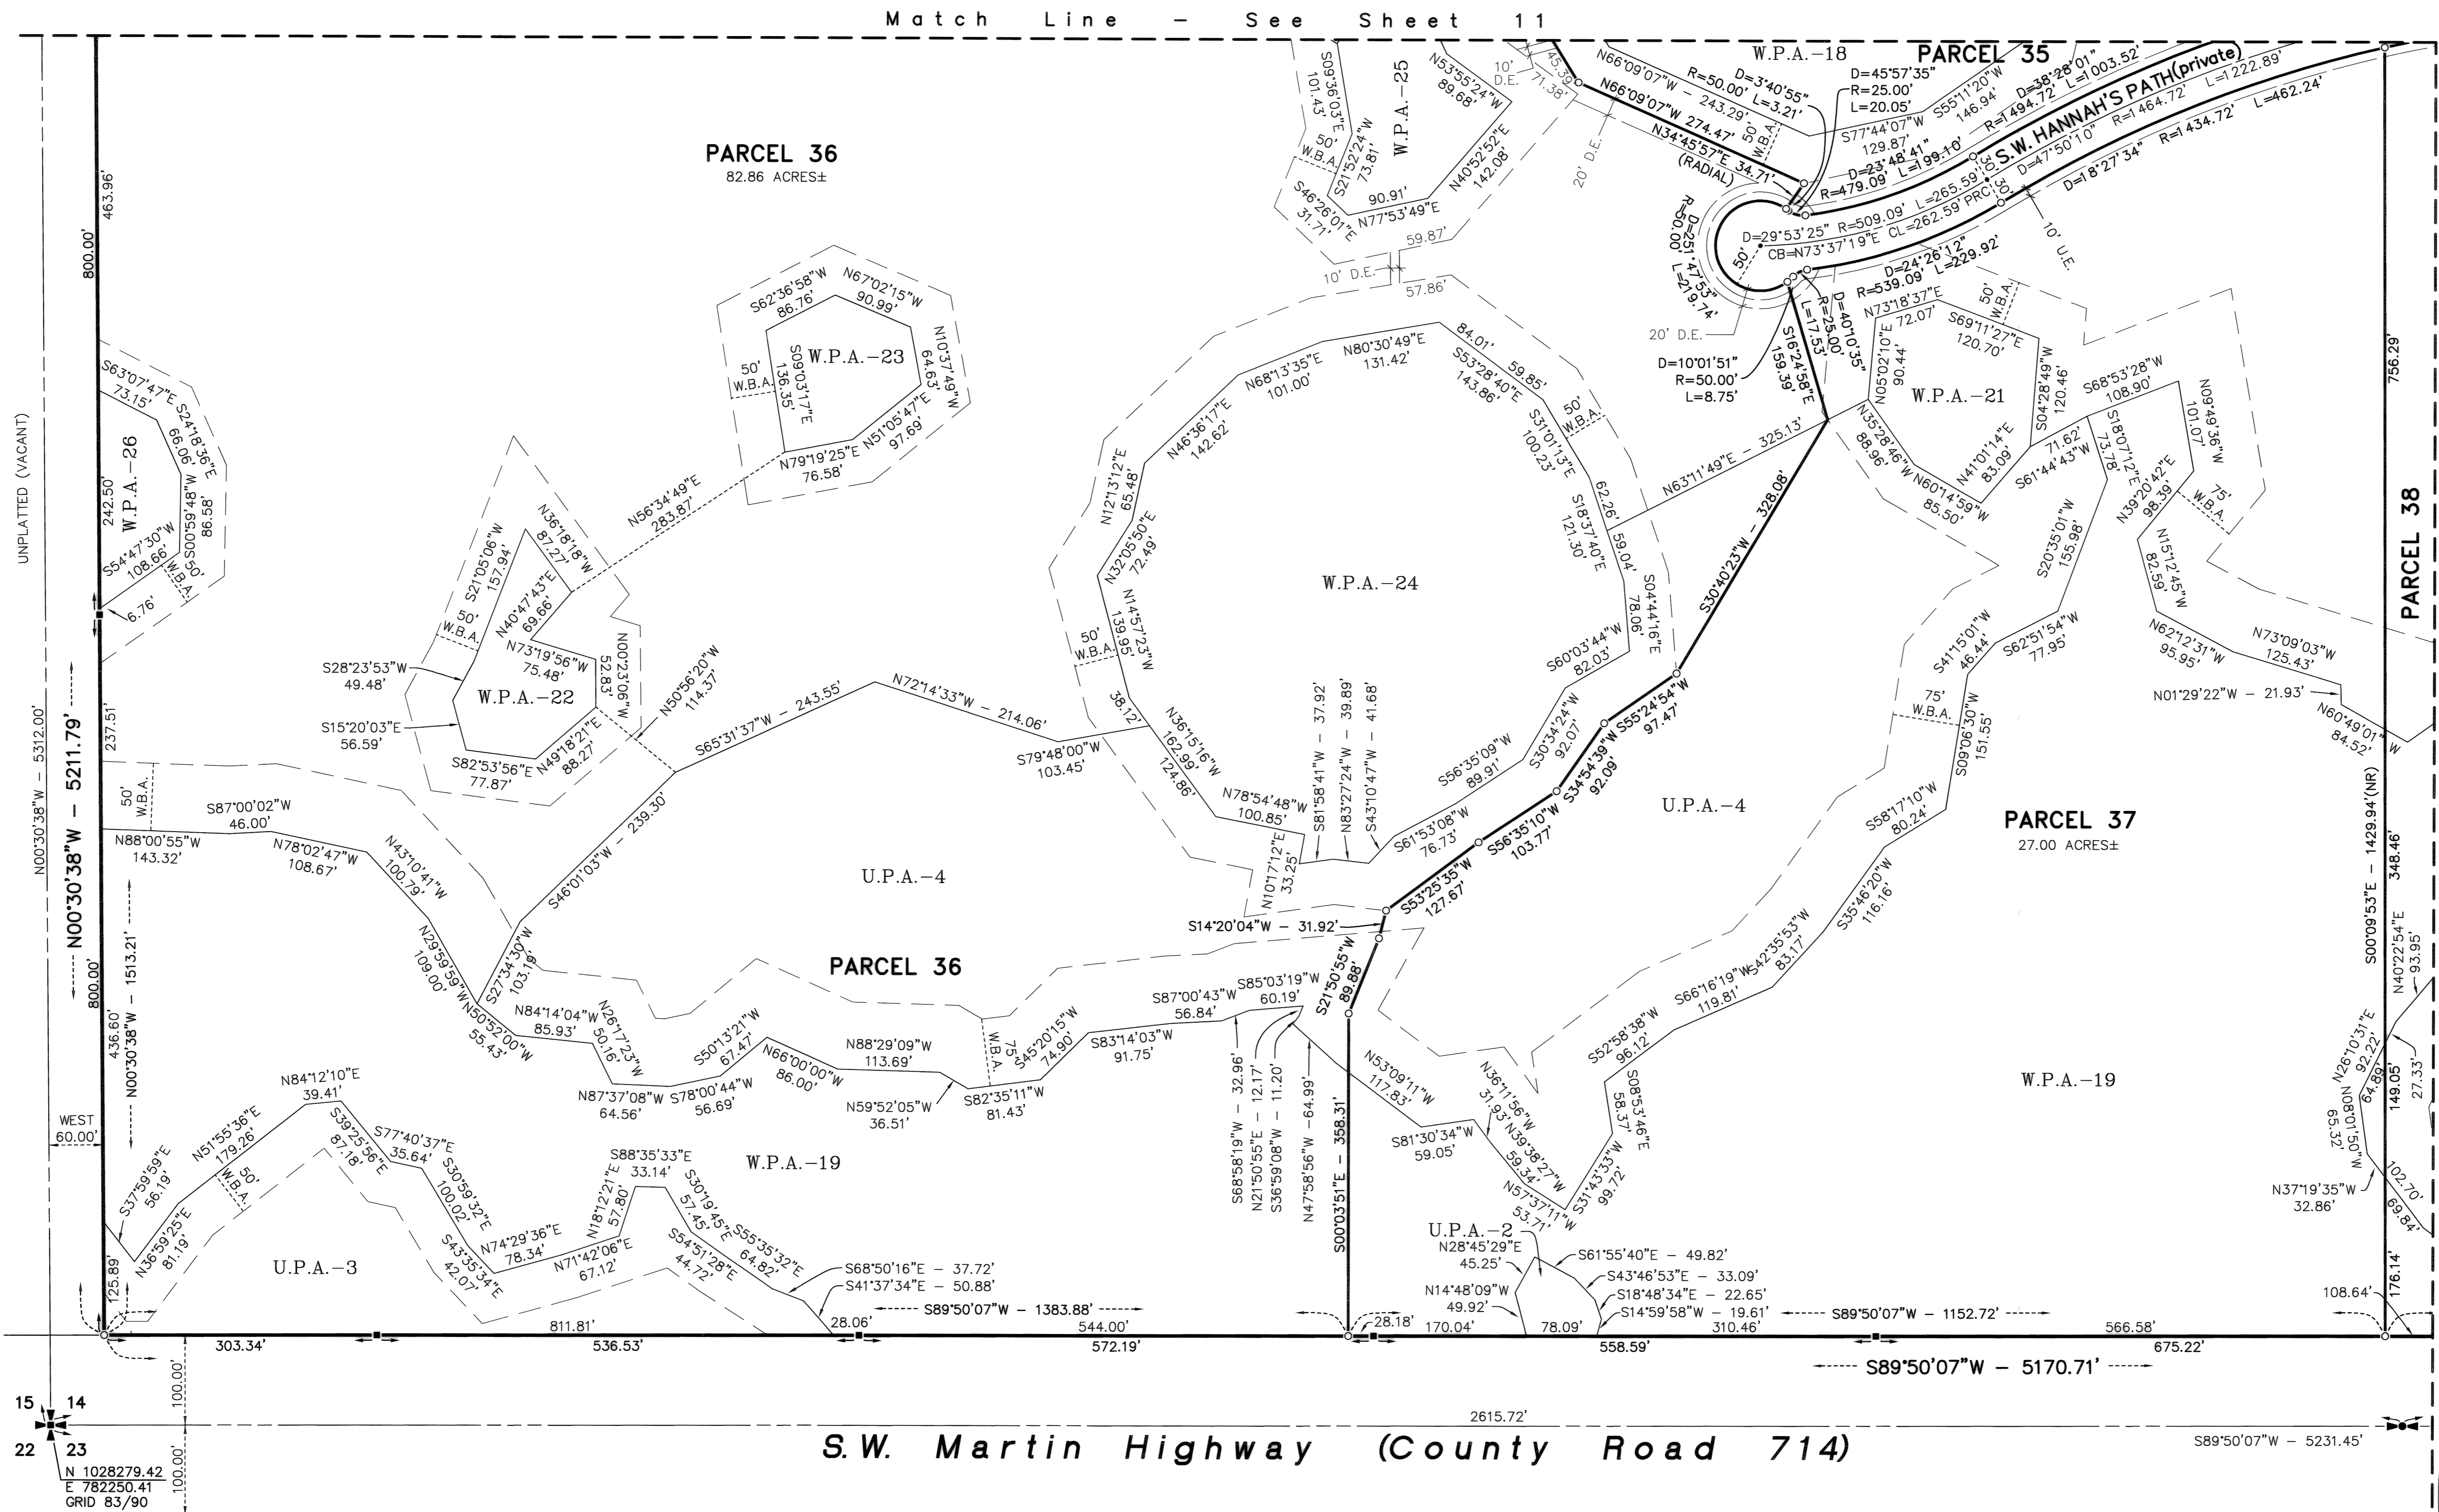

- LEGEND**
- = SET PERMANENT CONTROL POINT (PCP)
 - = SET PERMANENT REFERENCE MONUMENT (PRM) 4"x4" CONCRETE MONUMENT WITH DISK LABELED "GCY INC. P.R.M. LB 4108, PSM 4130"
 - = SET 3/4" IRON PIPE WITH YELLOW CAP LABELED "GCY, INC. LB 4108"
 - = PARKER KALON NAIL & WASHER LABELED "GCY LB 4108"
 - = SET PERMANENT CONTROL POINT (PCP)
 - D = DELTA (CENTRAL ANGLE)
 - L = ARC LENGTH
 - R = RADIUS
 - A.E. = ACCESS EASEMENT
 - B.P.E. = BRIDLE PATH EASEMENT
 - C.A.W. = COMMON AREA WATER TRACT
 - CB = CHORD BEARING
 - CL = CHORD LENGTH
 - D.E. = DRAINAGE EASEMENT
 - LB = LICENSED BUSINESS
 - (NR) = NON-RADIAL BEARING
 - PC = POINT OF CURVATURE
 - PCC = POINT OF COMPOUND CURVATURE
 - PRC = POINT OF REVERSE CURVATURE
 - PSM = PROFESSIONAL SURVEYOR AND MAPPER
 - PT = POINT OF TANGENCY
 - U.E. = UTILITY EASEMENT
 - U.P.A. = UPLAND PRESERVATION AREA
 - W.B.A. = WETLAND BUFFER AREA
 - W.P.A. = WETLAND PRESERVATION AREA

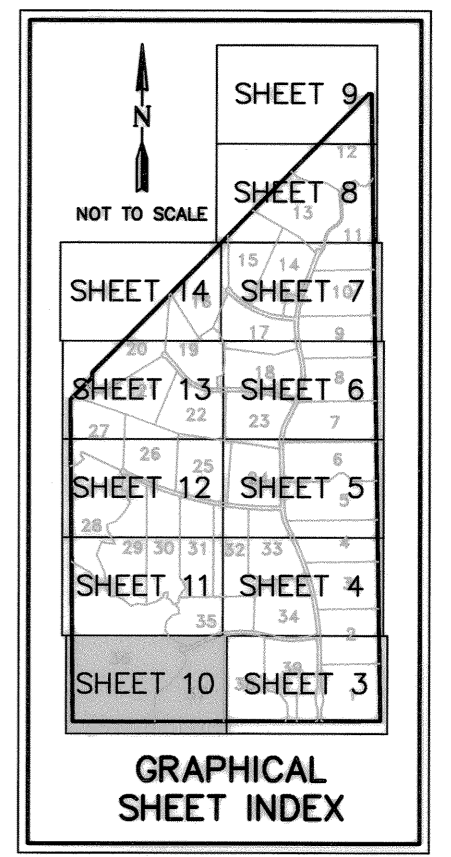

15 14
22 23
N 1028279.42
E 782250.41
GRID 83/90

S.W. Martin Highway (County Road 714)

Job Number 02-1031-01-03
Licensed Business #4108

GCY
INCORPORATED
PROFESSIONAL SURVEYORS AND MAPPERS
CERTIFICATE OF AUTHORIZATION LB 4108

CORPORATE OFFICE: PO BOX 1469 • 1505 SW MARTIN HWY. • PALM CITY, FL 34991 (800) 386-1066
TALLAHASSEE OFFICE: 4909 N. MONROE STREET • TALLAHASSEE, FL 32303 (850) 536-8455