
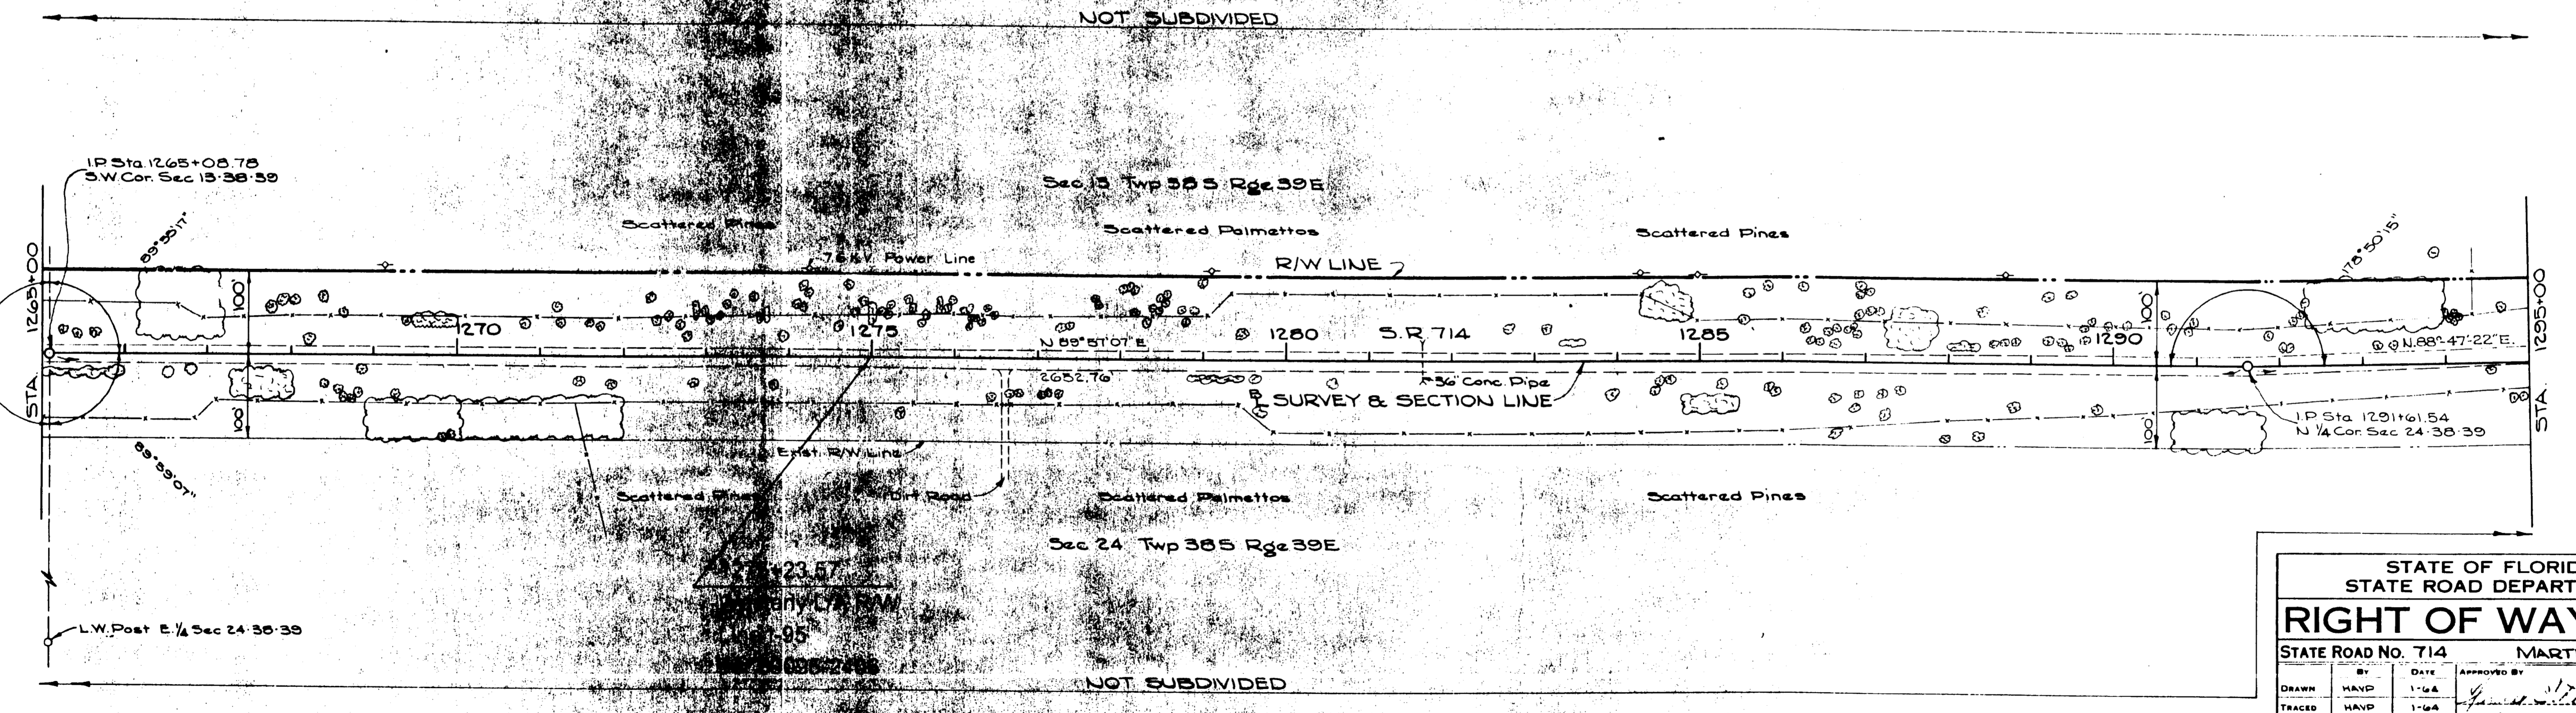


Recorded in Public Records of Martin County, Florida,  
 this 29 day of NOV, A.D. 2011,  
 in Road Plat Book 17, Page  
 13.

FED. ROAD DIV. No.	STATE	PROJECT No.	FISCAL YEAR	SHEET No.
3	FLA.		04	0

STATE JOB No. 89090-2502

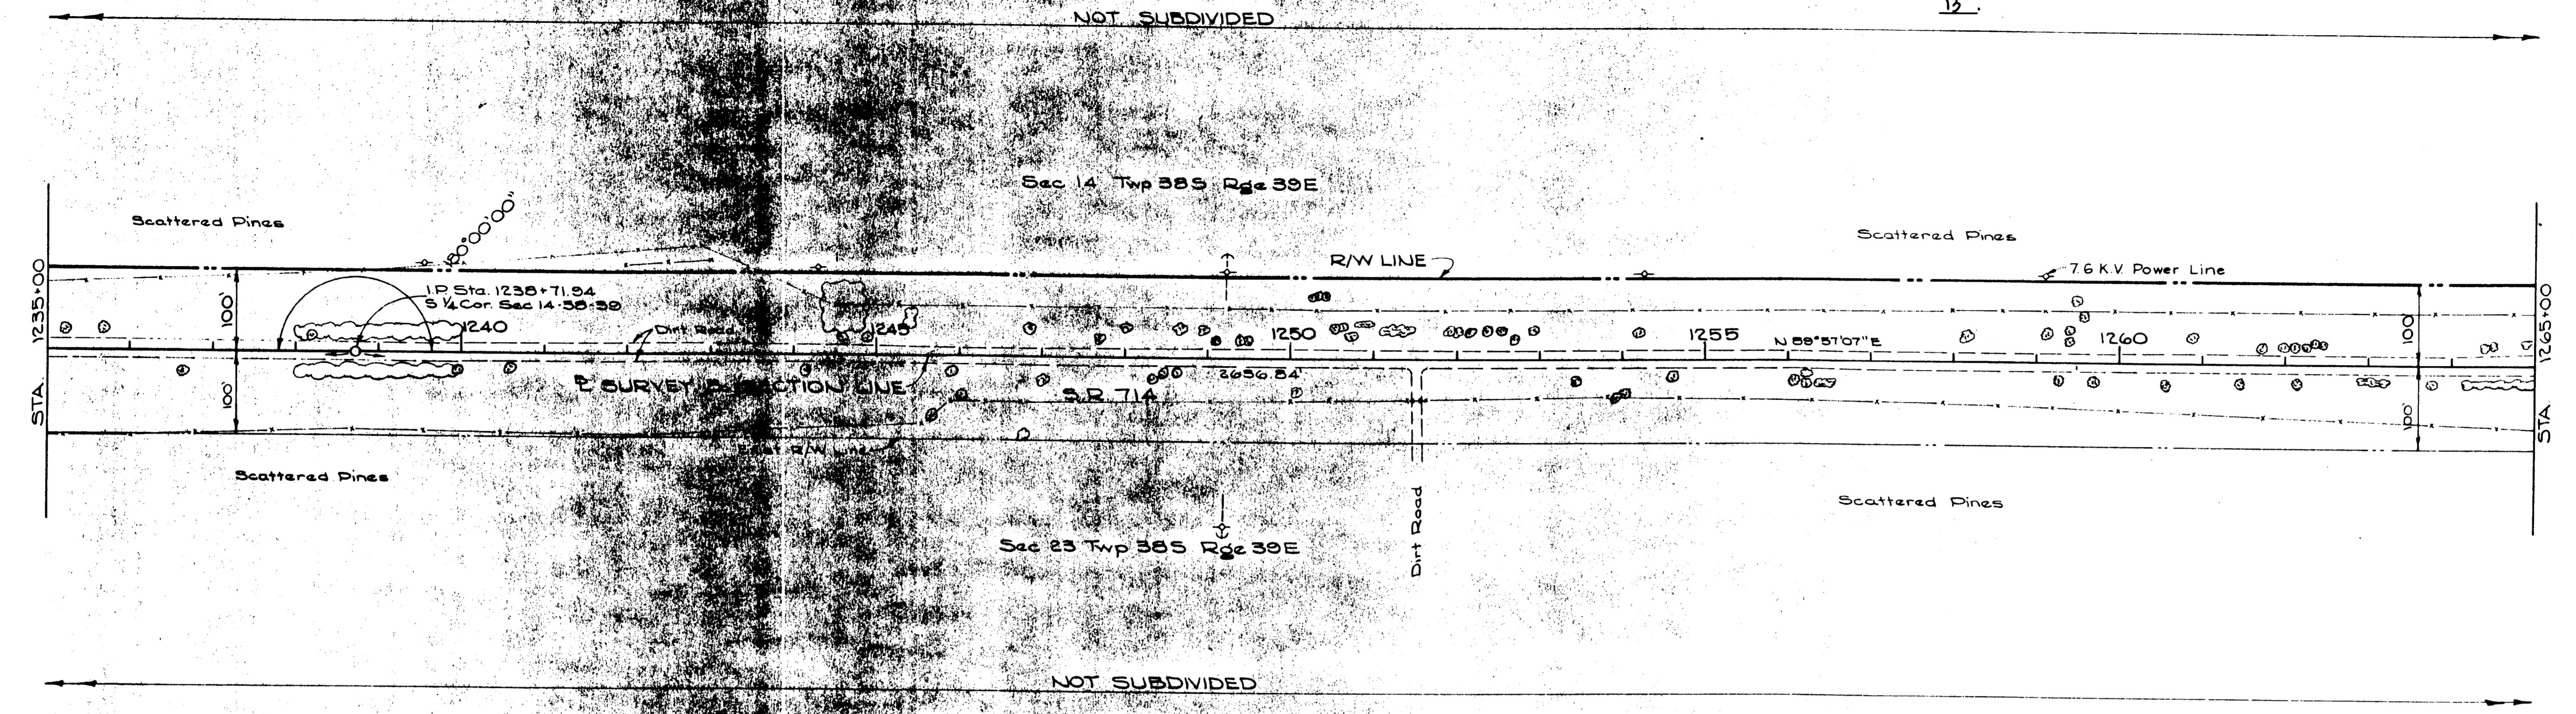

STATE OF FLORIDA  
 STATE ROAD DEPARTMENT  
**RIGHT OF WAY MAP**  
 STATE ROAD NO. 714 MARTIN COUNTY

DRAWN	HAYD	DATE	1-04
TRACED	HAYD	DATE	1-04
CHECKED	F.L.B.	DATE	2-04
COMPARED			
INDEXED			

APPROVED BY: *[Signature]* DATE: 2-10-04  
 DISTRICT ENGINEER  
 STATE HIGHWAY ENGINEER

SECTION: 89090-2502 SHEET 8 OF 12

REVISION	BY	DATE