
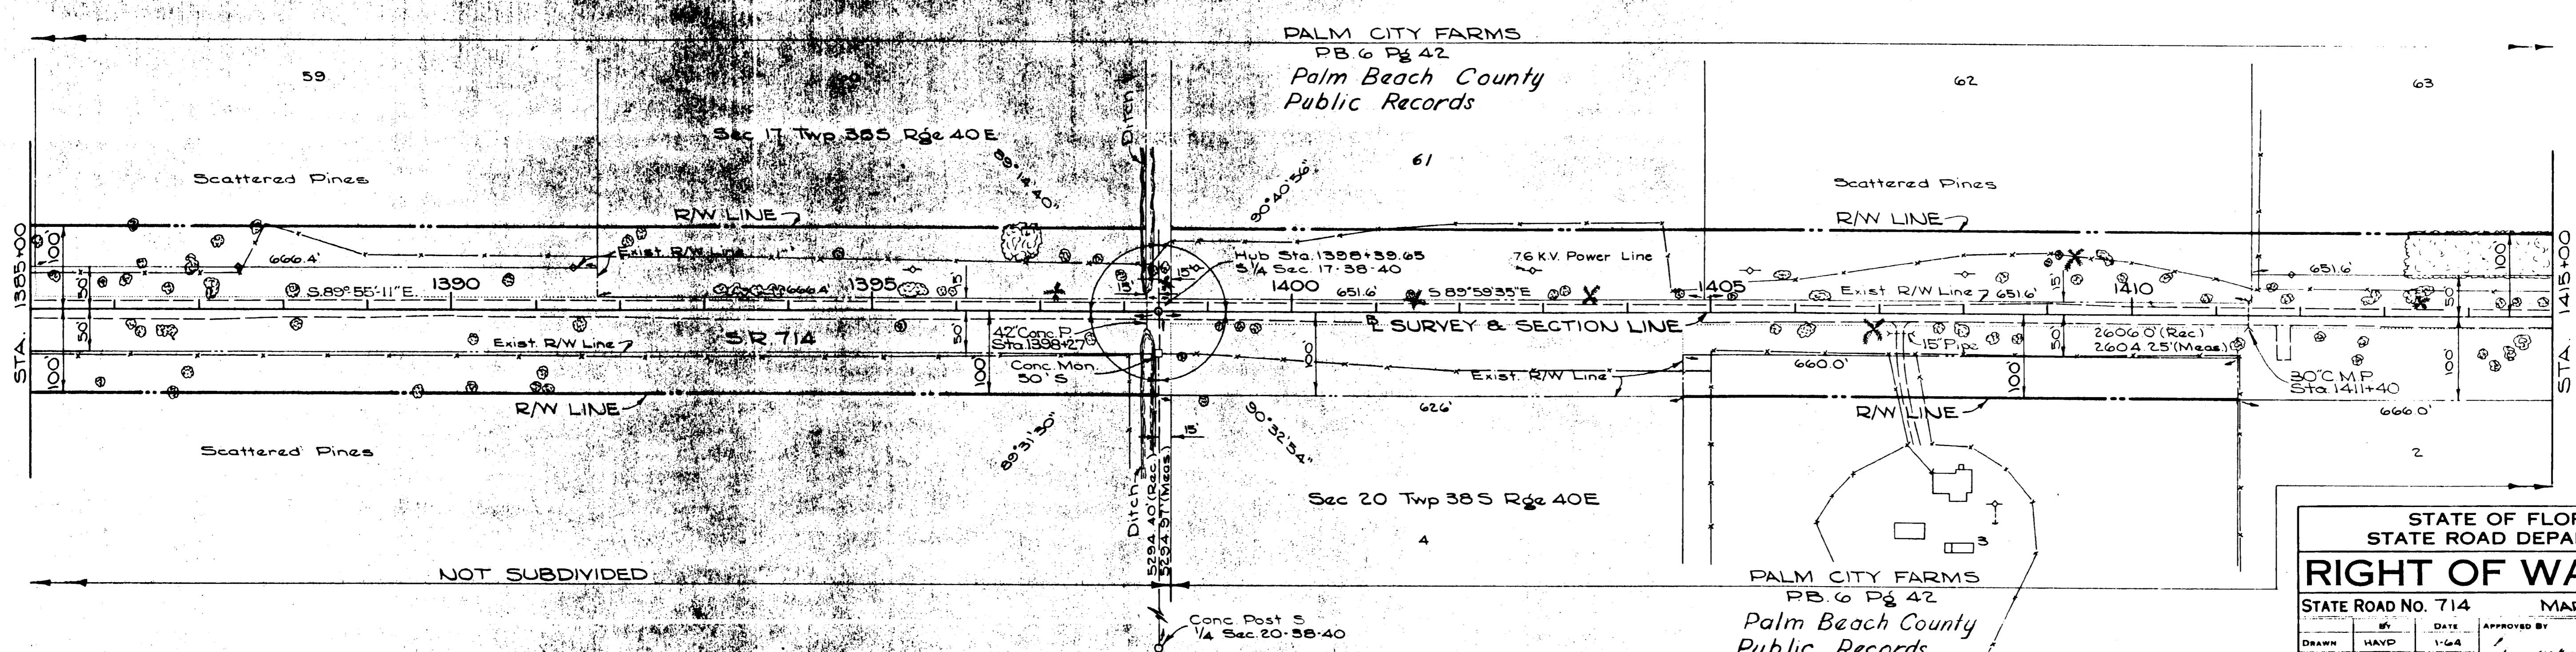


Recorded in Public Records of Martin County, Florida,  
 this 29 day of NOV, A.D. 2011,  
 in Road Plat Book 17, Page  
 13.

FED. ROAD DIV. No.	STATE	PROJECT No.	FILE YEAR	No.
3	FLA.		64	10

STATE JOB No 89090-2502

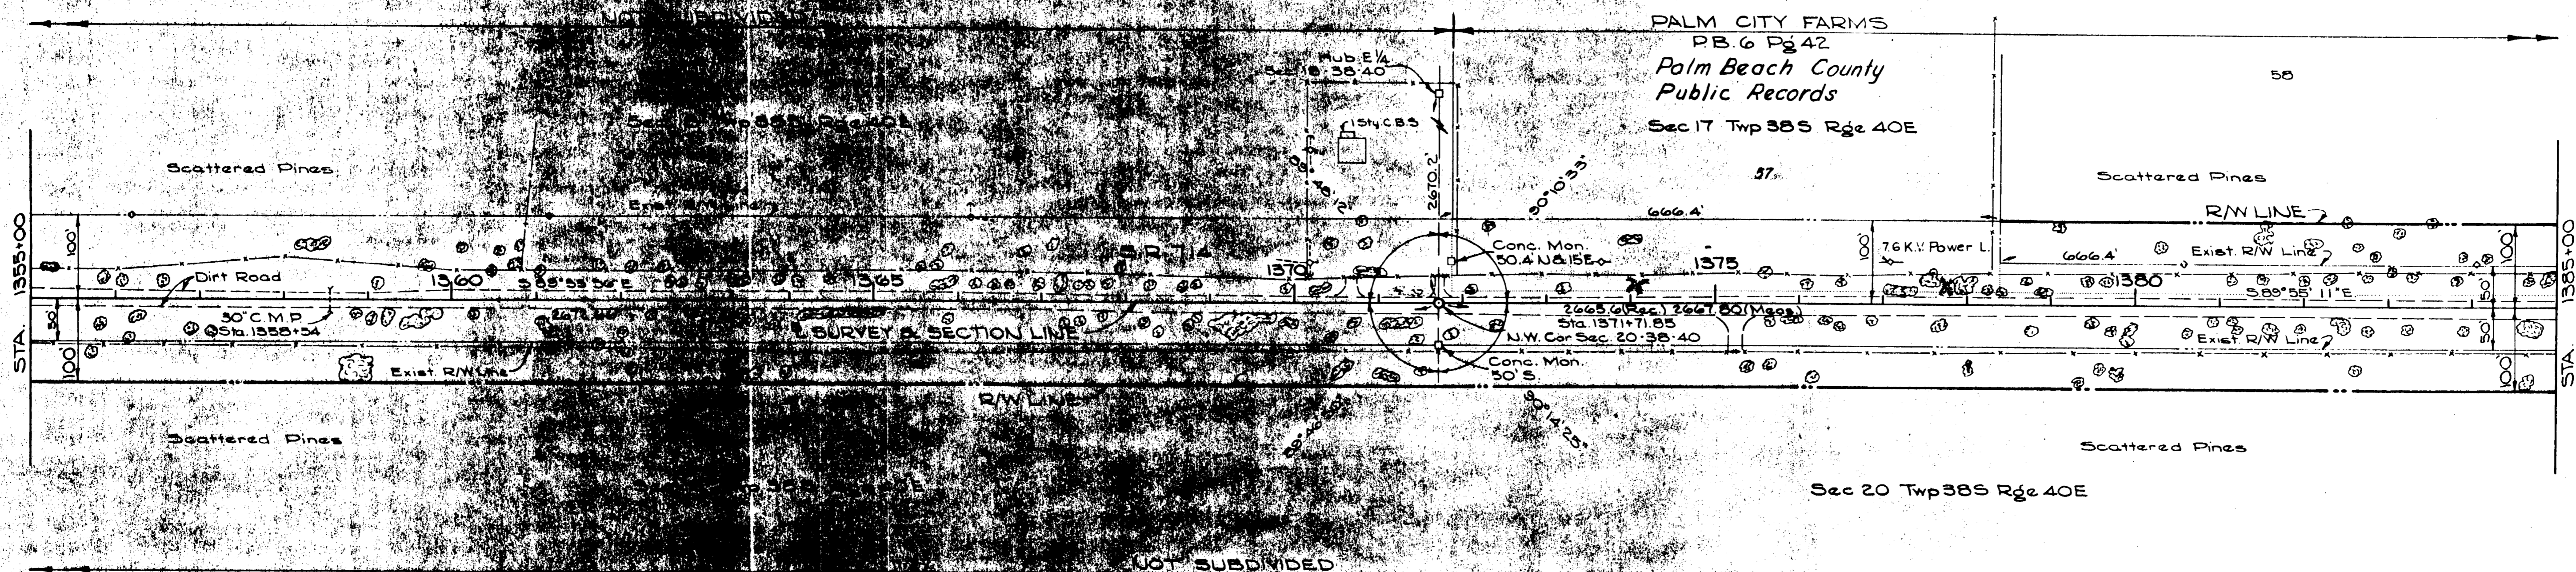

STATE OF FLORIDA  
 STATE ROAD DEPARTMENT

### RIGHT OF WAY MAP

STATE ROAD NO. 714 MARTIN COUNTY

DRAWN	HAYD	DATE	1-64	APPROVED BY	[Signature]	DATE	2-64
TRACED	HAYD	DATE	1-64	PROJECT ENGINEER	[Signature]		
CHECKED	F.L.B.	DATE	2-64	ENGINEER OF RIGHTS OF WAY	[Signature]		
COMPARED							
INDEXED							

SECTION 89090-2502 SHEET 10 OF 12

REVISION	BY	DATE