
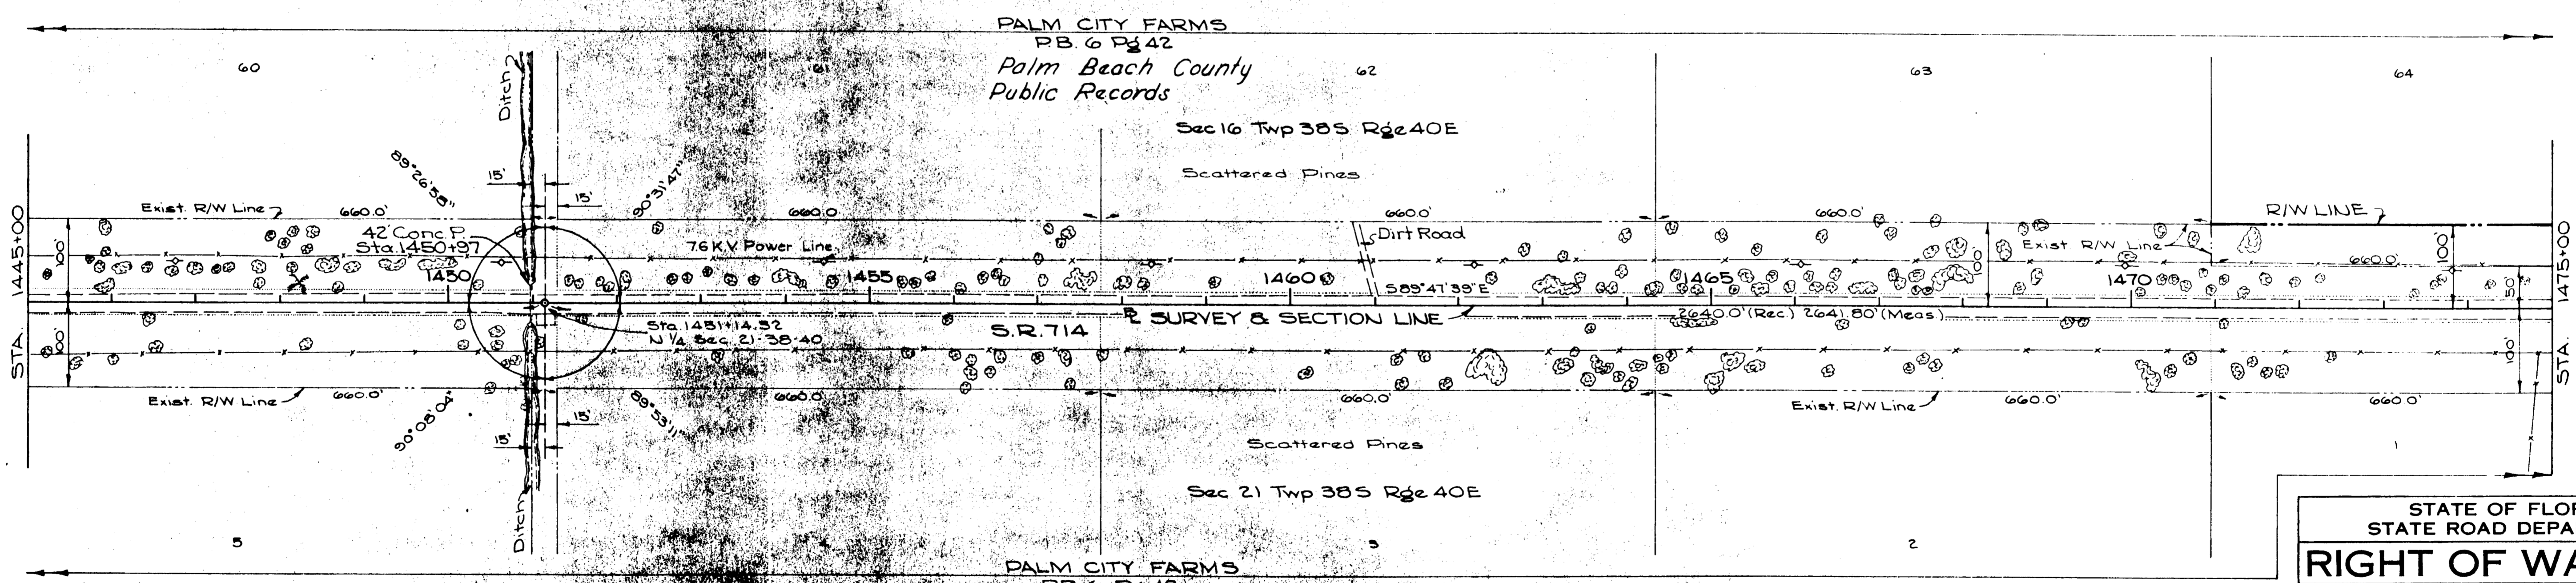


Recorded in Public Records of Martin County, Florida,  
 this 29 day of NOV, A.D. 2011,  
 in Road Plat Book 17, Page  
 13.

FED. ROAD DIST. No.	STATE	PROJECT No.	FISCAL YEAR	SHEET No.
3	FLA.		64	11

STATE JOB N<sup>o</sup> 89090-2502

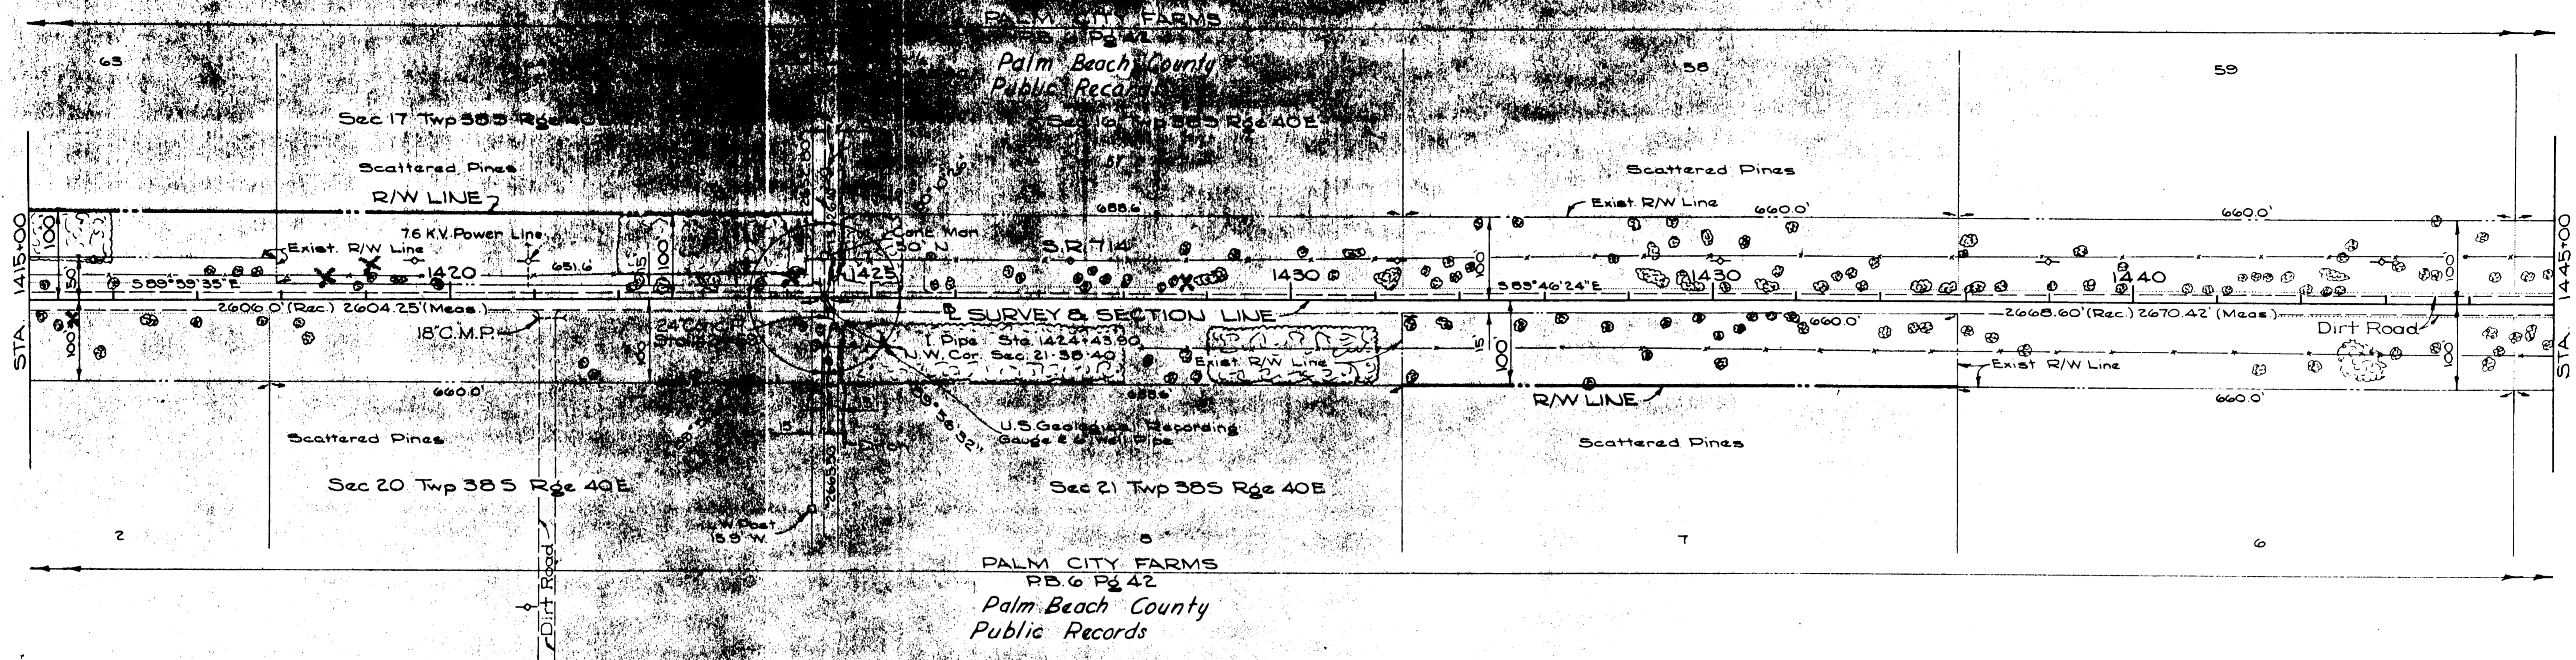

STATE OF FLORIDA  
 STATE ROAD DEPARTMENT

**RIGHT OF WAY MAP**

STATE ROAD No. 714 MARTIN COUNTY

BY	DATE	APPROVED BY	DATE
DRAWN HAND	1-64	<i>[Signature]</i> CHIEF ENGINEER	2-64
TRACED HAND	1-64		
CHECKED E.L.B.	2-64		
COMPARED			
INDEXED			

SECTION 89090-2502 SHEET 11 OF 12