

FILED FOR  
MARTIN  
2012 OCT 17 PM 3:18  
MARSHAL  
CLERK OF COURT  
BY \_\_\_\_\_

FED. ROAD DIST. NO.	STATE	SEC. AND SUB. NO.	FISCAL YEAR	SHEET NO.	TOTAL SHEETS
5	FLA.	89010-2501		4	

This right of way map when recorded is an instrument of conveyance, transferring in accordance with the Florida Statutes 337.29 (3) all right, title, and interest of the Florida Department of Transportation in the road, street, highway, set forth on this map to the City of Stuart.


Recorded in Public Records of Martin County, Florida, this 17 day of October, A.D. 2012, in Road Plat Book 17, Page 19.

Marsha Ewins by: January K. Copps, D.C.  
Clerk of the Circuit Court  
Martin County, Florida

The limits of this roadway transfer for Section 89010-2501 is from on U.S. 1/S.R. 5 to Olander Avenue.



GOV'T. LOT 2

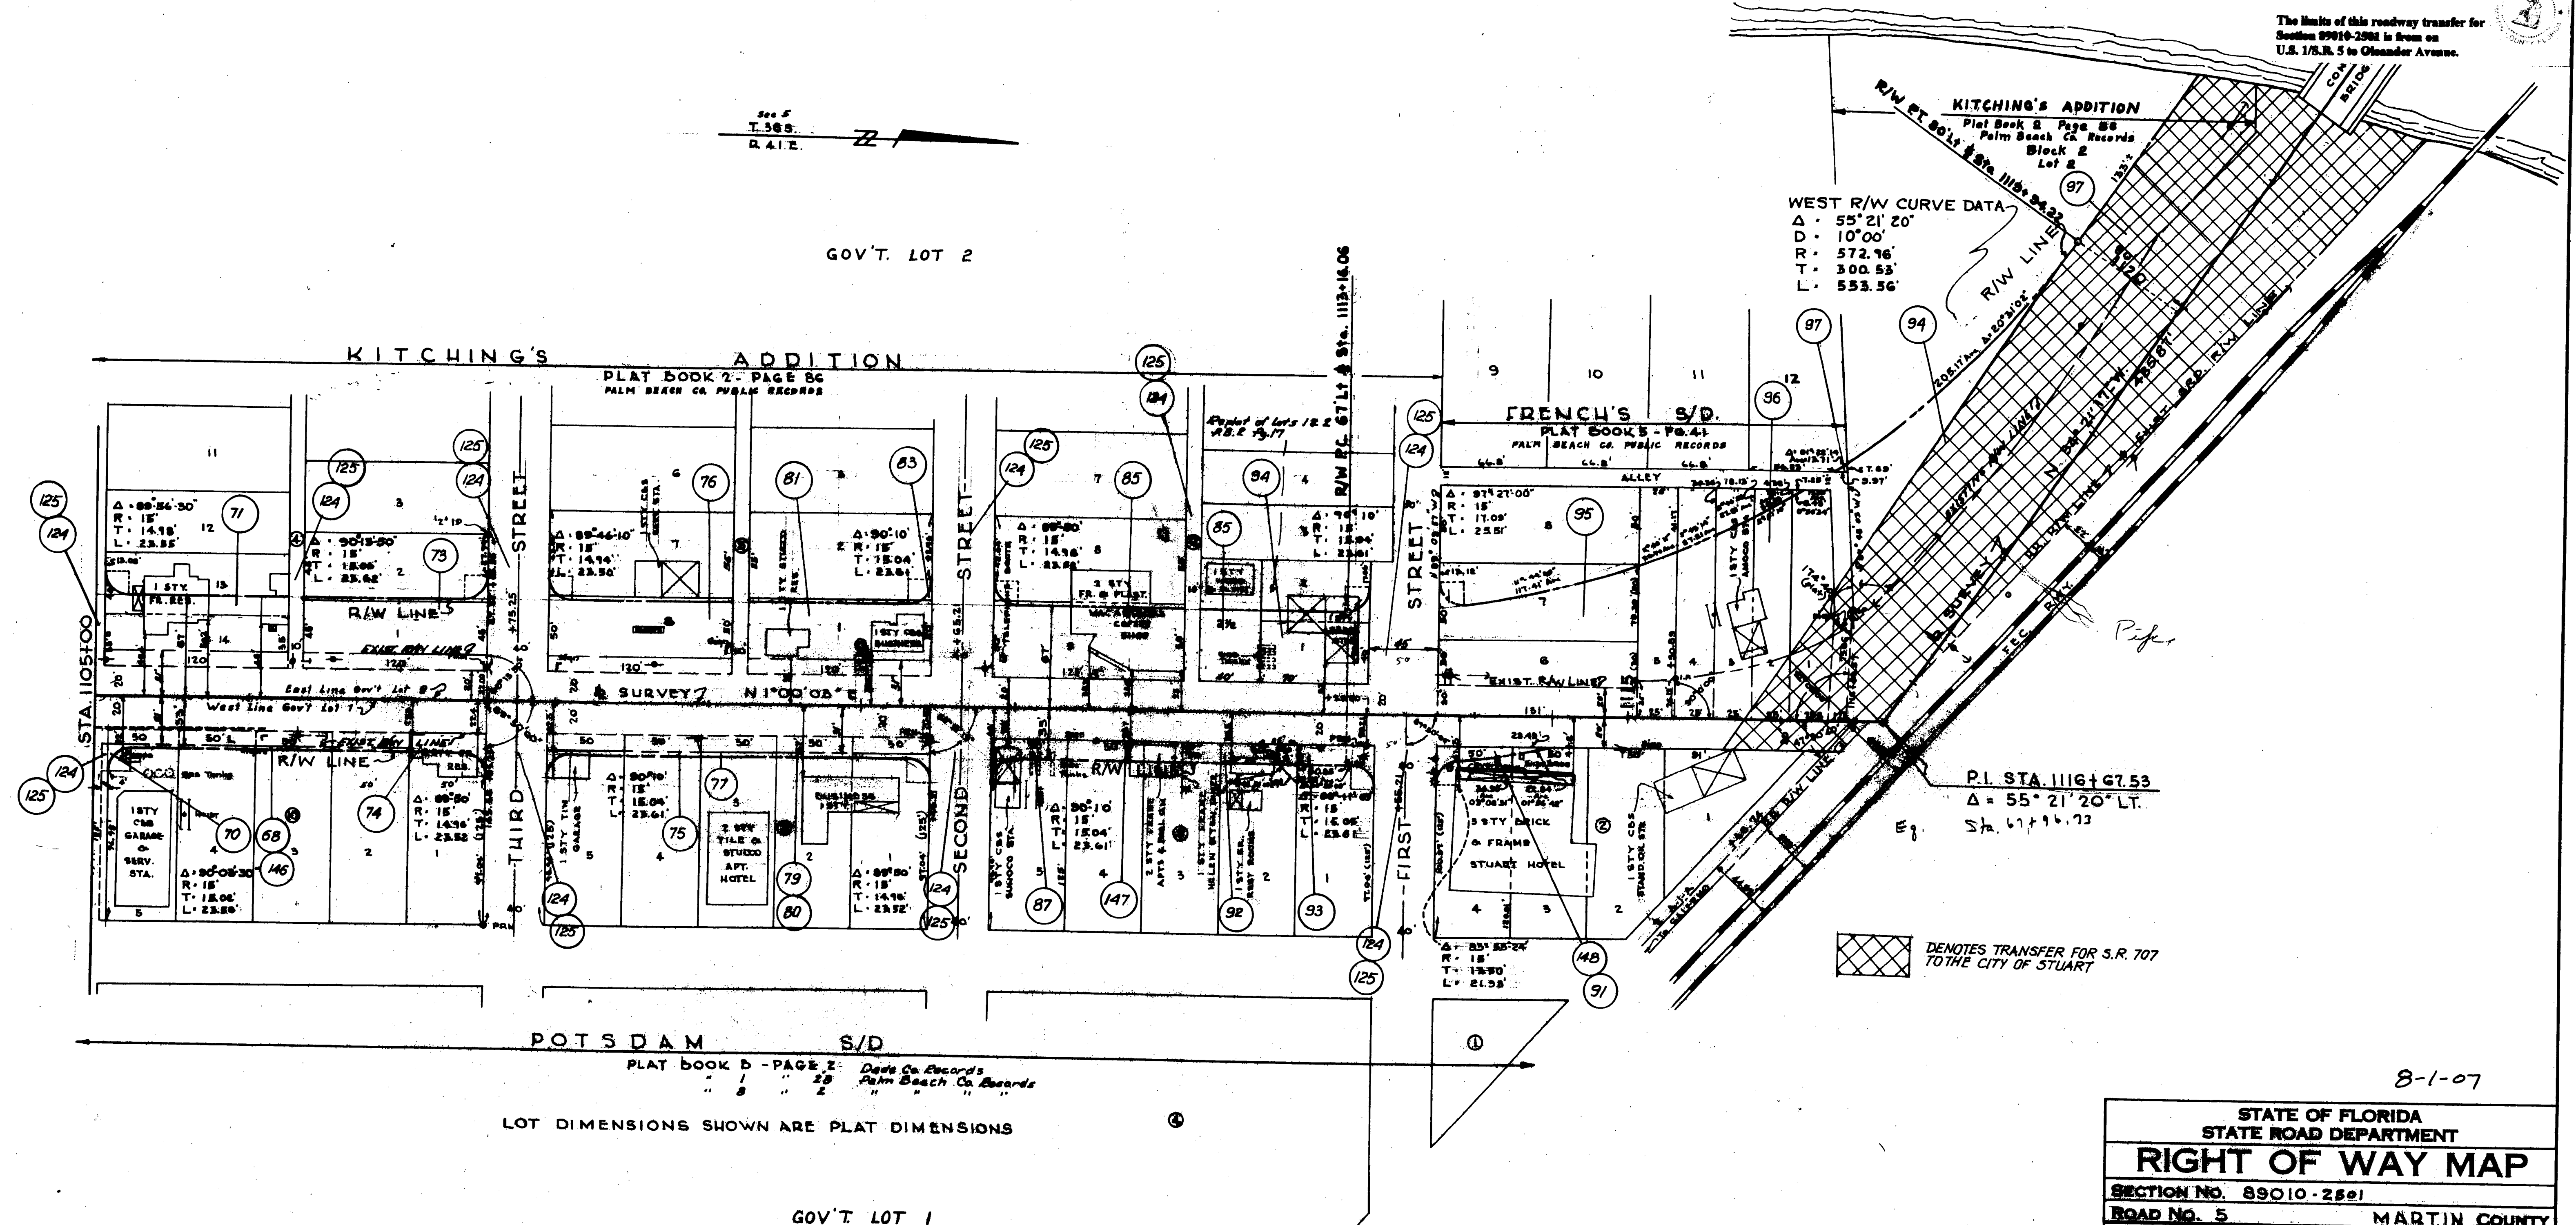

8-1-07

STATE OF FLORIDA STATE ROAD DEPARTMENT		
<b>RIGHT OF WAY MAP</b>		
SECTION NO. 89010-2501		
ROAD NO. 5		MARTIN COUNTY
SCALE 1" = 50'	NAME	DATE
DRAWN	WOODS	8-1-07
TRACED		
INDEXED		
APPROVED BY	<i>W. Martin</i>	
	A.C. Church 8-1-07	