

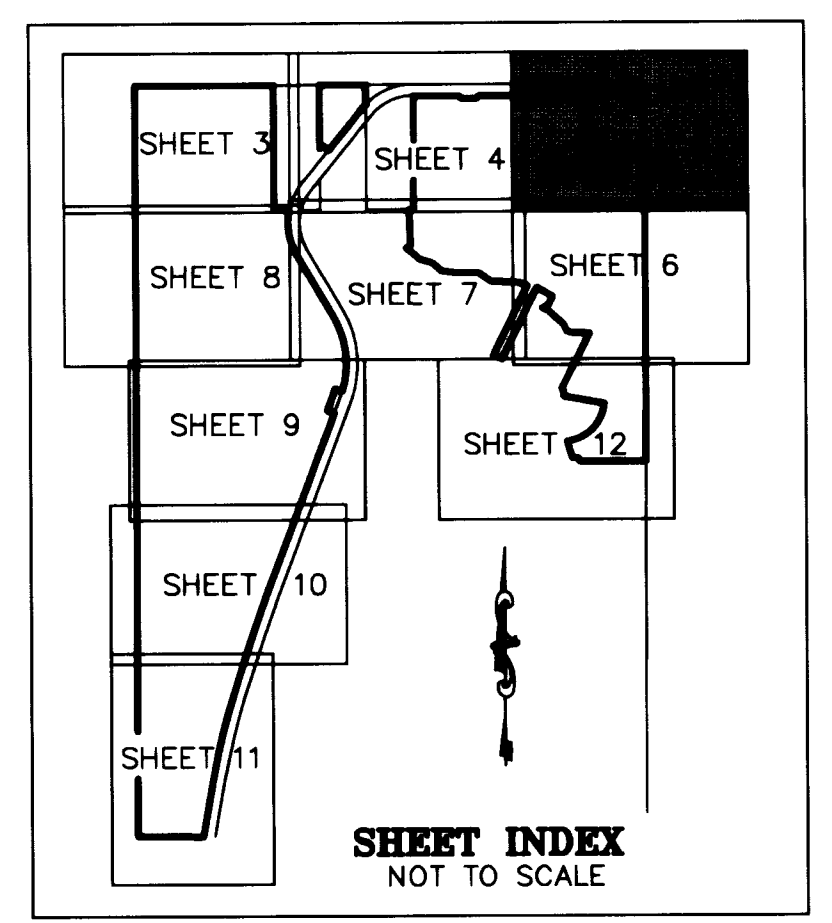


# PENNOCK PRESERVE PUD, PHASE 1

BEING A REPLAT OF A PORTION OF "THE PRADO PUD", RECORDED IN PLAT BOOK 16 AT PAGE 70, PUBLIC RECORDS OF MARTIN COUNTY, FLORIDA, TOGETHER WITH OTHER LANDS, ALL LYING IN SECTION 28, TOWNSHIP 40 SOUTH, RANGE 42 EAST MARTIN COUNTY, FLORIDA SHEET 5 OF 12

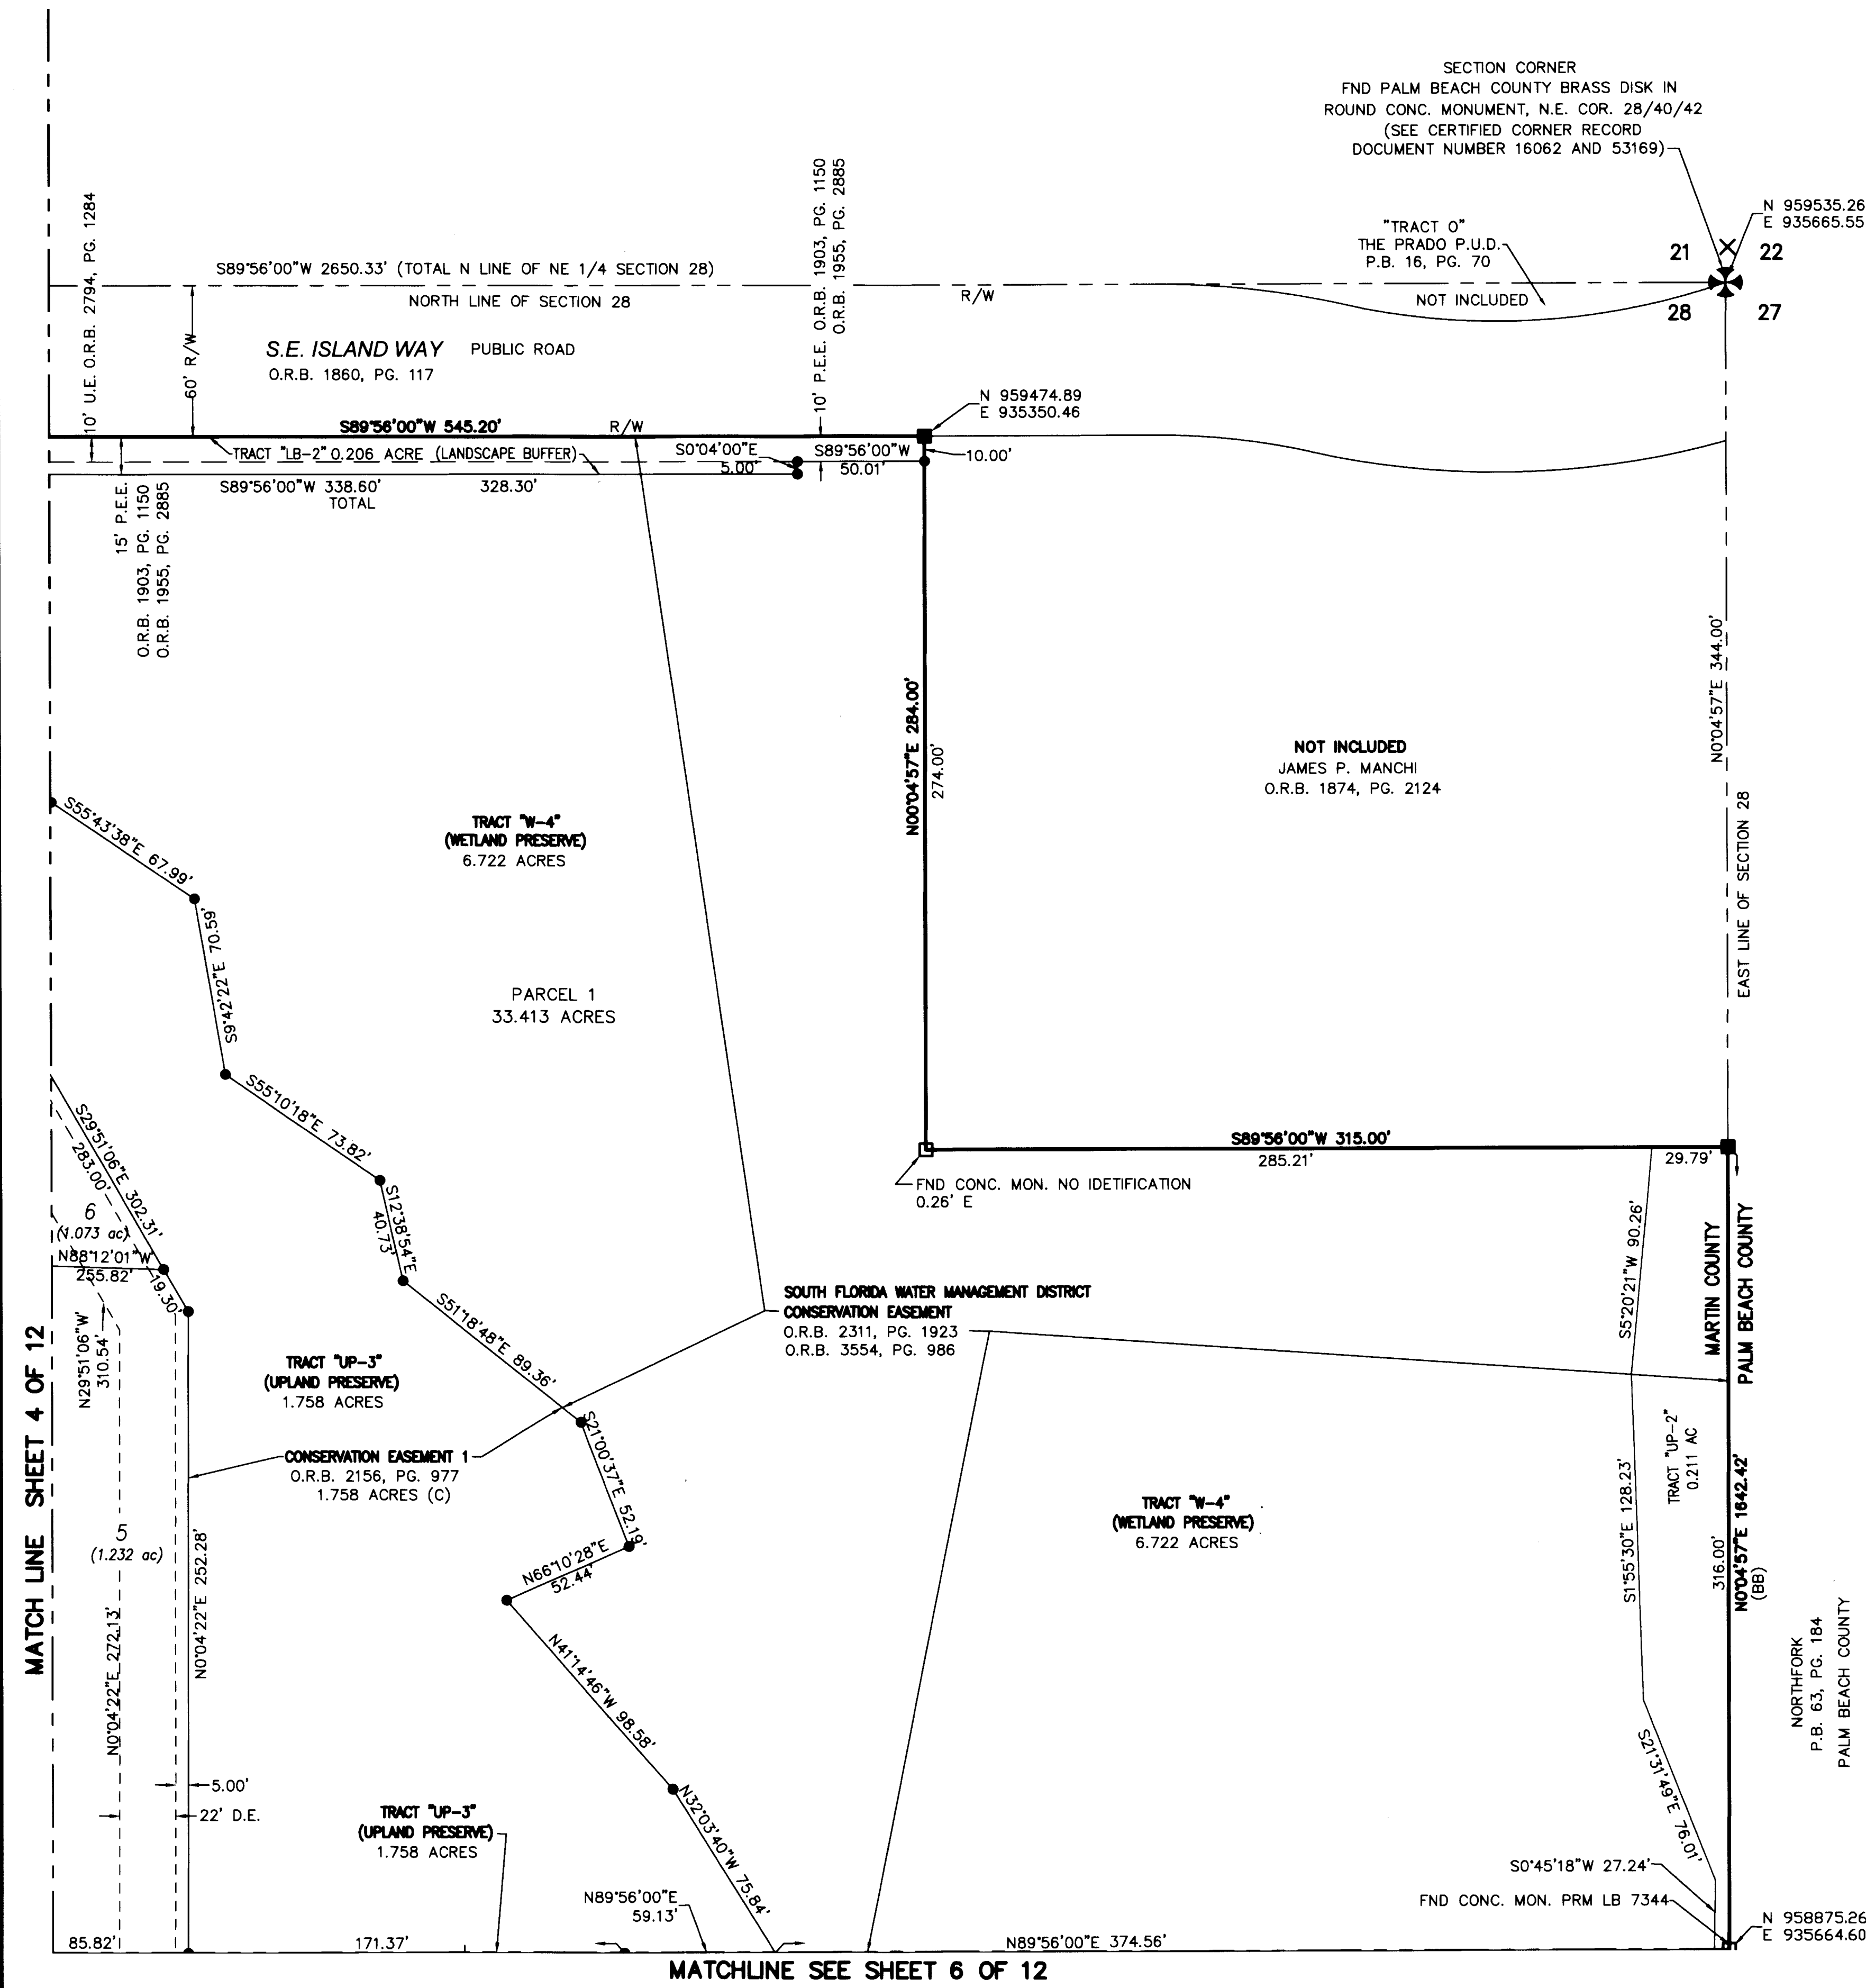

- LEGEND:**
- AC. = ACRE
  - BB = BASIS OF BEARINGS
  - (C) = CALCULATED DATA
  - CL = CENTERLINE
  - CL = CENTERLINE
  - CB = CHORD BEARING
  - CD = CHORD DISTANCE
  - Δ = DELTA ANGLE
  - (D) = DRAINAGE EASEMENT
  - D.E. = DRAINAGE EASEMENT
  - ESMT. = EASEMENT
  - FND. = FOUND
  - I.E.E. = INGRESS EGRESS EASEMENT
  - IRC = IRON ROD AND CAP
  - L = ARC LENGTH
  - L.B. = LICENSED BUSINESS
  - L.M.E. = LAKE MAINTENANCE EASEMENT
  - (M) = MEASURED DATA
  - (NR) = NON RADIAL LINE
  - N.T.S. = NOT TO SCALE
  - O.R.B. = OFFICIAL RECORDS BOOK
  - O.S.T. = OPEN SPACE TRACT
  - P.O.B. = POINT OF BEGINNING
  - P.O.C. = POINT OF COMMENCEMENT
  - P.B. = PLAT BOOK
  - (P) = PLAT DATA
  - P.C. = POINT OF CURVATURE
  - PG. = PAGE
  - P.C.C. = POINT OF COMPOUND CURVATURE
  - P.R.C. = POINT OF REVERSE CURVATURE
  - PRM = PERMANENT REFERENCE MONUMENT
  - PCP = PERMANENT CONTROL POINT
  - P.T. = POINT OF TANGENCY
  - P.E.E. = PERMANENT EMBANKMENT EASEMENT
  - R = RADIUS
  - R/W = RIGHT-OF-WAY
  - (R) = RADIAL LINE
  - SEC. = SECTION
  - U.E. = UTILITY EASEMENT
  - 1/4 SECTION CORNER
  - SECTION CORNER
  - FOUND CONC. MON. PRM L.B. 7344 (AS NOTED)
  - FOUND IRC PRM L.B. 4286 (AS NOTED)
  - SET CONC. MON. PRM L.B. 3591
  - 5/8" IR/C, LB 3591
  - PCP, NAIL/DISK, LB 3591

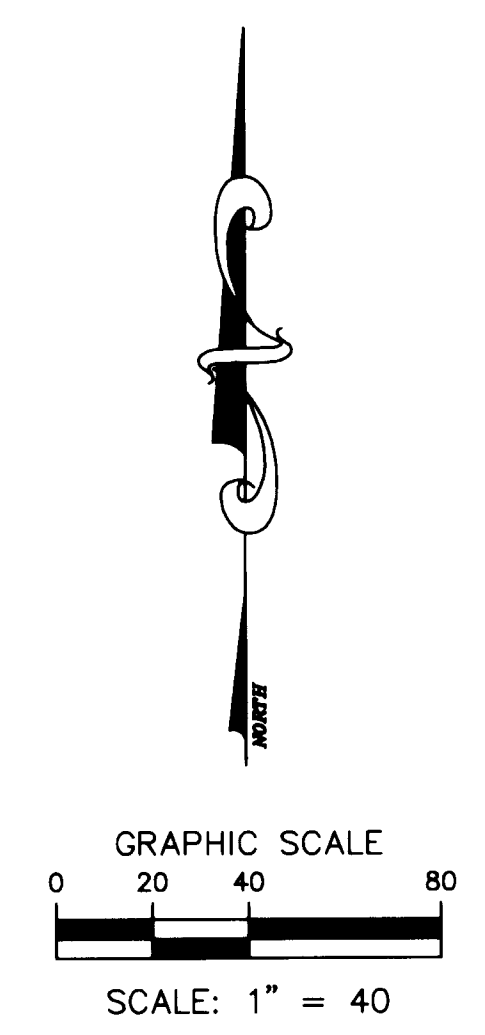

THIS INSTRUMENT PREPARED BY  
DAVID P. LINDLEY  
OF  
**CAULFIELD and WHEELER, INC.**  
SURVEYORS - ENGINEERS - PLANNERS  
7900 GLADES ROAD, SUITE 100  
BOCA RATON, FLORIDA 33434 - (561)392-1991  
CERTIFICATE OF AUTHORIZATION NO. LB3591