



DETAIL 'C'  
SEE SHEET 9

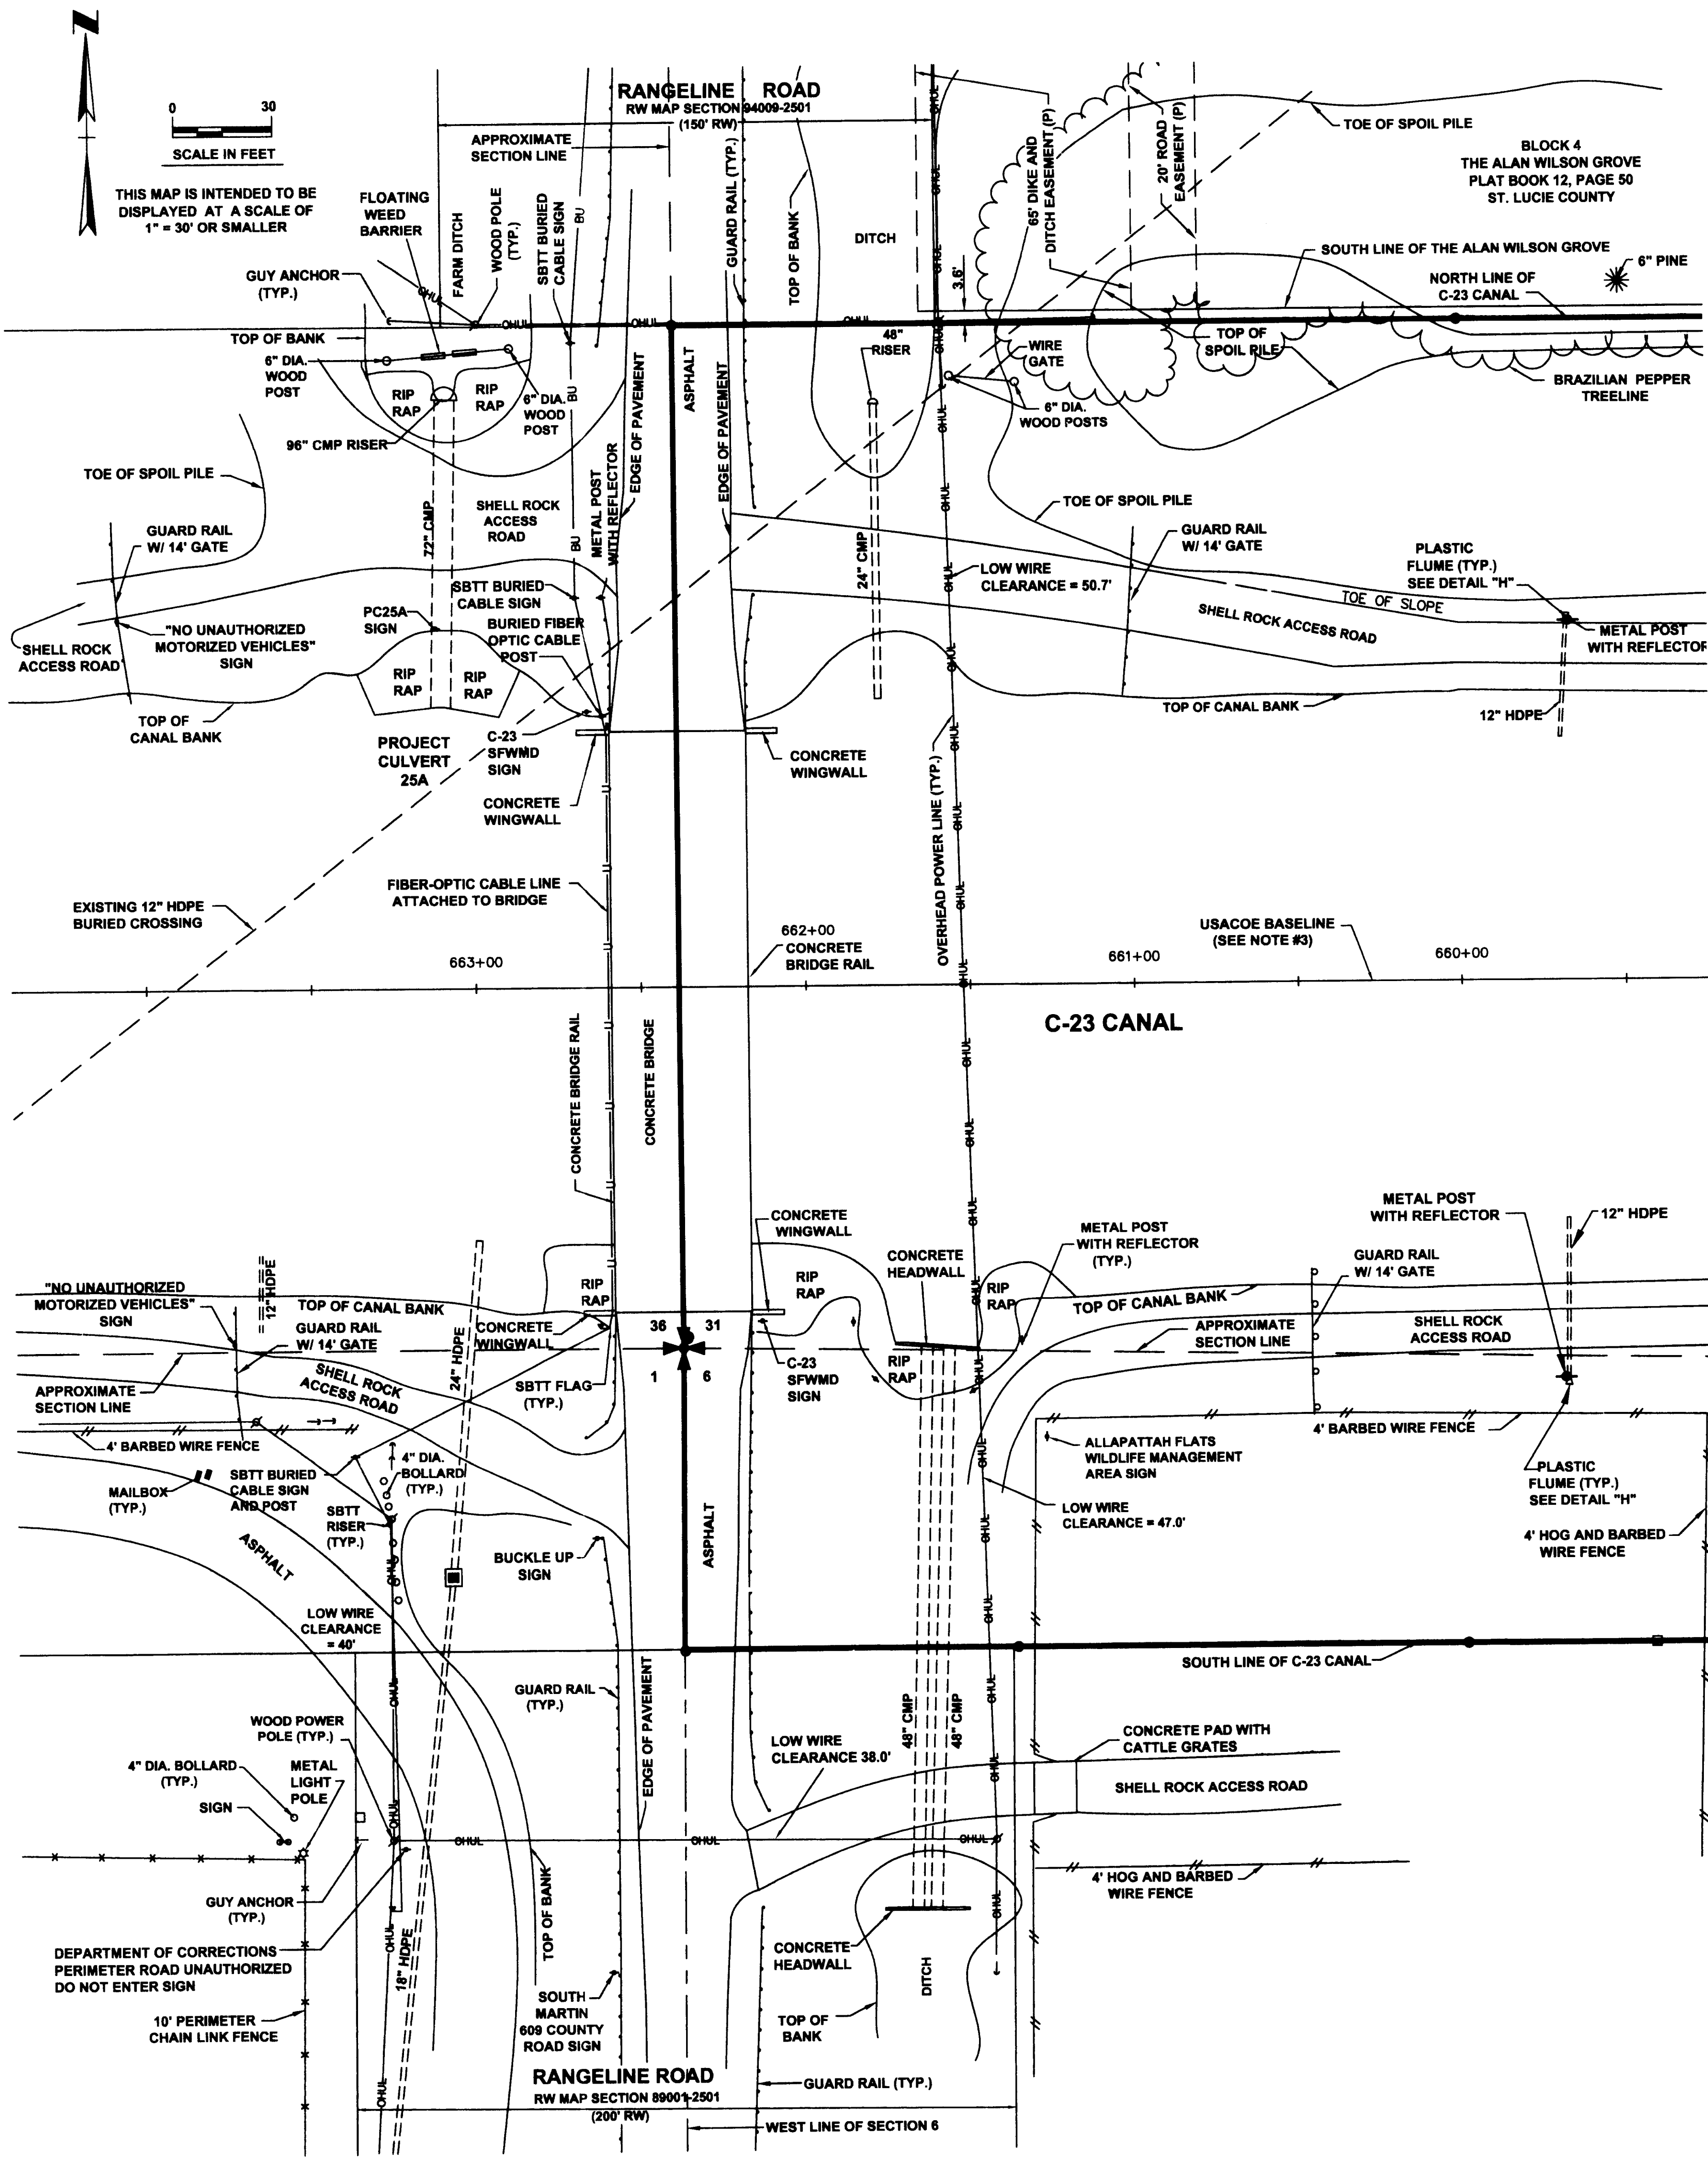

DETAIL 'D'  
SEE SHEET 10

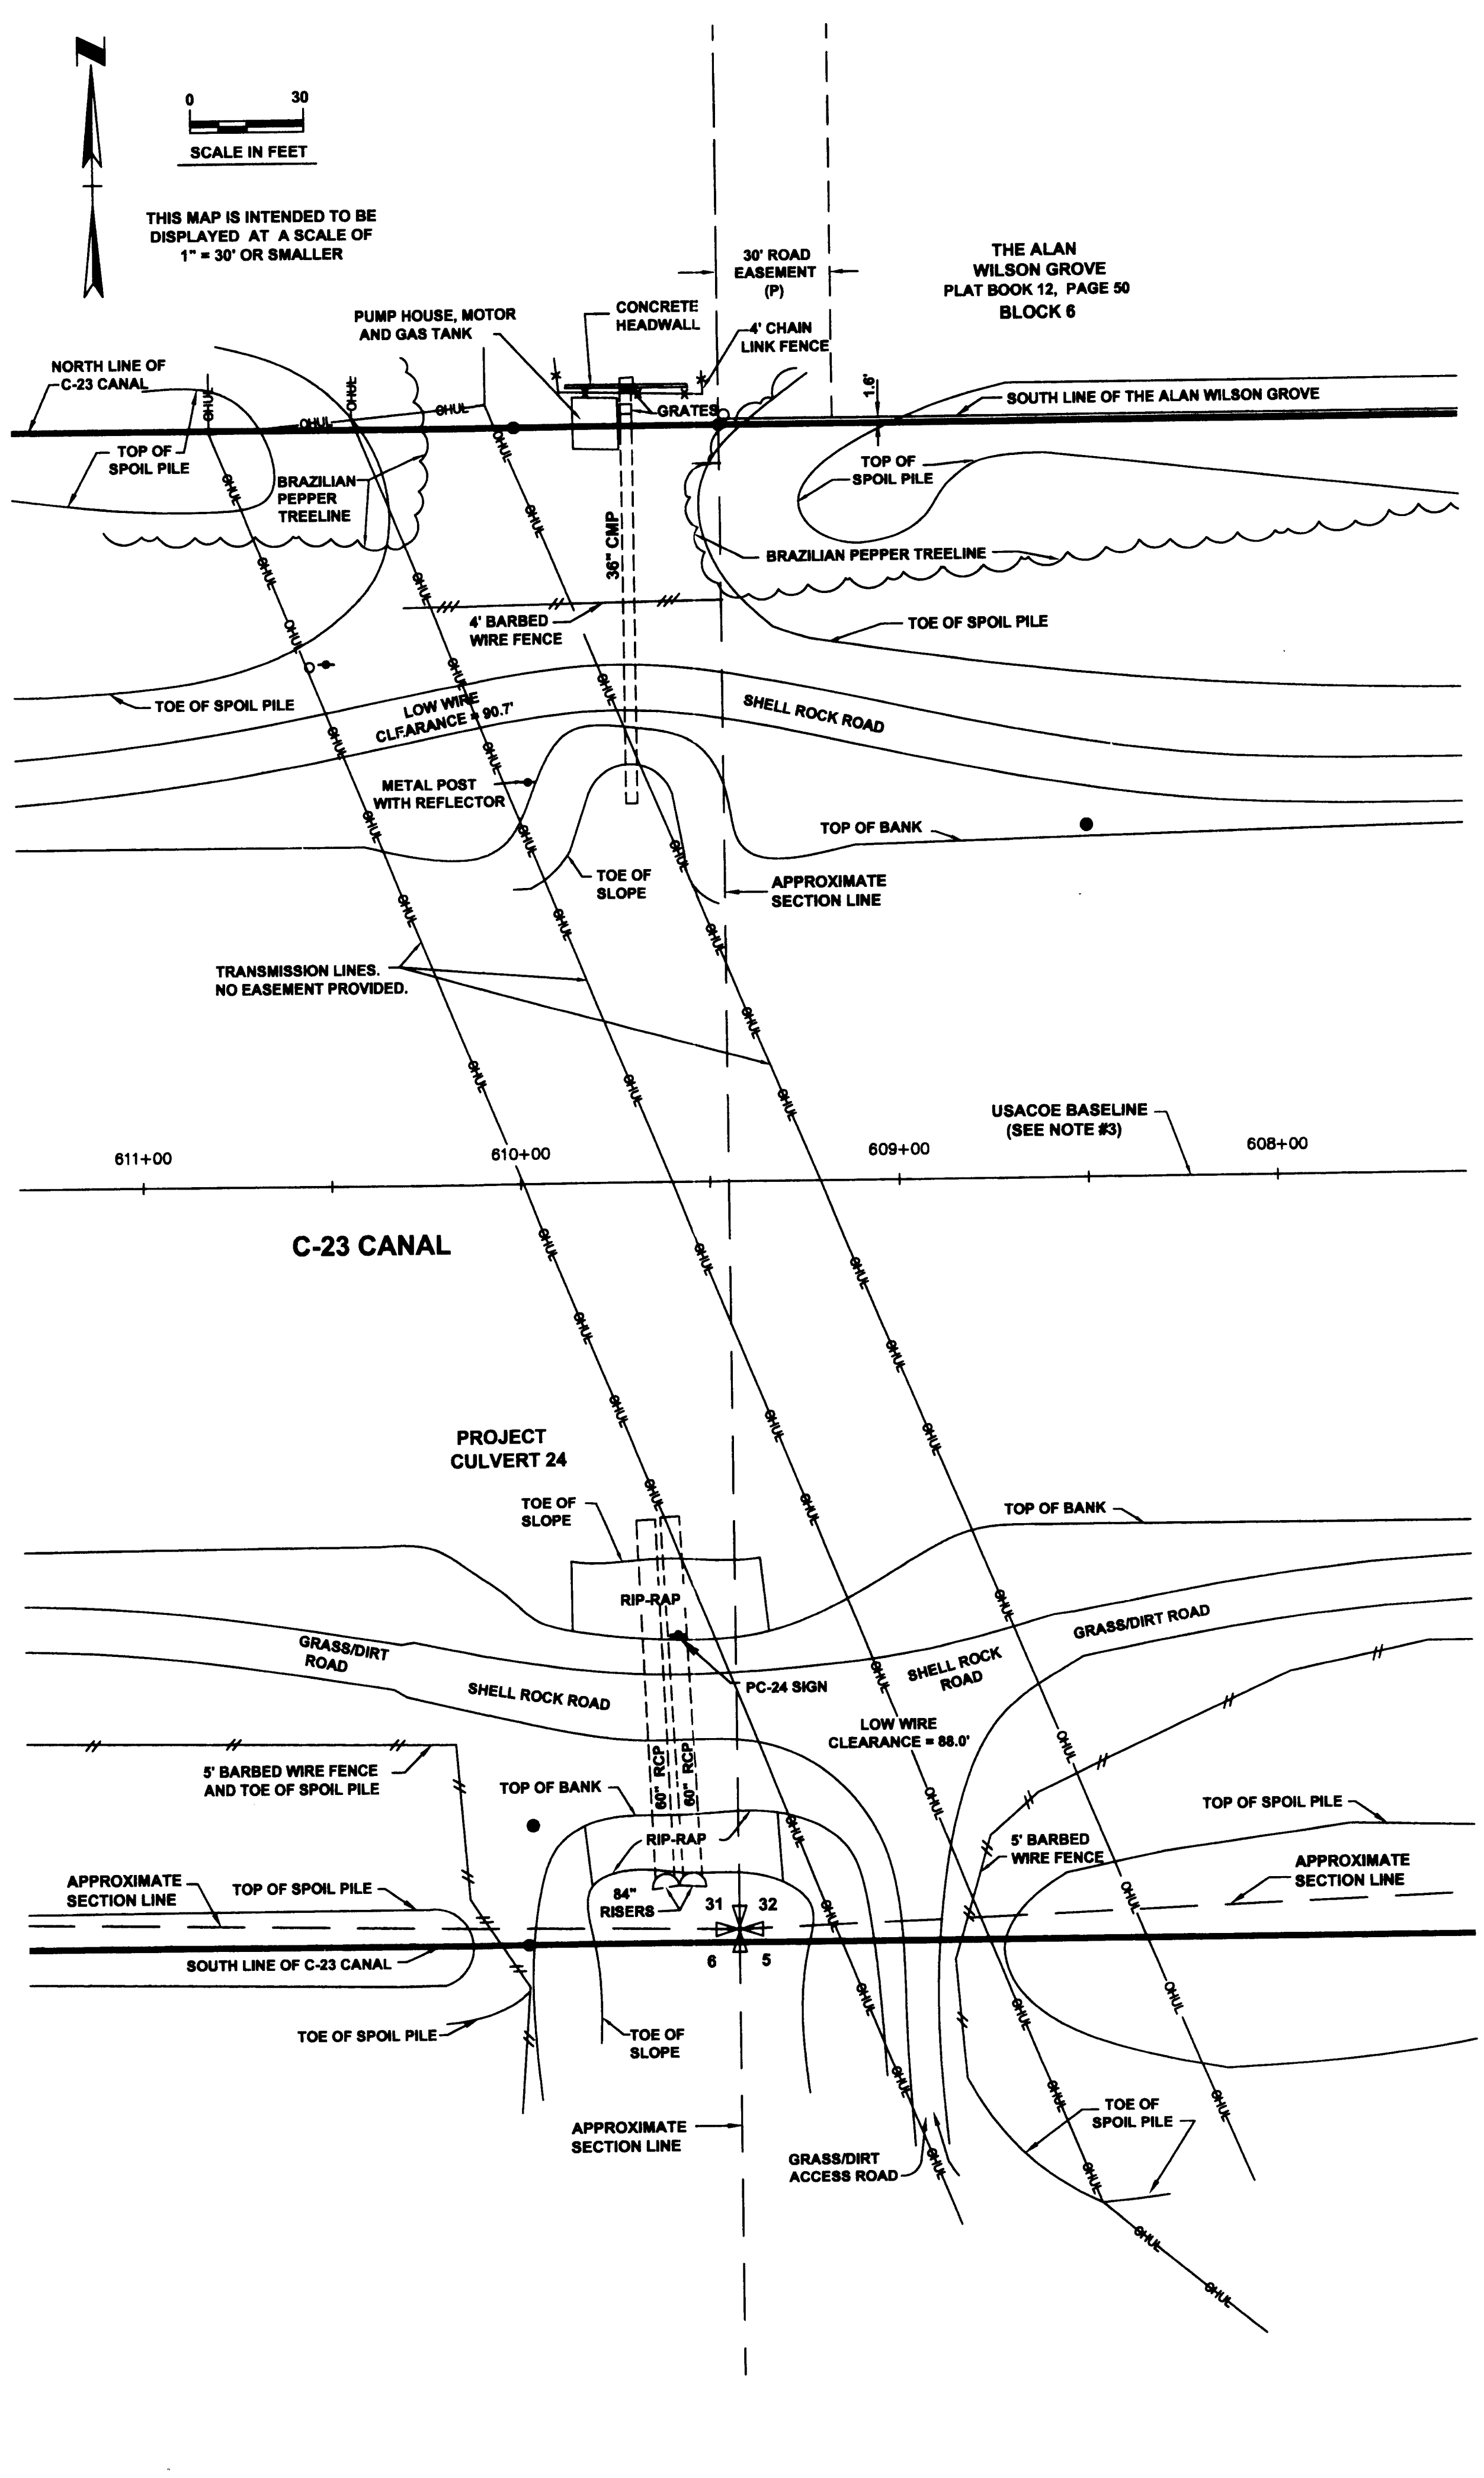

SOUTH FLORIDA WATER MANAGEMENT DISTRICT REAL ESTATE DEPARTMENT - SURVEY SECTION		
DATE	DRAWN	CHECKED
3/21/10	J. H. ...	D. J. ...
P.O. BOX 24680 3301 CUNY CLUB ROAD WEST PALM BEACH, FLORIDA 33416-4680		
DRAWING NO. 26102.98 CAD FILE NO. 26102.98.SFWMD C23.BNDY SURVEY.DWG		
PORTION OF C-23 CANAL DETAIL SHEET SECTIONS 31, 32, 33, 34, 35 AND 36, TOWNSHIP 37 SOUTH, RANGE 39 EAST AND SECTIONS 1, 2, 3, 4, 5 AND 6, TOWNSHIP 38 SOUTH, RANGE 39 EAST		
DRAWING DATE: 12-20-10   SCALE: N/A FIELD PERSONS: SURVEYORS J. H. ...   SURVEY DATES: 12-10-10, 12-11-10, 12-13-10, 12-14-10, 12-15-10, 12-16-10, 12-17-10, 12-18-10, 12-19-10, 12-20-10 FIELD BOARDS: 10-98-70-97-08-09-11-98 EASEMENTS: 1-4-11-12-13-14-15-16-17-18-19-20-21-22-23-24-25-26-27-28-29-30-31-32-33-34-35-36-37-38-39-40-41-42-43-44		
DATA COLLECTOR FILE#S: 26102.BRDY		
20	SHEET 9	25