




DETAIL 'AA'
NOT TO SCALE
SEE SHEET 12

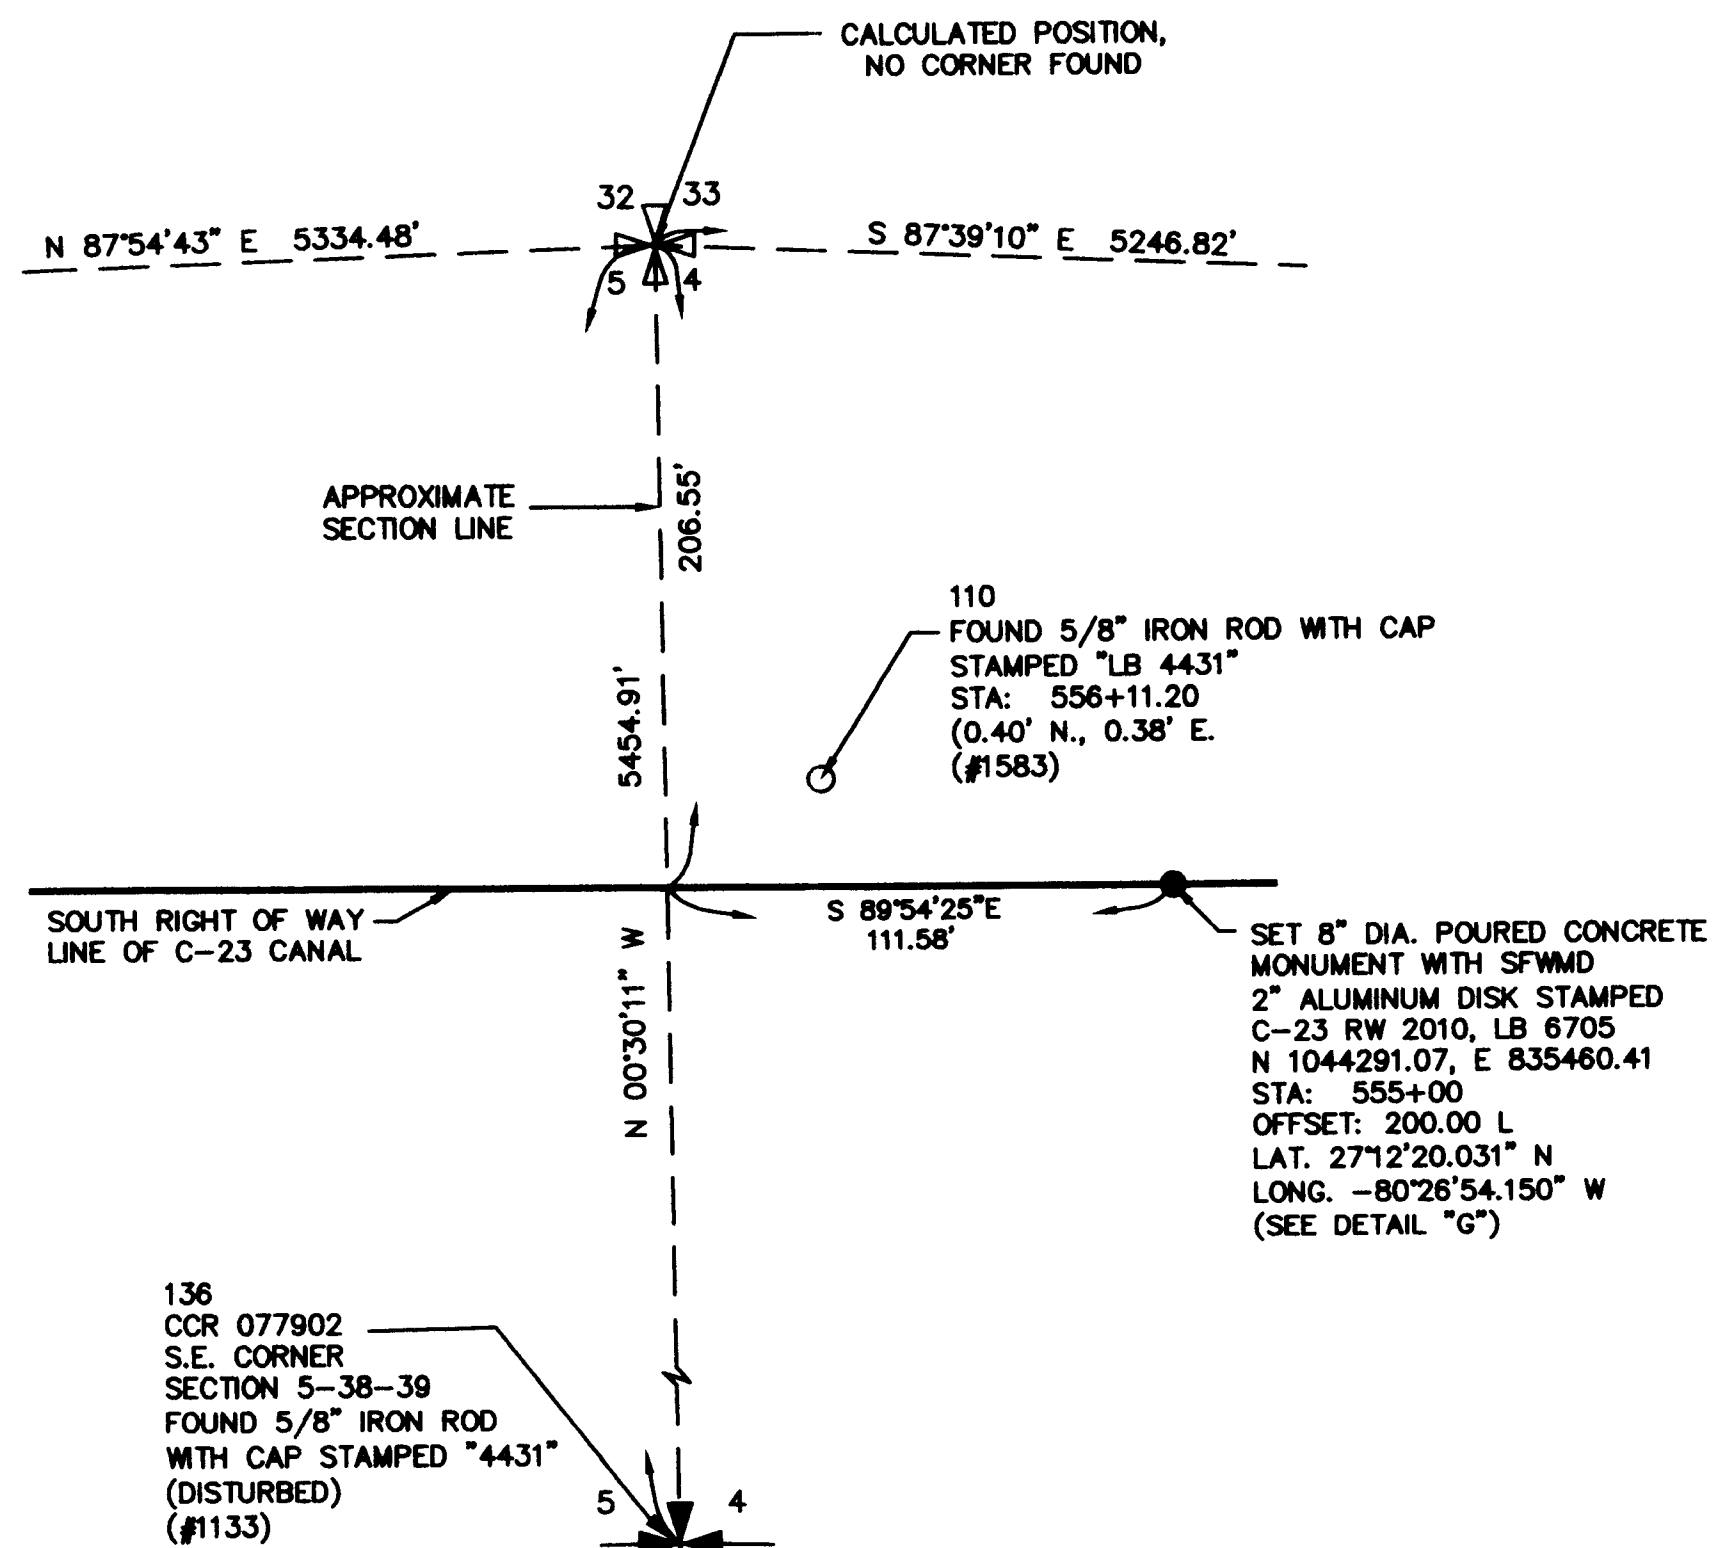

DETAIL 'BB'
NOT TO SCALE
SEE SHEET 14

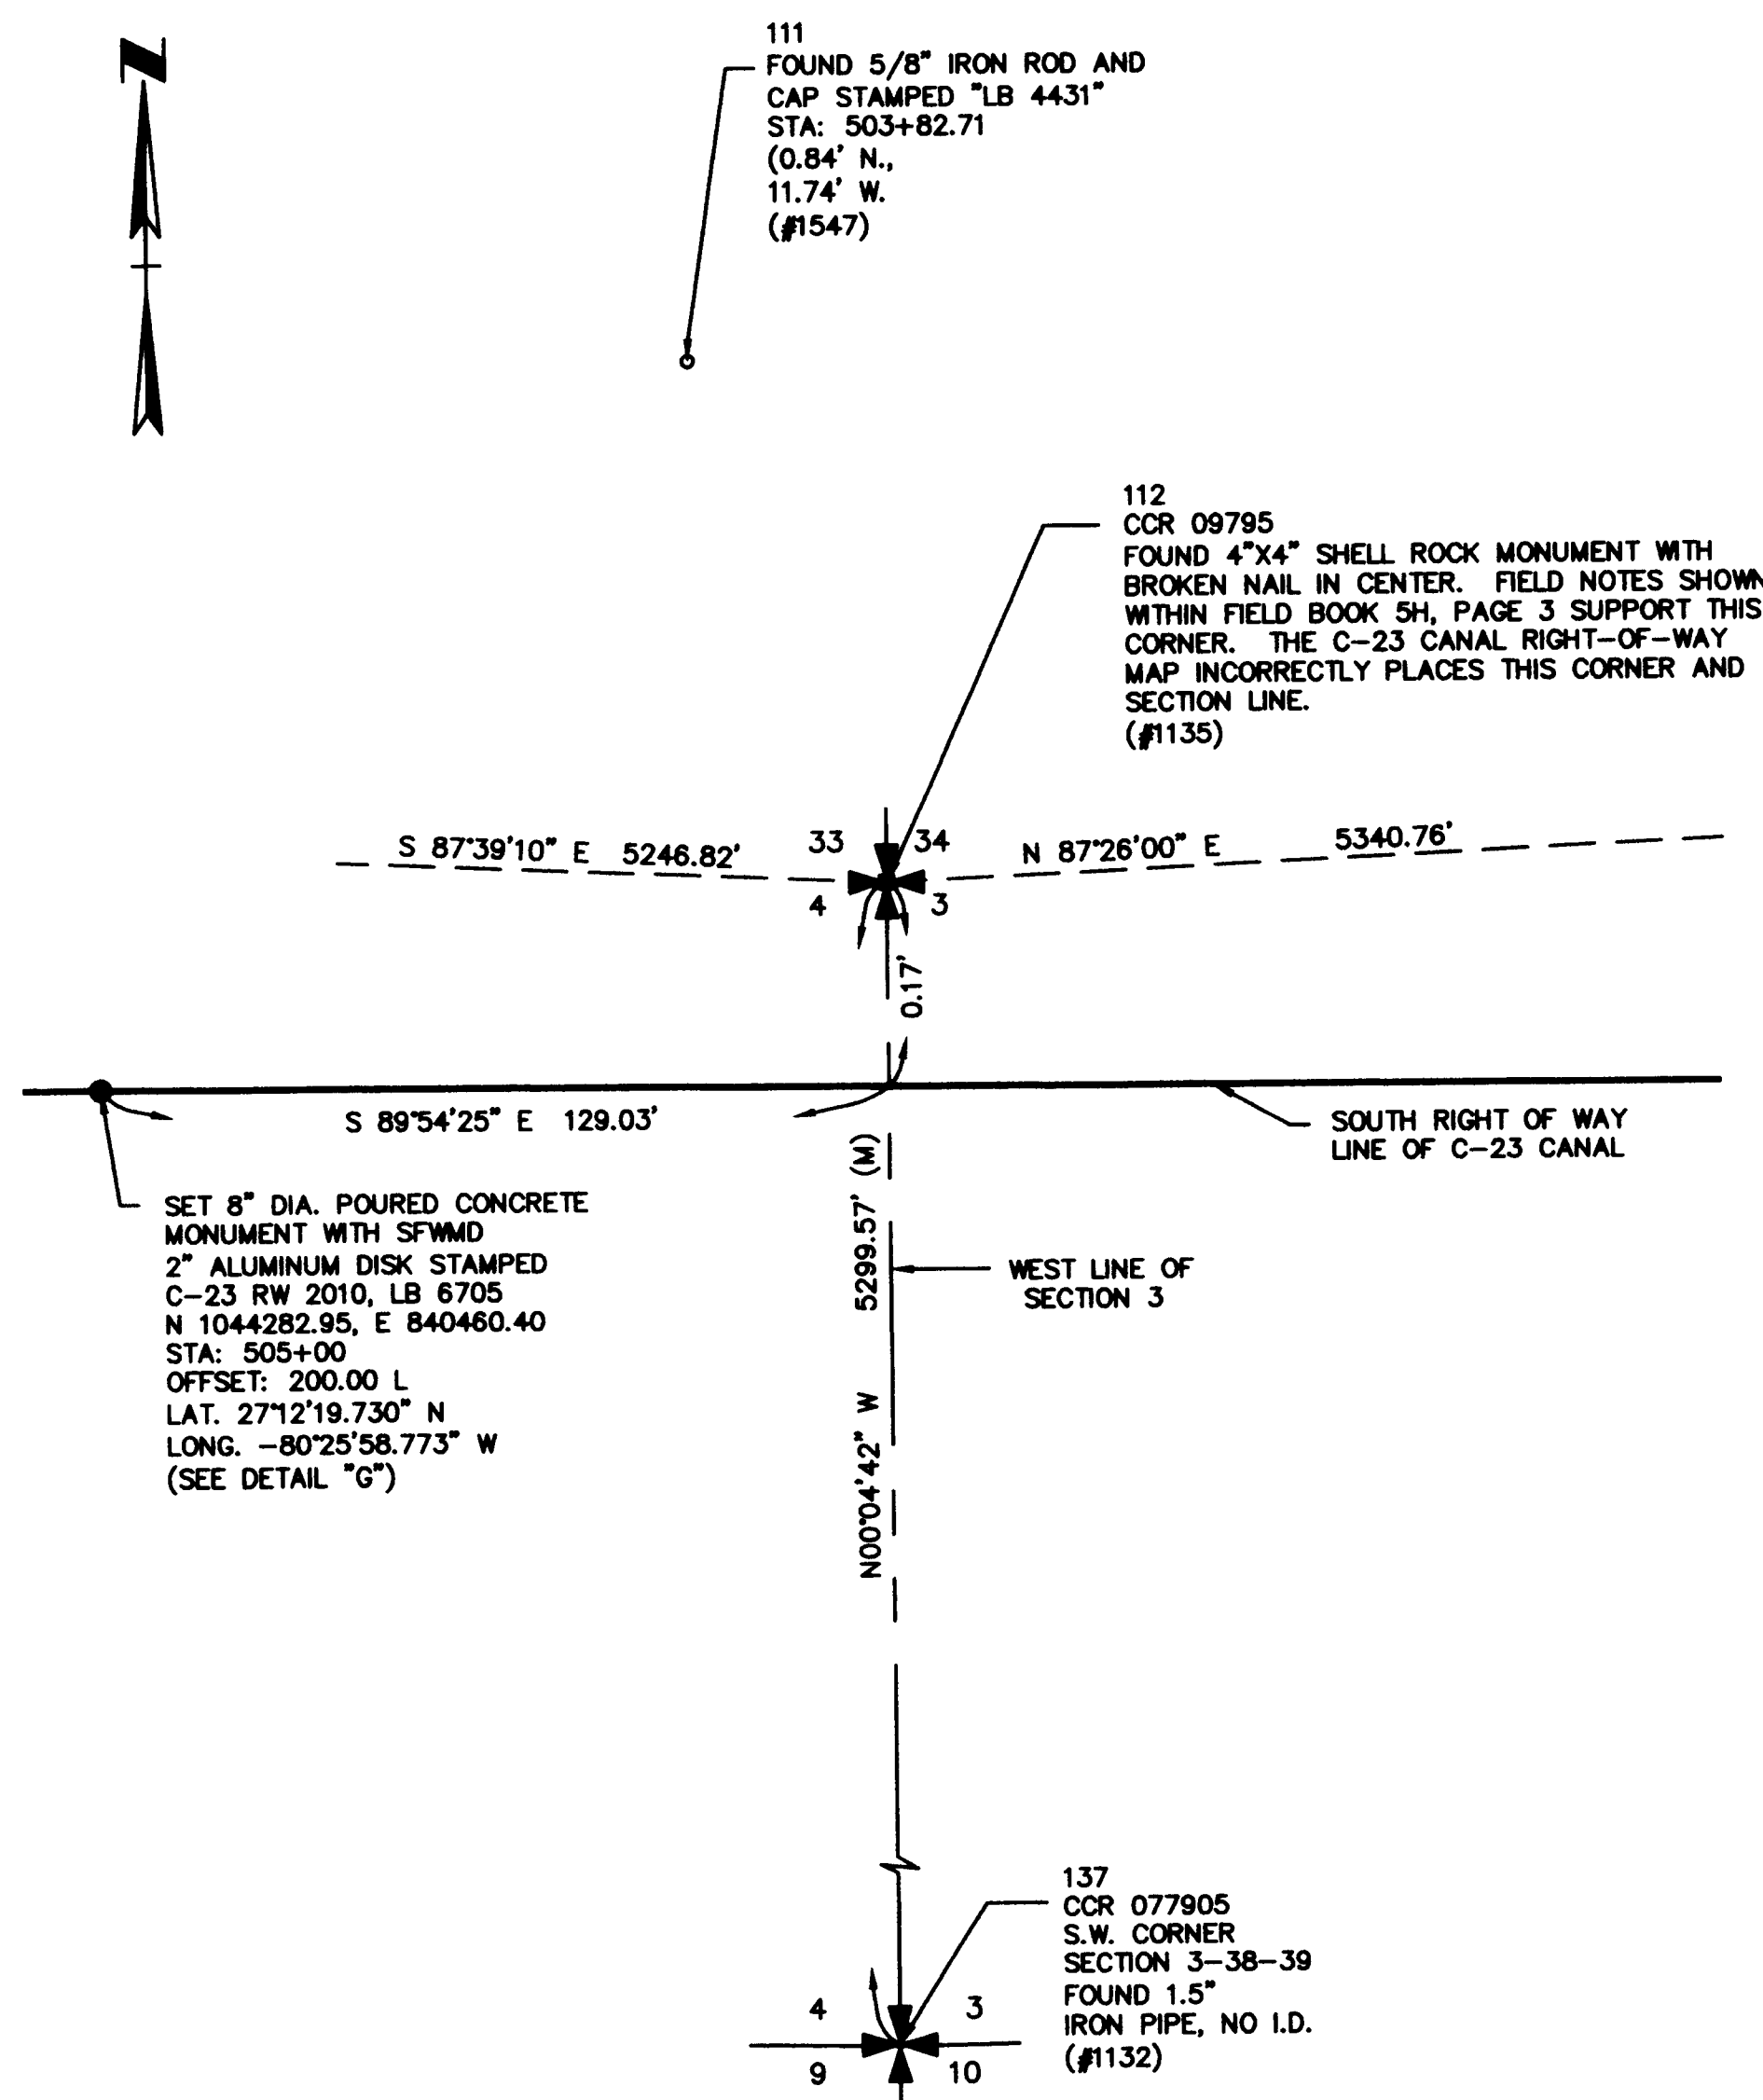

DETAIL 'I'
NOT TO SCALE
SEE SHEET 16

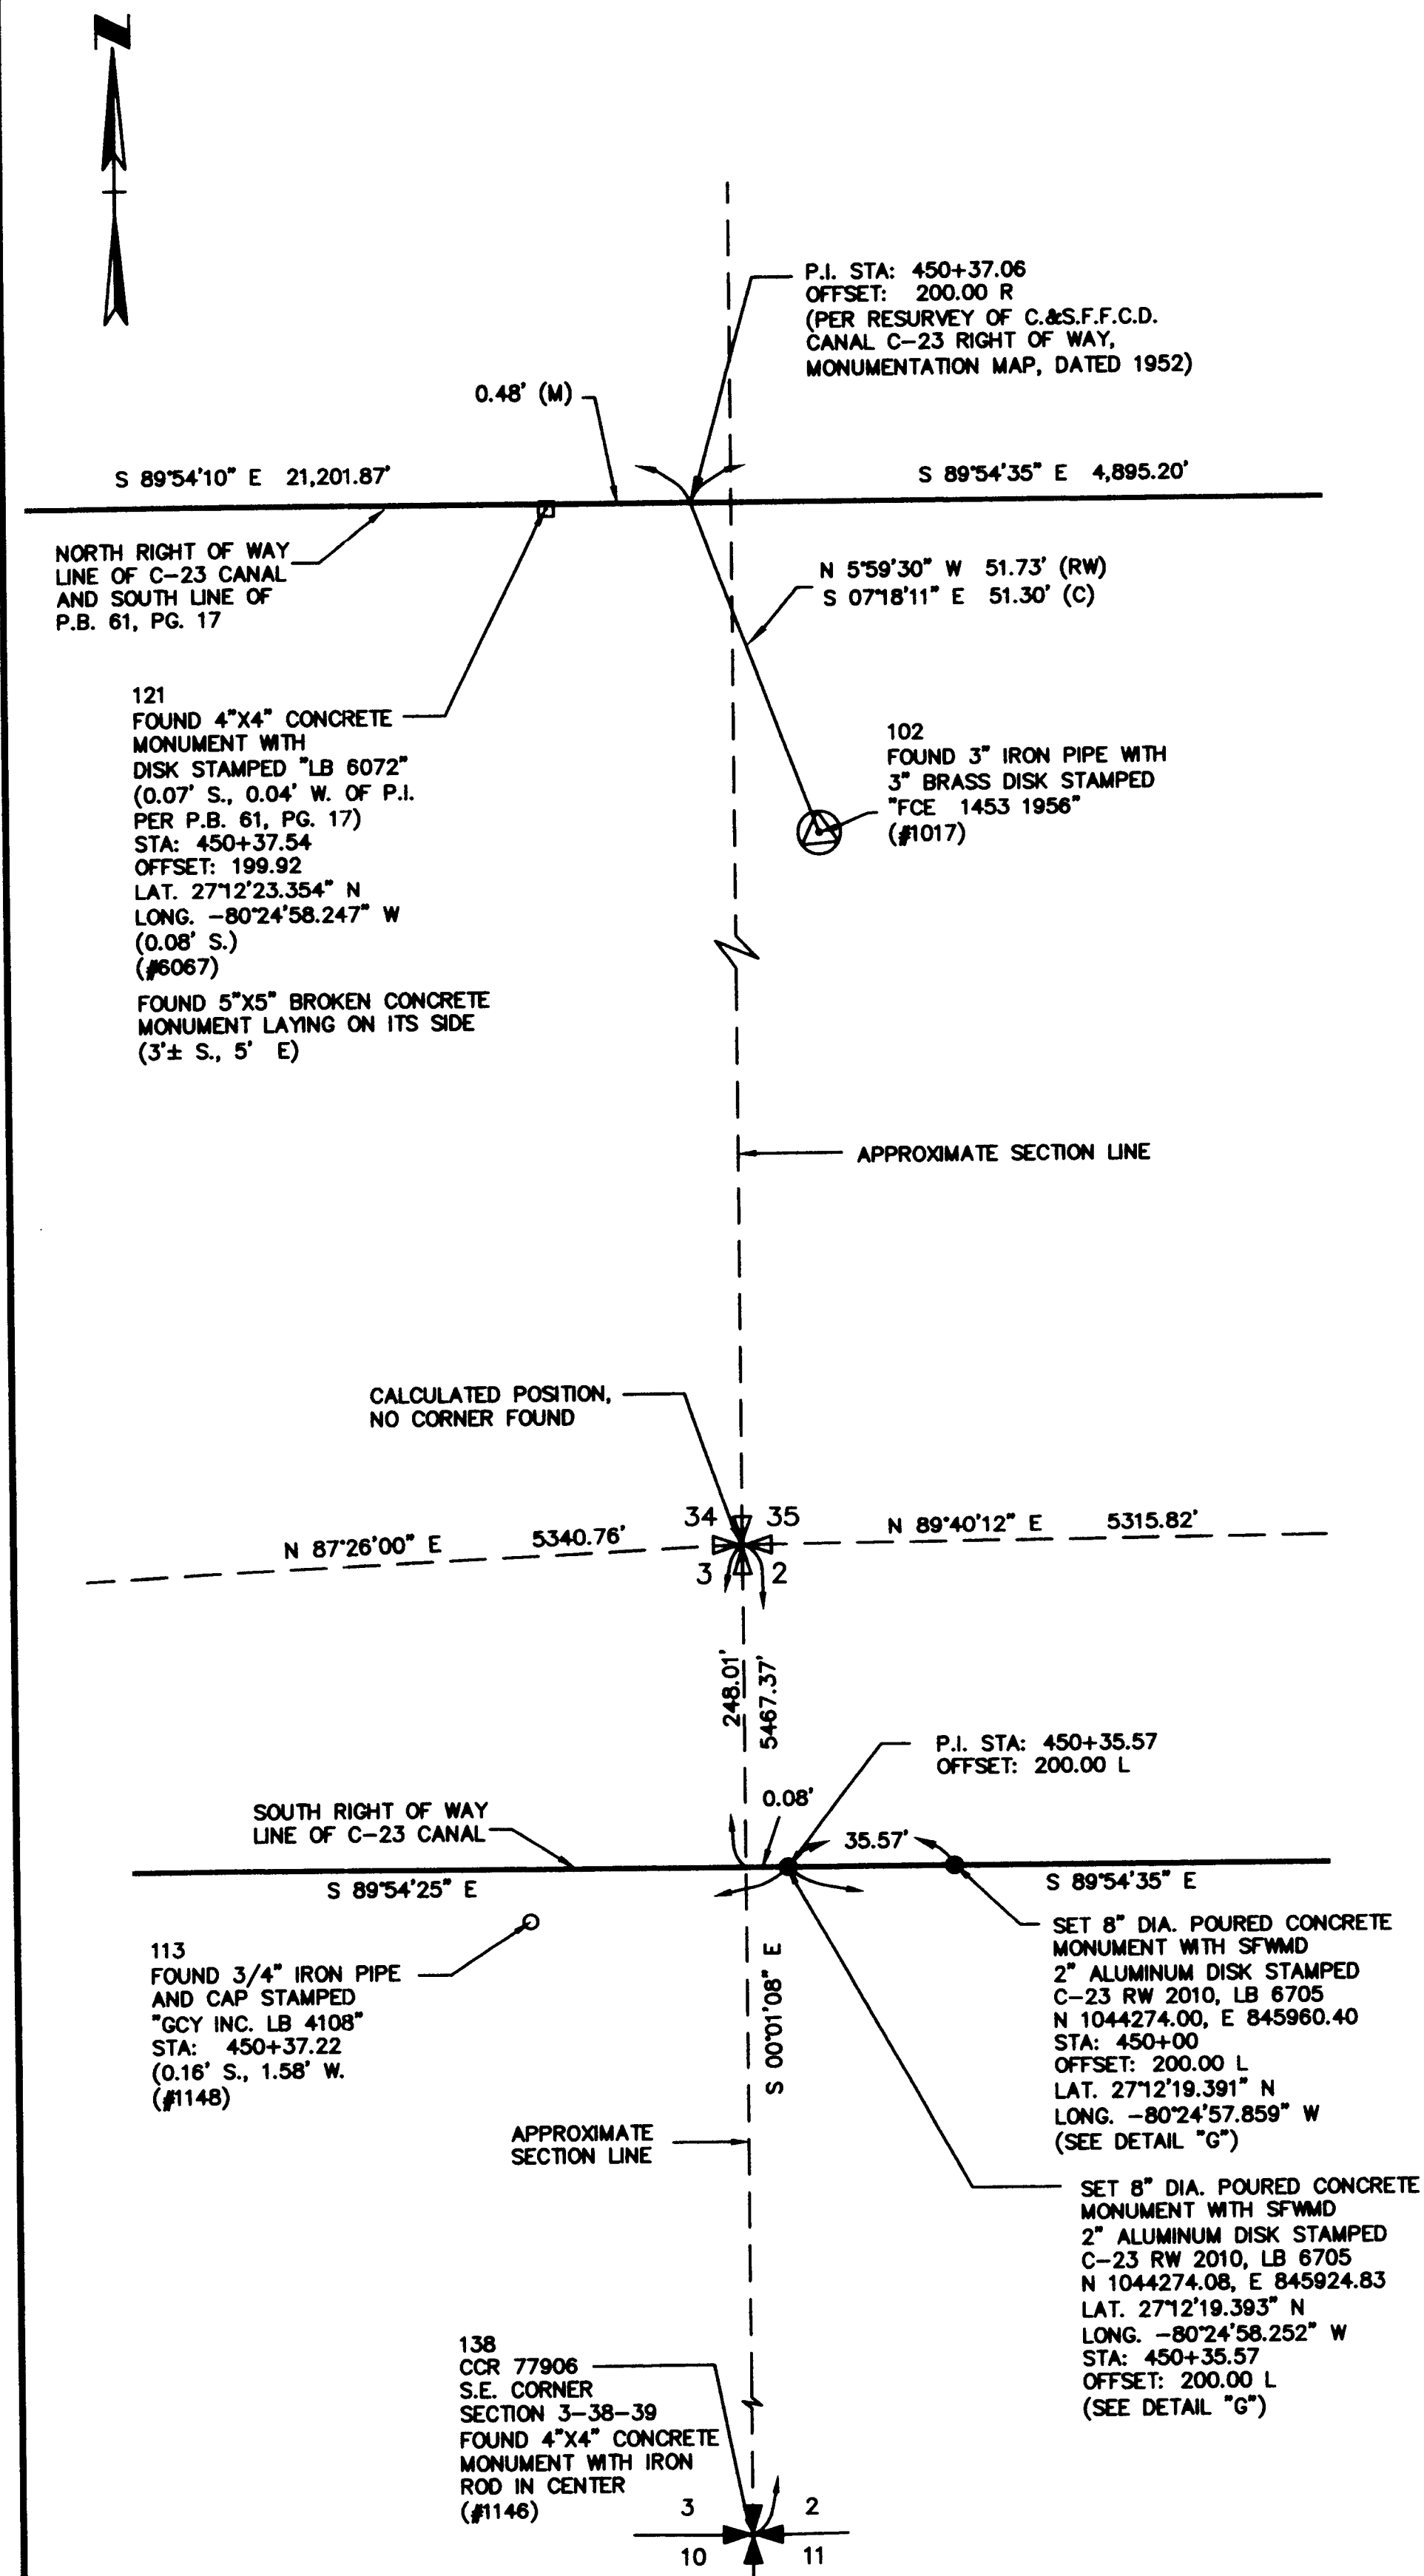

SOUTH FLORIDA WATER MANAGEMENT DISTRICT
REAL ESTATE DEPARTMENT - SURVEY SECTION
P. O. BOX 24680
3301 GUN CLUB ROAD
WEST PALM BEACH, FLORIDA 33416-4680

DATE	SCALE	BY	CHECKED	DATE	SCALE	BY	CHECKED
	1"=20'-0"						

PORTION OF C-23 CANAL
DETAIL SHEET
SECTIONS 31, 32, 33, 34, 35 AND 36, TOWNSHIP 37 SOUTH, RANGE 38 EAST
AND SECTIONS 1, 2, 3, 4, 5 AND 6, TOWNSHIP 38 SOUTH, RANGE 39 EAST

DRAWING NO. 28102.06
CAD FILE NO. 28102.06 SFWMD
C23.DWG
SURV.DWG