


J.P. Pomeroy
 Clerk

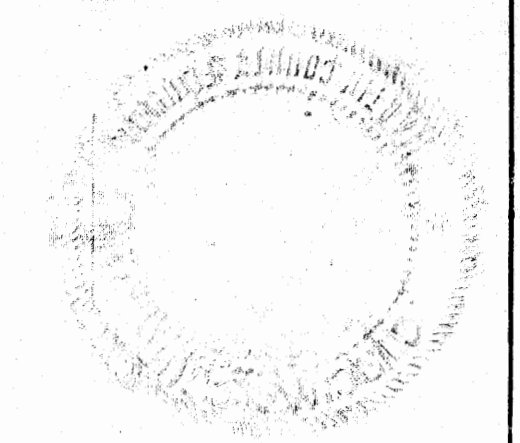

BARKDULL GARDENS

IN TWPS. 39S, R38E, 40S, R38E, AND
 40S, R39E, MARTIN COUNTY FLA.
 A SUBDIVISION OF PARTS OF SECTIONS 36, T39S, R38E,
 1, T40S, R38E, AND 6, T40S, R39E.
 SCALE 1" = 400'

DEDICATION

STATE OF FLORIDA } S.S.
 COUNTY OF MARTIN }

KNOW ALL MEN BY THESE PRESENTS
 That the INDIANTOWN SALES COMPANY, a corporation organized and
 existing under the laws of the STATE OF FLORIDA, the owners in fee
 simple of the tract of land shown on the attached plat as "BARKDULL
 GARDENS" and more particularly described as follows:
 All that part of Section 36, T39S, R38E, lying north of the Seaboard Air
 Line Railway and Warfield Highway, that small portion lying in the northeast
 corner of Section 1, T40S, R38E and that part lying in the northwest corner
 of Section 6, T40S, R39E, between the Seaboard Air Line Railway and the
 Warfield Highway as shown on the plat, have caused the same to be surveyed
 and platted, and do hereby, dedicate to the perpetual use of the public,
 as public highways, all of the roads shown hereon, reserving however unto
 itself, its heirs, successors, assigns or legal representatives, the reversion or
 reversions of the same whenever abandoned by the public, or discontinued by law.

In witness whereof, it has caused these presents to be signed by its
 president and attested by its Secretary this 14 day of July 1939

INDIANTOWN SALES COMPANY

Attest C. W. Ryan
 Secretary

A. J. Barkdull
 President

ACKNOWLEDGEMENT

STATE OF FLORIDA } S.S.
 CITY OF STUART }

I the undersigned an officer duly authorized to administer oaths and take
 acknowledgements do hereby certify that on this day personally appeared before
 me A. J. Barkdull President and C. W. Ryan Secretary respectively of the
 INDIANTOWN SALES COMPANY, a corporation organized and existing under
 the laws of the STATE OF FLORIDA, and to me well known to be the
 persons described who executed the foregoing instrument and acknowledged
 to and before me that they executed the same for the uses and purposes
 therein expressed

Witness my hand and seal this 14 day of July 1939
 My Commission expires March 22, 1943
[Signature]
 Notary Public

ENGINEER'S CERTIFICATE

I HEREBY CERTIFY that the location, measurements and angles of the
 boundaries of the plat shown hereon are taken from actual data found on the ground
 by survey under my direction, that the subdivision into lots of the plat shown
 and as located by the above mentioned survey was made under my direction and
 that the information shown hereon is true and accurate to the best of my
 knowledge and belief, and P.R.M.s. have been set according to law.

Fred A. Stafford
 Civil Engineer's Certificate No 1594

Wm. H. Roast
 Land Surveyors Certificate No 121


I HEREBY CERTIFY that this plat complies with the provisions of "An Act to
 Regulate the making of Surveys and Filing for Record of Maps and Plats in
 the State of Florida" approved by the Governor June 11, 1925

J.P. Pomeroy
 Clerk of Circuit Court, Martin County Fla.

By _____
 Deputy Clerk

Approved for Record this 18 day of July A.D. 1939

Wm. H. Roast
 County Surveyor, Martin County, Fla.

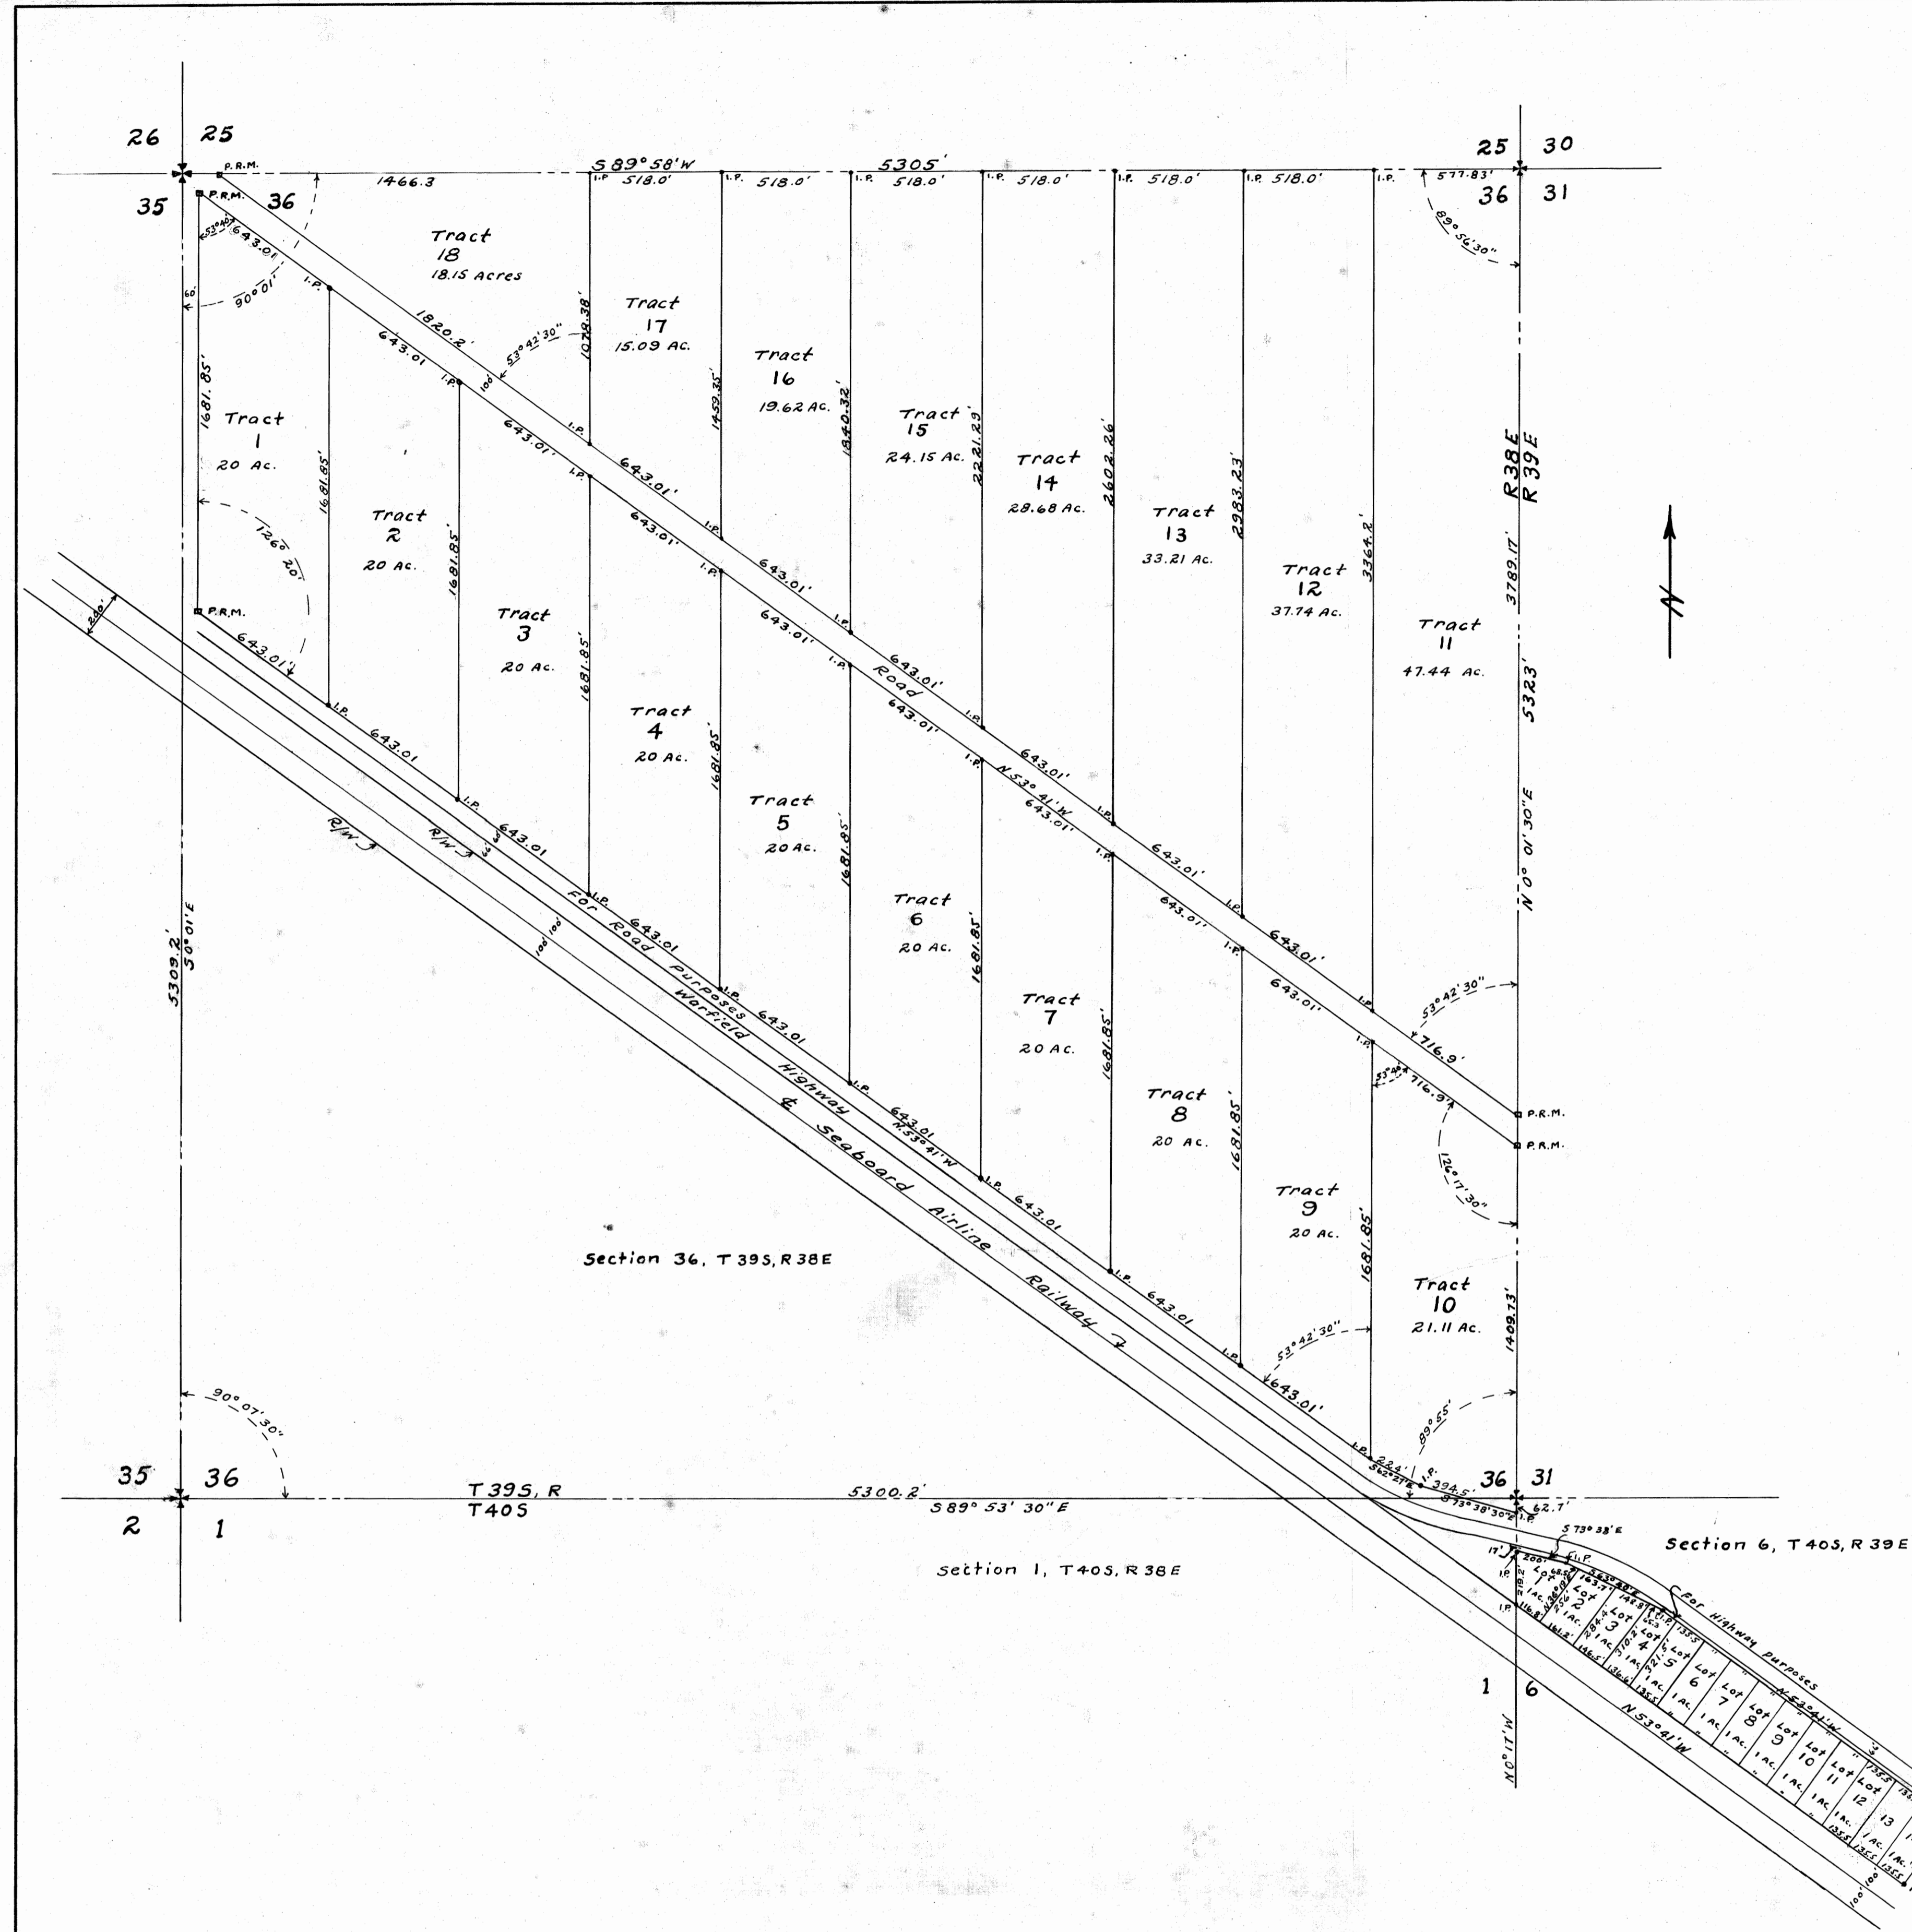

Note I.P. = Iron Pipe