

Filed and Recorded this 1st day of Aug. 1939

J.P. Penney
Clerk Circuit Court

BOOKER PARK

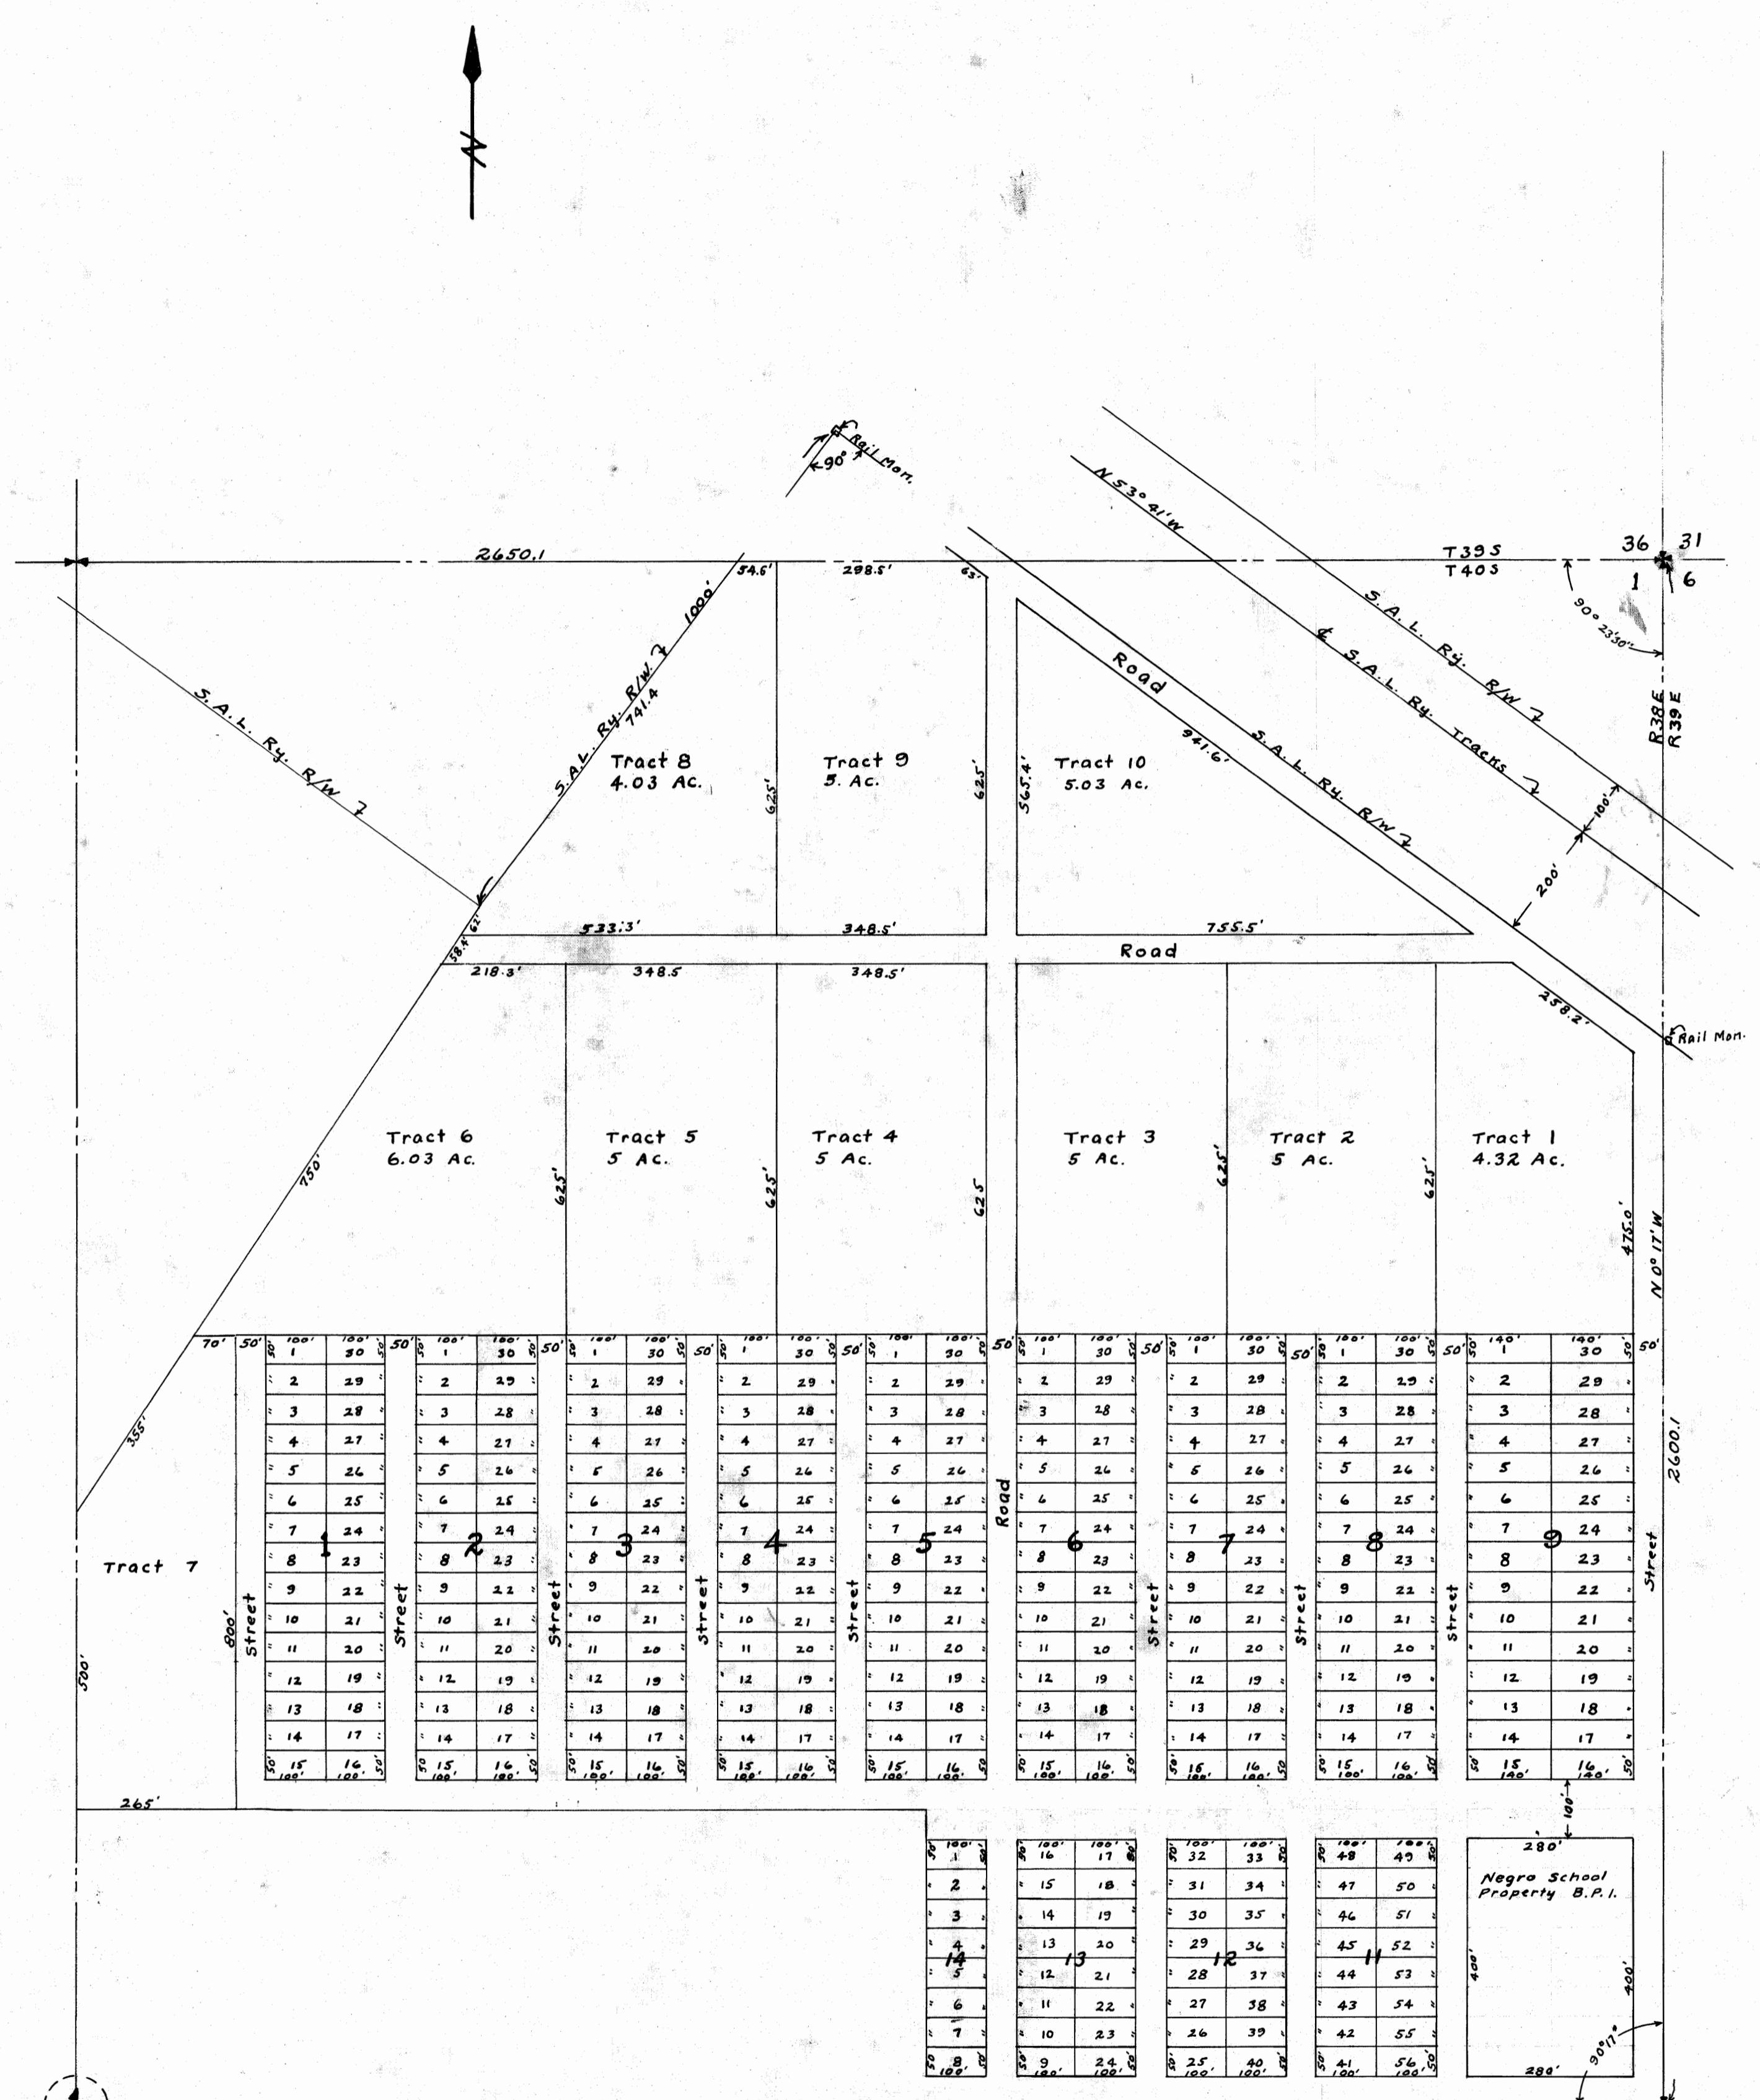
A SUBDIVISION
OF A PART OF THE N.E. 1/4 OF SECTION 1, T40S, R38E.
MARTIN COUNTY, FLA.

SCALE 1" = 200'

DEDICATION

STATE OF FLORIDA }
COUNTY OF MARTIN } S.S.KNOW ALL MEN BY THESE PRESENTS,
That THE INDIANTOWN SALES COMPANY, a corporation organized and
existing under the laws of the STATE OF FLORIDA, licensed to do business in
the STATE OF FLORIDA, the owners in fee simple of the tract of land shown
hereon as "BOOKER PARK" and more particularly described as follows:that part of the N.E. 1/4 of Section 1, T40S, R38E as shown on plat, have caused
the same to be surveyed and platted and do hereby dedicate to the perpetual use
of the public as public highways, all the roads or streets shown hereon, reserving
however unto itself, its heirs, successors, assigns or legal representatives, the
reversion or reversions of the same whenever abandoned by the public or discontinued
by law.In witness whereof, it has caused these presents to be signed by its
President and attested by its Secretary this 14 day of July A.D. 1939

INDIANTOWN SALES CO.

Attest C. M. Bryan
SecretaryA. J. Donahue
President

ACKNOWLEDGEMENT

STATE OF FLORIDA } S.S.
COUNTY OF MARTIN }I the undersigned, an officer duly authorized to administer oaths and take
acknowledgements, do hereby certify that on this day personally appeared before
me S. J. Penney President, and C. M. Bryan Secretary respectively of the
INDIANTOWN SALES COMPANY, a corporation organized and existing under
the laws of the STATE OF FLORIDA, and to me well known to be the persons
described who executed the foregoing instrument and acknowledged to and before
me that they executed the same for the uses and purposes therein expressed.

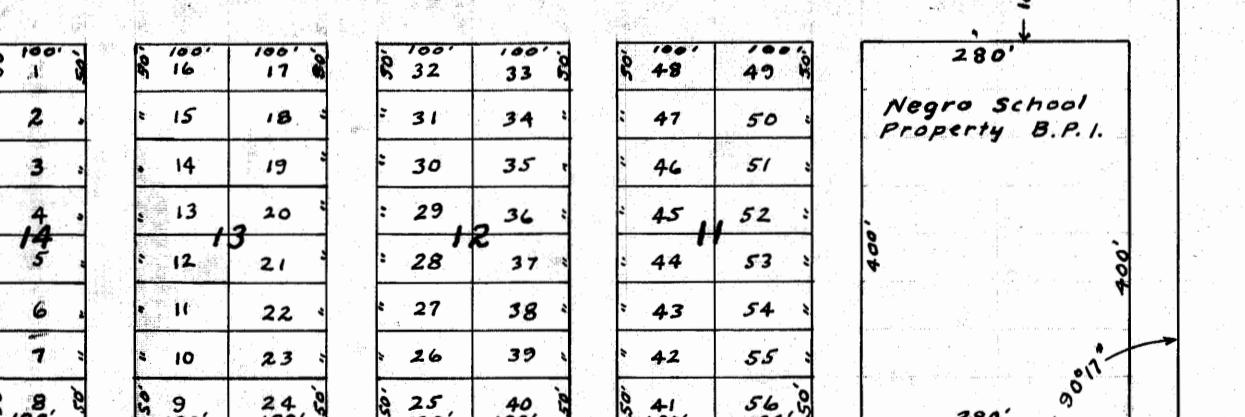
Witness my hand and seal this 14 day of July A.D. 1939

My commission expires
March 22, 1943R. E. Shadwell
Notary Public

Notary Public

My commission expires Mar. 22, 1943

ENGINEER'S CERTIFICATE

I HEREBY CERTIFY that the location, measurements and angles of the
boundaries of the plat shown hereon are taken from actual data found on the
ground by survey under my direction, that the subdivision into lots of the plat
shown and as located by the above mentioned survey was made under my
direction and that the information shown hereon is true and accurate to the
best of my knowledge and belief, and P.R.M.s. have been set according to law.Jack A. Stafford
Civil Engineer's Certificate No 1594Wm. H. Roal
Land Surveyor's Certificate No 121I hereby certify that this plat complies with the provisions of "An Act to
regulate the making of Surveys and Filing for Record of Maps and Plats in
the State of Florida," approved by the Governor June 11th 1925J. P. Penney
Clerk of Circuit Court, Martin County, Fla.BY Deputy Clerk

Approved for Record this 1st day of August A.D. 1939

Wm. H. Roal
County Surveyor, Martin County, Fla.