
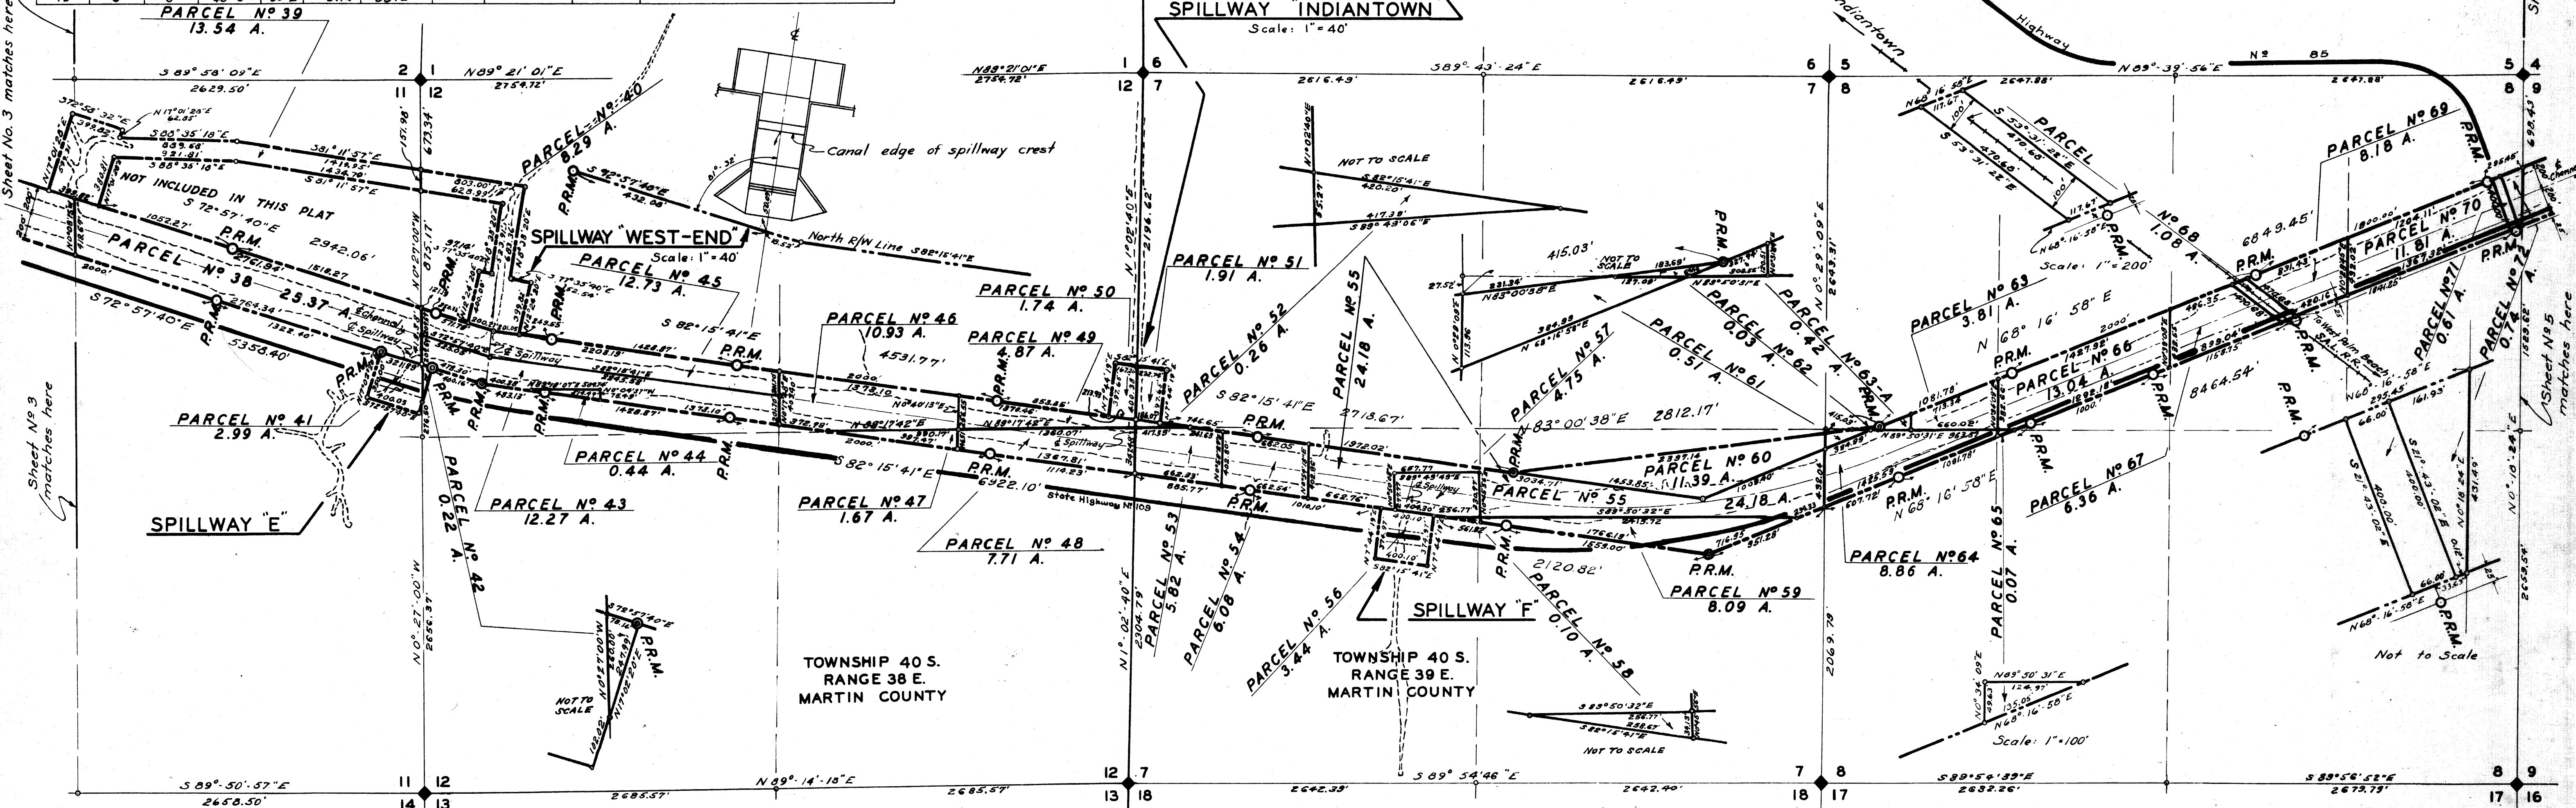


Sheet 4 of File No 18375 of 2-35

PARCEL	DIVISION	SECTION	TOWNSHIP	RANGE	ACREAGE	D.O. INDEX NO.	DATE	METHOD	PRICE PAID	PARTY OR PARTIES FROM WHOM ACQUIRED
38	G	11	40 S	38 E	28.37	3538				
39	G	11	40 S	38 E	13.34	3539				
40	G	12	40 S	38 E	8.29	3540				
41	G	11	40 S	38 E	2.99	3541				
42	G	12	40 S	38 E	0.22	3542				
43	G	12	40 S	38 E	12.27	3543				
44	G	12	40 S	38 E	0.44	3544				
45	G	12	40 S	38 E	12.78	3545				
46	G	12	40 S	38 E	10.93	3546				
47	G	12	40 S	38 E	1.67	3547				
48	G	12	40 S	38 E	7.71	3548				
49	G	12	40 S	38 E	4.87	3549				
50	G	12	40 S	38 E	1.74	3550				
51	G	7	40 S	39 E	1.91	3551				
52	G	7	40 S	39 E	0.26	3552				
53	G	7	40 S	39 E	5.82	3553				
54	G	7	40 S	39 E	6.08	3554				
55	G	7	40 S	39 E	24.18	3555				
56	G	7	40 S	39 E	3.44	3556				
57	G	7	40 S	39 E	4.75	3557				
58	G	7	40 S	39 E	0.10	3558				
59	G	7	40 S	39 E	8.09	3559				
60	G	7	40 S	39 E	11.39	3560				
61	G	8	40 S	39 E	0.81	3561				
62	G	8	40 S	39 E	0.09	3562				
63	G	8	40 S	39 E	3.81	3563				
63-A	G	8	40 S	39 E	0.42	3563-A				
64	G	8	40 S	39 E	8.86	3564				
65	G	8	40 S	39 E	0.07	3565				
66	G	8	40 S	39 E	15.04	3566				
67	G	8	40 S	39 E	6.36	3567				
68	G	8	40 S	39 E	1.08	3568				
69	G	8	40 S	39 E	8.18	3569				
70	G	8	40 S	39 E	11.81	3570				
71	G	8	40 S	39 E	0.51	3571				
72	G	8	40 S	39 E	0.74	3572				


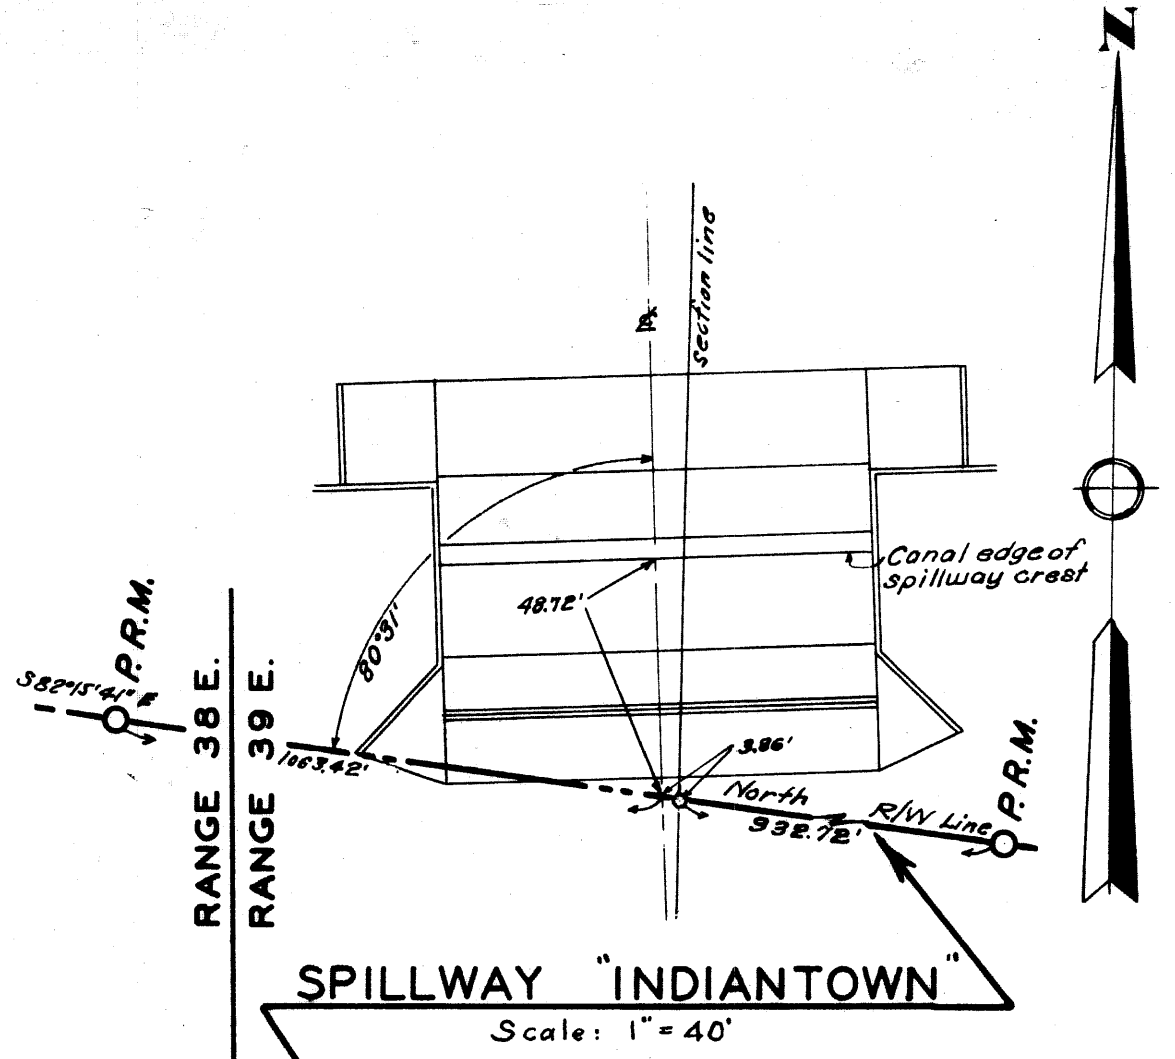


Sheet No. 3 matches here

Sheet No. 5 matches here

LEGEND

- RIGHT-OF-WAY LINES
- RIGHT-OF-WAY PARCEL BOUNDARY
- TOWNSHIP AND RANGE LINES
- SECTION LINES
- LOT LINES
- MEANDER LINES
- PERMANENT REFERENCE MONUMENTS
- POINTS OF INTERSECTION
- POINTS OF INTERSECTION MONUMENTED
- SECTION CORNERS
- 1/4 CORNERS

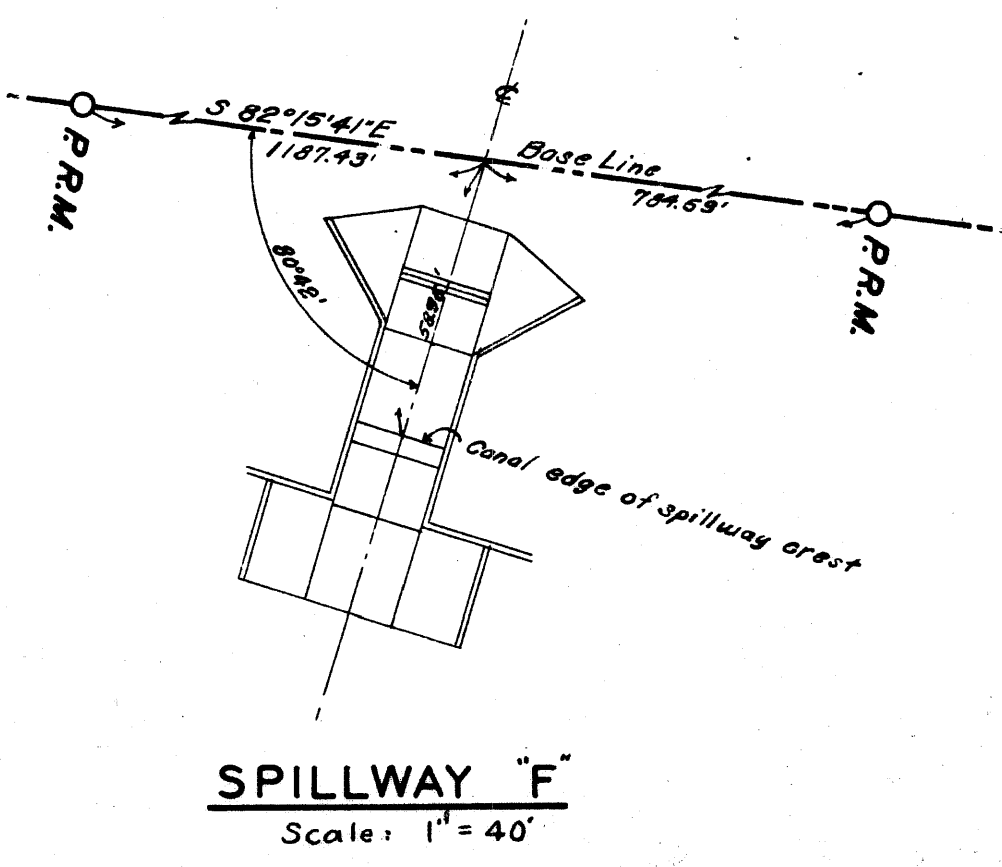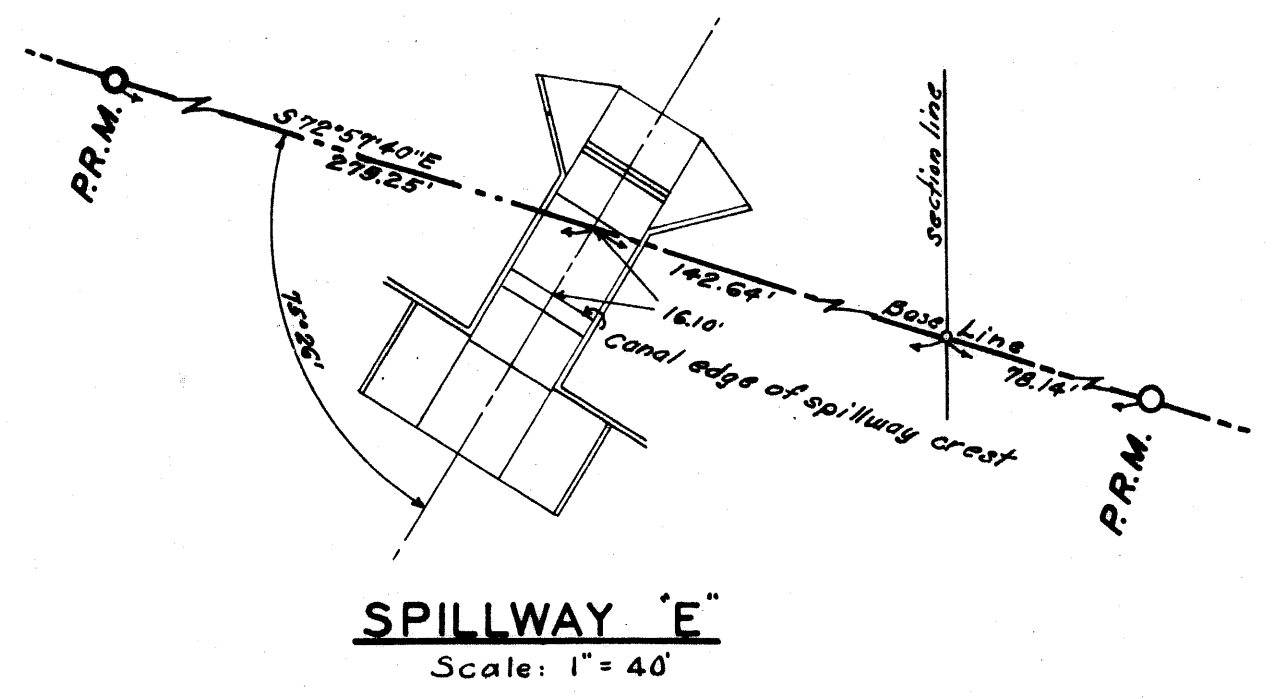

**CALOOSAHATCHEE RIVER AND LAKE OKEECHOBEE DRAINAGE AREAS, FLORIDA.**  
 MAP SHOWING LOCATION OF RIGHTS-OF-WAY FOR ST. LUCIE CANAL IMPROVEMENTS IN MARTIN COUNTY, FLORIDA.

IN 8 SHEETS SCALE: 1" = 600' SHEET NO. 4

U. S. ENGINEER OFFICE—JACKSONVILLE, FLORIDA, JULY, 1939.

SUBMITTED: *George H. ...* RECOMMENDED FOR APPROVAL: *Carward Nelson* APPROVED: *...*

DRAWN BY: KC-D.S.M. FILE NO. 302-12,260  
 TRACED BY: C.C.K.  
 CHECKED BY: R.N.S.