

The PAPAYA VILLAGE

A SUBDIVISION —
HOWARD INCHES, DEVELOPER.

DEDICATION

STATE OF FLORIDA S S
COUNTY OF MARTIN

The south 7/8ths of the east 1/2 of the SE 1/4, the SW 1/4 of the SE 1/4, and a part of the SE 1/4 of the SW 1/4, Sec. 27, T39S, R42E; and the SW 1/4 of the SW 1/4, Sec. 26, T39S, R42E. MARTIN COUNTY, FLORIDA. MARCH, 2, 1951.

KNOW ALL MEN BY THESE PRESENTS.


That Howard Inches and Caroline Mills Inches his wife, owners of the tract of land shown hereon, as "THE PAPAYA VILLAGE" has caused the attached plat to be made and the land sub-divided as indicated, and does hereby dedicate to the perpetual use of the public, the roads or streets shown hereon, reserving unto themselves their successors and assigns the reversion or reversions of any or all of said dedicated roads, streets or easements whenever abandoned by the public, or discontinued by law.

In witness whereof, we have hereto set our hands and seals, This 27th day of June, 1951

Signed and sealed in the presence of:


Witness George R. Mulley Seal Howard Inches Seal
Witness Norma T. Brown Seal Caroline Mills Inches Seal

SCALE 1" = 200'

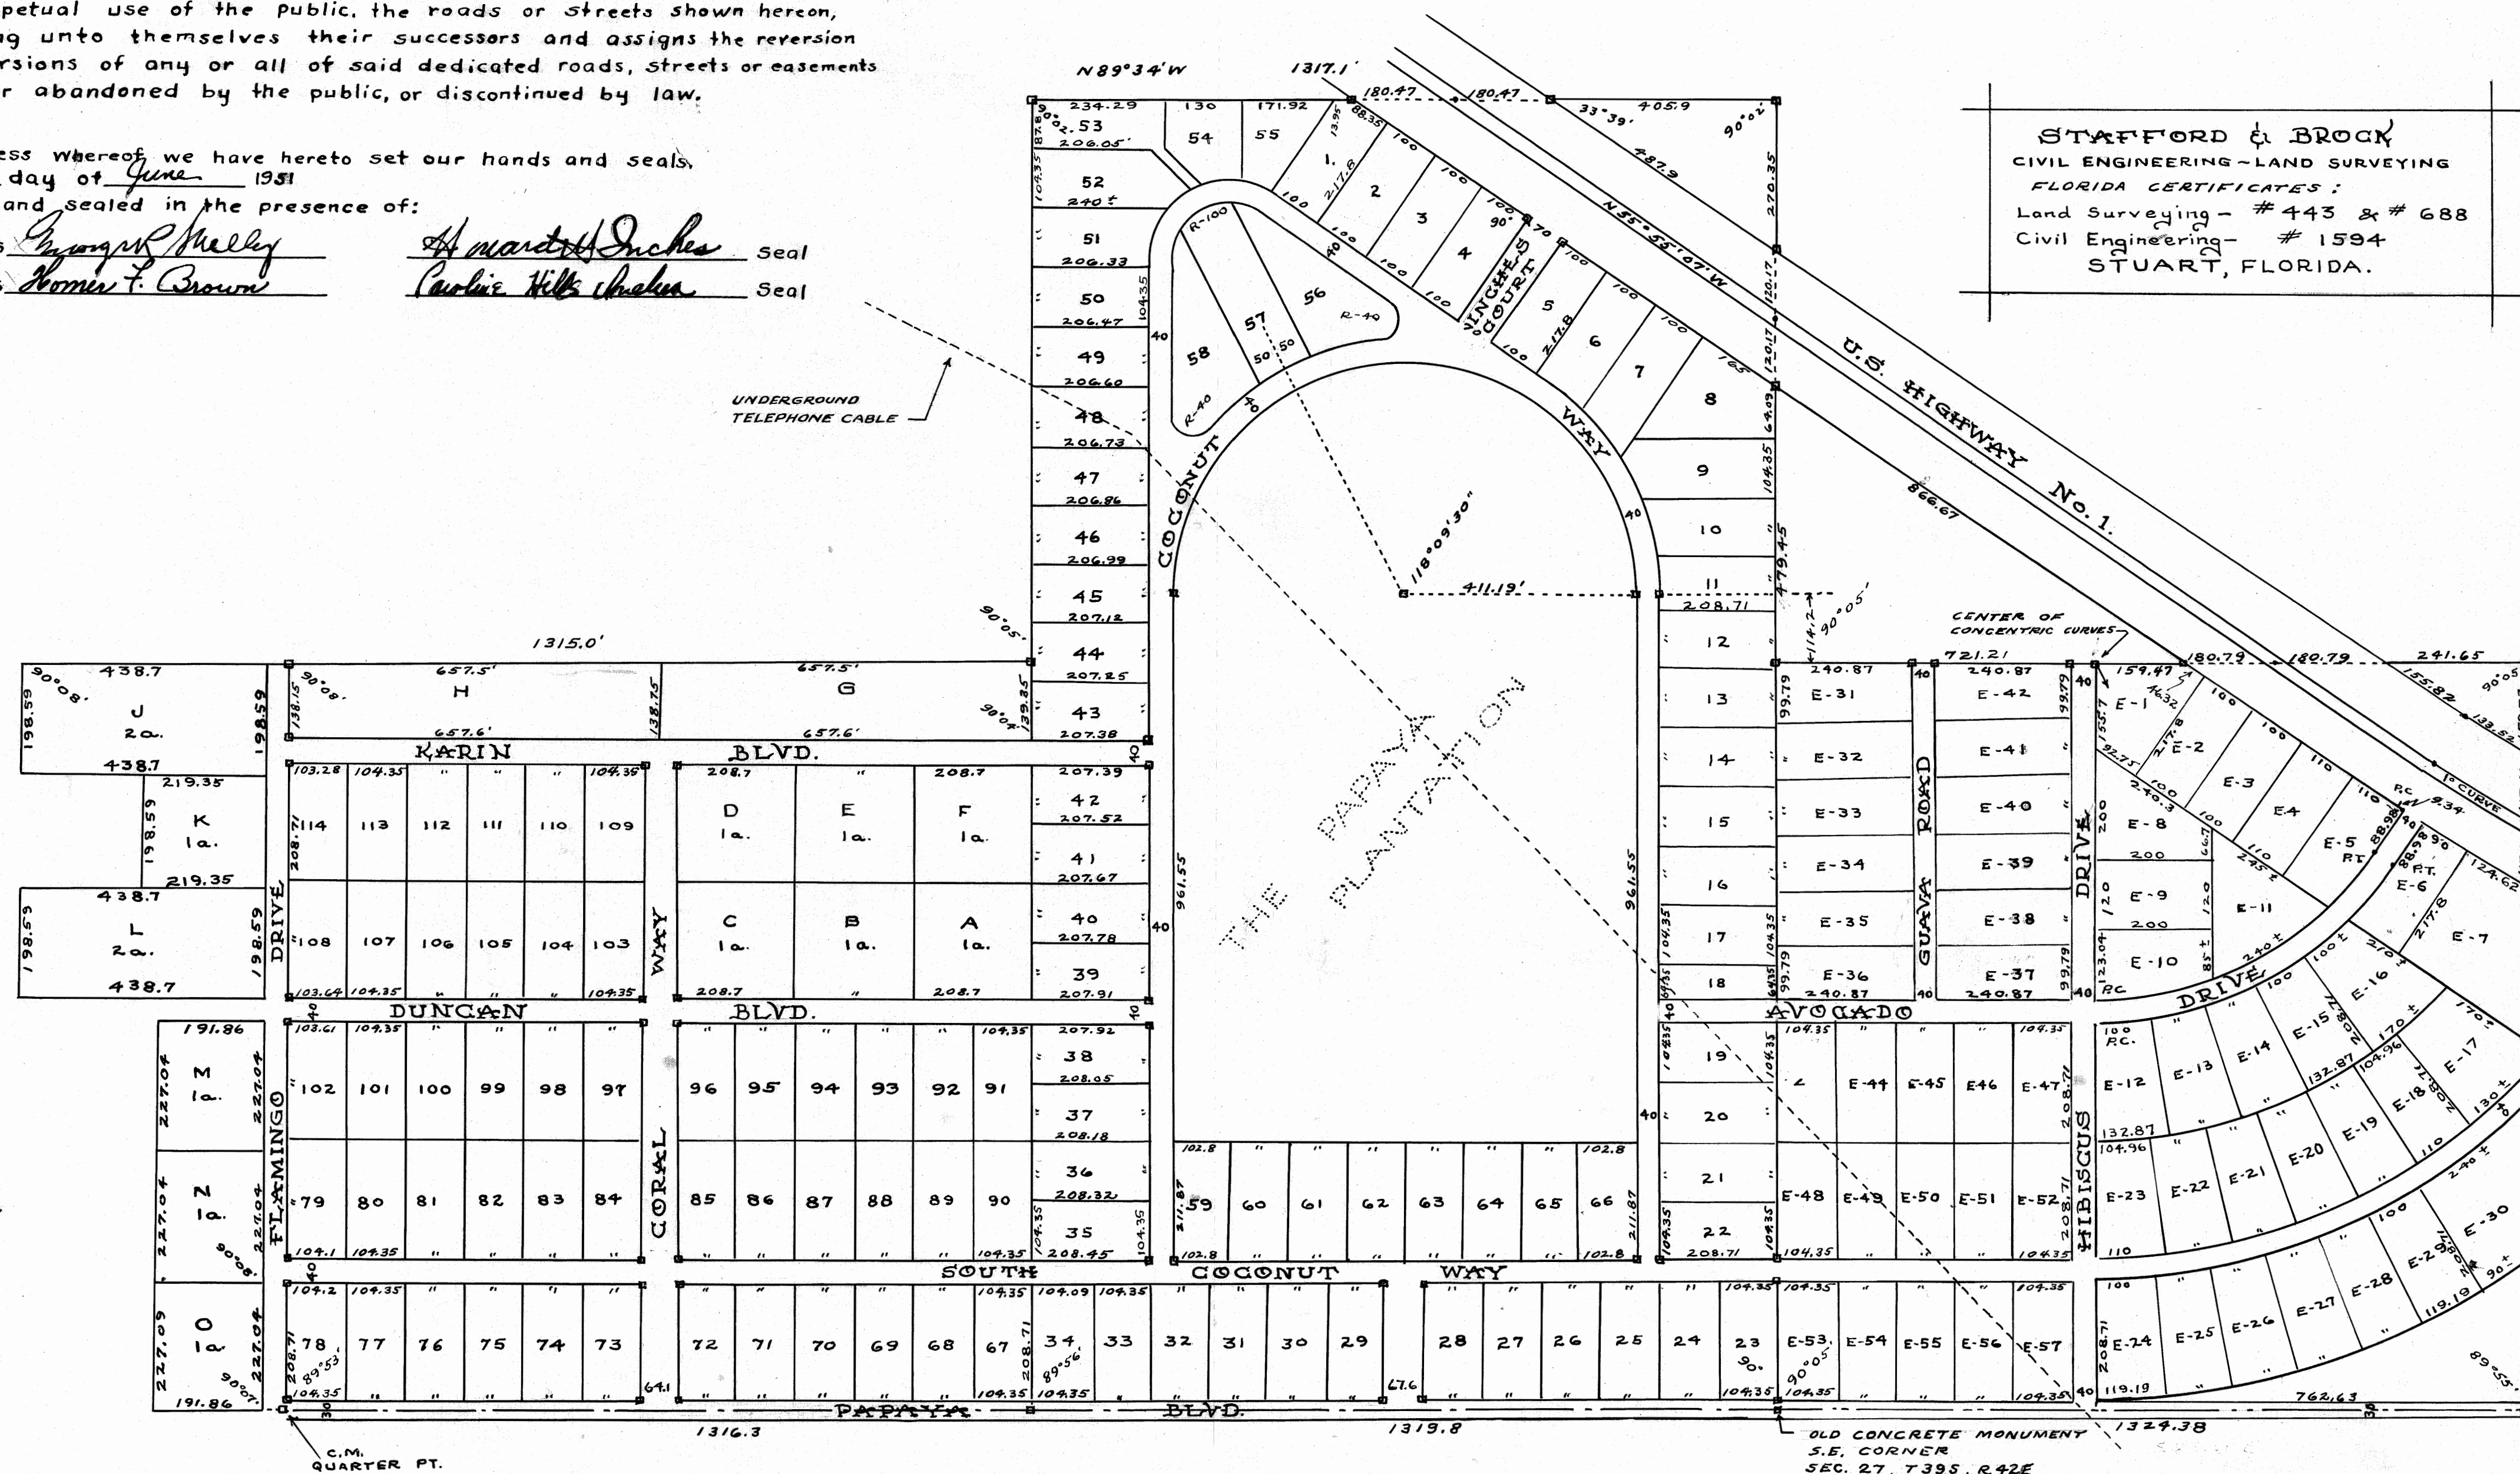

This Plat was filed for record at 3:50 PM this 3rd day of July 1951 and recorded in Plat Book 2 Page 74 at Stuart, Florida

Dorothy Pura
Clerk of Circuit Court
By: Letitia Zanatta, D.C.

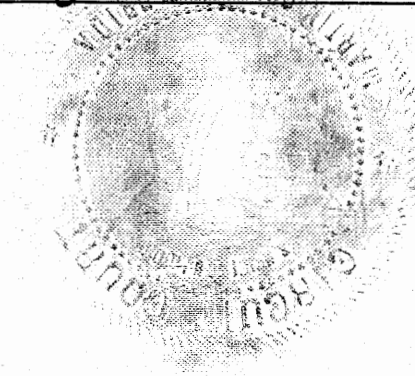

APPROVED
BOARD OF COUNTY
COMMISSIONERS

BY: James E. Brock
COUNTY SURVEYOR

ACKNOWLEDGEMENT

STATE OF ~~FLORIDA~~ PENNA. S S
COUNTY OF ~~MARTIN~~ Bucks

Before me this day personally appeared Howard Inches and Caroline Mills Inches, to me well known to be the persons who executed the foregoing instrument and who acknowledges to and before me that they executed the same for the uses and purposes hereon expressed

Witness my hand and official seal, at Doylestown Bucks county Pennsylvania This 27th day of June 1951

George R. Mulley
Notary Public
My Commission expires Jan. 18, 1955

CERTIFICATE

STATE OF FLORIDA S S
COUNTY OF MARTIN

I hereby certify: That I have surveyed and platted the tract of land shown hereon, and that said plat is a correct representation thereof to the best of my knowledge and belief, and that permanent reference monuments have been placed as required by law.

Paul A. Stafford
Registered Land Surveyor
Florida Certificate No 443

Subscribed and sworn to before me at Stuart, Florida, This 3rd day of Aug. 1951

George R. Mulley
Notary Public
My commission expires Aug. 1, 1953

