

FILE No. 36880
STATE OF FLORIDA
COUNTY OF MARTIN
THIS PLAT FILED FOR
RECORD AT 11 A.M.
THIS 23rd DAY OF
August, 1951
AND DULY RECORDED IN
PLAT BOOK 2, PAGE 75
Dorothy Pierce
CLERK OF CIRCUIT COURT

VISTA SALERNO

MARTIN COUNTY, FLORIDA.


A SUBDIVISION

OF A PART OF GOV'T LOTS 1 & 2, AND A PART OF THE NORTHEAST
QUARTER OF SECTION 36, TWP 38 S, RGE 41 E.

SCALE 1" = 200'

STAFFORD & BROCK
CIVIL ENGINEERING
LAND SURVEYING
STUART, FLORIDA.

Note:
□ = PERMANENT REFERENCE MONUMENT.
BEARINGS REFER TO TRUE NORTH

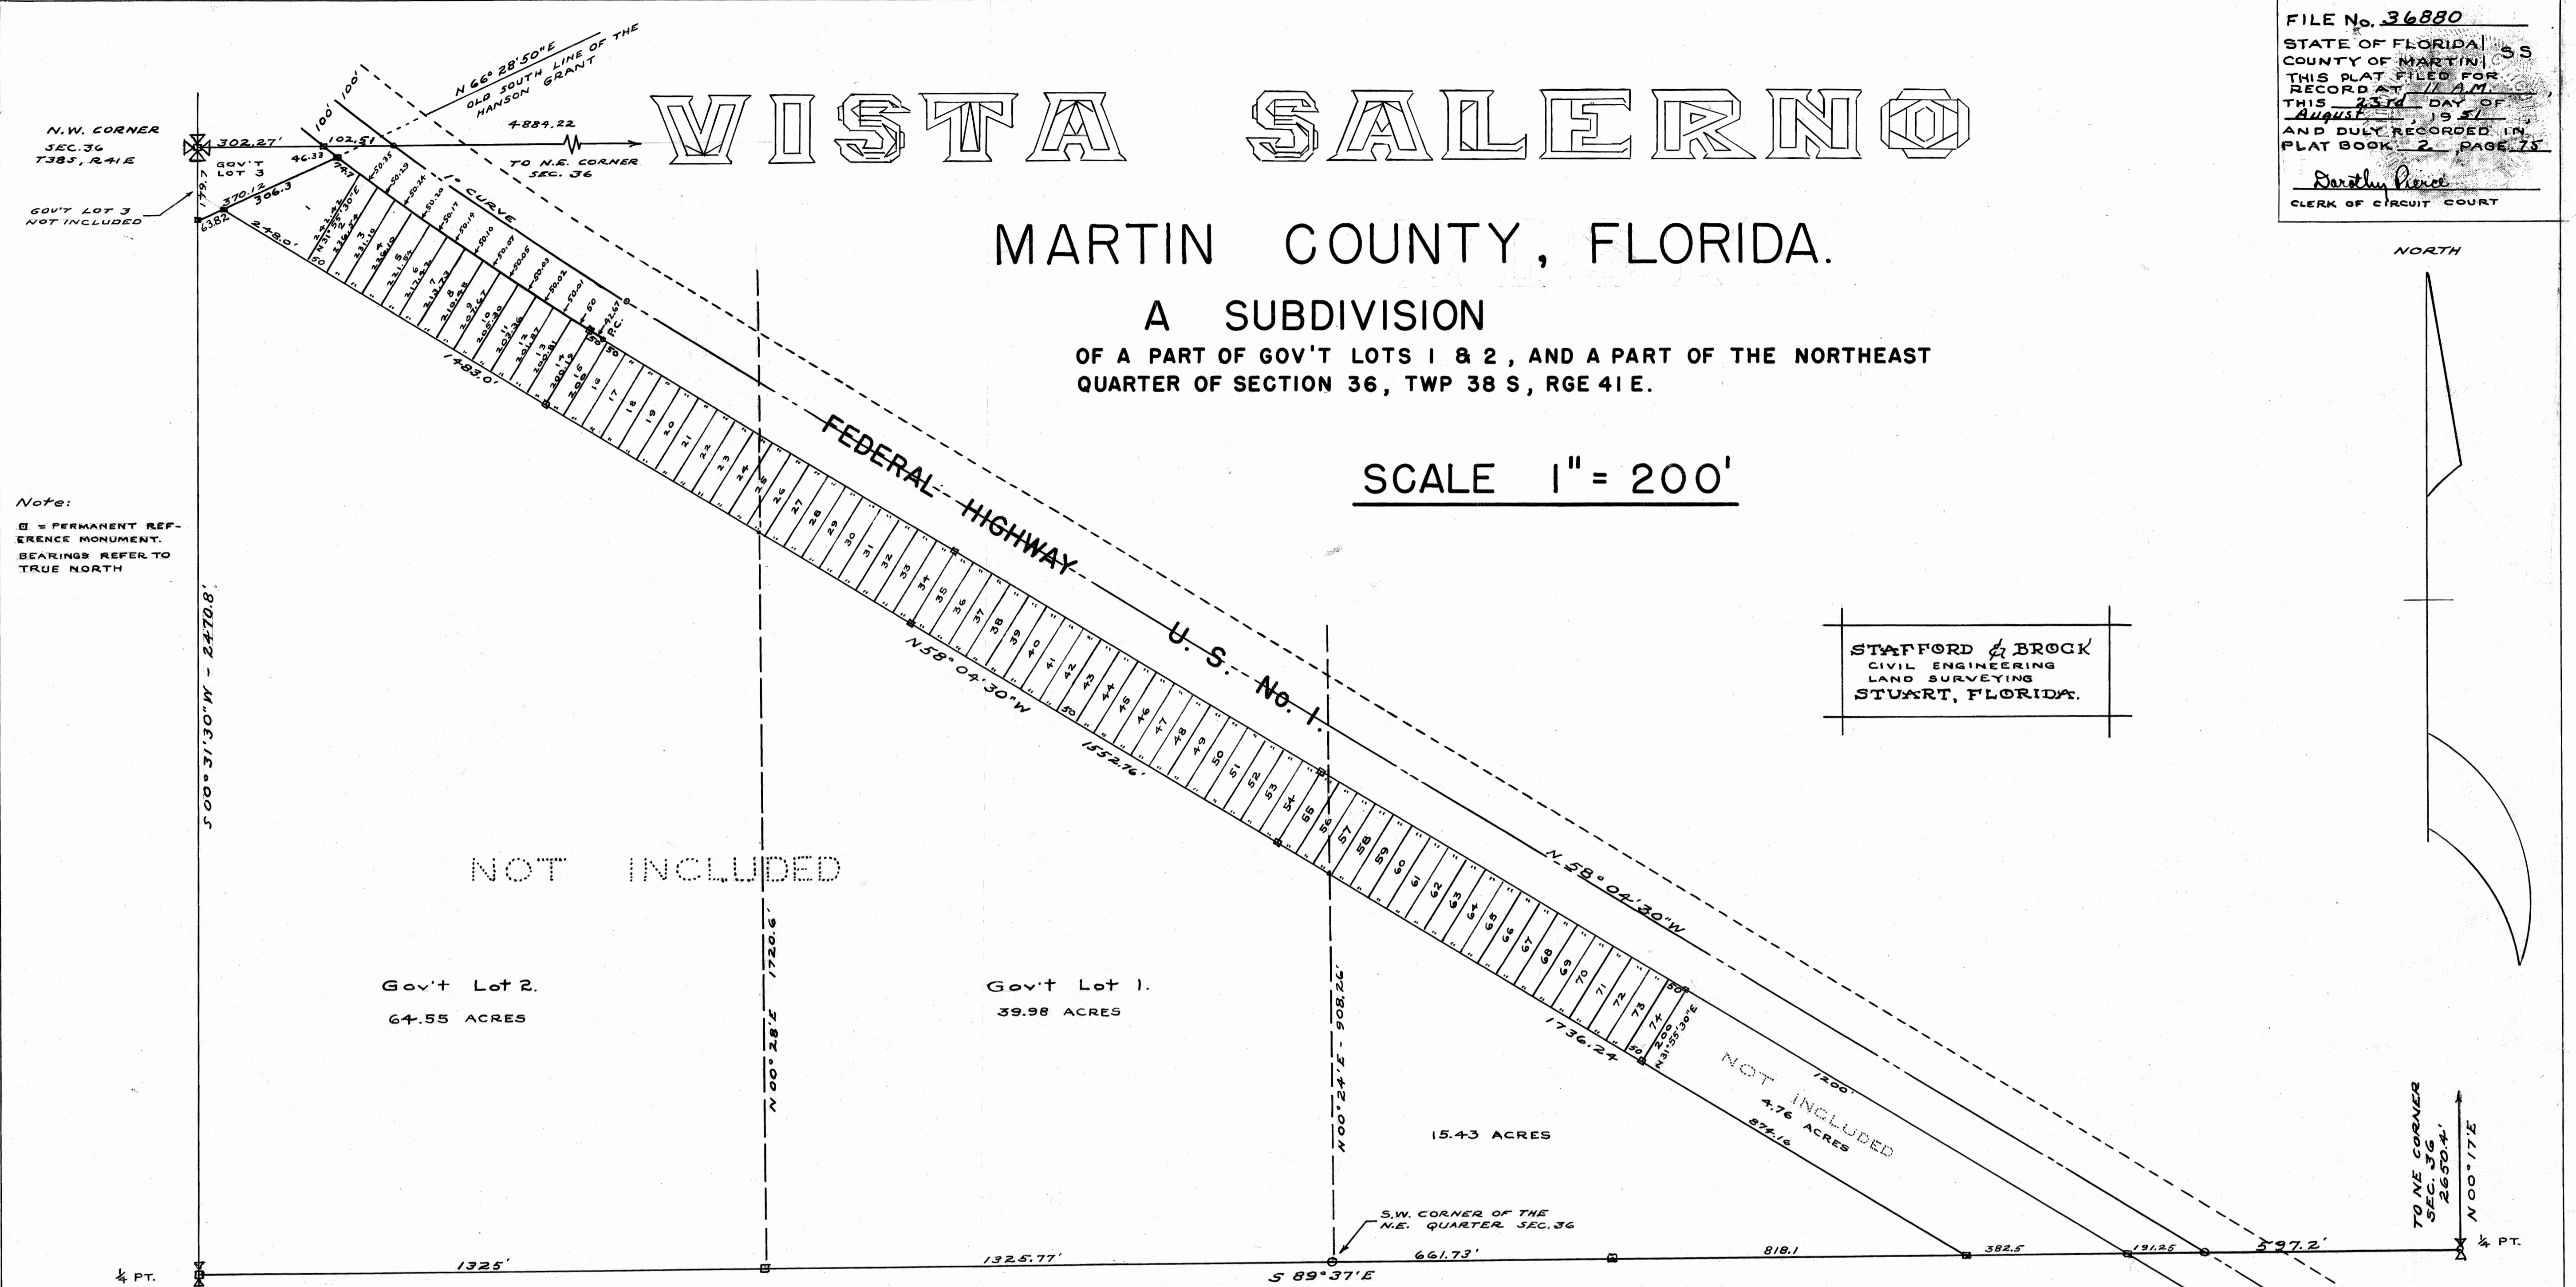

DEDICATION

STATE OF FLORIDA } SS
COUNTY OF MARTIN }

Know all men by these presents, that Ross T. Hulslander and Lillian H. Hulslander, his wife, owners of tract of land shown hereon as "Vista Salerno", have caused this land to be surveyed and subdivided as shown on this plat.

In witness whereof we have hereto set our hand and seals
This 6 day of August, 1951

Ross T. Hulslander SEAL
Lillian H. Hulslander SEAL
George Dooley WITNESS
Nelle G. Kennedy WITNESS

ACKNOWLEDGEMENT

STATE OF ALABAMA } SS
COUNTY OF ETOWAH }

Before me this day personally appeared Ross T. Hulslander and Lillian H. Hulslander, well known to me to be the persons who executed the foregoing instrument and acknowledge to and before me that they executed the same for the uses and purposes expressed and/or indicated hereon.

Witness my hand and official seal at
Gadsden, Etowah County, Alabama


This 6 day of August, 1951.

John M. Singer, Jr.
NOTARY PUBLIC
MY COMMISSION EXPIRES Feb. 4, 1955

Approved - Aug. 22, 1951

Board of
County Commissioners

By: James E. Brock
COUNTY SURVEYOR

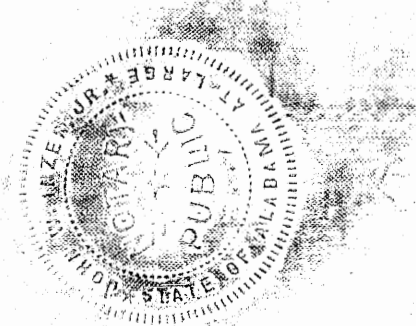

CERTIFICATE

STATE OF FLORIDA } SS
COUNTY OF MARTIN }

I hereby certify that the tract of land shown hereon was surveyed and platted under my direction and that this plat is a true and correct representation thereof, to the best of my knowledge and belief; permanent reference monuments were placed as required by law.

James E. Brock
JAMES E. BROCK
REGISTERED LAND SURVEYOR NO. 688

Subscribed and sworn to before me
this 30th day of July, 1951
at Stuart, Florida.

C. R. Ashley
NOTARY PUBLIC

MY COMMISSION EXPIRES Aug. 1, 1953