

This plat filed for record this 25th day of September, 1952 A.D., in Plat Book 2, Page 87, at Stuart, Martin County, Florida at 10:10 AM.
CLERK OF CIRCUIT COURT
Dorothy Poince
File No. 32627

INDIAN

HILLS

SCALE 1" = 100'

MARTIN COUNTY, FLORIDA.

A SUBDIVISION OF THAT PART OF THE FOLLOWING DESCRIBED LANDS LYING EASTERLY OF U. S. HIGHWAY No. 1:— GOV'T LOT 2, EXCEPT THE N. 888' THEREOF; THE EAST HALF OF THE S. E. QUARTER, EXCEPT THE S. 1700' THEREOF, SEC., 13, T 40S, R 42E; ALSO ALL OF FRACTIONAL SEC., 18, T 40S, R 43E, EXCEPT THE N. 1097' AND S. 1700' THEREOF.

DEDICATION
STATE OF FLORIDA S S
COUNTY OF MARTIN S S

KNOW ALL MEN BY THESE PRESENTS, that INDIAN HILLS, INC., a Corporation organized, and existing, under the laws of the State of Florida and being owner of the land described in the foregoing title caption, has caused the same to be surveyed and platted as shown hereon, and do hereby dedicate, to the perpetual use of the public, the roads and park area as shown hereon; reserving, however, unto itself, its legal representatives, or assigns, the reversion, or reversions, thereof, whenever abandoned, dead stipulations violated, or discontinued by law.
IN WITNESS WHEREOF the said Corporation has caused these presents to be signed by its President and its corporate seal to be affixed and attested by its Secretary, and the said individuals hereunto set their hands and seals this 11th day of Sept, 1952, A.D.

J.A. Foster
SECRETARY

Richard L. ...
INDIAN HILLS, INC.
PRESIDENT

ACKNOWLEDGEMENT

STATE OF FLORIDA S S
COUNTY OF MARTIN S S

I HEREBY CERTIFY, that on this day personally appeared before me, an officer duly authorized to administer oaths and take acknowledgements, C. B. ARBOGAST and R. A. PORTER, President and Secretary, respectively, of INDIAN HILLS, INC., a Florida Corporation, to me well known and known to me to be the individuals described in, and who executed, the foregoing dedication, and they acknowledged before me that they executed the same for the purposes therein expressed.

WITNESS my hand and official seal at Stuart, Martin County, Florida, this 11th day of September, 1952 A.D.

L. B. ...
NOTARY PUBLIC

MY COMMISSION EXPIRES: Nov. 3, 1953

SURVEYORS CERTIFICATE

STATE OF FLORIDA S S
COUNTY OF MARTIN S S


I HEREBY CERTIFY, that the plat shown hereon is a true and correct representation of a survey, made under my direction, of the above described property, and that said survey is accurate, to the best of my knowledge and belief, and that permanent reference monuments have been placed as required by law.

James E. Brock
REGISTERED LAND SURVEYOR
No. 688.

Subscribed and sworn to before me this 11 day of Sept, 1952 A.D.

Floretta Bartlett
NOTARY PUBLIC

MY COMMISSION EXPIRES: Aug 19, 1953

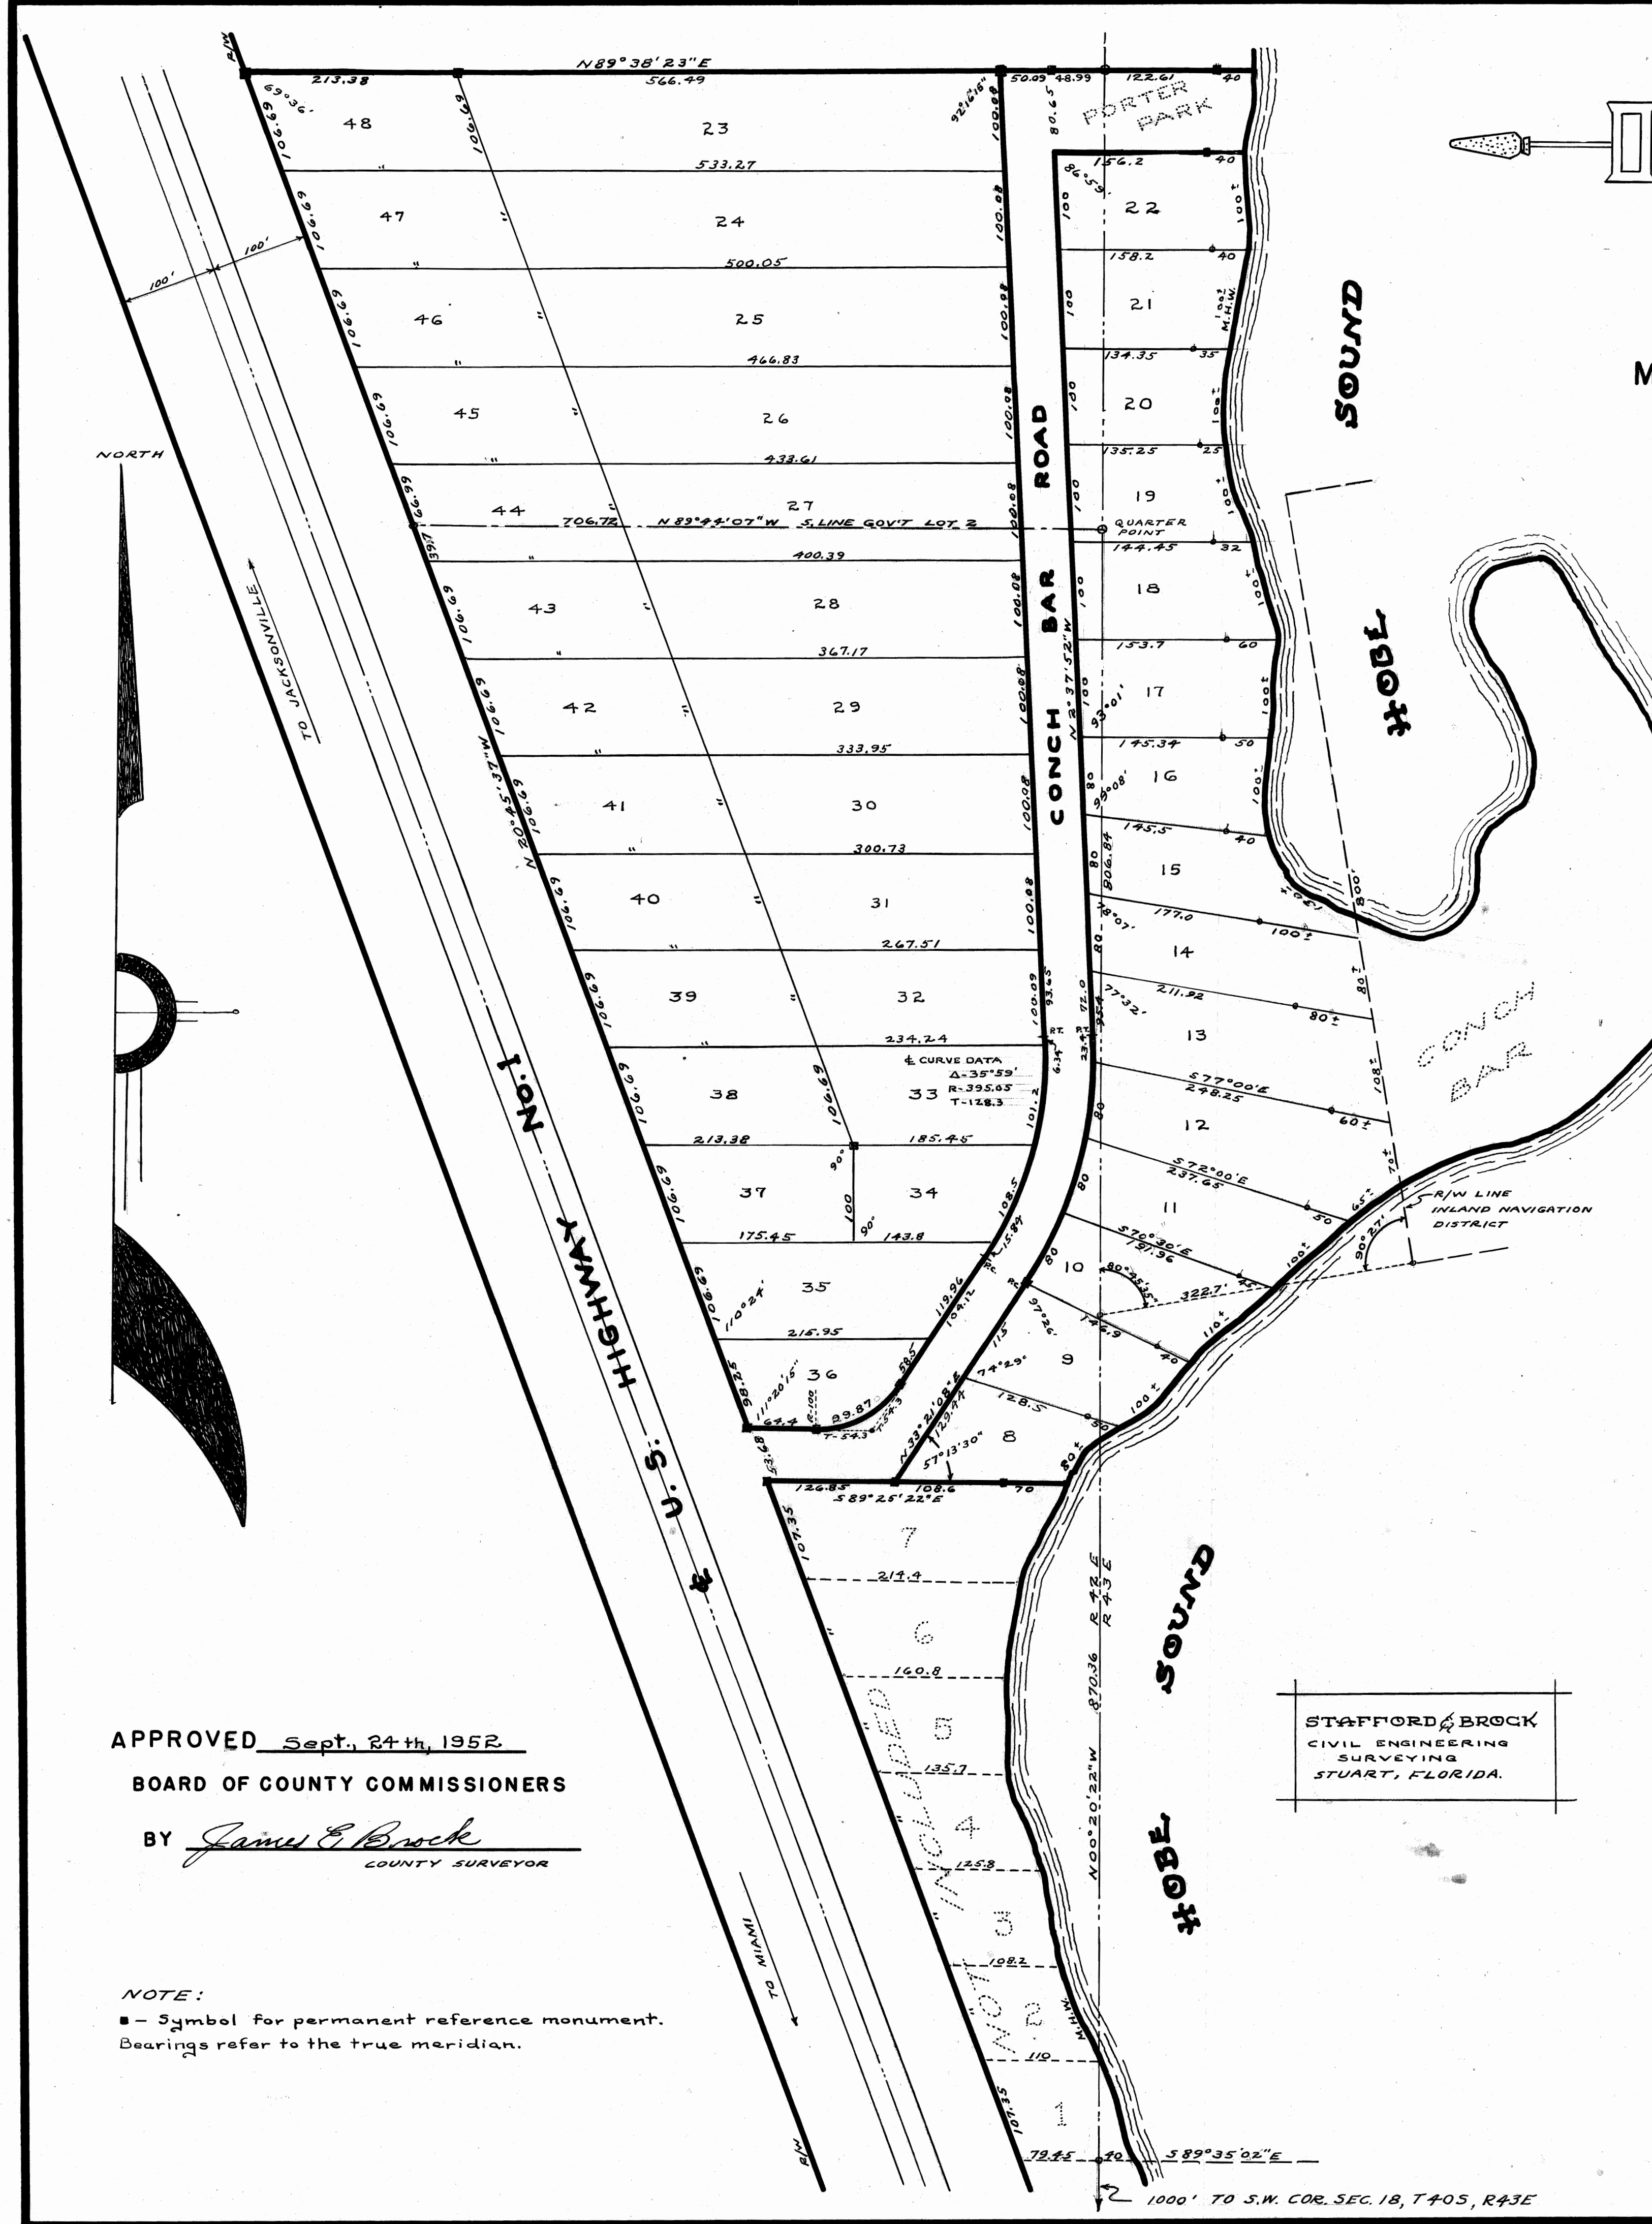

APPROVED Sept. 24th, 1952
BOARD OF COUNTY COMMISSIONERS
BY James E. Brock
COUNTY SURVEYOR

NOTE:
- Symbol for permanent reference monument.
Bearings refer to the true meridian.

STAFFORD & BROCK
CIVIL ENGINEERING
SURVEYING
STUART, FLORIDA.

HOBBS SOUND

STAFFORD & BROCK
CIVIL ENGINEERING
SURVEYING
STUART, FLORIDA.

1000' TO S.W. COR. SEC. 18, T 40S, R 43E