

# FLORIDA MEMORIAL CEMETERY OF HOBE SOUND

A SUBDIVISION OF A PART OF THE GOMEZ GRANT, WEST OF THE INDIAN RIVER  
**MARTIN COUNTY, FLA.**  
 Scale 1" = 30'  
 April, 1949

State of Florida ss.  
 County of Martin  
 This plat was filed for record at 10:30 A.M. this 20<sup>th</sup> day of June A.D. 1949, and duly recorded in Plat Book No. 2, page 68, in the office of the Clerk of the Circuit Court in and for Martin County, Florida.  
 Clerk of the Circuit Court, Martin County, Florida.

## DEDICATION



State of Florida ss.  
 County of Martin  
 Know All Men By These Presents, that The Hobe Sound Company, a Delaware corporation, the owner in fee simple of the following described piece or parcel of land, situate, lying and being in Martin County, Florida, to wit:  
 Begin at the point of intersection of the Easterly right of way line of Florida Blvd, with the Southerly right of way line of Comus Ave. as the same are shown on Olympia Plat No. 4, recorded in Plat Book 2, page 45, Martin County, Florida, public records, for the point or place of beginning; thence run North 68°45' East, 500'; thence run South 21°06'30" East, 450'; thence run South 68°45' West, 500'; thence run North 21°06'30" West along said Easterly right of way line of Florida Blvd, 450' to the point of beginning, being a part of the Gomez Grant, west of the Indian River.  
 Has caused the attached plat to be made, and said land to be subdivided as shown hereon and does hereby dedicate to the perpetual use of the public, the streets and walkways shown hereon, reserving however, unto themselves, their successors or assigns, the reversion, reversions or right of reversion of the streets and walkways aforesaid, should the same be abandoned by the public or discontinued by law.  
 This property is to be used only for cemetery purposes, and if at any time the property is abandoned for that purpose, title to said property shall immediately revert to The Hobe Sound Co., its successors or assigns.  
 In Witness Whereof, The Hobe Sound Co., a Delaware corporation has caused its corporate name and seal to be hereunto affixed by its duly authorized officers, this 13<sup>th</sup> day of June, A. D. 1949.  
 THE HOBE SOUND COMPANY  
 Attest: Ruth S. Oughterson its Assistant Secretary by R. S. Oughterson its Vice-President


## ACKNOWLEDGMENT

State of Florida ss.  
 County of Martin  
 Before me personally appeared T. T. Oughterson and Ruth Ham Oughterson, respectively Vice-President and Assistant Secretary of The Hobe Sound Co., a Delaware corporation, to me known to be persons described in and who executed the foregoing dedication and affixed the seal of said corporation, as such officers aforesaid and acknowledged execution thereof as act and deed of said corporation.  
 Witness my hand and official seal at Stuart, County of Martin, State of Florida, this 13<sup>th</sup> day of June, A. D. 1949.  
Harry B. Sontag  
 Notary Public in and for the State and County aforesaid.  
 My commission expires: Notary Public, State of Florida at large. My commission expires April 24, 1953. Bonded by American Surety Co. of N. Y.

## CERTIFICATE

State of Florida ss.  
 County of Martin  
 I hereby certify that the attached plat is a true and correct representation of a survey made under my direction, that it is true and correct to the best of my knowledge and belief and that permanent reference monuments have been properly placed as required by law.  
 FUGATE & GREENLEES  
 by Joseph S. Greenlee  
 Joseph S. Greenlee  
 Registered Land Surveyor  
 Florida Certificate No. 665  
 Subscribed and sworn to before me at Stuart, Martin County, Florida, this 13<sup>th</sup> day of June, A. D. 1949.  
M. R. Cuthbertson  
 Notary Public in and for the State and County aforesaid.  
 My commission expires: June 6<sup>th</sup> 1953.

Approved this 15<sup>th</sup> day of June, 1949, by the Board of County Commissioners  
 Martin County, Florida.  
 By Joseph S. Greenlee  
 Authorized Agent

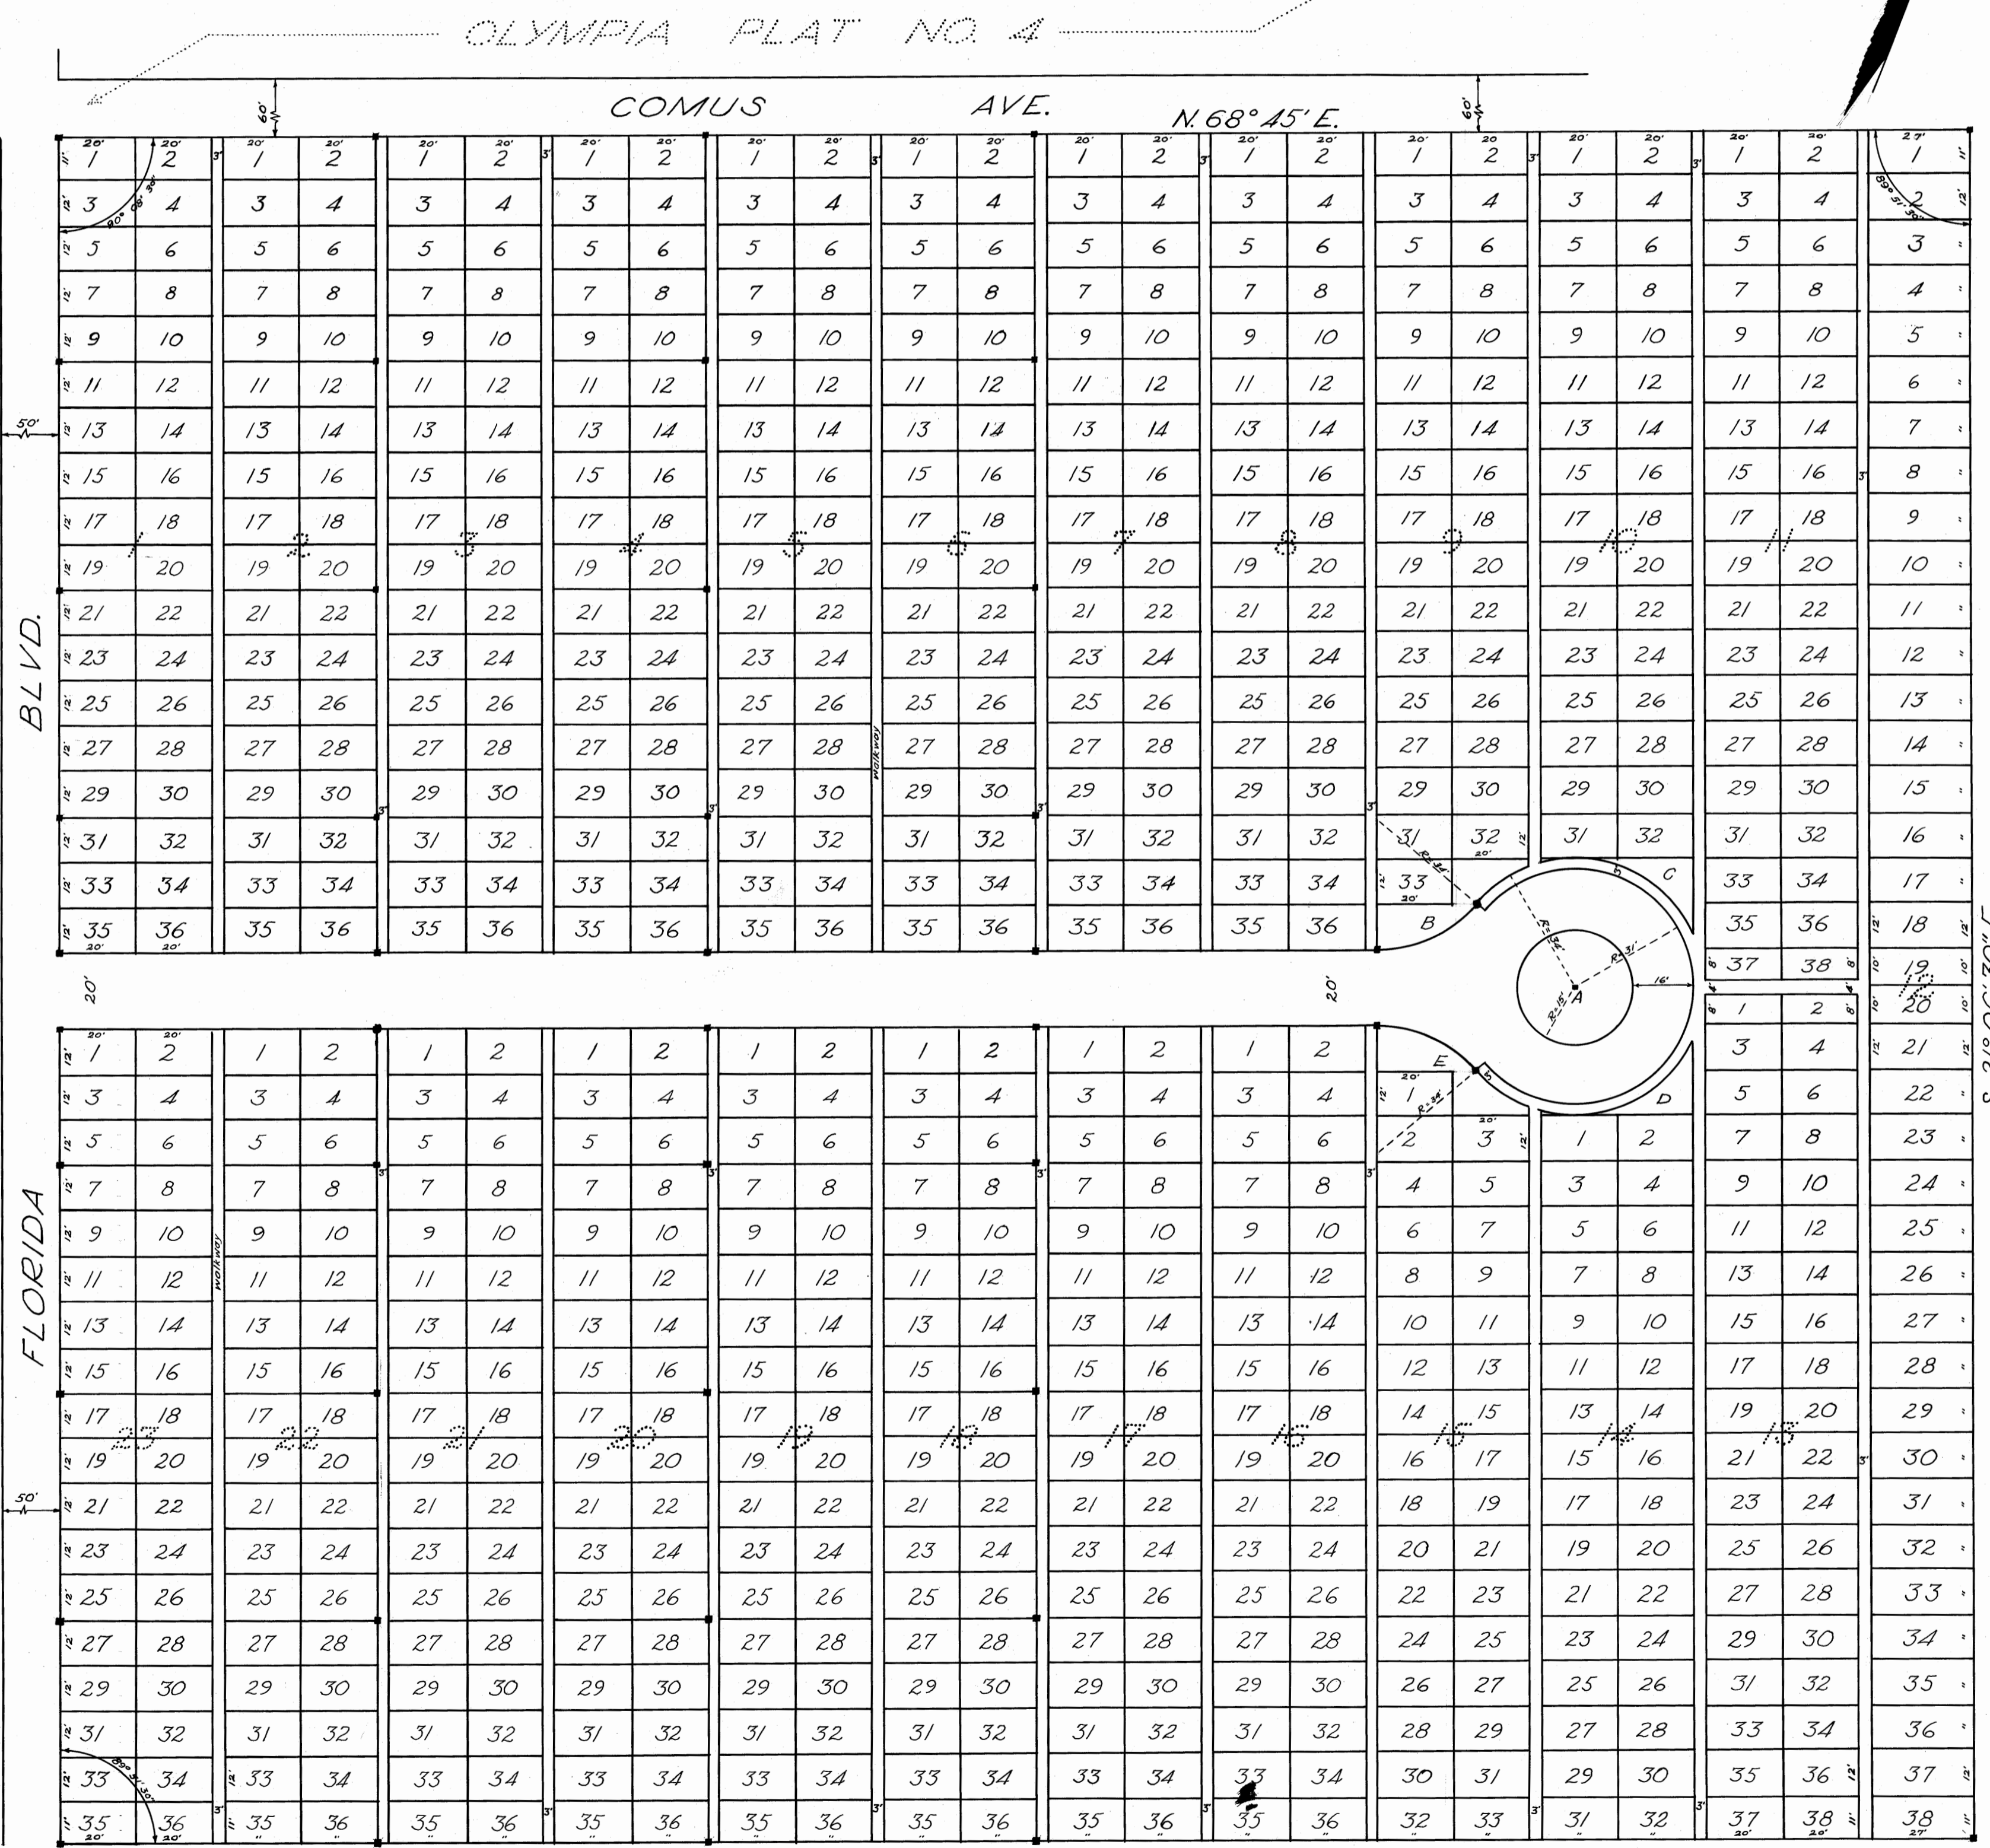

LEGEND  
 ■ Concrete Monument