

REVISED & AMENDED PLAT OF SURVEY OF LOT 125 AND PART OF LOT 124



PLAT OF GOMEZ GRANT & JUPITER ISLAND, BK I, P 80, PALM BEACH COUNTY PUBLIC RECORDS.
MARTIN COUNTY, FLORIDA.

SCALE 1" = 60'

07 05 08

This plat was filed for record at Stuart, Fla. this 20th day of Dec., 1950 and duly recorded in plat Book 2, Page 72, by -

P. B. Cleveland
CLERK OF CIRCUIT COURT
MARTIN COUNTY, FLORIDA.
By T. M. Gwartz, D.C.

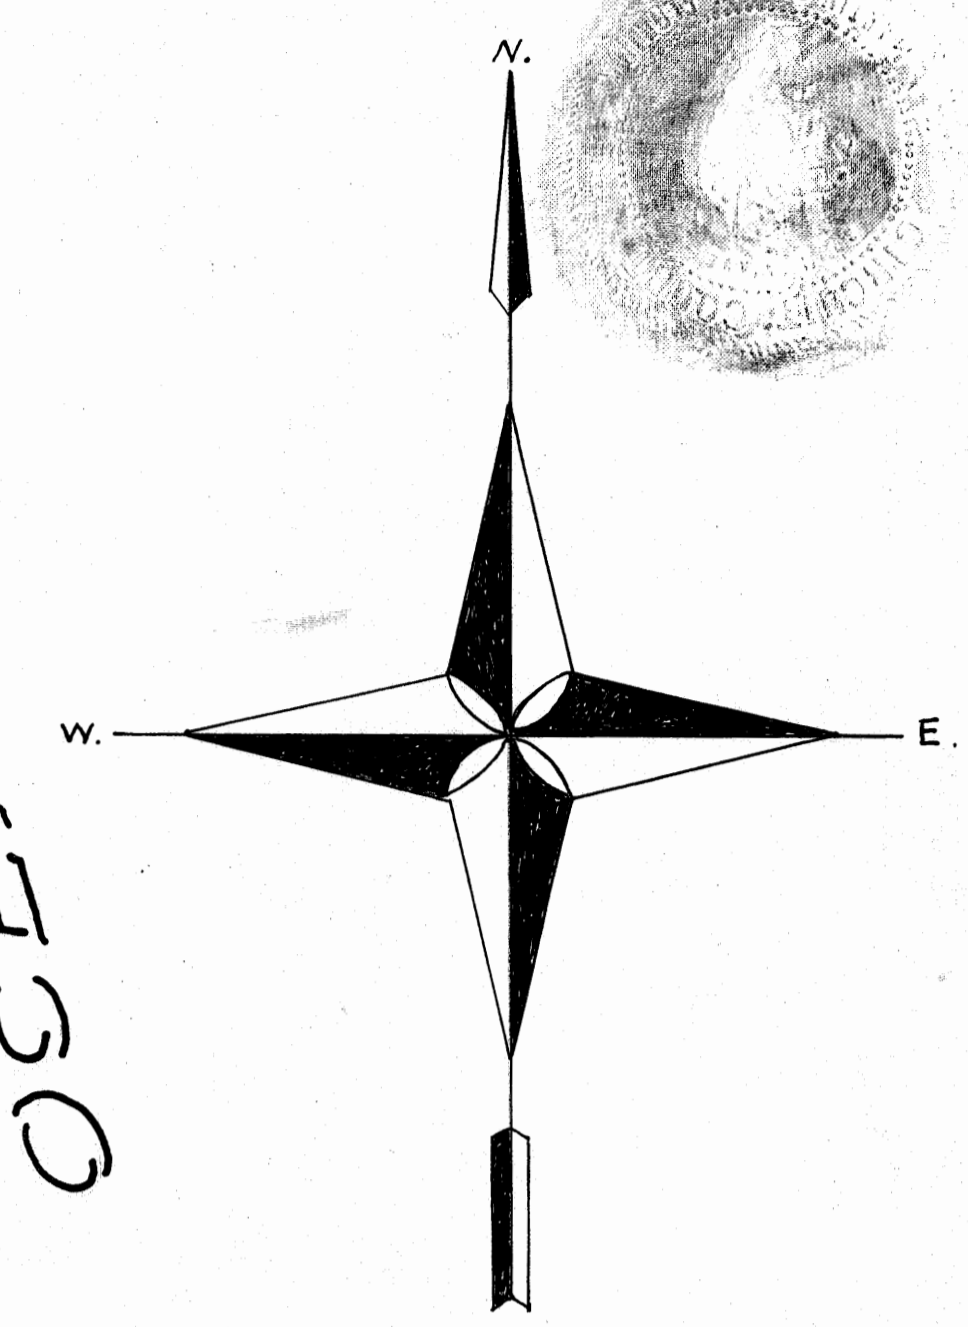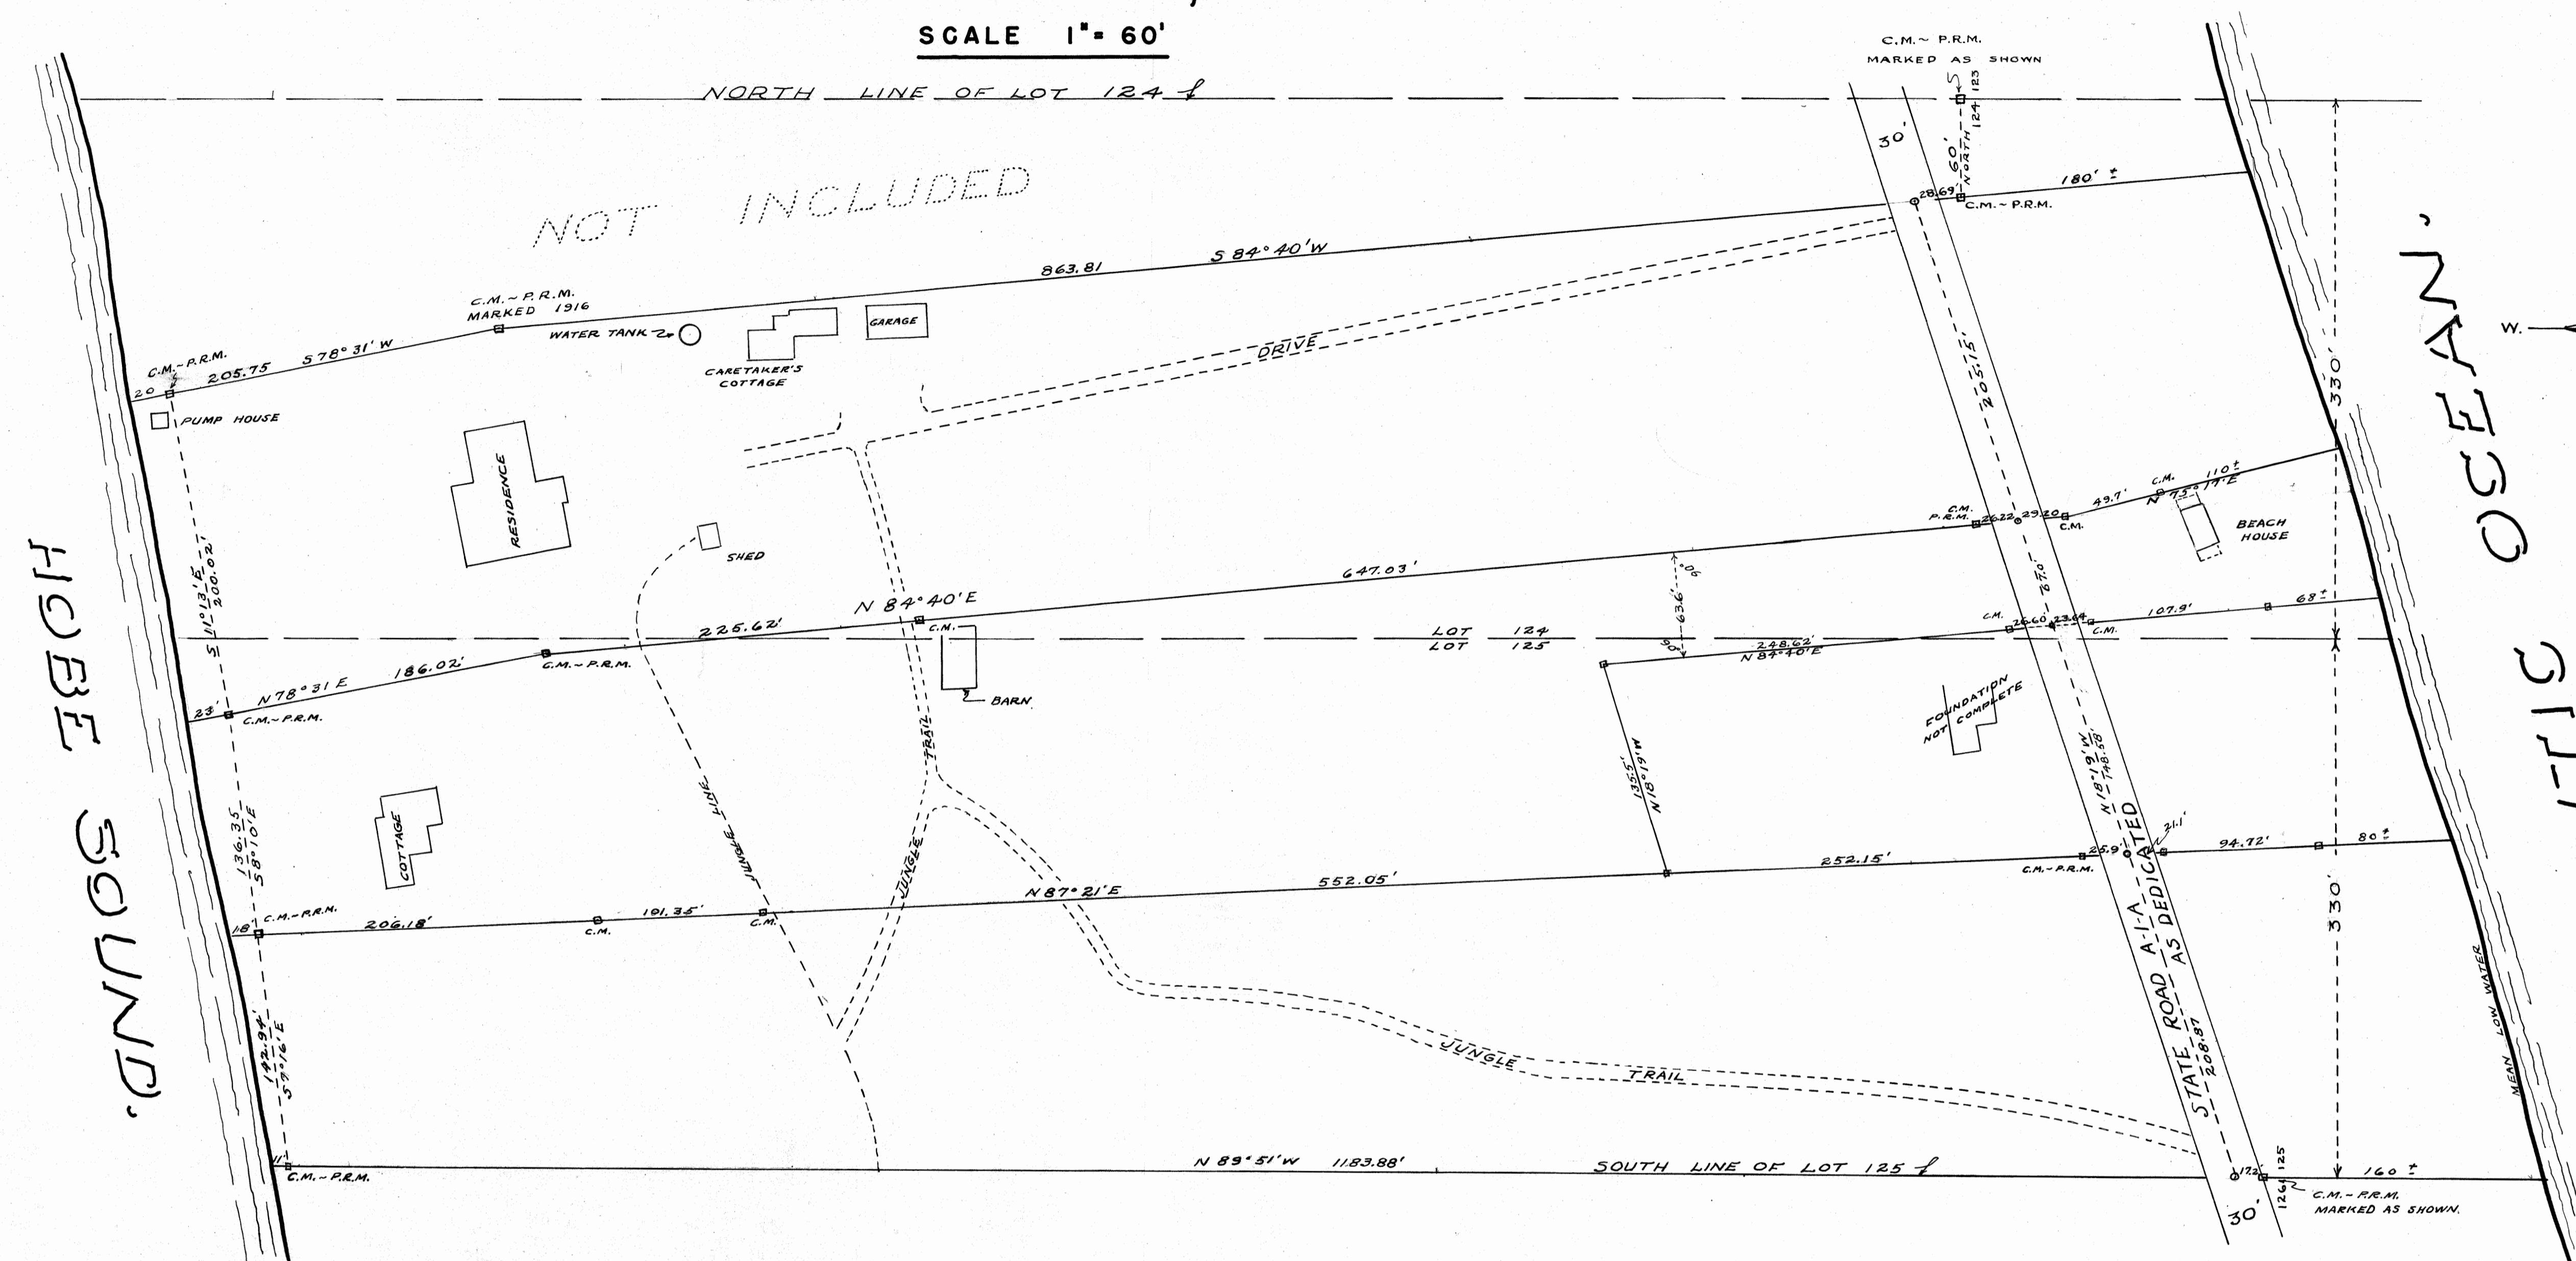

Approved: Dec. 20, 1950.
Board of County Commissioners
By: James E. Brock
COUNTY SURVEYOR.

DEDICATION

STATE OF FLORIDA } S S
COUNTY OF MARTIN }

Know all men by these presents:
That Anne H.C. Dwight, a widow, owner of the tract of land shown hereon and situate as set forth under the above title caption, has caused this land to be resurveyed and replatted and titled REVISED & AMENDED PLAT OF SURVEY OF LOT 125 AND PART OF LOT 124, revising a prior plat titled SURVEY OF LOT 125 AND PART OF 124, filed May, 23rd, 1929 in Plat Book 1, on page 88, public records of Martin County, Florida.
In witness whereof I have hereto set my hand and seal, this 15th day of Dec., 1950.

Signed and sealed in the presence of:
Patricia Sullivan WITNESS
Ruth Chapin Jones WITNESS
Anne H.C. Dwight SEAL

STAFFORD & BROCK
ENGINEERING & SURVEYING
STUART, FLORIDA.

NOTE:
C.M. = Concrete monument.
P.R.M. = Permanent reference monument.

ACKNOWLEDGEMENT

STATE OF FLORIDA } S S
COUNTY OF MARTIN }

Before me this day personally appeared Anne H.C. Dwight, to me well known to be the person who executed the foregoing instrument and acknowledges to and before me that she executed the same for the uses and purposes hereon expressed.

witness my hand and official seal at Stuart, Martin County, Florida, this 15th day of Dec., 1950.

F. J. Randolph NOTARY PUBLIC
My commission expires Sept 24, 1954

CERTIFICATE

STATE OF FLORIDA } S S
COUNTY OF MARTIN }

I hereby certify that the tract of land shown hereon was surveyed under my direction and that this plat is a true and correct representation thereof, to the best of my knowledge and belief and that permanent reference monuments were placed as prescribed by law.

Fred A. Stafford
FRED A. STAFFORD
REGISTERED LAND SURVEYOR
FLORIDA CERTIFICATE:
No. 443.

Subscribed and sworn to before me at Stuart, Florida, this 15th day of Dec., 1950.

F. J. Randolph NOTARY PUBLIC
My commission expires Sept 24, 1954

