

FIRST ADDITION TO

Skyline Park

MARTIN COUNTY, FLORIDA.

A RE-SUBDIVISION OF LOTS 10, 11, & 12, AND THAT PART OF LOT 1 & THE UNINCLUDED TRACT NORTH OF SAID LOT 1, LYING WEST OF THE F.E.C. RY., GAINES ESTATE SUBDIVISION, PLAT BK 1, PG 90, AND A PART OF LOT 1, BLK. D, SKYLINE PARK SUBDIVISION, PLAT BK 2, PG 77, PUBLIC RECORDS OF MARTIN COUNTY, FLORIDA.

SCALE 1" = 60'

THIS PLAT FILED FOR RECORD THIS 4th DAY OF October, A.D. 1954 AT 10:33 AM. AT STUART, FLORIDA, COUNTY OF MARTIN, IN: PLAT BOOK 3, PAGE 13 CLERK OF THE CIRCUIT COURT
Dorothy Reese
By: *Katherine Garrison*
FILE NO. 45635


45635

APPROVED Sept. 8th, 1954

BOARD OF COUNTY COMMISSIONERS

BY James E. Brock
COUNTY SURVEYOR

STAFFORD & BROCK
CIVIL ENGINEERING - SURVEYING
MAPPING
STUART, FLORIDA.

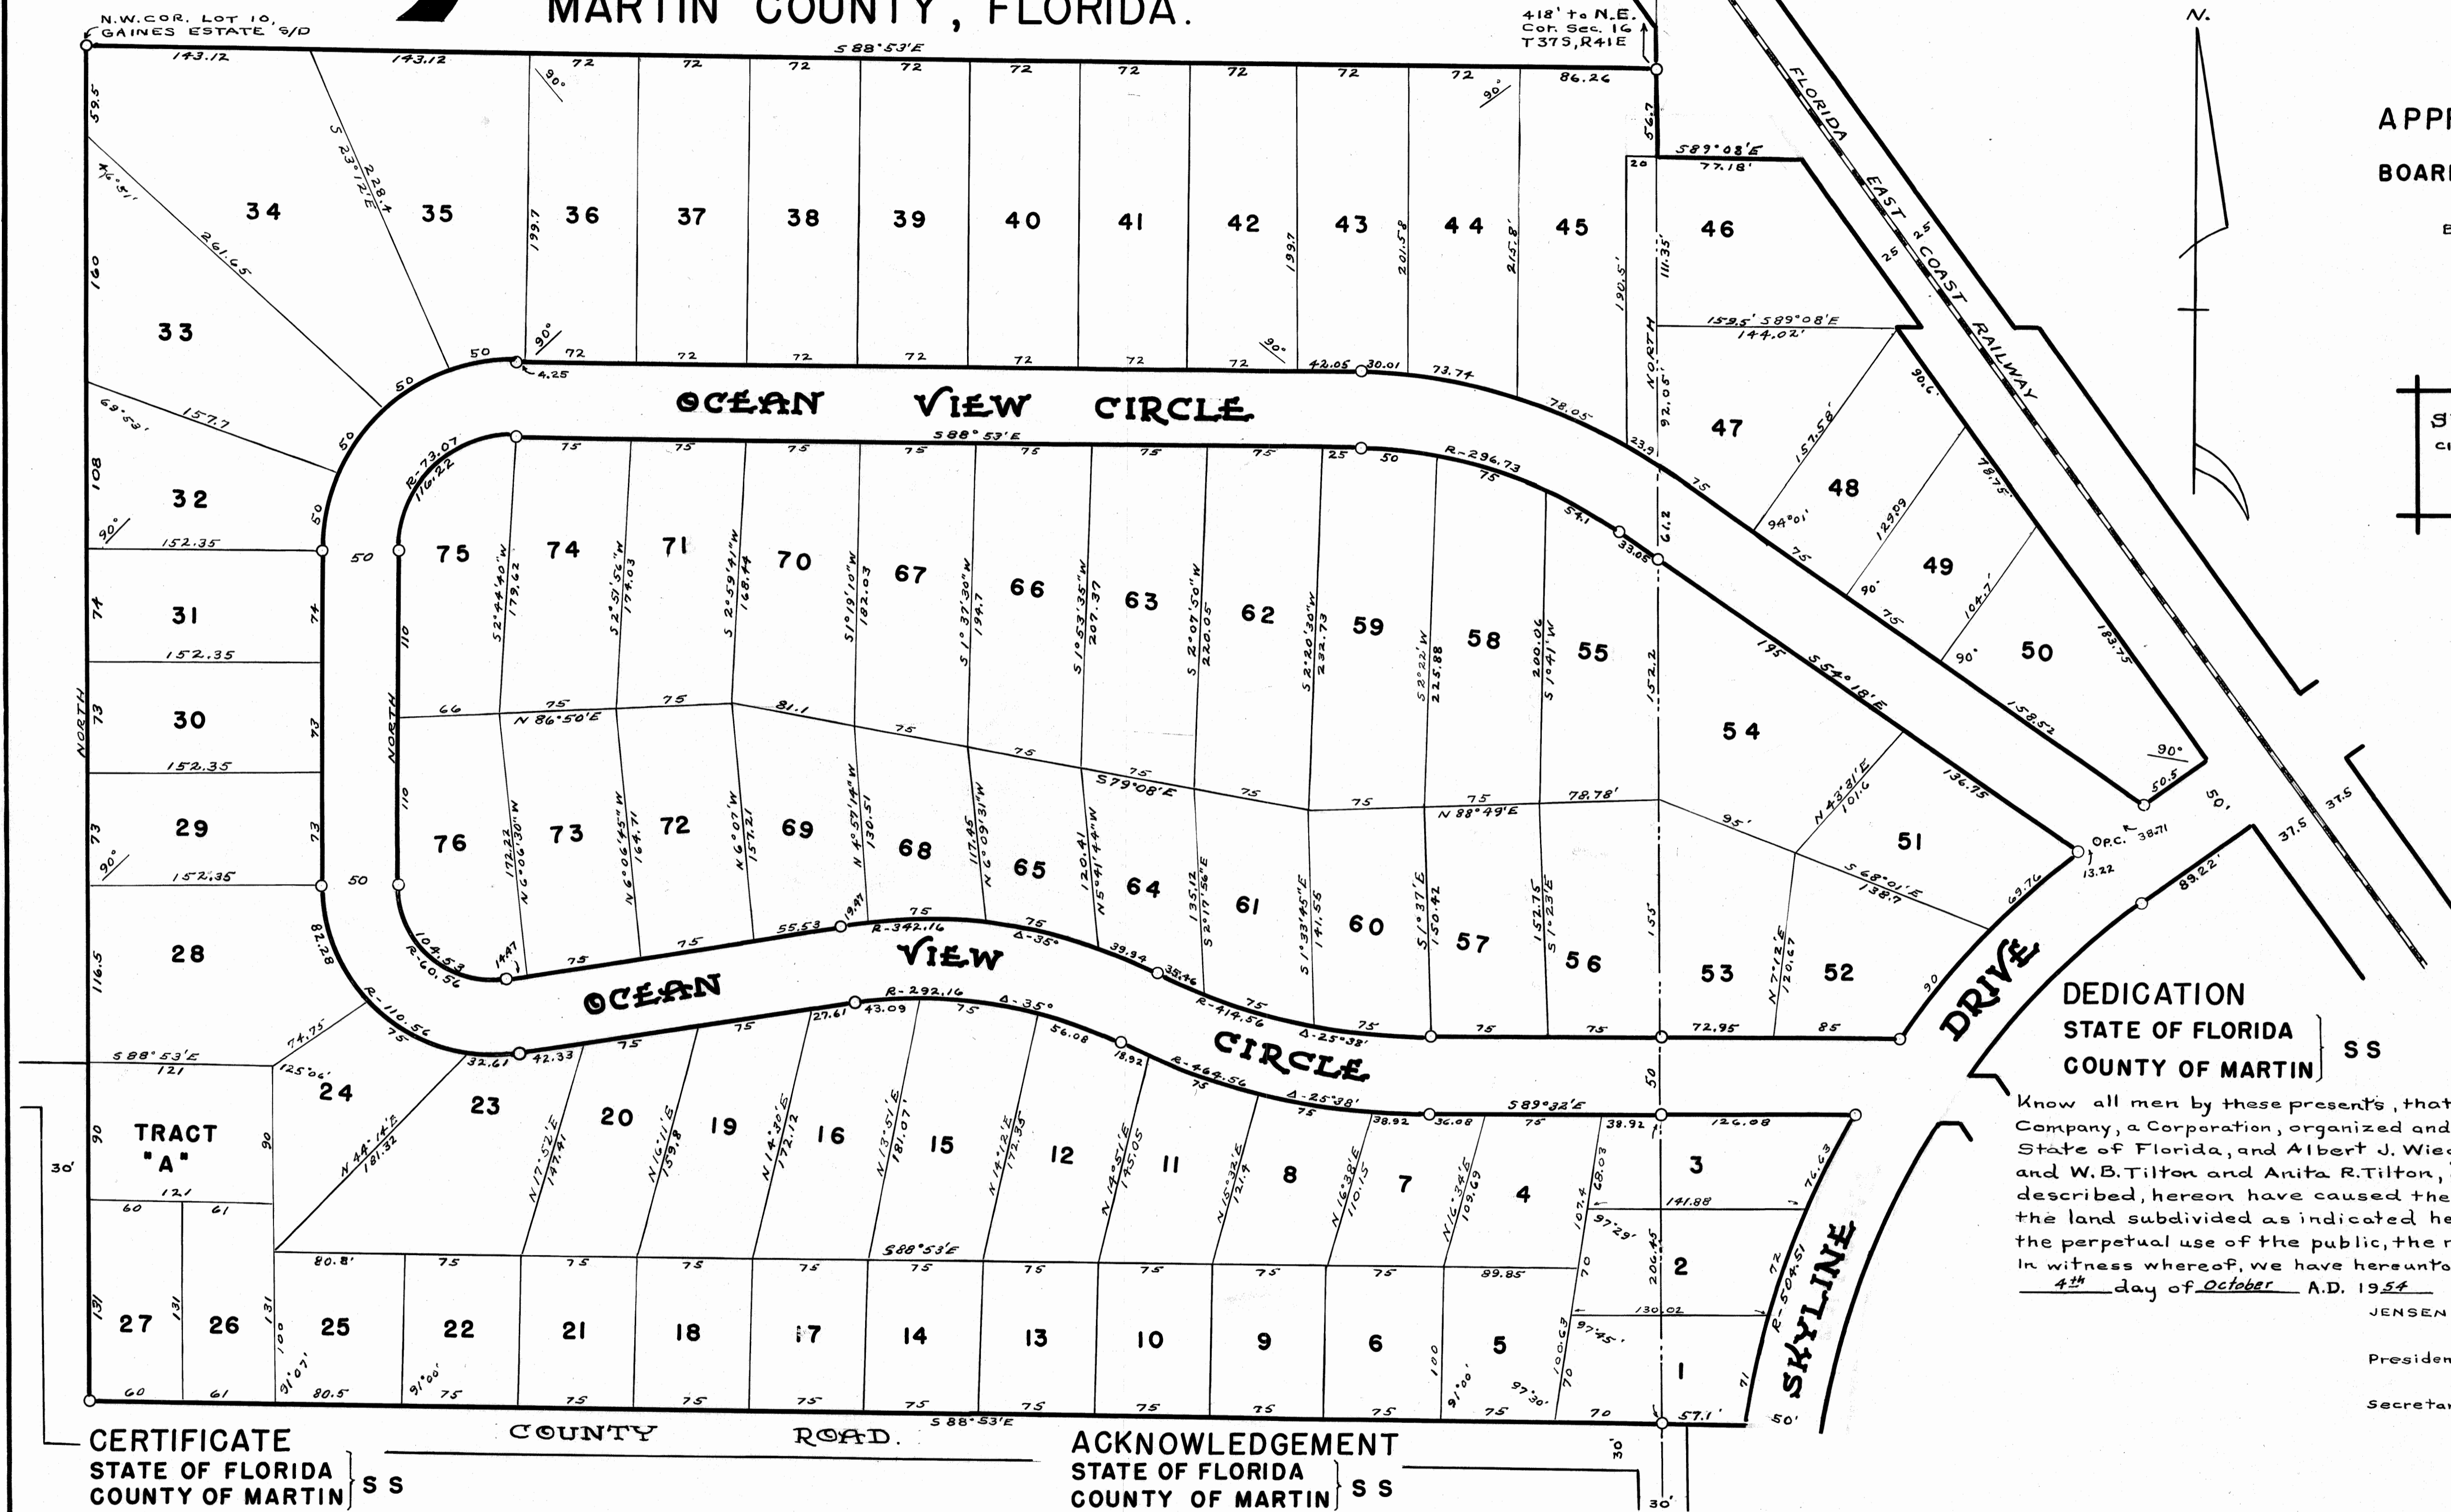

Oct. 54 4th day
3 13
Dorothy Reese

DEDICATION
STATE OF FLORIDA } SS
COUNTY OF MARTIN }
Know all men by these presents, that the Jensen Beach Development Company, a Corporation, organized and existing under the laws of the State of Florida, and Albert J. Wiegand and Gwendolynne W. Wiegand, and W.B. Tilton and Anita R. Tilton, owners of the land shown, and described, hereon have caused the attached plat to be made and the land subdivided as indicated hereon, and do hereby dedicate, to the perpetual use of the public, the roads shown hereon. In witness whereof, we have hereunto set hand and seal this 4th day of October, A.D. 1954

JENSEN BEACH DEVELOPMENT COMPANY
President [Signature]
Secretary [Signature]
BY [Signature] ATTORNEY IN FACT
BY [Signature] ATTORNEY IN FACT
BY [Signature]
BY [Signature]

[Signature] WITNESS
[Signature] WITNESS

CERTIFICATE
STATE OF FLORIDA } SS
COUNTY OF MARTIN }

I hereby certify that the tract of land, shown hereon, was surveyed and platted under my direction, and that this plat is a true and correct representation thereof, to the best of my knowledge and belief, and that permanent reference monuments have been placed as prescribed by law.

James E. Brock
REGISTERED LAND SURVEYOR
FLORIDA CERTIFICATE NO. 688

Subscribed and sworn to before me at
Stuart, Florida, this 4th
day of October, A.D. 1954
[Signature]
NOTARY PUBLIC
MY COMMISSION EXPIRES Aug. 1, 1957

ACKNOWLEDGEMENT
STATE OF FLORIDA } SS
COUNTY OF MARTIN }

Before me this day personally appeared W.B. Tilton and Anita R. Tilton, and Frank A. Wacha, to me well known to be the executors, and/or the agents for, the executors of the foregoing instrument, and who acknowledge to, and before me, that they executed the same for the uses and purposes hereon expressed. Witness my hand and official seal at Stuart, Martin County, Florida, this 4th day of October, A.D. 1954

[Signature]
NOTARY PUBLIC
MY COMMISSION EXPIRES Aug. 1, 1957