

FIRST ADDITION TO

KRUEGER ESTATES


46406

THIS PLAT FILED FOR RECORD
AT 10:20 A.M., THIS 15th
DAY OF January, A.D., 1955
AND RECORDED IN PLAT BOOK
3, PAGE 18, IN THE
OFFICE OF THE CLERK OF THE
CIRCUIT COURT, MARTIN COUNTY,
FLORIDA
CLERK OF THE
CIRCUIT COURT *Dorothy Preece*
By: *Kella J. Garcia, S.C.*
FILE NO. 46406

SCALE 1" = 100'

STUART, MARTIN COUNTY, FLORIDA.

BEING A SUBDIVISION OF THE EAST 1114' OF THE SOUTH HALF OF THE
SOUTHWEST QUARTER, SECTION 3, TWP 38 S, RGE 41 E.

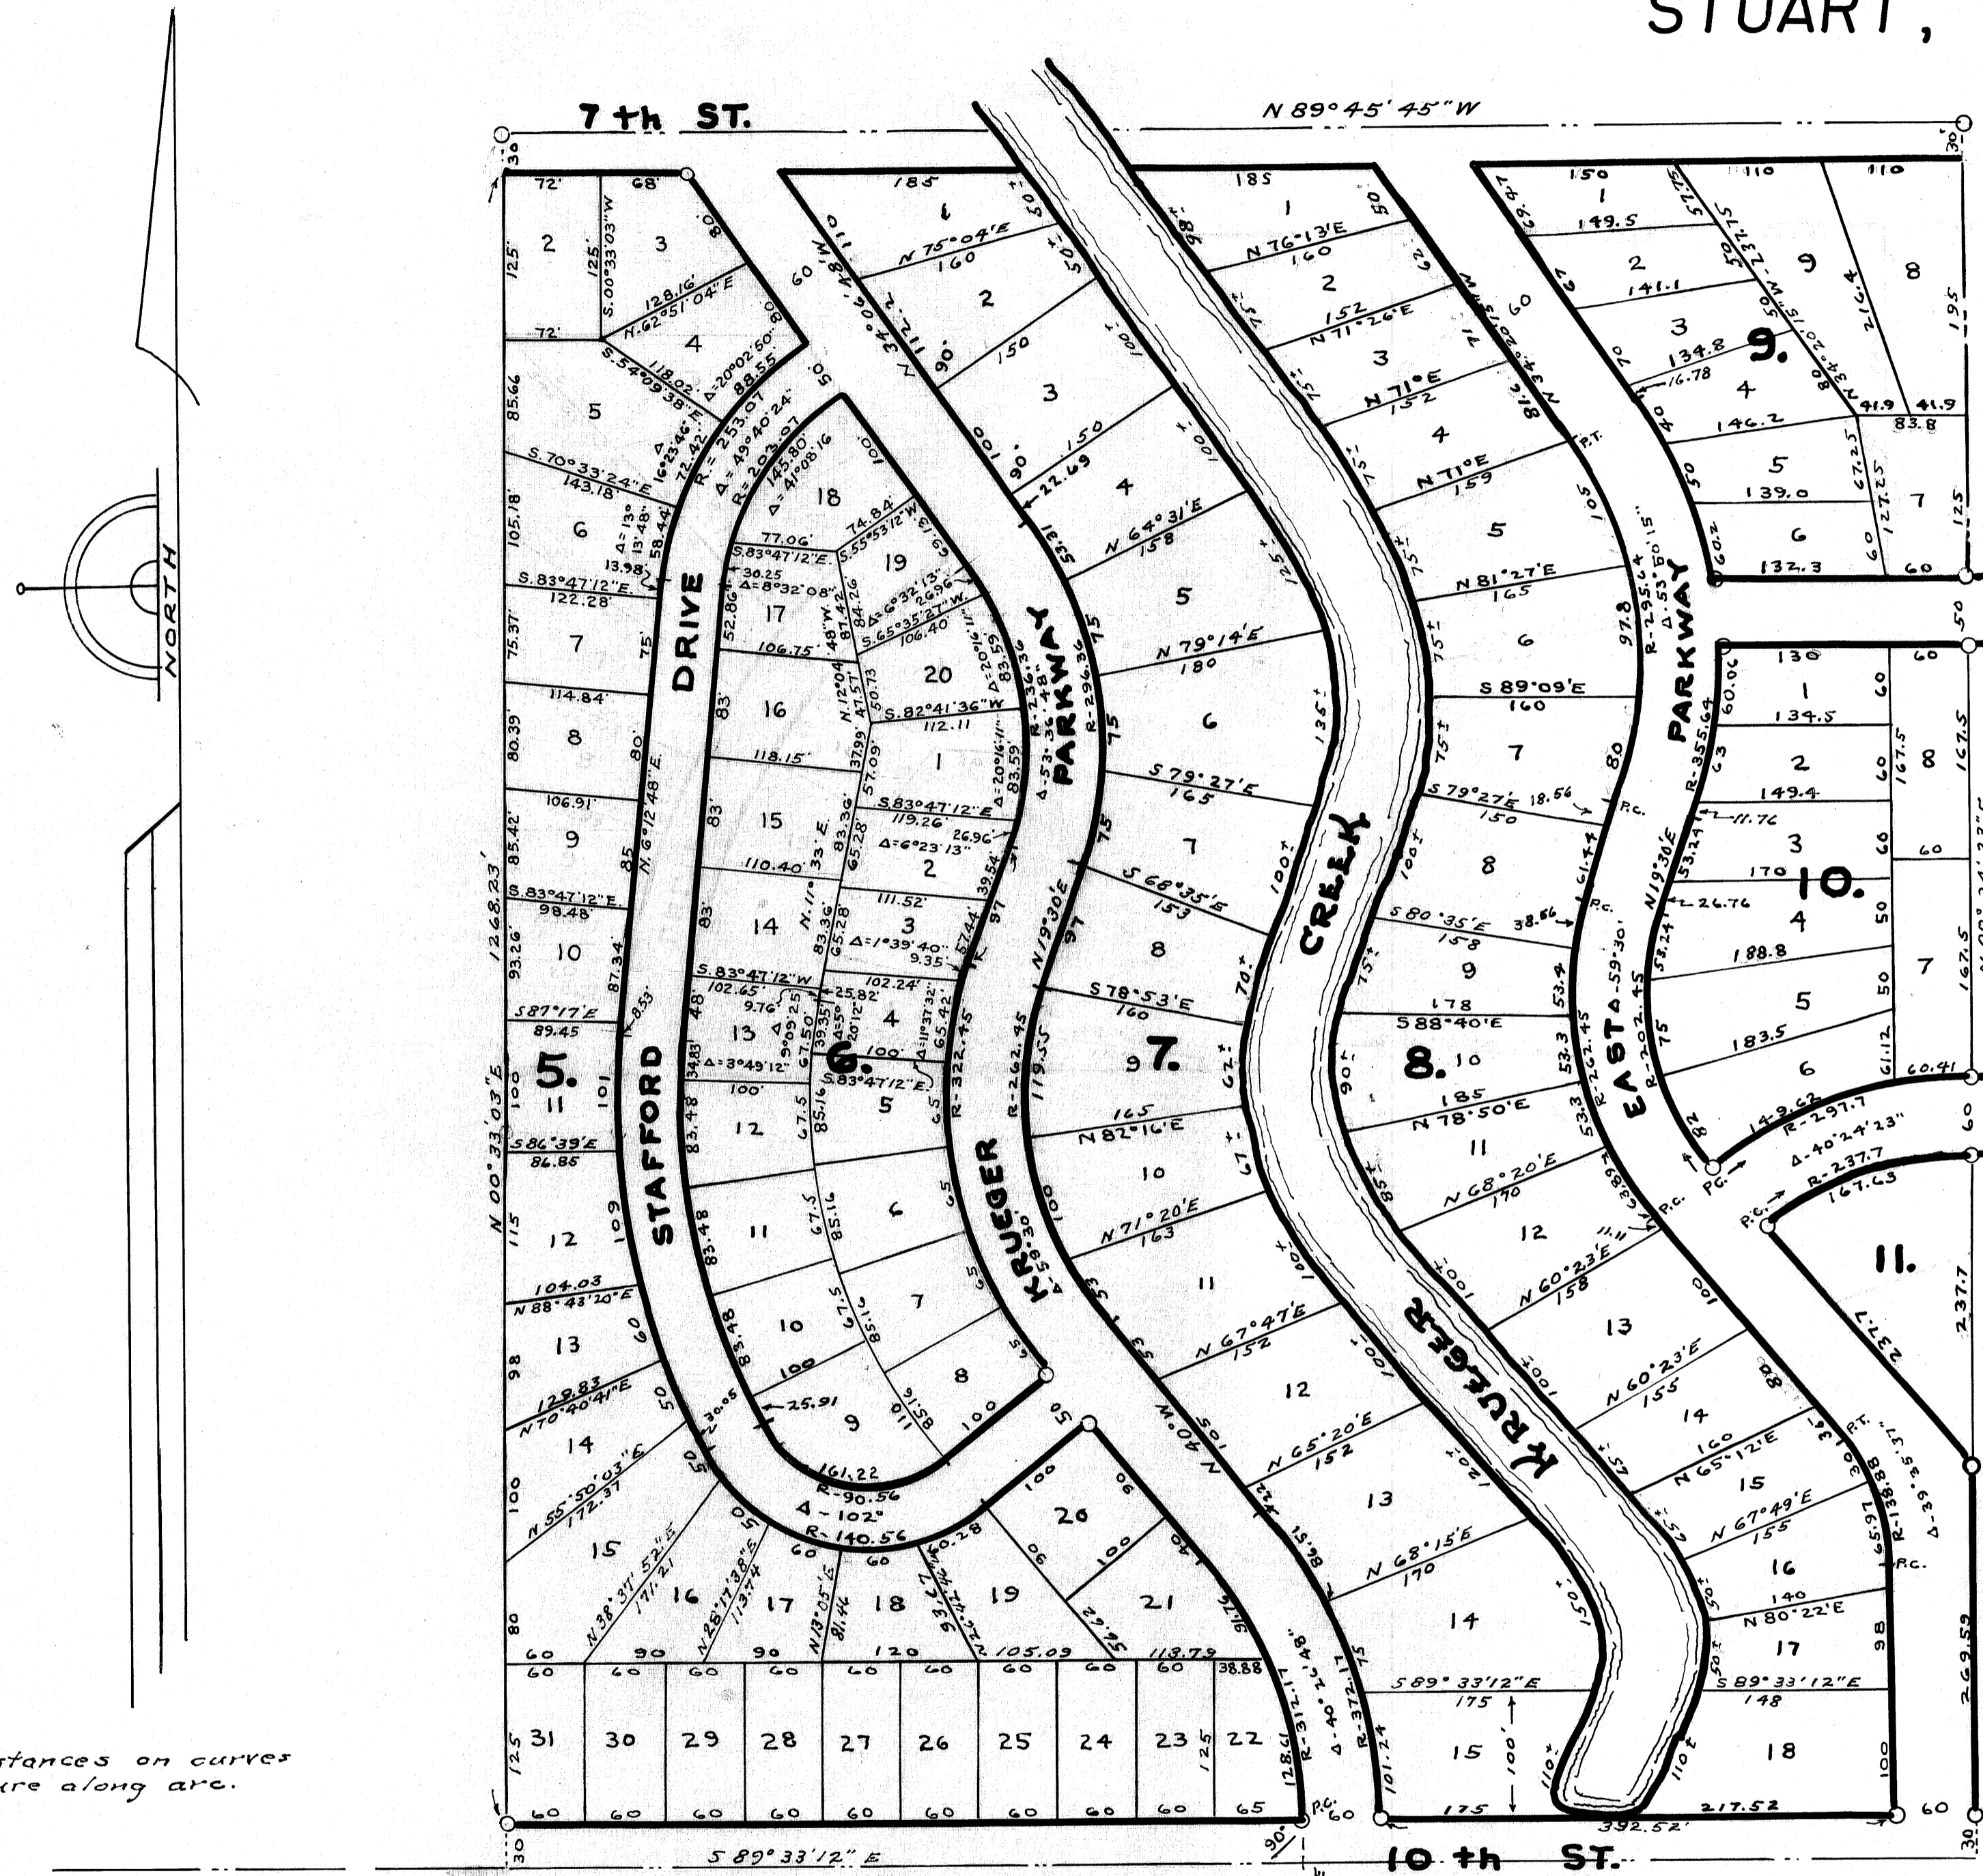

Note: Distances on curves
are measure along arc.

DEDICATION

STATE OF FLORIDA S S
COUNTY OF MARTIN S S

KNOW ALL MEN BY THESE PRESENTS that we the undersigned, A. R. Krueger and Madeline H. Krueger, husband and wife, owners in fee simple of the land shown and described hereon have caused the same to be surveyed and platted as shown hereon and do hereby dedicate, to the perpetual use of the public, the streets and/or roads shown hereon.

IN WITNESS WHEREOF we have hereunto set our hand and seal this 15th day of January, A.D., 1955

A. R. Krueger SEAL
Madeline H. Krueger SEAL

Signed and sealed in the presence of: *Fred A. Stafford*
James E. Brock

ACKNOWLEDGEMENT

STATE OF FLORIDA S S
COUNTY OF MARTIN S S

Before me this day personally appeared A. R. Krueger and Madeline H. Krueger, husband and wife, well known to me to be the persons who executed the foregoing instrument and who acknowledged to and before me that they executed the same for the uses and purposes stated therein.

IN WITNESS WHEREOF I have hereunto set my hand and affixed my official seal this 15th day of January, A.D., 1955, at Stuart, Florida.

J. E. Taylor
NOTARY PUBLIC
MY COMMISSION EXPIRES *January 24th 1958*

CERTIFICATION
STATE OF FLORIDA S S
COUNTY OF MARTIN S S

I HEREBY CERTIFY that the plat shown hereon is a true and correct representation of a survey, made under my direction, and that said survey is accurate, to the best of my knowledge and belief, and that permanent reference monuments were set as prescribed by law.

James E. Brock REGISTERED LAND SURVEYOR
FLORIDA CERTIFICATE NO. 688

Subscribed and sworn to before me
this 15th day of January, A.D., 1955
at Stuart, Florida.

J. E. Taylor
NOTARY PUBLIC

MY COMMISSION EXPIRES *January 24th 1958*

BOARD OF COUNTY COMMISSIONERS

Date: *Jan, 15th, 1955*

By: *James E. Brock*
COUNTY SURVEYOR

STAFFORD & BROCK
CIVIL ENGINEERING-SURVEYING
STUART, FLORIDA

DATE:	January 15 th 1955		
DRAWN BY:	J. E. B.	FIELD BOOK	K-5
CHECKED BY:	F. A. S.	FILE	F3 P2