

THIS PLAT FILED FOR RECORD AT 10:06 AM. THIS 15th DAY OF March A.D., 1956 AND RECORDED IN PLAT BOOK 3, PAGE 38 IN THE OFFICE OF THE CLERK OF THE CIRCUIT COURT, MARTIN COUNTY, FLORIDA.
 CLERK OF THE CIRCUIT COURT Dorothy Pierce
 FILE NO. 51005



REVISED AND AMENDED PLAT NO. 1
 OF
SUNSET ESTATES

THAT PART OF GOV'T. LOT 4
 LYING SOUTH OF NORTH FORK DRIVE
 SEC. 32, TWP-37-S, RGE-41E
 MARTIN COUNTY, FLORIDA



T 37S, R 41E
 30 29
 31 32

FILED & RECORDED
 IN MARTIN COUNTY, FLA.
 1956 MAR 15 AM 10:06
 DOROTHY PIERCE, CLERK
 BY _____

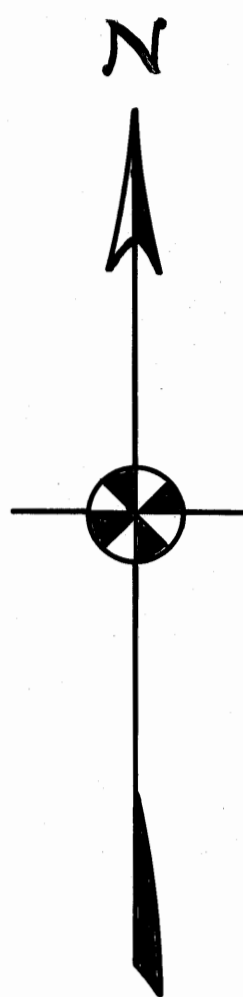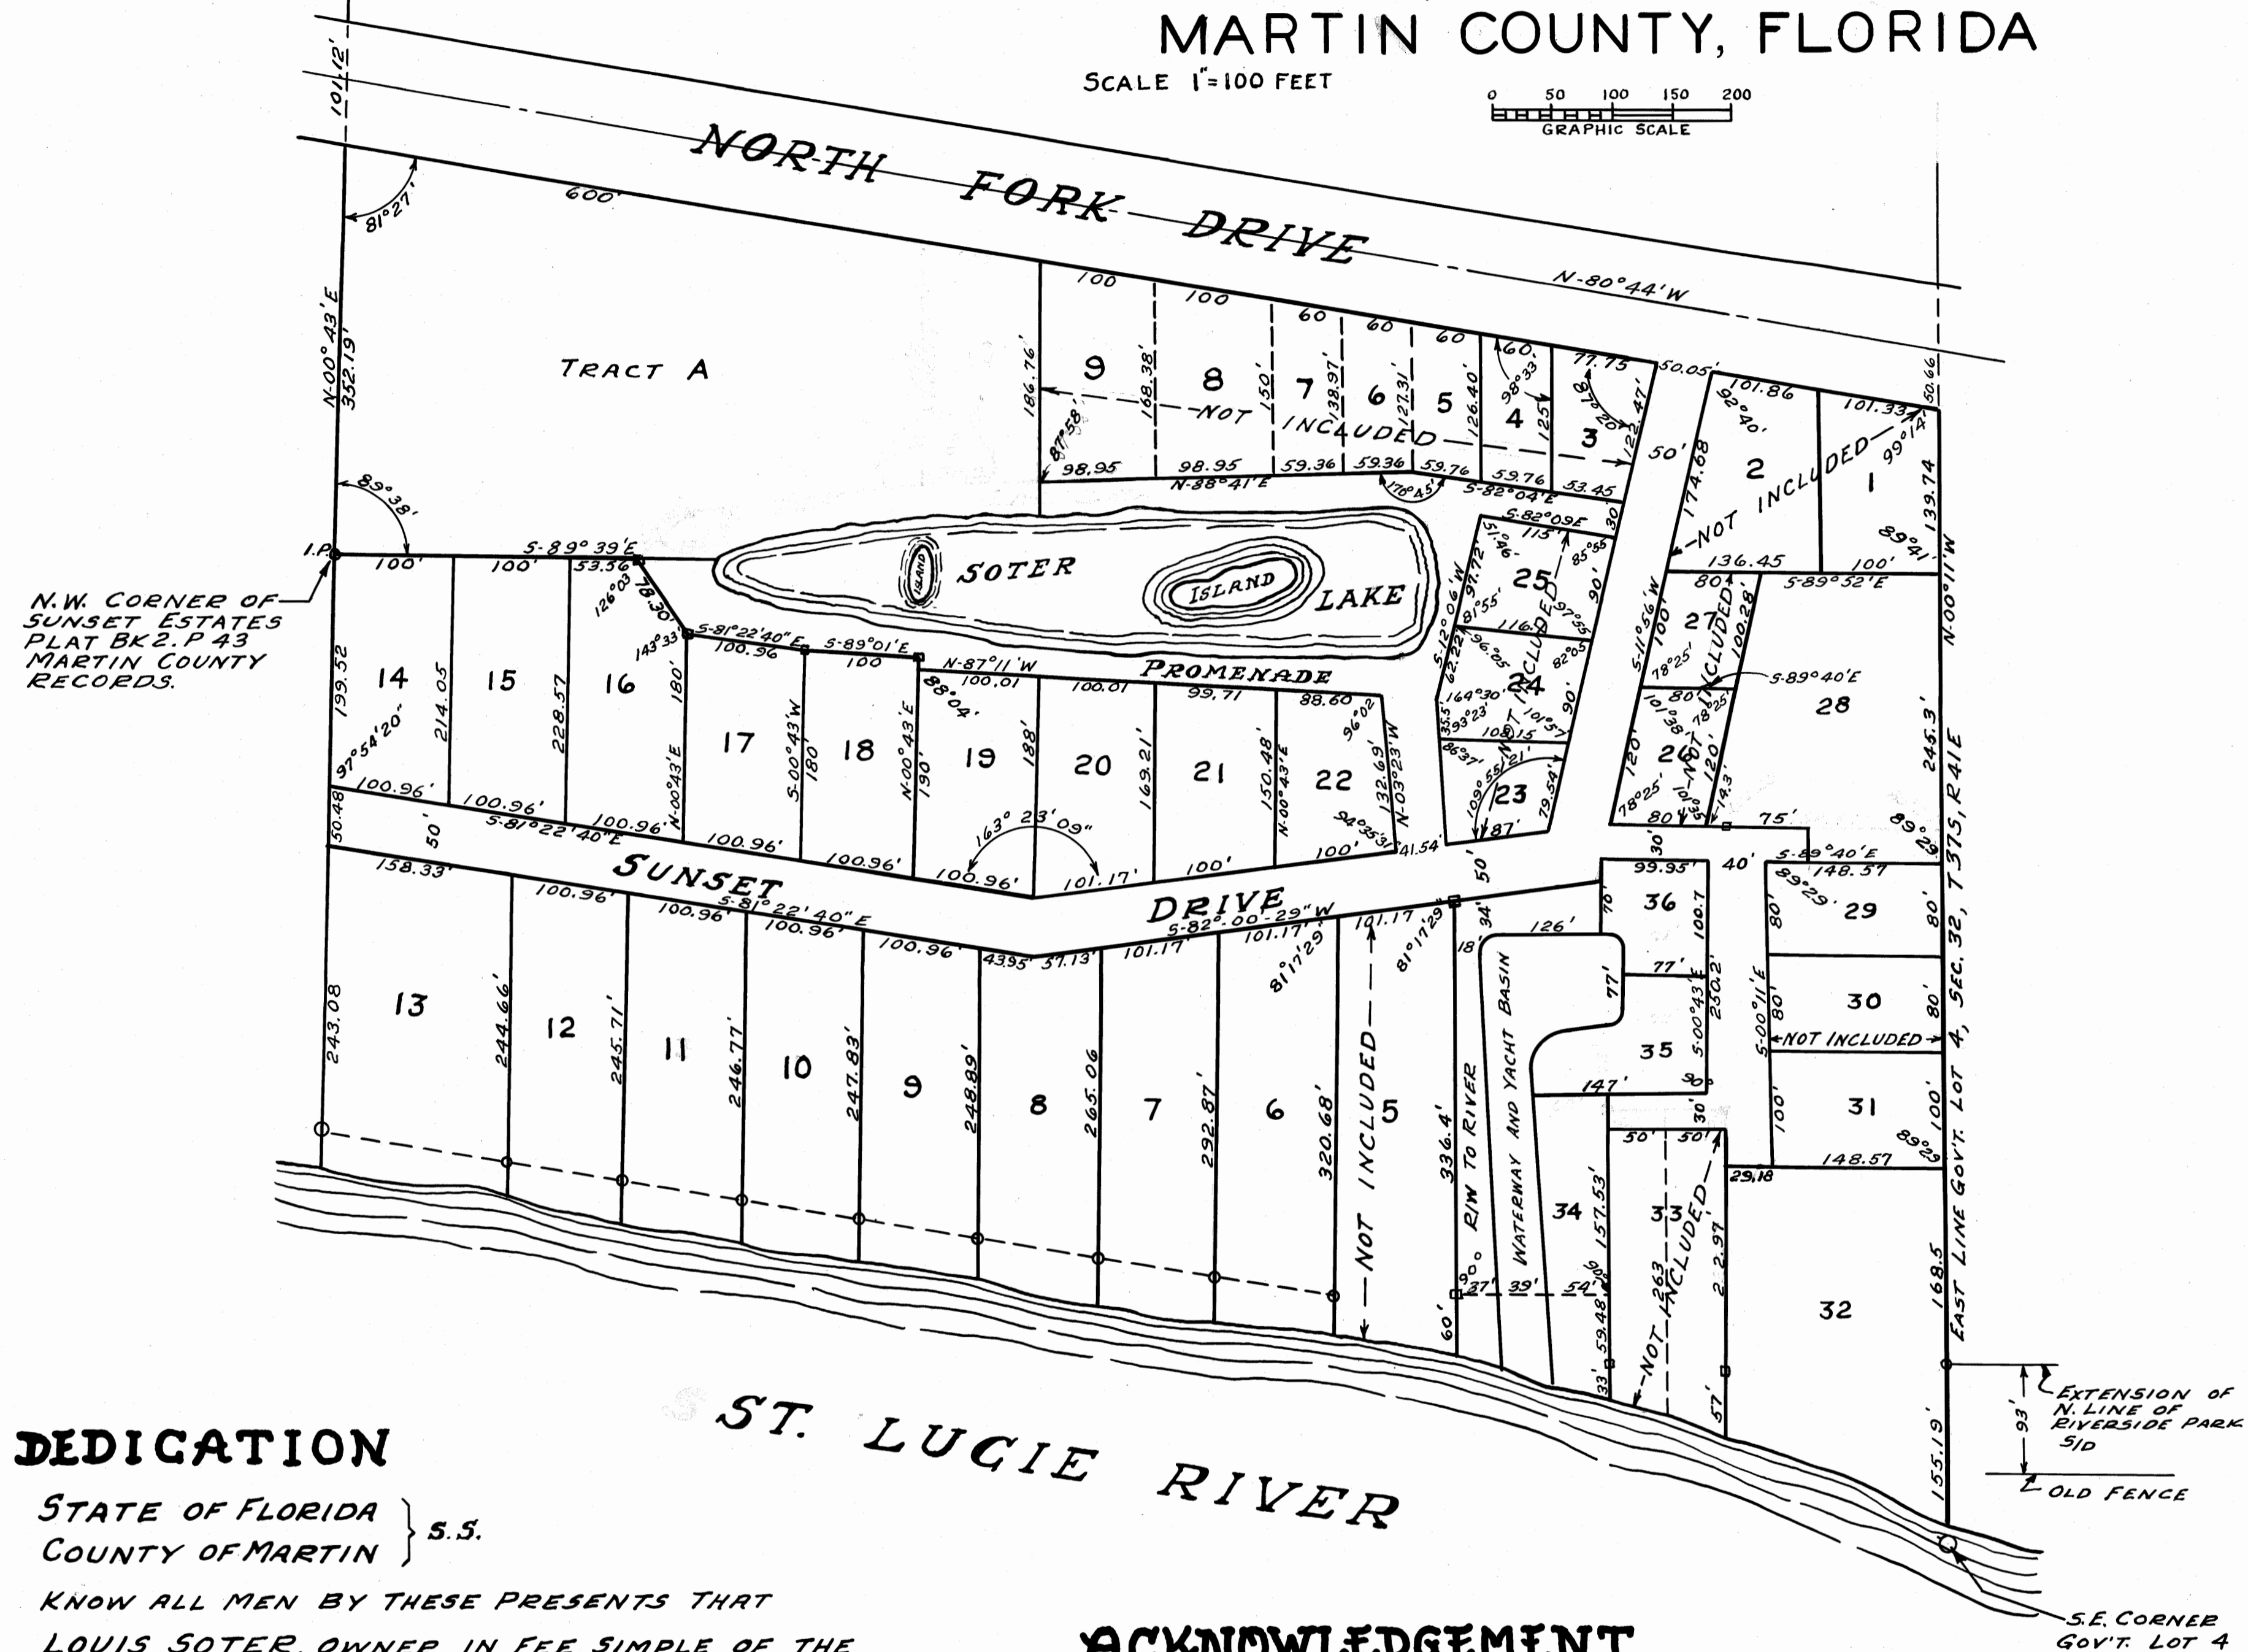

N.W. CORNER OF
 SUNSET ESTATES
 PLAT BK 2, P 43
 MARTIN COUNTY
 RECORDS.

DEDICATION

STATE OF FLORIDA } S.S.
 COUNTY OF MARTIN }
 KNOW ALL MEN BY THESE PRESENTS THAT LOUIS SOTER, OWNER IN FEE SIMPLE OF THE LANDS SUBDIVIDED AND SHOWN HEREON, HAS CAUSED THE ATTACHED PLAT TO BE MADE AND THE LAND TO BE SURVEYED AND SUBDIVIDED AS INDICATED HEREON, AND DOES HEREBY DEDICATE TO THE PERPETUAL USE OF THE PUBLIC, THE STREETS SHOWN HEREON.

IN WITNESS WHEREOF I HAVE HEREUNTO SET MY HAND AND SEAL, THIS 20th DAY OF Feb. A.D. 1956

Louis Soter
 SEAL

Dorothy Pierce
 WITNESS
Frank A. Stafford
 WITNESS

ACKNOWLEDGEMENT

STATE OF FLORIDA } S.S.
 COUNTY OF MARTIN }
 BEFORE ME THIS DAY PERSONALLY APPEARED LOUIS SOTER, AN UNMARRIED MAN, AND ACKNOWLEDGED THAT HE EXECUTED THE DEDICATION, ATTACHED HEREON, FOR THE USES AND PURPOSES THEREIN STATED.

WITNESS MY HAND AND OFFICIAL SEAL AT STUART FLORIDA

THIS 20th DAY OF Feb. A.D., 1956

Dorothy Pierce
 Clerk Circuit Court, NOTARY PUBLIC
 MY COMMISSION EXPIRES December 31, 1956

NOTE:
 □ - SYMBOL FOR PERMANENT REFERENCE MONUMENT

CERTIFICATE

STATE OF FLORIDA } S.S.
 COUNTY OF MARTIN }
 I HEREBY CERTIFY THAT THE PLAT SHOWN HEREON IS A TRUE AND CORRECT REPRESENTATION OF A SURVEY MADE UNDER MY DIRECTION, AND THAT SAID SURVEY WAS ACCURATE, TO THE BEST OF MY KNOWLEDGE AND BELIEF, AND THAT PERMANENT REFERENCE MONUMENTS WERE PLACED AS PRESCRIBED BY LAW.

James E. Brock
 REGISTERED LAND SURVEYER
 FLORIDA CERTIFICATE No. 688

SUBSCRIBED AND SWORN TO THIS 15th DAY OF March A.D., 1956 AT STUART FLORIDA.

Lettie Zarnita
 NOTARY PUBLIC

MY COMMISSION EXPIRES: July 6, 1956

APPROVED March 13, 1956

BOARD OF COUNTY COMMISSIONERS
 BY: James E. Brock
 County Surveyor

STAFFORD & BROCK
 CIVIL ENGINEERING-SURVEYING
 STUART, FLORIDA

DATE Mar. 15, 1956
 DRAWN BY C.C.
 FILE 1-2