
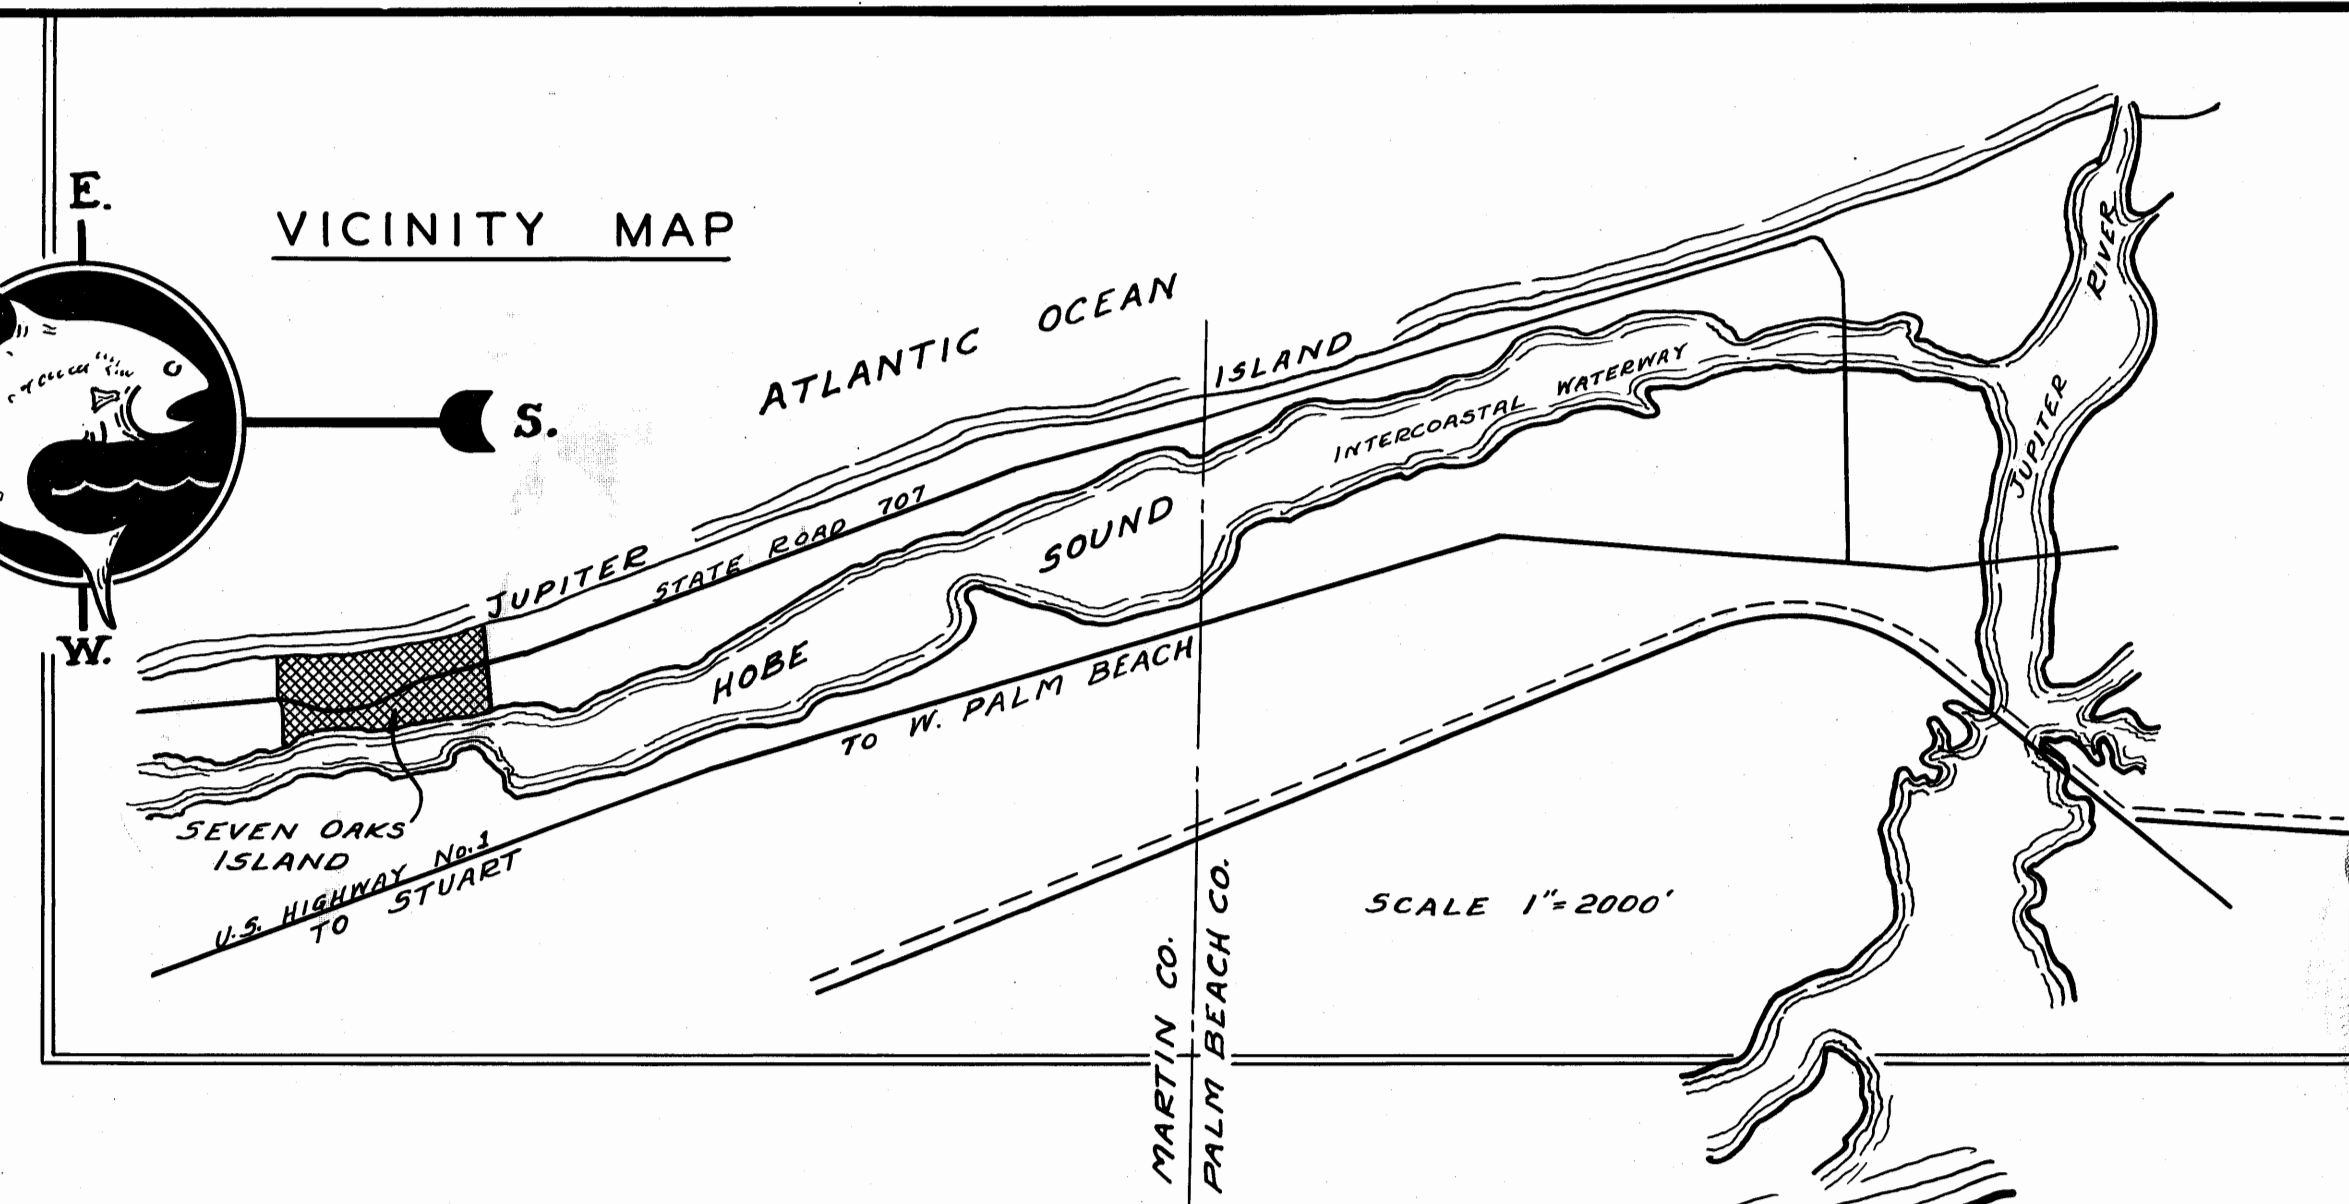


AMENDED AND REVISED PLAT OF SEVEN OAKS ISLAND


JUPITER ISLAND, MARTIN COUNTY, FLORIDA.

A RE-SUBDIVISION OF LOTS 1-21, INCLUSIVE OF "BLOWING ROCKS" SUBDIVISION PLAT BK. I PG. I MARTIN COUNTY PUBLIC RECORDS AND PART OF LOT 145 PLAT OF GOMEZ GRANT & JUPITER ISLAND PLAT BK. I PG. 80 PALM BEACH COUNTY PUBLIC RECORDS

SCALE 1" = 100"

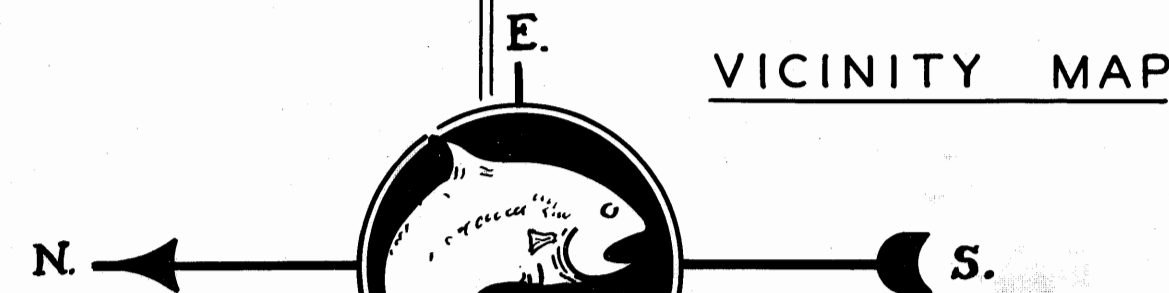

THIS PLAT FILED FOR RECORD AT 3:36, THIS 27th DAY OF March, A.D. 1956 IN PLAT BK. 3, PG. 40 AT STUART, MARTIN COUNTY, FLORIDA.
 CLERK OF THE CIRCUIT COURT
 By: *Mignon S. Rowe*
 FILE NO. 51232

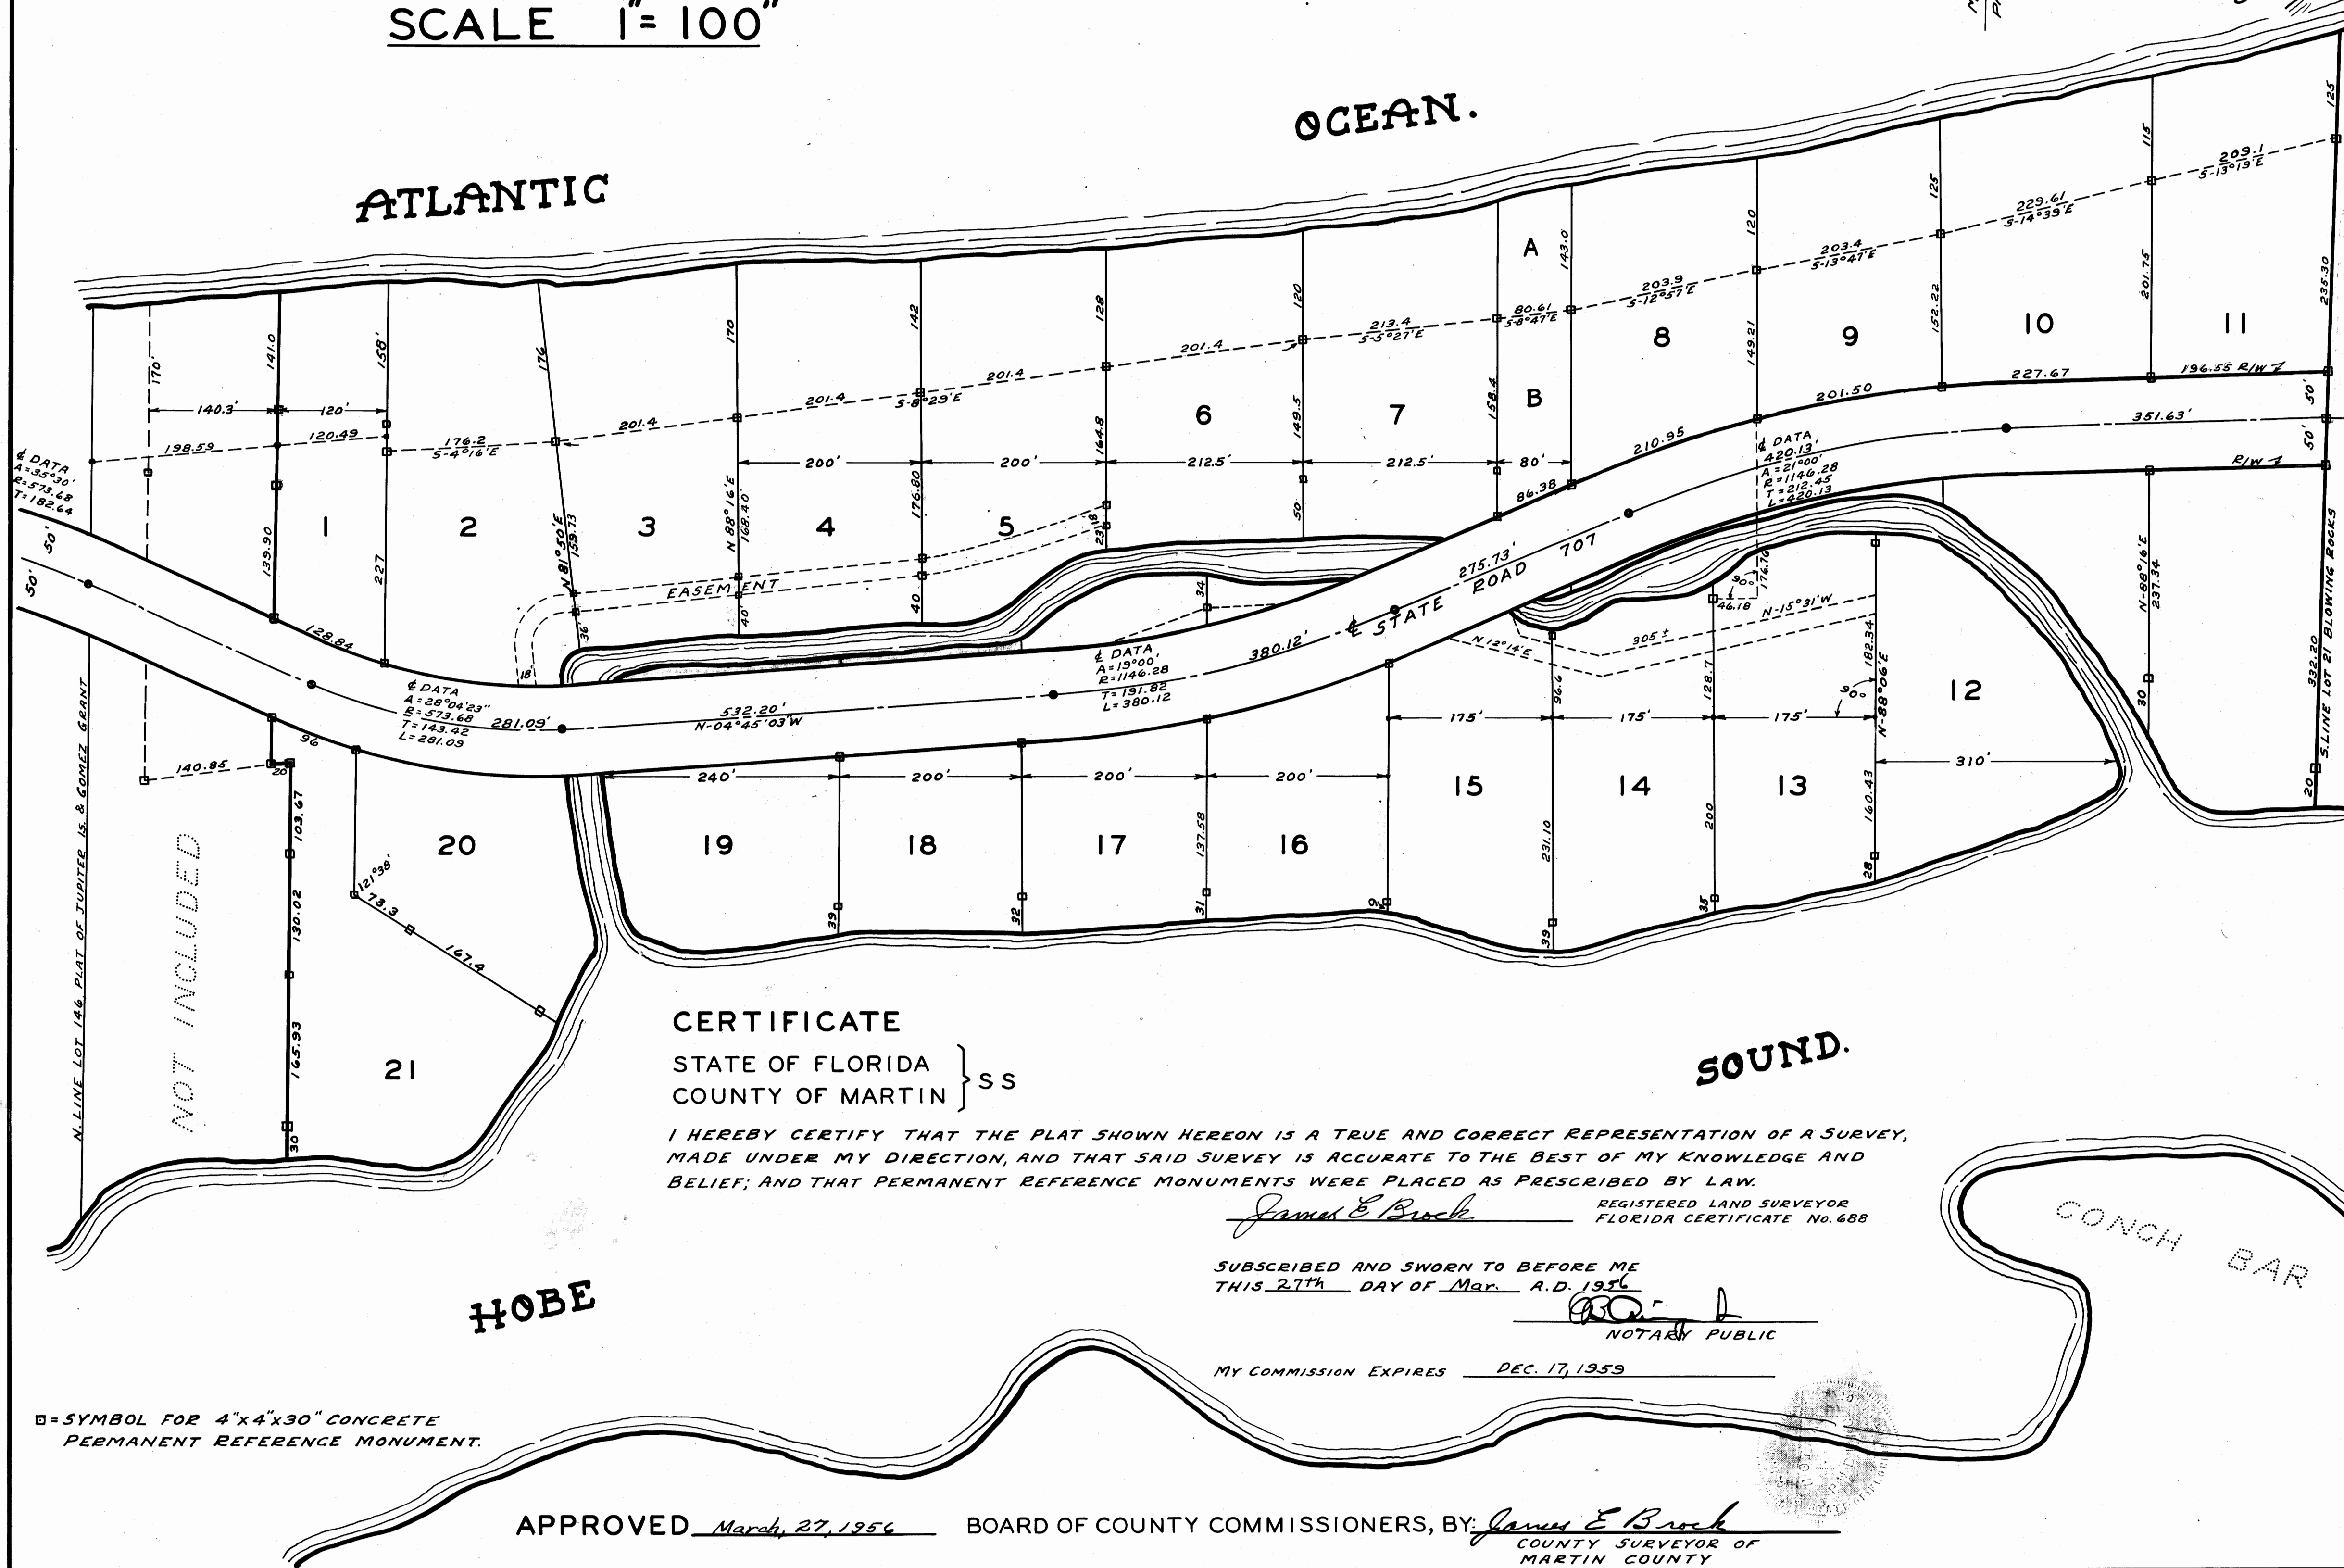

DEDICATION
 STATE OF FLORIDA } SS
 COUNTY OF MARTIN }
 KNOW ALL MEN BY THESE PRESENTS THAT THE SEVEN OAKS COMPANY, A CORPORATION ORGANIZED AND EXISTING UNDER THE LAWS OF THE STATE OF DELAWARE, AND AUTHORIZED TO DO BUSINESS IN THE STATE FLORIDA, HAS CAUSED THE ATTACHED PLAT TO BE MADE AND THE LAND TO BE SUBDIVIDED AS INDICATED ON THIS PLAT AND DOES HEREBY DEDICATE TO THE PERPETUAL USE OF THE PUBLIC, THE ROADS SHOWN HEREON, RESERVING HOWEVER, UNTO ITSELF, ITS LEGAL REPRESENTATIVES, OR ASSIGNS, THE REVERSION, OR REVERSIONS, THEREOF, WHENEVER ABANDONED, BY DEED STIPULATIONS VIOLATED, OR DISCONTINUED BY LAW.
 IN WITNESS WHEREOF IT HAS CAUSED THESE PRESENTS TO BE SIGNED BY ITS PRESIDENT AND ITS CORPORATE SEAL TO BE AFFIXED AND ATTESTED BY ITS SECRETARY THIS 17th DAY OF JULY, A.D., 1953
 SEVEN OAKS COMPANY
 A CORPORATION
S. Bayard Colgate
 PRESIDENT
George Newpauer
 SECRETARY

ACKNOWLEDGEMENT
 STATE OF New Jersey } SS
 County of Hudson }
 BEFORE ME THIS DAY PERSONALLY APPEARED S. Bayard Colgate AND George Newpauer PRESIDENT AND SECRETARY, RESPECTIVELY, OF THE SEVEN OAKS COMPANY, A CORPORATION, AND ACKNOWLEDGED THAT THEY EXECUTED THE DEDICATION, HEREOF SHOWN, FOR THE USES, AND PURPOSES, THEREIN STATED, ON BEHALF OF THE SAID CORPORATION. WITNESS MY HAND AND OFFICIAL SEAL THIS 15th DAY OF March, A.D., 1956
William S. Bennett
 NOTARY PUBLIC

CERTIFICATE
 STATE OF FLORIDA } SS
 COUNTY OF MARTIN }
 I HEREBY CERTIFY THAT THE PLAT SHOWN HEREON IS A TRUE AND CORRECT REPRESENTATION OF A SURVEY, MADE UNDER MY DIRECTION, AND THAT SAID SURVEY IS ACCURATE TO THE BEST OF MY KNOWLEDGE AND BELIEF; AND THAT PERMANENT REFERENCE MONUMENTS WERE PLACED AS PRESCRIBED BY LAW.
James E. Brock
 REGISTERED LAND SURVEYOR
 FLORIDA CERTIFICATE NO. 688
 SUBSCRIBED AND SWORN TO BEFORE ME THIS 27th DAY OF Mar. A.D. 1956
[Signature]
 NOTARY PUBLIC
 MY COMMISSION EXPIRES DEC. 17, 1959

□ = SYMBOL FOR 4"x4"x30" CONCRETE PERMANENT REFERENCE MONUMENT.

APPROVED March 27, 1956 BOARD OF COUNTY COMMISSIONERS, BY *James E. Brock*
 COUNTY SURVEYOR OF MARTIN COUNTY

STAFFORD BROCK
 CIVIL ENGINEERING
 LAND SURVEYING
 STUART - FLORIDA