


NORTH

READING ACRES

A SUBDIVISION OF THE SOUTH TWO THIRDS OF THE NORTH HALVES OF THE NORTHEAST QUARTER OF THE NORTHEAST QUARTER SEC., 22, AND THE NORTHWEST QUARTER OF THE NORTHWEST QUARTER SEC., 23, T 40 S., R 42 E.


MARTIN COUNTY, FLORIDA.

SCALE 1" = 100'

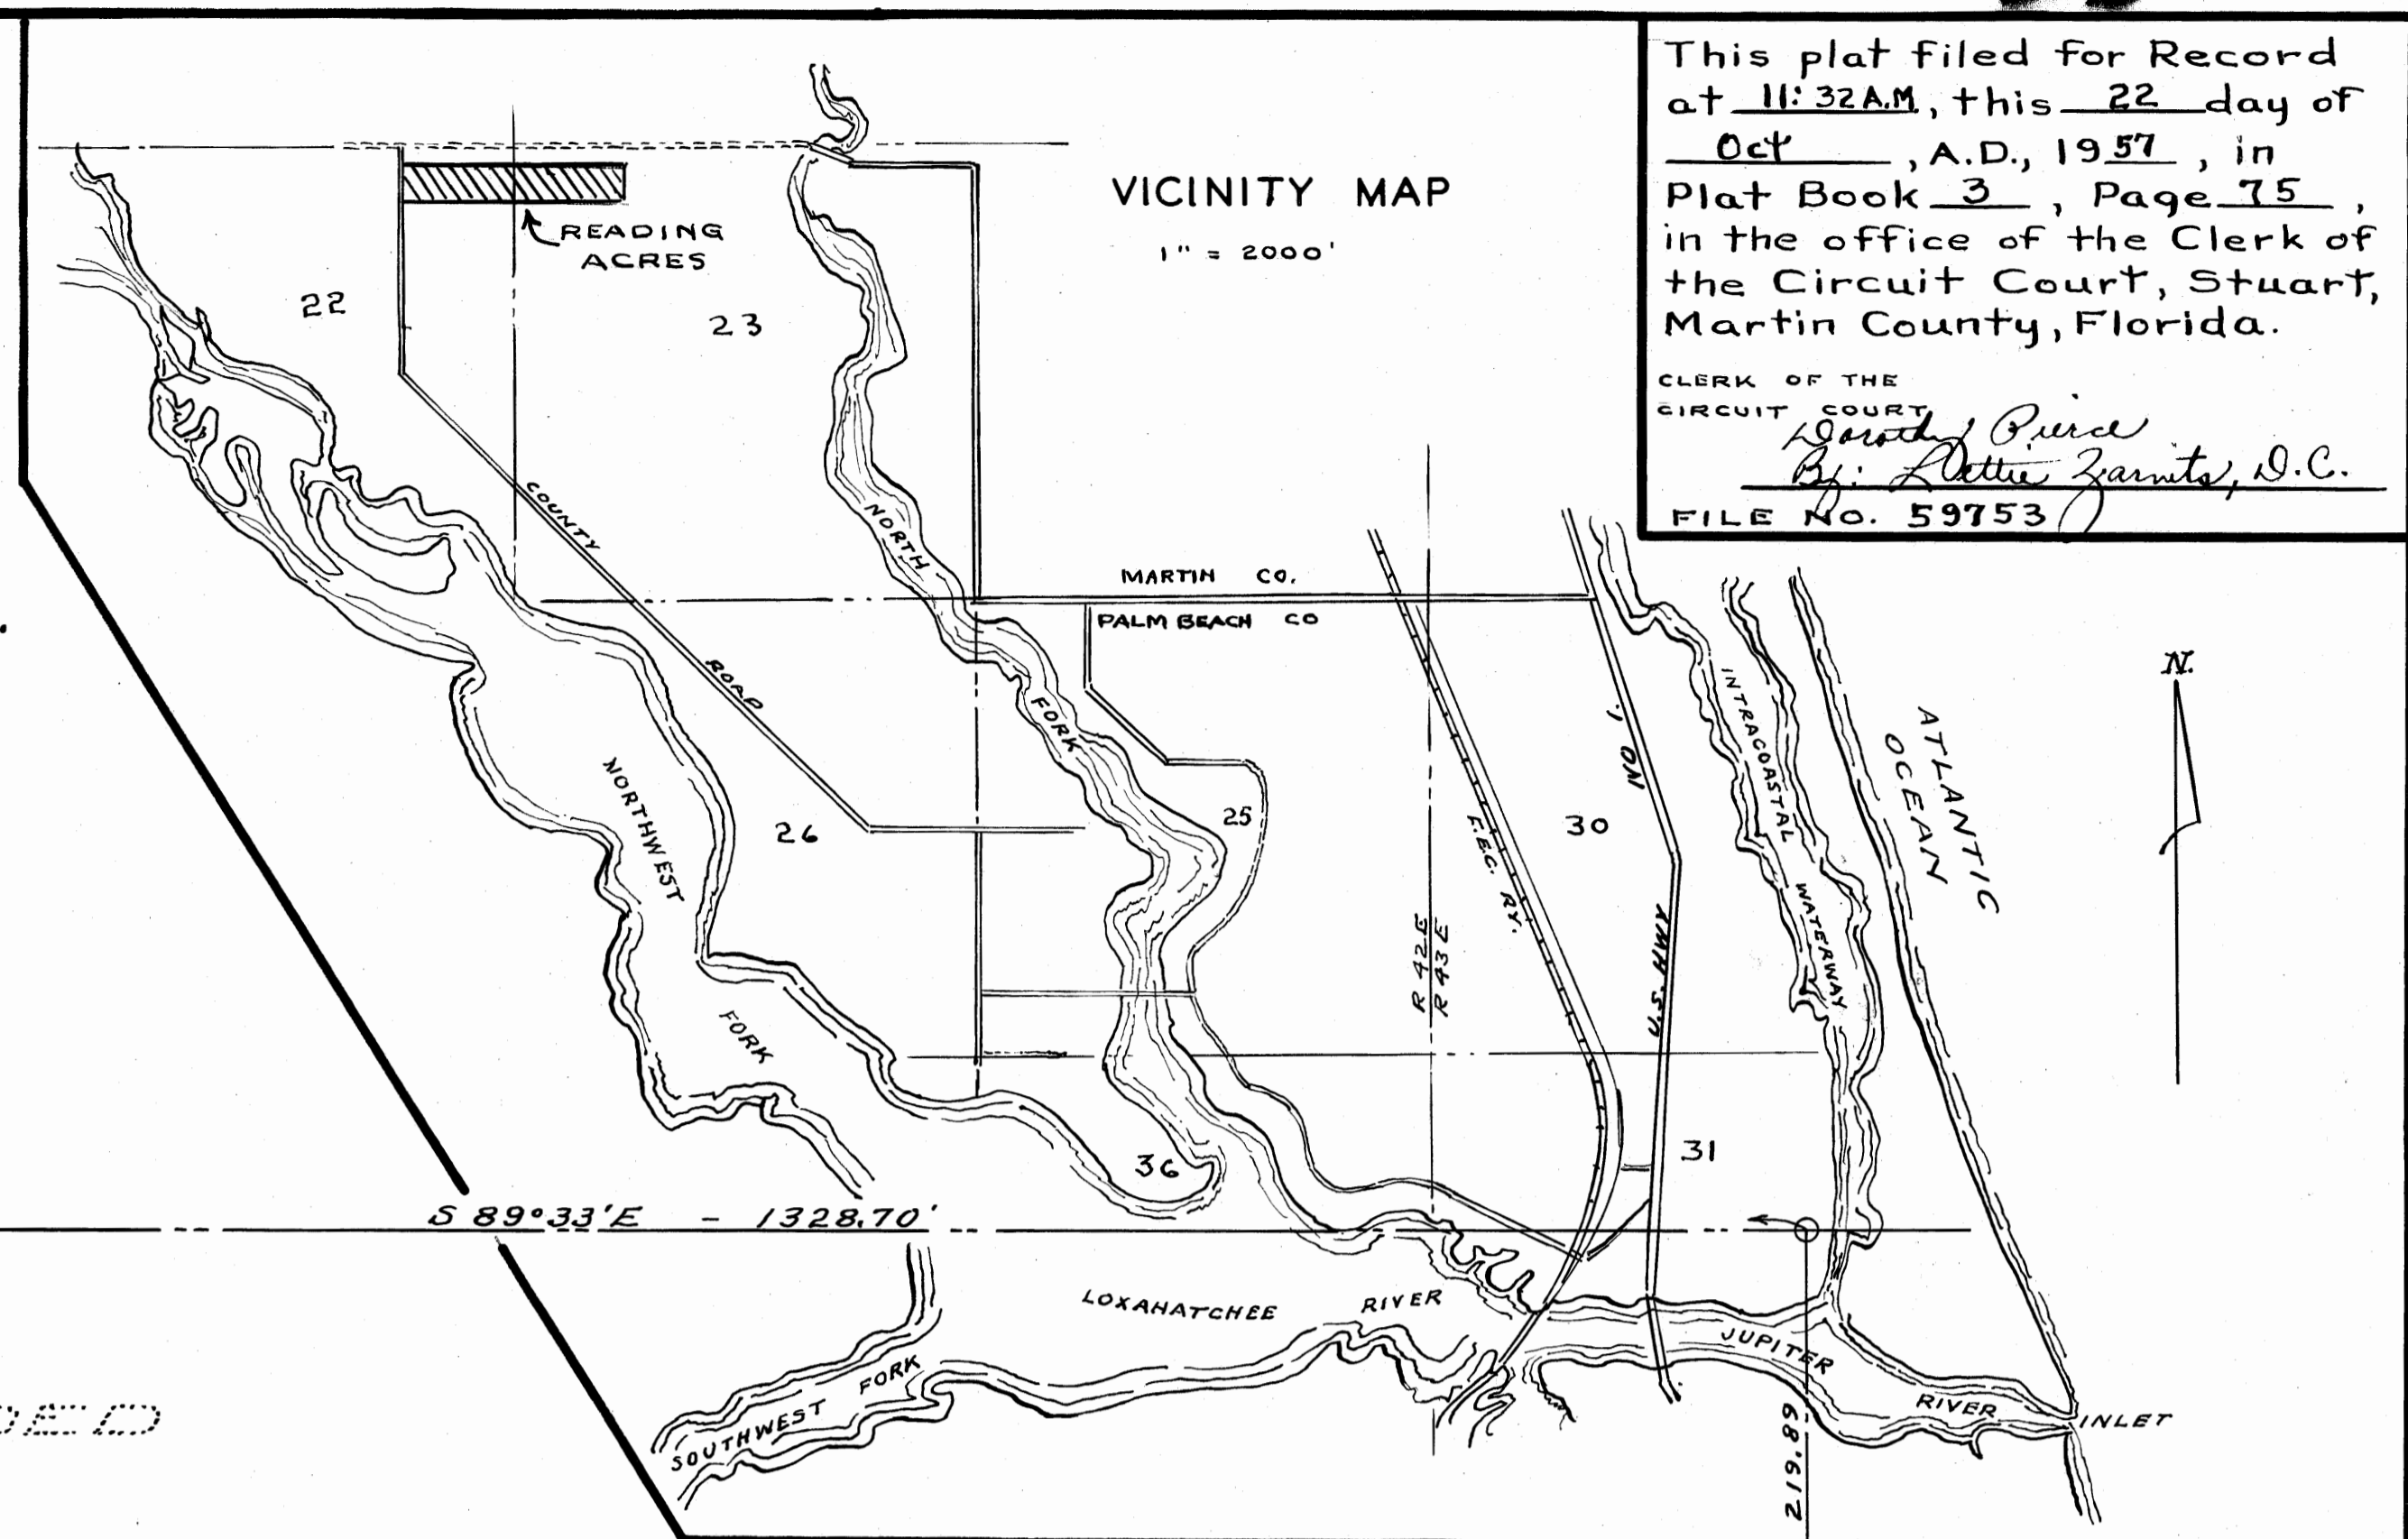

This plat filed for Record at 11:32AM, this 22 day of Oct, A.D., 1957, in Plat Book 3, Page 75, in the office of the Clerk of the Circuit Court, Stuart, Martin County, Florida.

CLERK OF THE COUNTY COURT
 By: *Leticia Zarnits, D.C.*
 FILE NO. 59753

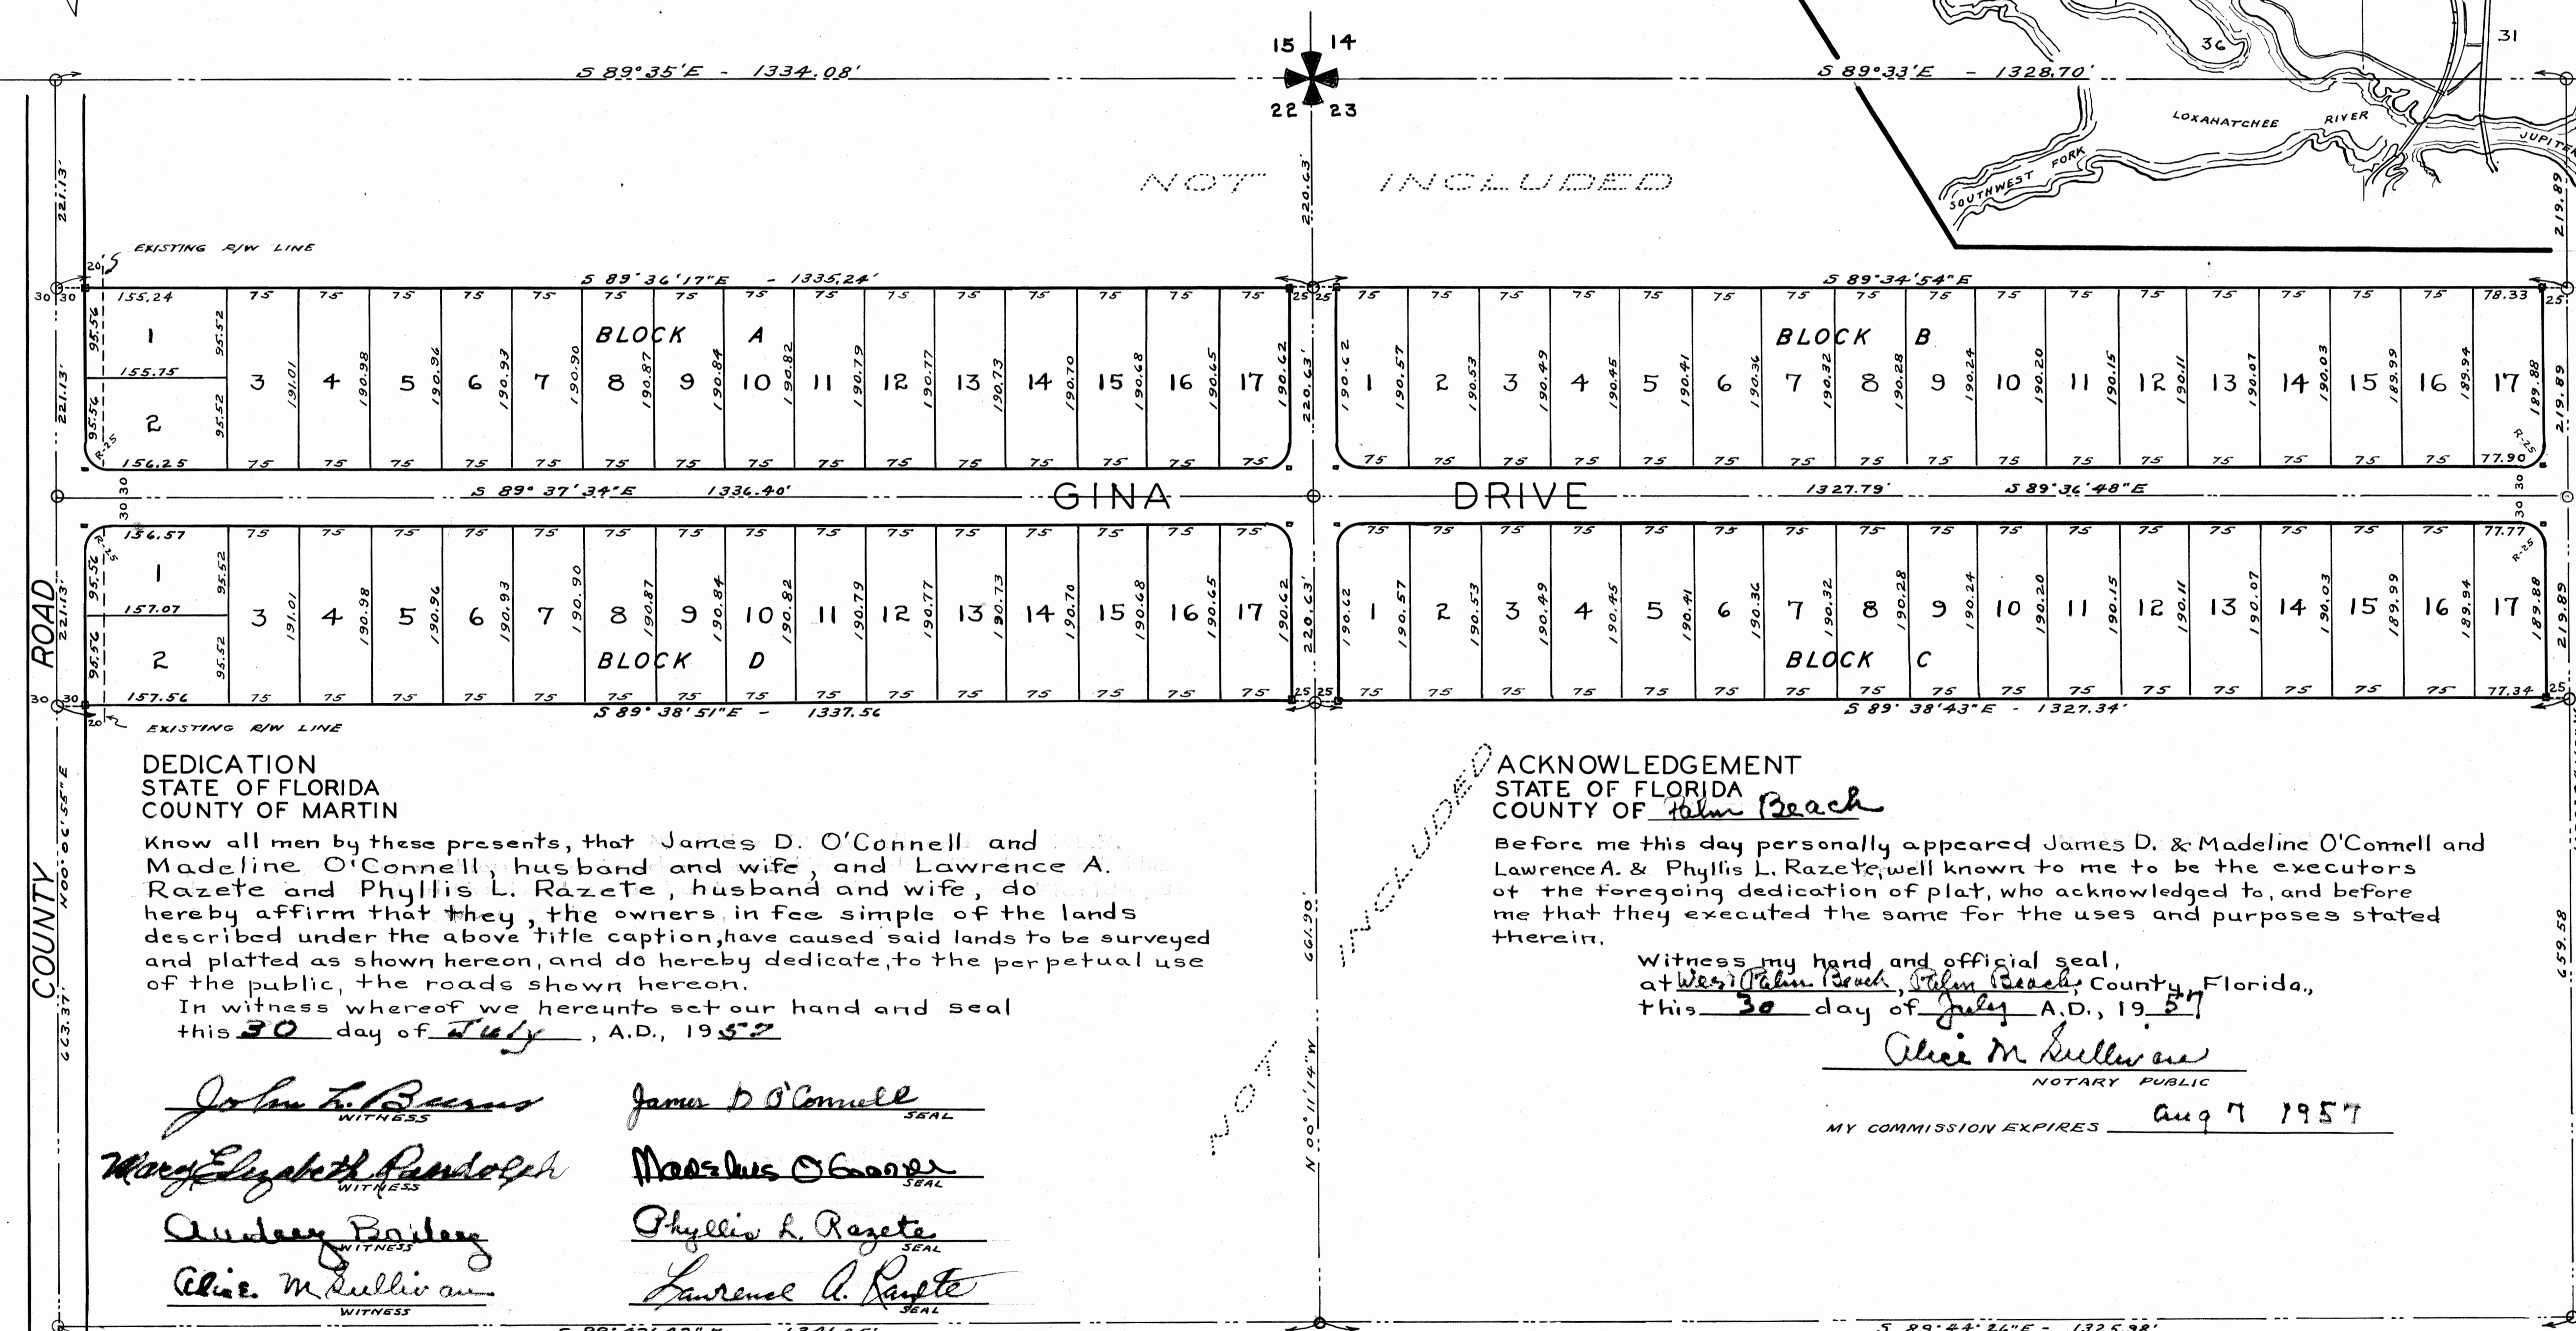

DEDICATION STATE OF FLORIDA COUNTY OF MARTIN

Know all men by these presents, that James D. O'Connell and Madeline O'Connell, husband and wife, and Lawrence A. Razete and Phyllis L. Razete, husband and wife, do hereby affirm that they, the owners in fee simple of the lands described under the above title caption, have caused said lands to be surveyed and platted as shown hereon, and do hereby dedicate, to the perpetual use of the public, the roads shown hereon.

In witness whereof we hereunto set our hand and seal this 30 day of July, A.D., 1957

John L. Bess WITNESS
Mary Elizabeth Randolph WITNESS
Audrey Bailey WITNESS
Alice M. Sullivan WITNESS

James D. O'Connell SEAL
Madeline O'Connell SEAL
Phyllis L. Razete SEAL
Lawrence A. Razete SEAL

ACKNOWLEDGEMENT STATE OF FLORIDA COUNTY OF Palm Beach

Before me this day personally appeared James D. & Madeline O'Connell and Lawrence A. & Phyllis L. Razete, well known to me to be the executors of the foregoing dedication of plat, who acknowledged to, and before me that they executed the same for the uses and purposes stated therein.

Witness my hand and official seal, at West Palm Beach, Palm Beach County, Florida, this 30 day of July, A.D., 1957

Alice M. Sullivan
 NOTARY PUBLIC
 MY COMMISSION EXPIRES Aug 7 1957

APPROVED *John L. Bess* VICE CHAIRMAN
 BOARD OF COUNTY COMMISSIONERS

Date: October 22, 1957

CERTIFICATE STATE OF FLORIDA COUNTY OF MARTIN

I hereby certify that I have surveyed and platted the tract of land shown hereon and that this plat is a true and correct representation thereof, to the best of my knowledge and belief, and that permanent reference monuments have been placed as prescribed by law.

Sworn and subscribed to before me this 22 day of Oct, A.D., 1957

Leticia Zarnits
 NOTARY PUBLIC
 My Commission expires 7/6/60

STAFFORD & BROCK
 CIVIL ENGINEERING
 LAND SURVEYING
 334 E. FOURTH ST.
 STUART, FLORIDA.