

WELWYN PARK



MARTIN COUNTY, FLORIDA.

A SUBDIVISION OF THE EAST HALF OF LOT 88, PLAT OF GOMEZ GRANT & JUPITER ISLAND, PLAT BOOK 1, PAGE 80, PUBLIC RECORDS OF PALM BEACH COUNTY, FLORIDA.

SCALE -
1" = 60'

This plat filed for record at 10:12 AM this 12th day of Nov., A.D., 1957 and recorded in Plat Book 3, on Page 77, in the office of the Clerk of the Circuit Court, Martin County, Florida.

CLERK OF THE CIRCUIT COURT
Dorothy Parcel
By: K. J. Zammit, D.C.
FILE No. 60055

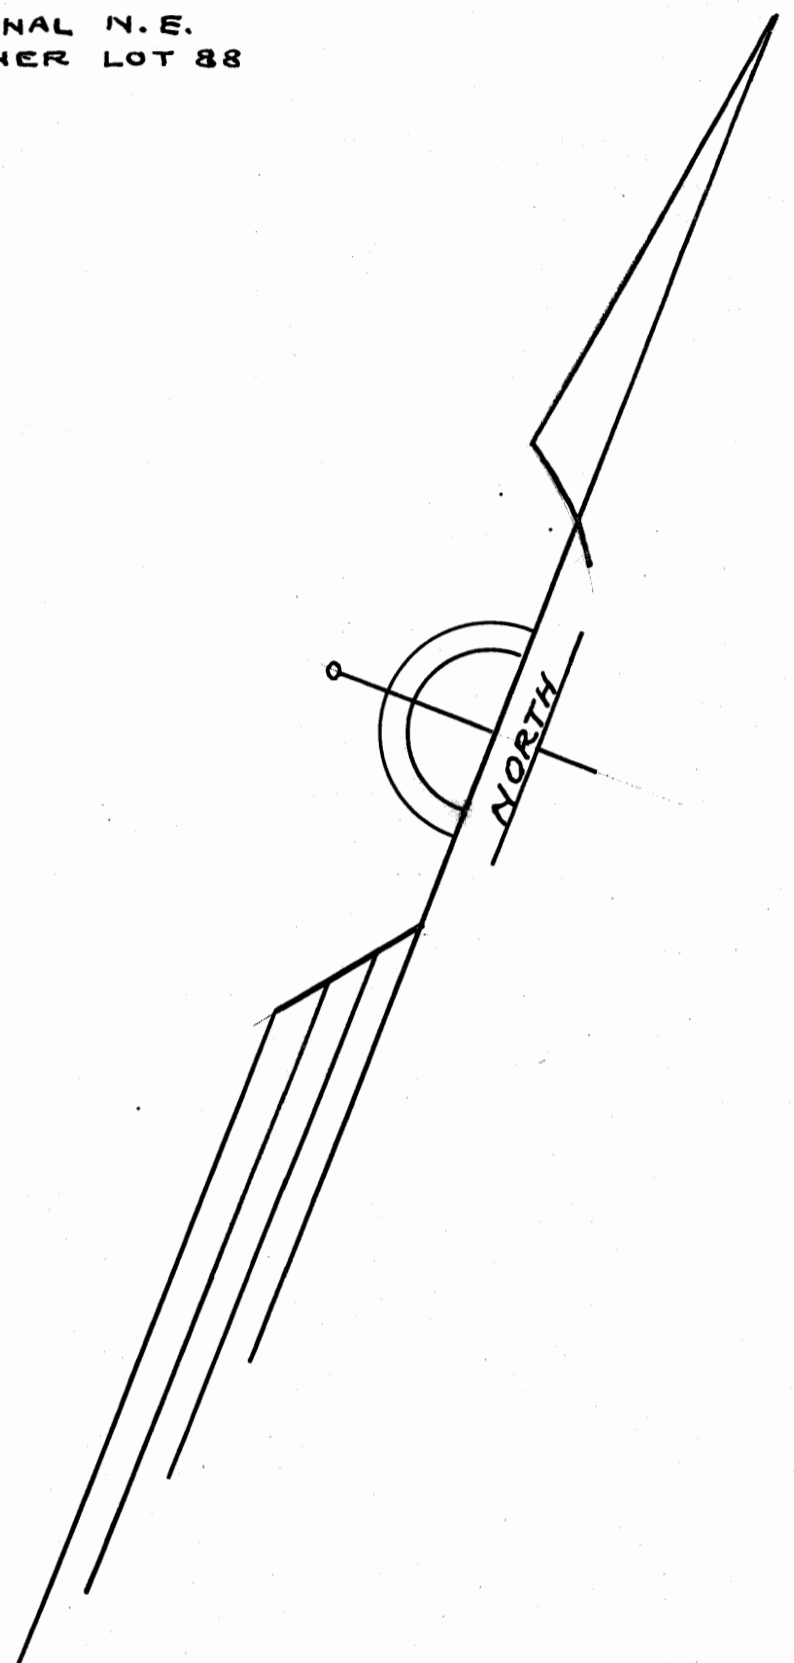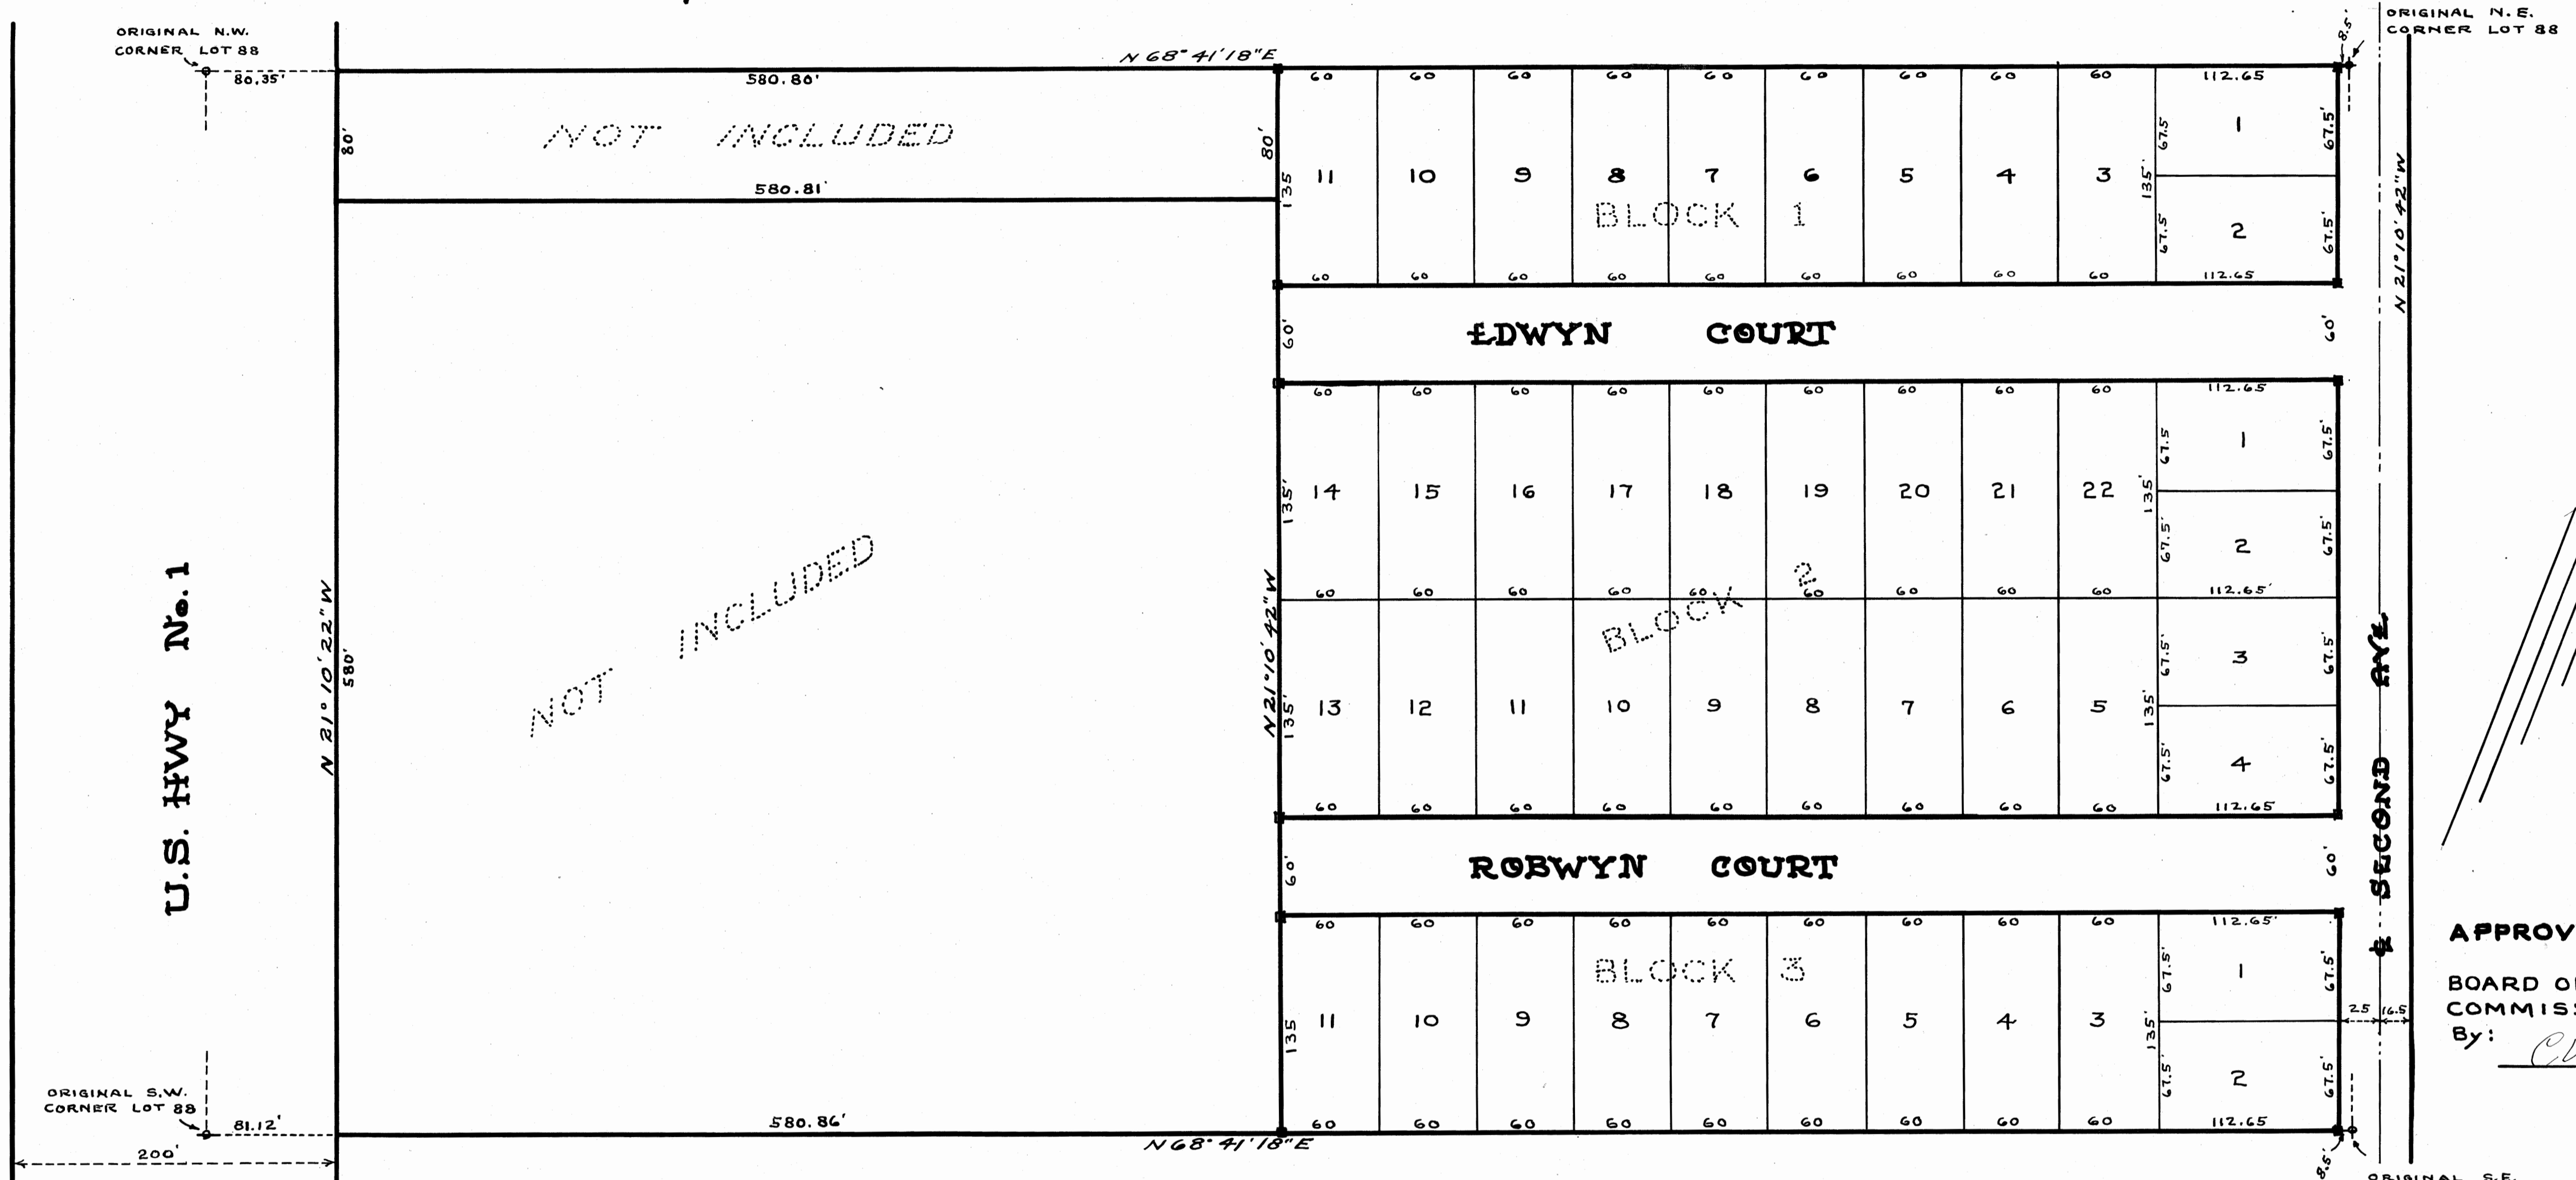

APPROVED 12 Nov. 1957
BOARD OF COUNTY COMMISSIONERS
By: CW Lighten

DEDICATION

STATE OF FLORIDA } SS
COUNTY OF MARTIN }

Know all men by these presents that Edward B. Nortmann, an unmarried man, owner of the tract of land described under the above title caption and shown hereon, has caused said land to be surveyed and subdivided as shown hereon and does hereby dedicate, to the perpetual use of the public, the roads shown hereon.

Witness my hand and seal this 12th day of Nov., 1957.

Edward B. Nortmann
SEAL

James E. Brock
WITNESS

W.D. [Signature]
WITNESS

ACKNOWLEDGEMENT

STATE OF FLORIDA } SS
COUNTY OF MARTIN }

Before me this day personally appeared Edward B. Nortmann, an unmarried man, well known to me to be the person who executed this instrument and who acknowledged to, and before me, that he executed the same for the uses and purposes stated in the foregoing dedication of plat and as may be indicated on the plat attached hereto.

Witness my hand and official seal at Stuart, Florida, this 12th day of Nov., 1957.

W.D. [Signature]
NOTARY PUBLIC

MY COMMISSION EXPIRES July 1, 1958

CERTIFICATE

STATE OF FLORIDA } SS
COUNTY OF MARTIN }

I HEREBY CERTIFY that the plat shown hereon is a true and correct representation of a survey made under my direction and that said survey was accurate, to the best of my knowledge and belief. Permanent reference monuments were placed as prescribed by law.

James E. Brock
REGISTERED LAND SURVEYOR
FLORIDA CERTIFICATE No. 688

Subscribed and sworn to before me this 12th day of Nov., 1957, at Stuart, Florida.

W.D. [Signature]
NOTARY PUBLIC

MY COMMISSION EXPIRES July 1, 1958