

# NORTH RIVER SHORES

## SECTION - 6


01665

STATE OF FLORIDA } ss. File No. 61865  
 COUNTY OF MARTIN }  
 THIS PLAT WAS FILED FOR RECORD AT  
 11:40 P.M. THIS 11th DAY OF MARCH 1958  
 AND DULY RECORDED IN PLAT BOOK  
 3 ON PAGE 88  
Edward R. Greenlee  
 CLERK OF THE CIRCUIT COURT  
 BY: Letitia Zambelli, D.C.  
 FILE NO. 61865


Note: Markers on North line of lot 8  
 Through Lot 16 have been placed  
 15' south of property line due  
 to Drainage Ditch

All that part of the North 1/2 of Government Lot 3, West of the Right-of-Way Line of State Road No. 5 (U.S. Highway No. 1),  
 Section 32, Township 37 South, Range 41 East.  
 All that part of Government Lot 4, Section 32, Township 37 South, Range 41 East, Lying North of the County Road known  
 as North Fork Road.

MARTIN COUNTY, FLORIDA.

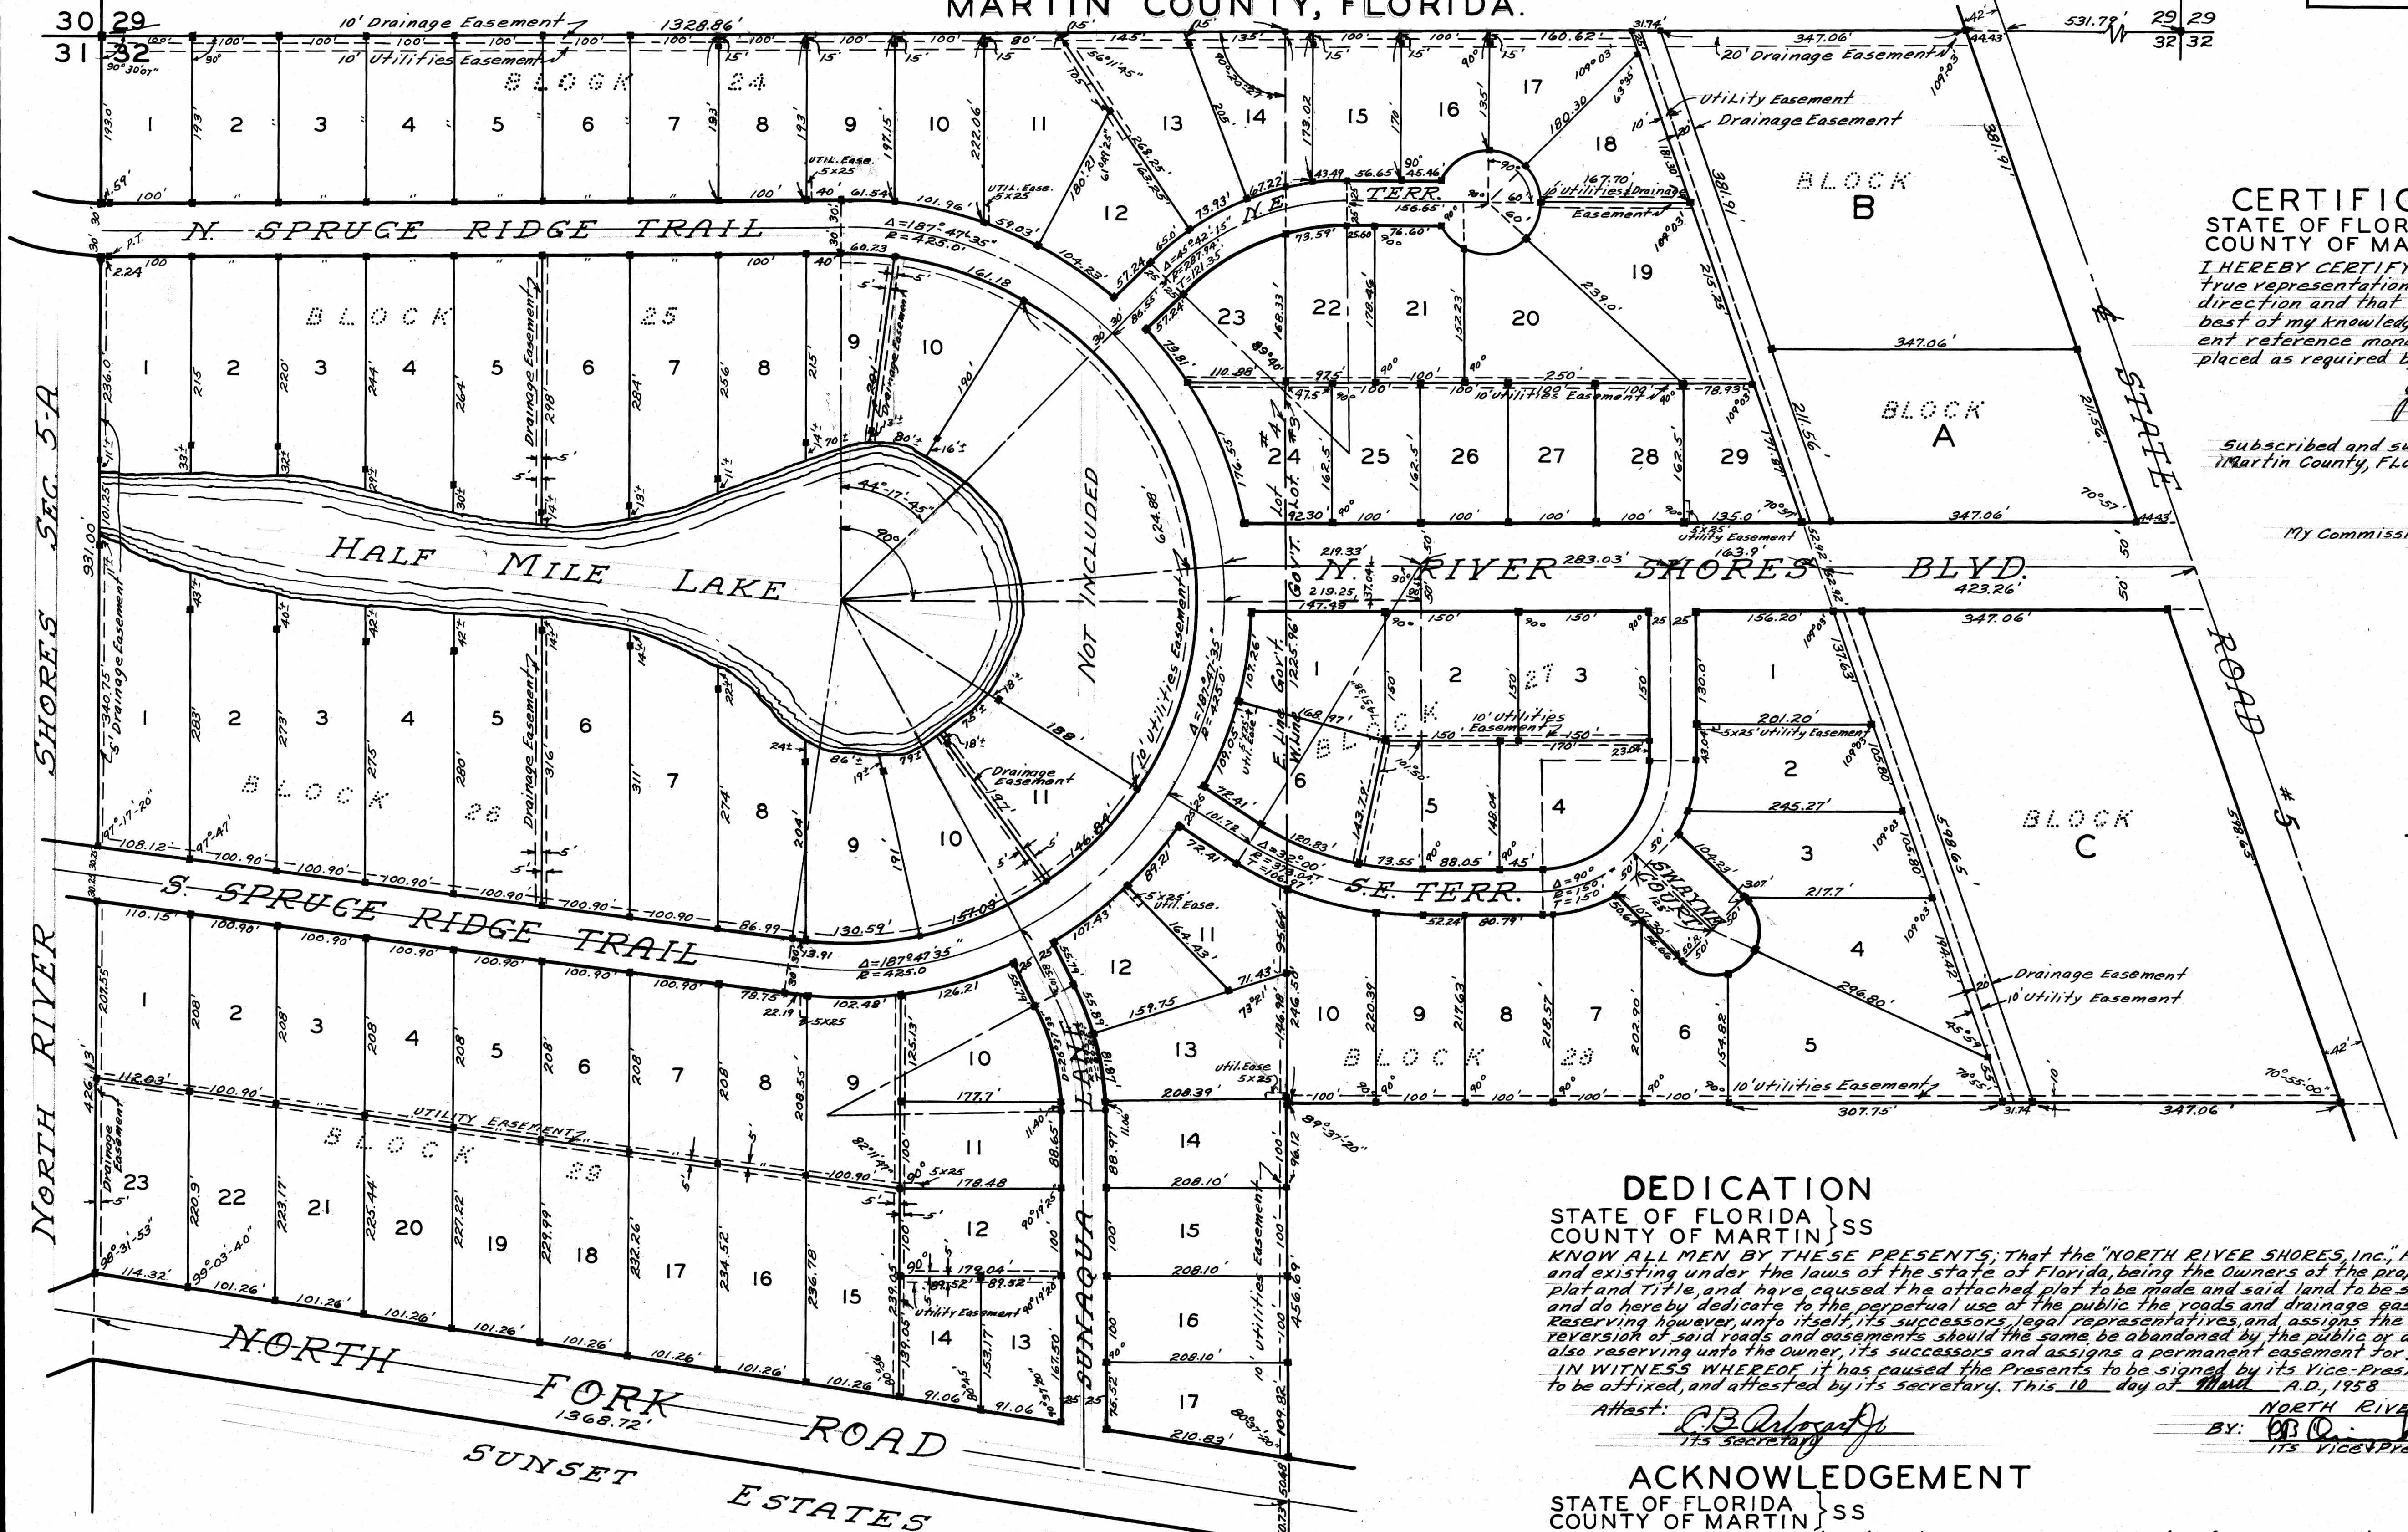

**CERTIFICATE**  
 STATE OF FLORIDA } ss  
 COUNTY OF MARTIN }  
 I HEREBY CERTIFY: That the attached Plat is a  
 true representation of a survey made under my  
 direction and that it is true and correct to the  
 best of my knowledge and belief, and that perman-  
 ent reference monuments have been properly  
 placed as required by law.  
Edward R. Greenlee  
 REGISTERED LAND SURVEYOR  
 FLORIDA CERTIFICATE No. 665  
 Subscribed and sworn to before me at STUART,  
 Martin County, Florida, this 10 day of March, A.D. 1958  
Mary D. Heister  
 Notary Public of Florida  
 My Commission Expires: Nov. 6, 1961

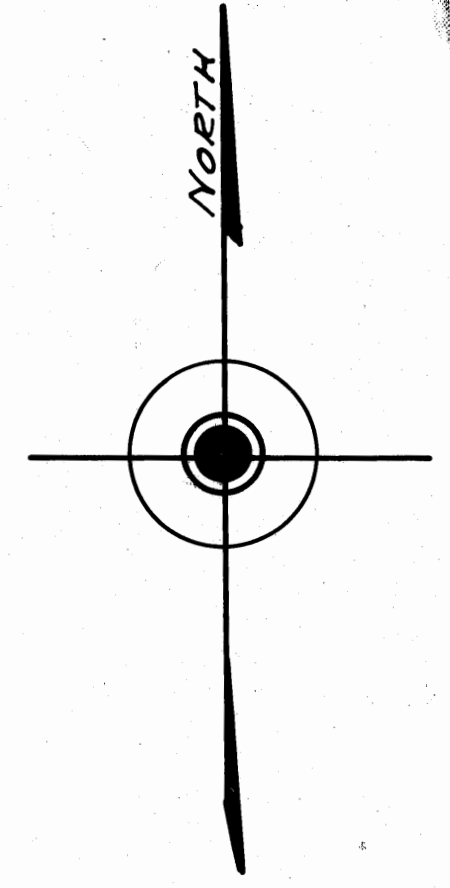

**DEDICATION**  
 STATE OF FLORIDA } ss  
 COUNTY OF MARTIN }  
 KNOW ALL MEN BY THESE PRESENTS: That the "NORTH RIVER SHORES INC." a corporation organized  
 and existing under the laws of the state of Florida, being the Owners of the property shown in the attached  
 plat and title, and have caused the attached plat to be made and said land to be subdivided as shown hereon,  
 and do hereby dedicate to the perpetual use of the public the roads and drainage easements as shown  
 Reserving highways, unto itself, its successors, legal representatives, and assigns the reversion or right of  
 reversion of said roads and easements should the same be abandoned by the public or discontinued by law, and  
 also reserving unto the owner, its successors and assigns a permanent easement for public utilities as shown hereon.  
 IN WITNESS WHEREOF it has caused the Presents to be signed by its Vice-President and its corporate seal  
 to be affixed, and attested by its secretary. This 10 day of March, A.D. 1958  
 Attest: C.B. Arboogast Jr. SECRETARY  
North River Shores, Inc.  
 BY: OPD VICE PRESIDENT

**ACKNOWLEDGEMENT**  
 STATE OF FLORIDA } ss  
 COUNTY OF MARTIN }  
 I HEREBY CERTIFY: That on this day personally appeared before me, an officer duly authorized to administer  
 oaths and take acknowledgements, C.B. ARBOOGAST and C.B. ARBOOGAST JR. to me well known to be Vice-President  
 and secretary respectively of North River Shores, Inc., a Florida Corporation, and they did acknowledge before me  
 that they executed the foregoing dedication on behalf of said corporation and with authority of its Board of  
 Directors.  
 WITNESS My hand and official seal this 10 day of March, A.D. 1958  
Mary D. Heister  
 Notary Public of Florida  
 My Commission Expires: Nov. 6, 1961

APPROVED March 11, 1958  
Ray J. Boyd  
 Board of County Commissioners  
 at Martin County, Florida  
 BY: Ray J. Boyd  
 Chairman  
 BY: FUGATE GREENLEES  
 STUART-FLA.  
 Scale 1"=100' March 1958

