



This Plat filed for Record at 3:38 PM this 24th day of April, 1958, and recorded in Plat Bk 3 Pg 92 in the Office of the Clerk of the Circuit Court, Martin County, Florida.
 CLERK OF THE CIRCUIT COURT
Joseph P. Rice, Clerk
By: Arthur J. Zant, D.C.
 FILE NO. 62659

HIDEAWAY ISLES

A SUBDIVISION LOCATED IN SECTION 1, T 38 S, R 40 E.

MARTIN COUNTY, FLORIDA.

SCALE 1" = 100'

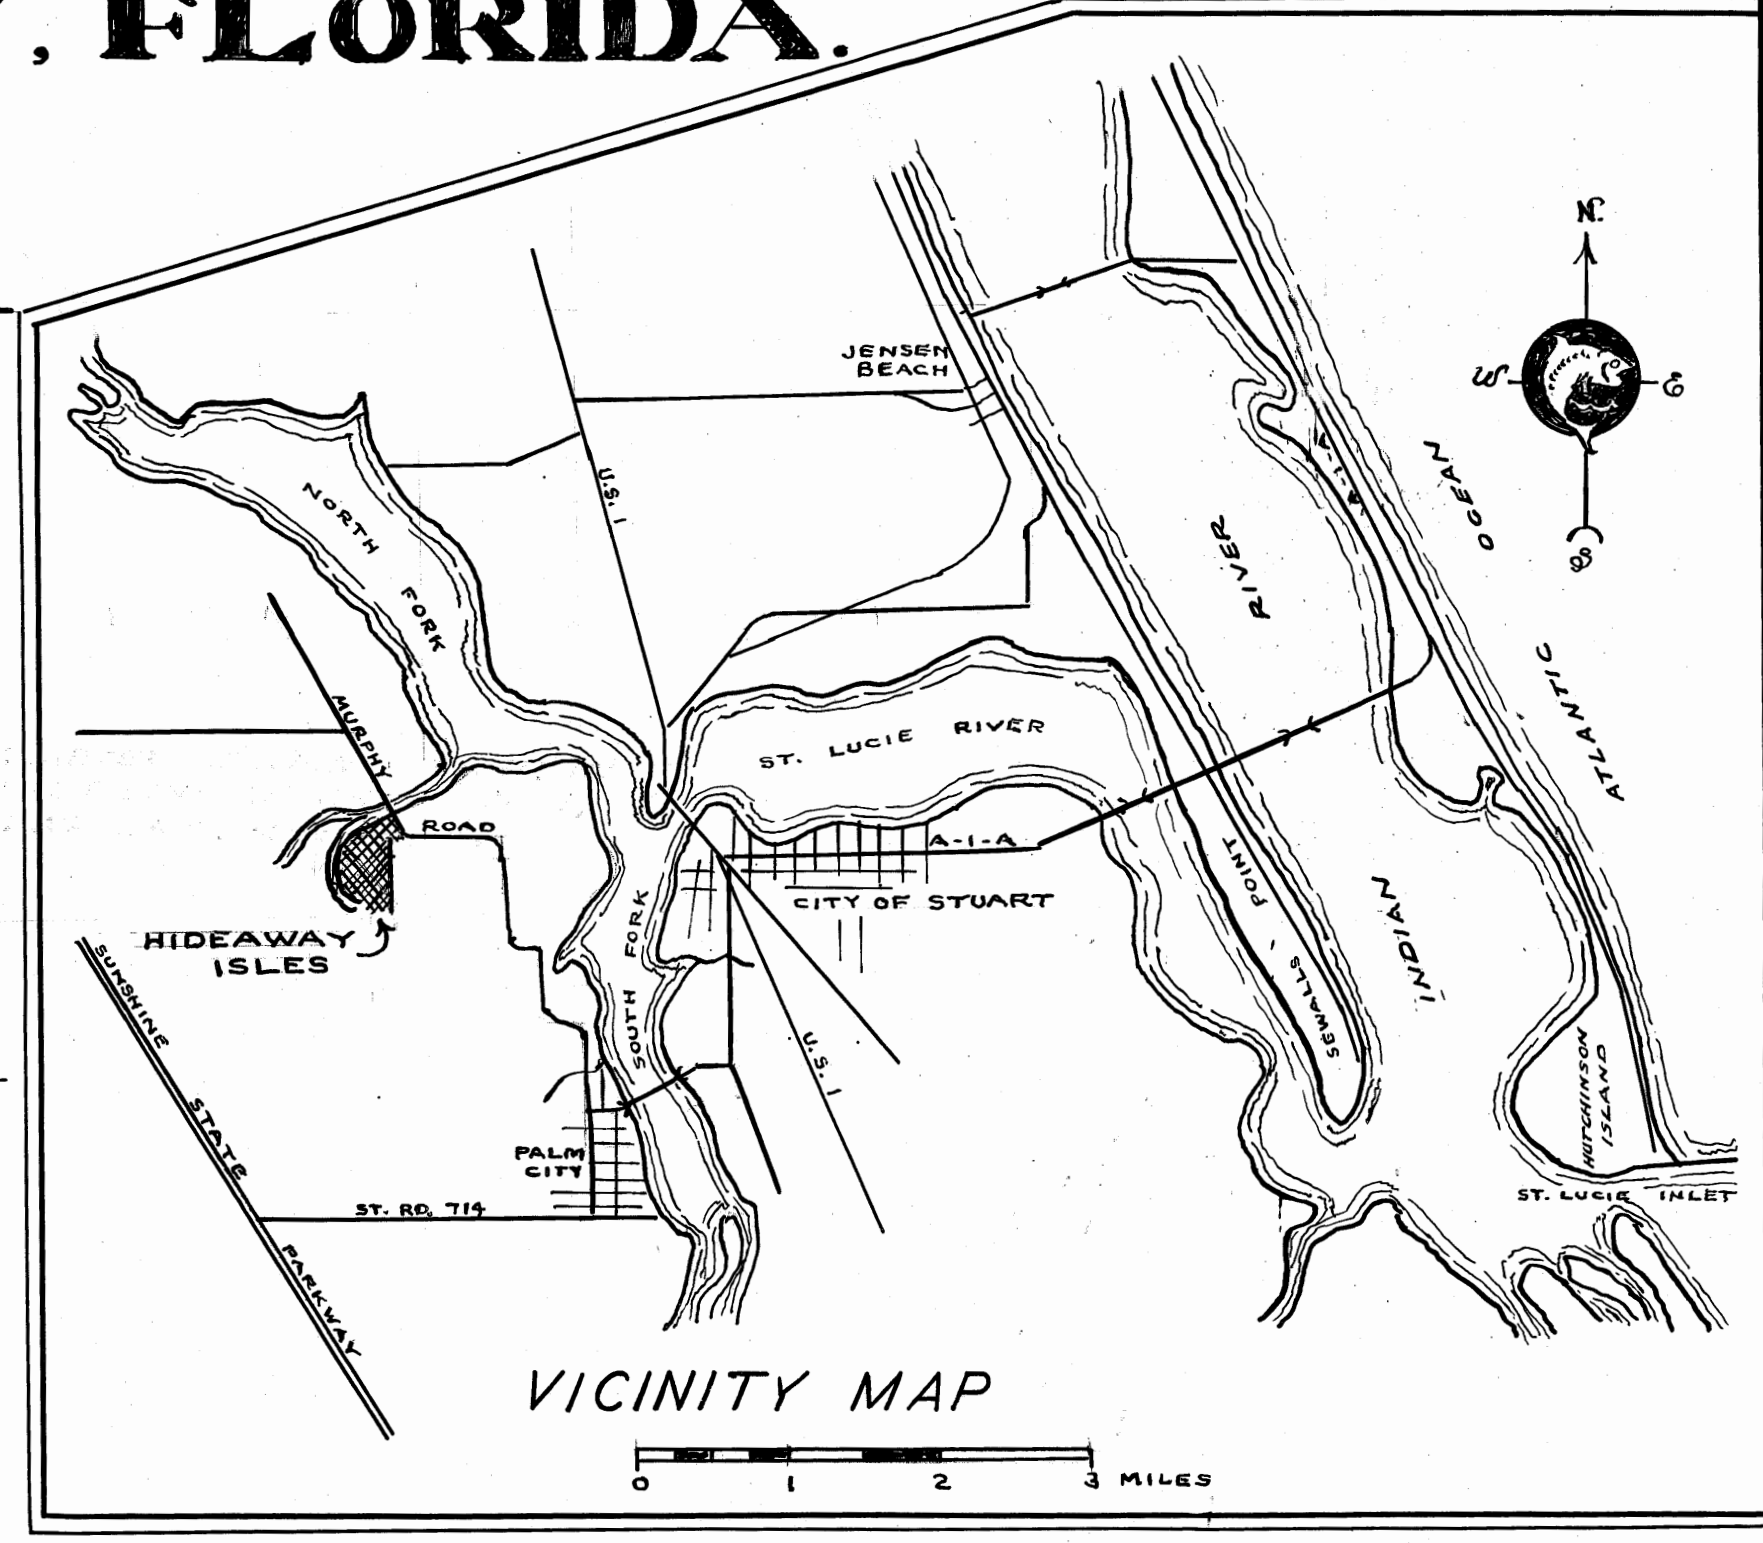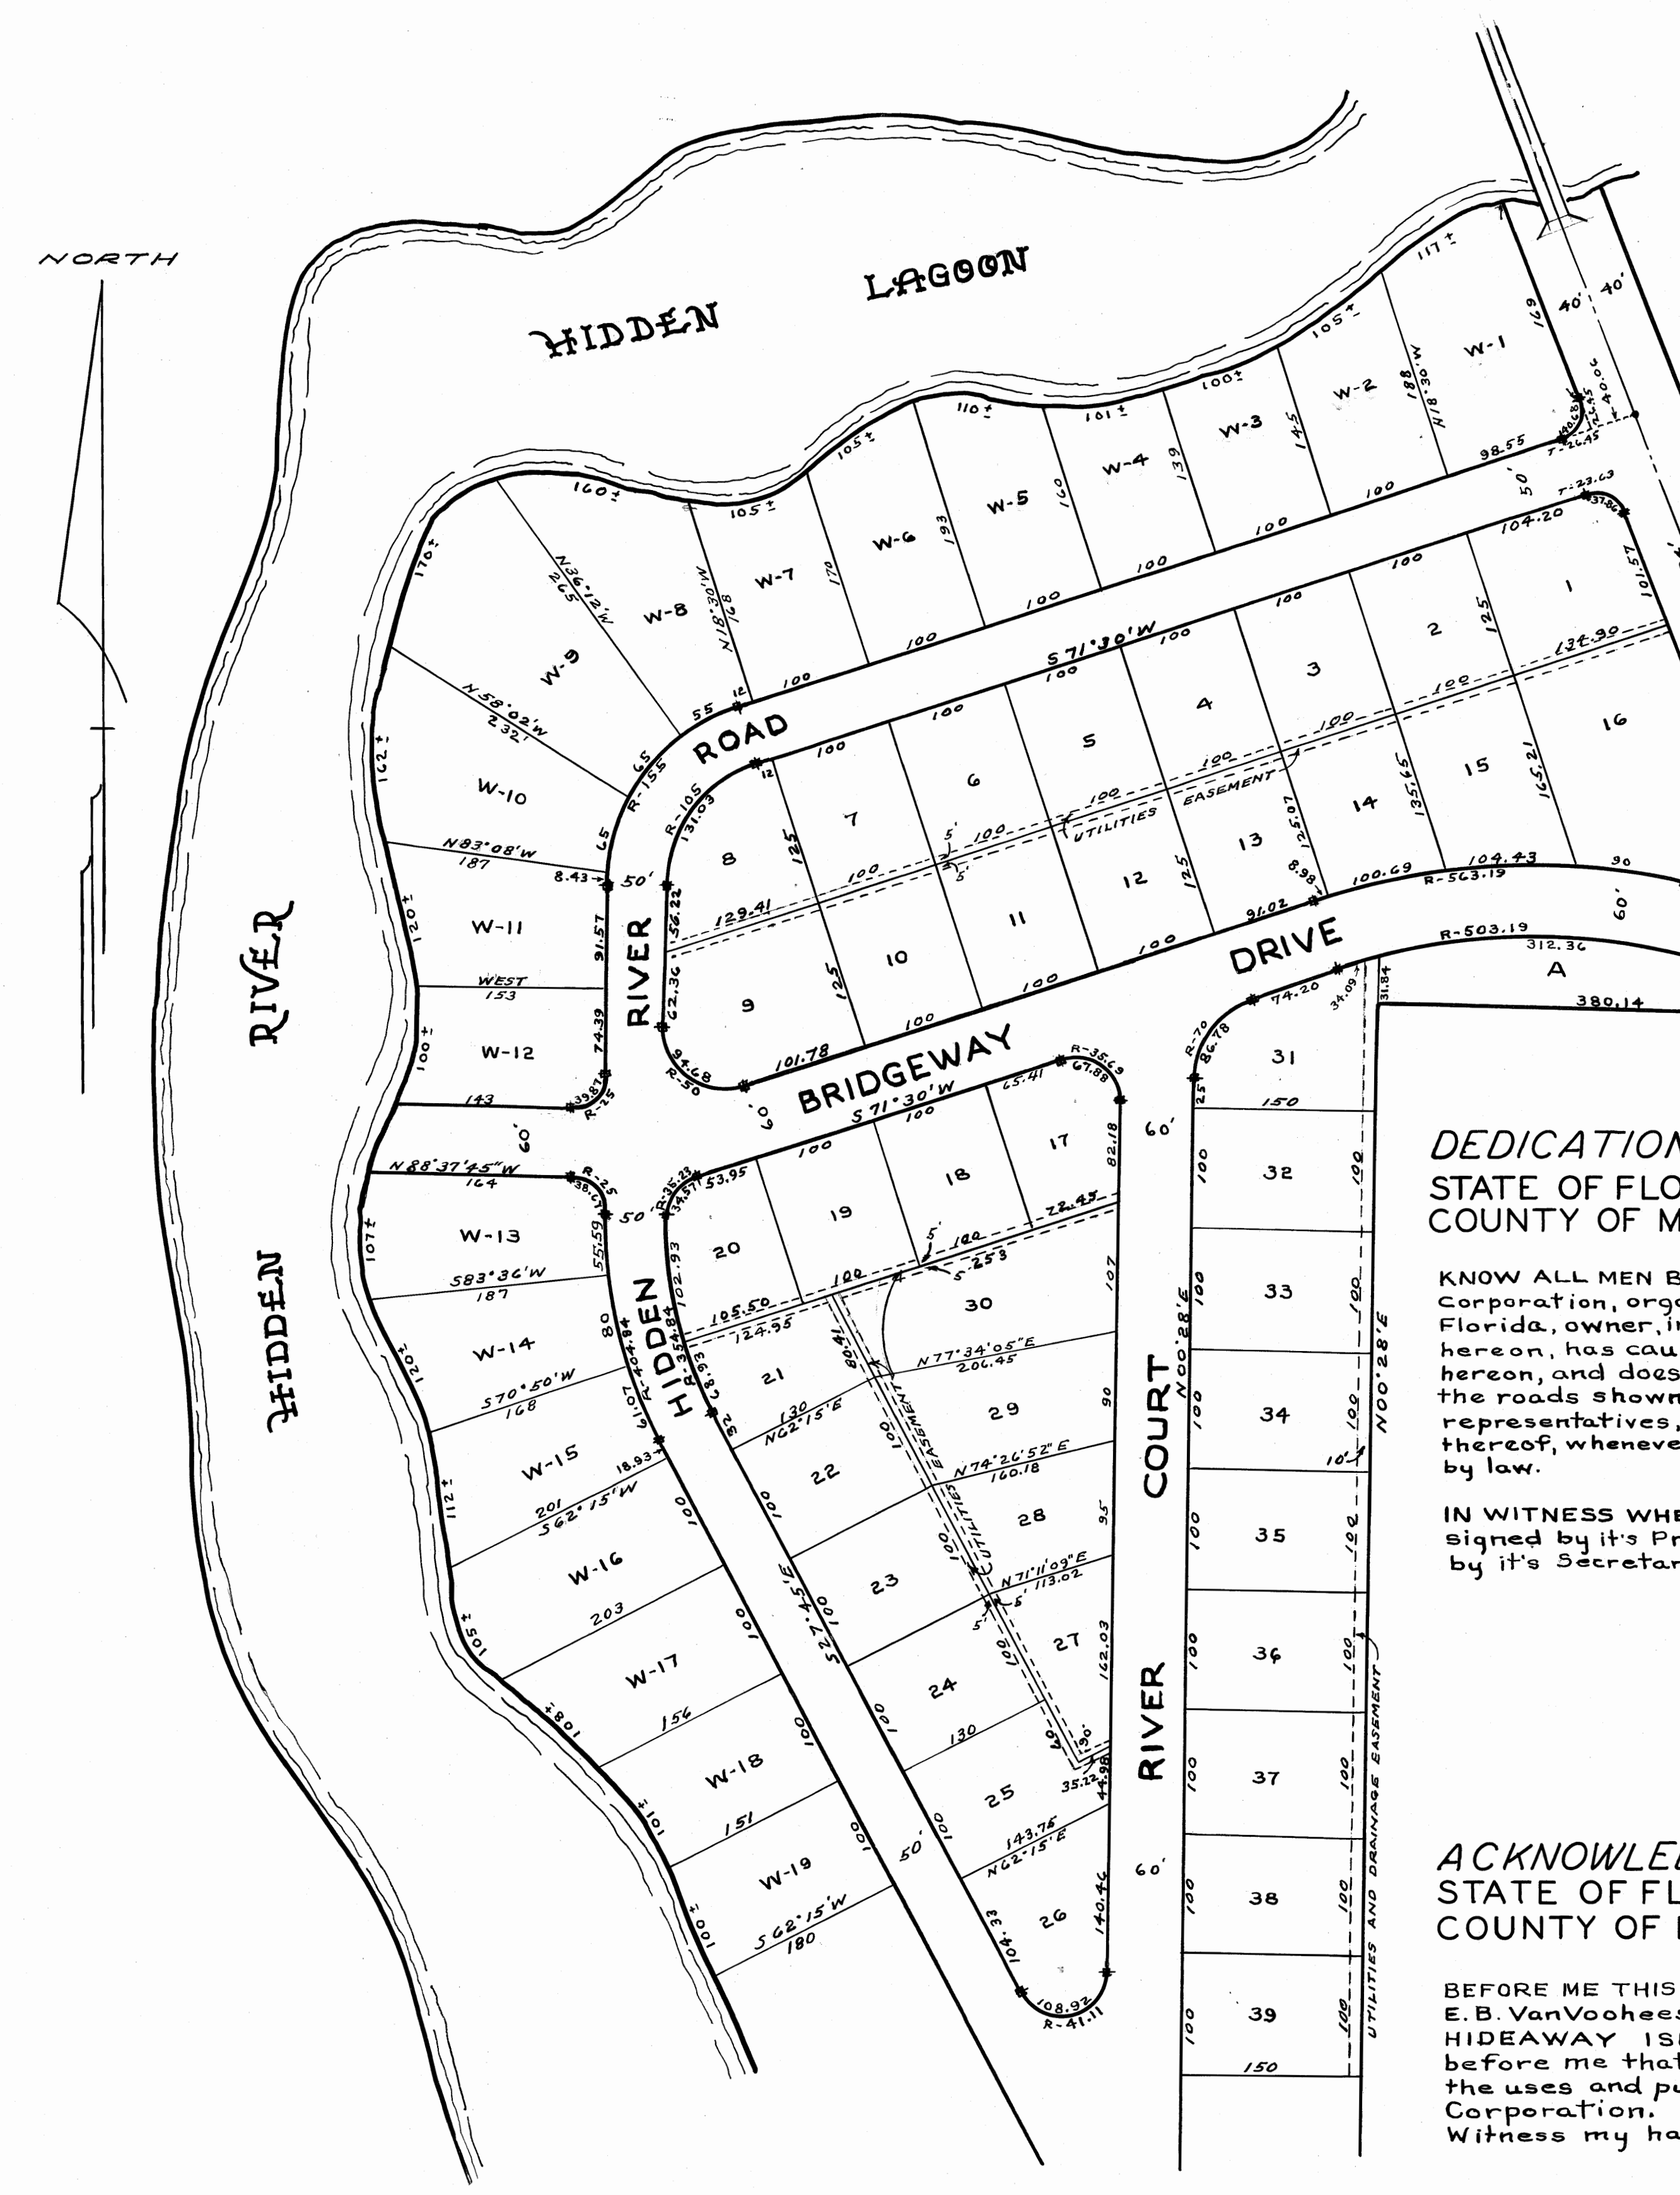

DEDICATION STATE OF FLORIDA COUNTY OF MARTIN SS

KNOW ALL MEN BY THESE PRESENTS that "HIDEAWAY ISLES, INC.", a Corporation, organized and existing under the laws of the State of Florida, owner, in fee simple, of the land subdivided and shown hereon, has caused said land to be surveyed and platted as shown hereon, and does hereby dedicate, to the perpetual use of the public, the roads shown hereon; reserving however, unto itself, its legal representatives, its heirs, and assigns, the reversion or reversions thereof, whenever abandoned, by deed stipulation, or discontinued by law.

IN WITNESS WHEREOF it has caused these presents to be signed by its President and its corporate seal to be affixed by its Secretary this 19th day of April, A.D. 1958.

HIDEAWAY ISLES, INC.
Walter E. Travers
 PRESIDENT
E. B. VanVoohees, Jr.
 SECRETARY

ACKNOWLEDGEMENT STATE OF FLORIDA COUNTY OF MARTIN SS

BEFORE ME THIS DAY personally appeared Walter E. Travers and E. B. VanVoohees, President and Secretary, respectively, of HIDEAWAY ISLES, INC., a Florida Corporation, and acknowledged before me that they executed the dedication hereon shown for the uses and purposes therein stated, in behalf of said Corporation.
 Witness my hand and official seal this 19th day of April, A.D. 1958.

Ralph Hartman, Jr.
 NOTARY PUBLIC
 MY COMMISSION EXPIRES April 15, 1959

CERTIFICATE STATE OF FLORIDA COUNTY OF MARTIN SS

I HEREBY CERTIFY that the attached plat is a true and correct representation of a survey made under my direction and that said survey was accurate to the best of my knowledge and belief, and that permanent reference monuments were placed as prescribed by law.

James E. Brock
 REGISTERED LAND SURVEYOR
 FLORIDA CERTIFICATE NO. 688

Subscribed and sworn to before me this 19th day of April, A.D. 1958.
Ralph Hartman, Jr.
 NOTARY PUBLIC
 MY COMMISSION EXPIRES April 15, 1959

APPROVED April, 23rd, 1958
 BOARD OF COUNTY COMMISSIONERS
Guy F. Boyd
 CHAIRMAN

STAFFORD & BROCK
 CIVIL ENGRS.-LAND SURVEYORS
 334 E. FOURTH STREET
 STUART, FLORIDA.