

3-100 3-110

FILED & RECORDED
IN MARTIN COUNTY, FLA.
1958 AUG 16 10:05
GROUNTY PIERCE CLERK


THIS PLAT FILED FOR RECORD AT Stuart, Fla
THIS 16th DAY OF August, 19 58,
IN PLAT BOOK 3, PAGE 100, IN THE
OFFICE OF THE CLERK OF CIRCUIT COURT,
CLERK OF THE CIRCUIT COURT
Dorothy Pinner
FILE NO. 64437

A REVISED PLAT OF
LOTS 17 THROUGH 37, BLOCK 1, INCLUSIVE, & LOTS 15 THROUGH 28,
BLOCK 2, INCLUSIVE.

MANATEE BAY

A SUBDIVISION RECORDED IN PLAT BK. 2, PG. 78, PUBLIC RECORDS OF
MARTIN COUNTY, FLORIDA

SCALE - 1" = 100'

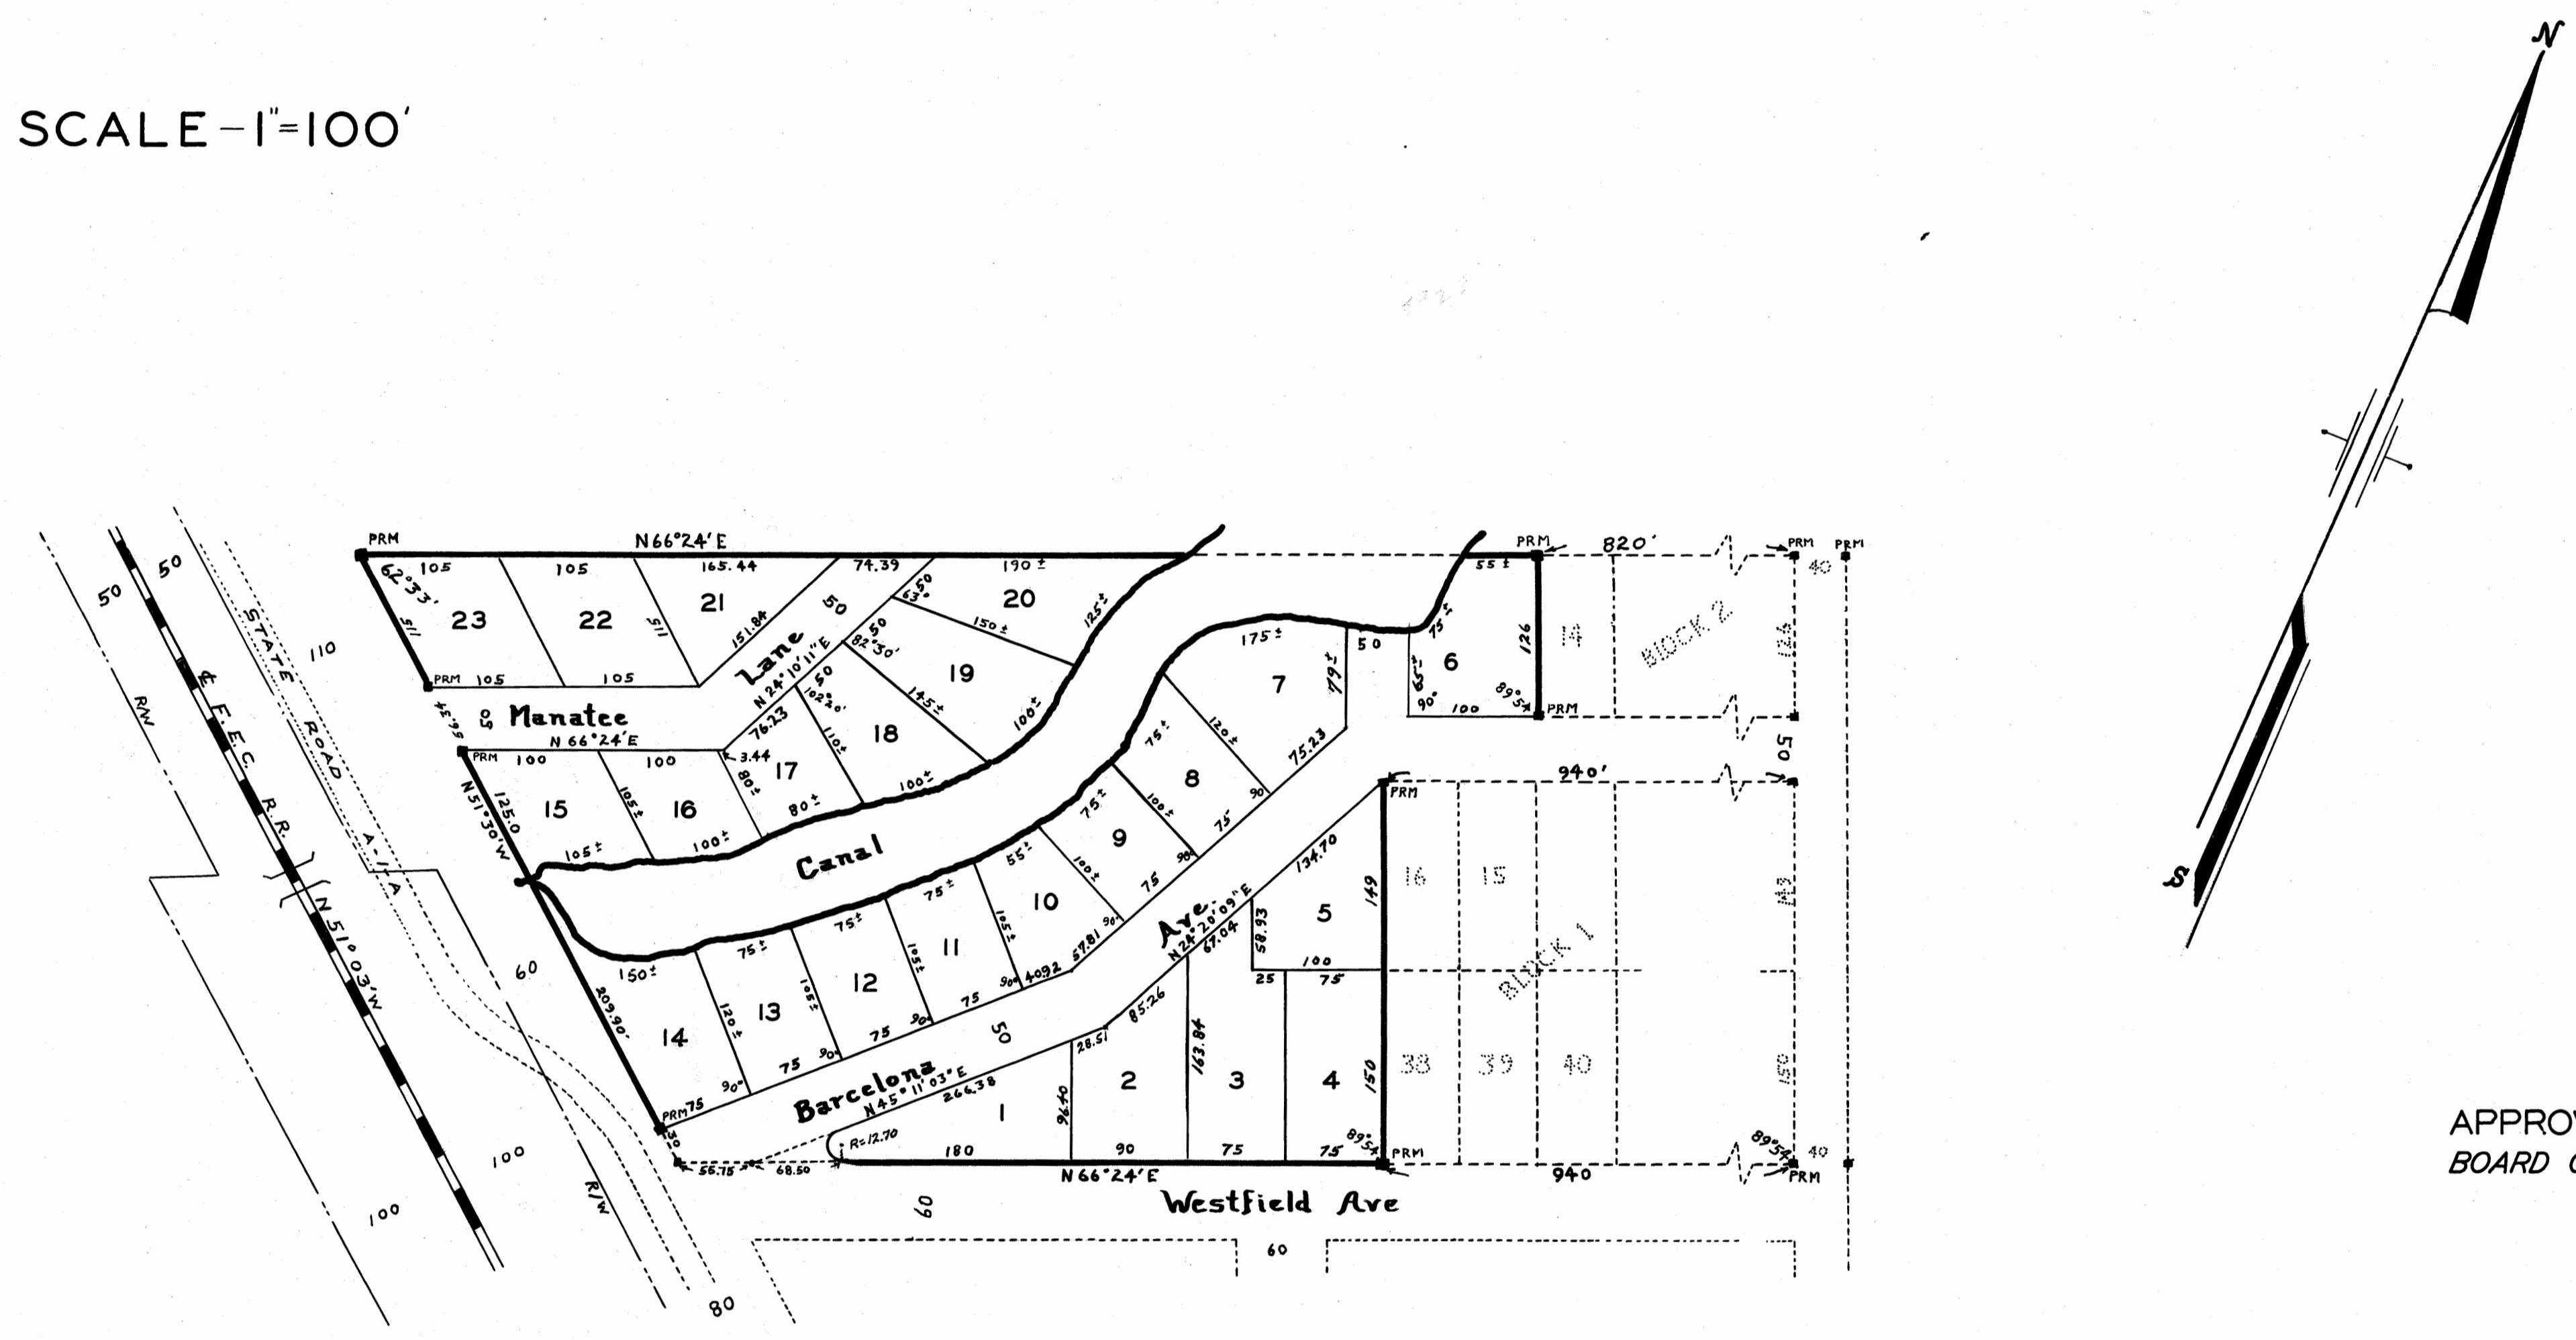

APPROVED
BOARD OF COUNTY COMMISSIONERS
D. Arnold
CHAIRMAN

DEDICATION

STATE OF FLORIDA SS
COUNTY OF MARTIN

KNOW ALL MEN BY THESE PRESENTS, THAT HENRY GRIEN AND EILEEN GRIEN HIS WIFE, OWNERS OF THE LAND SHOWN HEREON, HAVE CAUSED SAID LAND TO BE SURVEYED AND SUBDIVIDED AS SHOWN HEREON, AND DO HEREBY DEDICATE TO THE PERPETUAL USE OF THE PUBLIC, THE ROADS SHOWN HEREON. IN WITNESS THEREOF WE HAVE SET OUR HAND AND SEAL, THIS 16th DAY OF May, A.D., 1958.

Jamal E. Brock
WITNESS
Randall C. Fisher
WITNESS

Henry Griem
SEAL
Eileen Griem
SEAL

ACKNOWLEDGEMENT

STATE OF FLORIDA SS
COUNTY OF MARTIN

BEFORE ME THIS DAY PERSONALLY APPEARED HENRY GREIN AND EILEEN GRIEN HIS WIFE WELL KNOW TO ME TO BE THE PERSONS WHO EXECUTED THE FOREGOING DEDICATION OF PLAT AND WHO ACKNOWLEDGED TO AND BEFORE ME THAT THEY EXECUTED THE SAME FOR THE USES AND PURPOSES THEREIN STATED. WITNESS MY HAND AND OFFICAL SEAL THIS 11th DAY OF August, A.D., 1958, AT Stuart, FLORIDA.

Letitia Zammita
NOTARY PUBLIC
MY COMMISSION EXPIRES 7/6/60

CERTIFICATE

STATE OF FLORIDA SS
COUNTY OF MARTIN

I HEREBY CERTIFY THAT THE LAND SHOWN HEREON WAS SURVEYED AND PLATTED UNDER MY DIRECTION AND THAT THE ATTACHED PLAT IS A TRUE AND CORRECT REPRESENTATION THEREOF, TO THE BEST OF MY KNOWLEDGE AND BELIEF, AND THAT PERMANENT REFERENCE MONUMENTS WERE PLACED AS PRESCRIBED BY LAW.

Jamal E. Brock
REGISTERED LAND SURVEYOR
FLORIDA CERTIFICATE NO. 4182
SUBSCRIBED AND SWORN TO BEFORE ME THIS 12th DAY OF April, AD 1958 AT Stuart, FLORIDA

Ralph Hartman Jr
NOTARY PUBLIC
MY COMMISSION EXPIRES April 15, 1959

STAFFORD & BROCK
ENGINEERS
SURVEYORS
STUART - FLORIDA

DATE April 19, 1958 DRAWN BY R.C. Fisher