



Skyline Heights

BEING THE EAST 510' OF LOTS 11, 12, 13, & 14, SECTION 22, AND THAT PART OF THE EAST 510' OF LOTS 7 [LESS THE NORTH 16.5' THEREOF], 8, 9, & 10, LYING WEST OF "SKYLINE DRIVE", SECTION 15, T 37S, R 41E, "BALLANTINE & MOORS" S/D, PLAT BOOK 1, PAGE 205, PUBLIC RECORDS OF ST LUCIE COUNTY, NOW MARTIN COUNTY, FLORIDA.

MARTIN COUNTY, FLORIDA.
SCALE 1"=100'

FILED & RECORDED
OCT 15 1958
BY [Signature]

THIS PLAT FILED FOR RECORD
THIS 14th DAY OF Oct., A.D. 1958,
IN PLAT BOOK 3, PAGE 104,
IN THE OFFICE OF THE CLERK
OF THE CIRCUIT COURT
CLERK OF THE CIRCUIT COURT
Agrothy Price
by *Beulah H. Evans, D.C.*
FILE NO. 65369

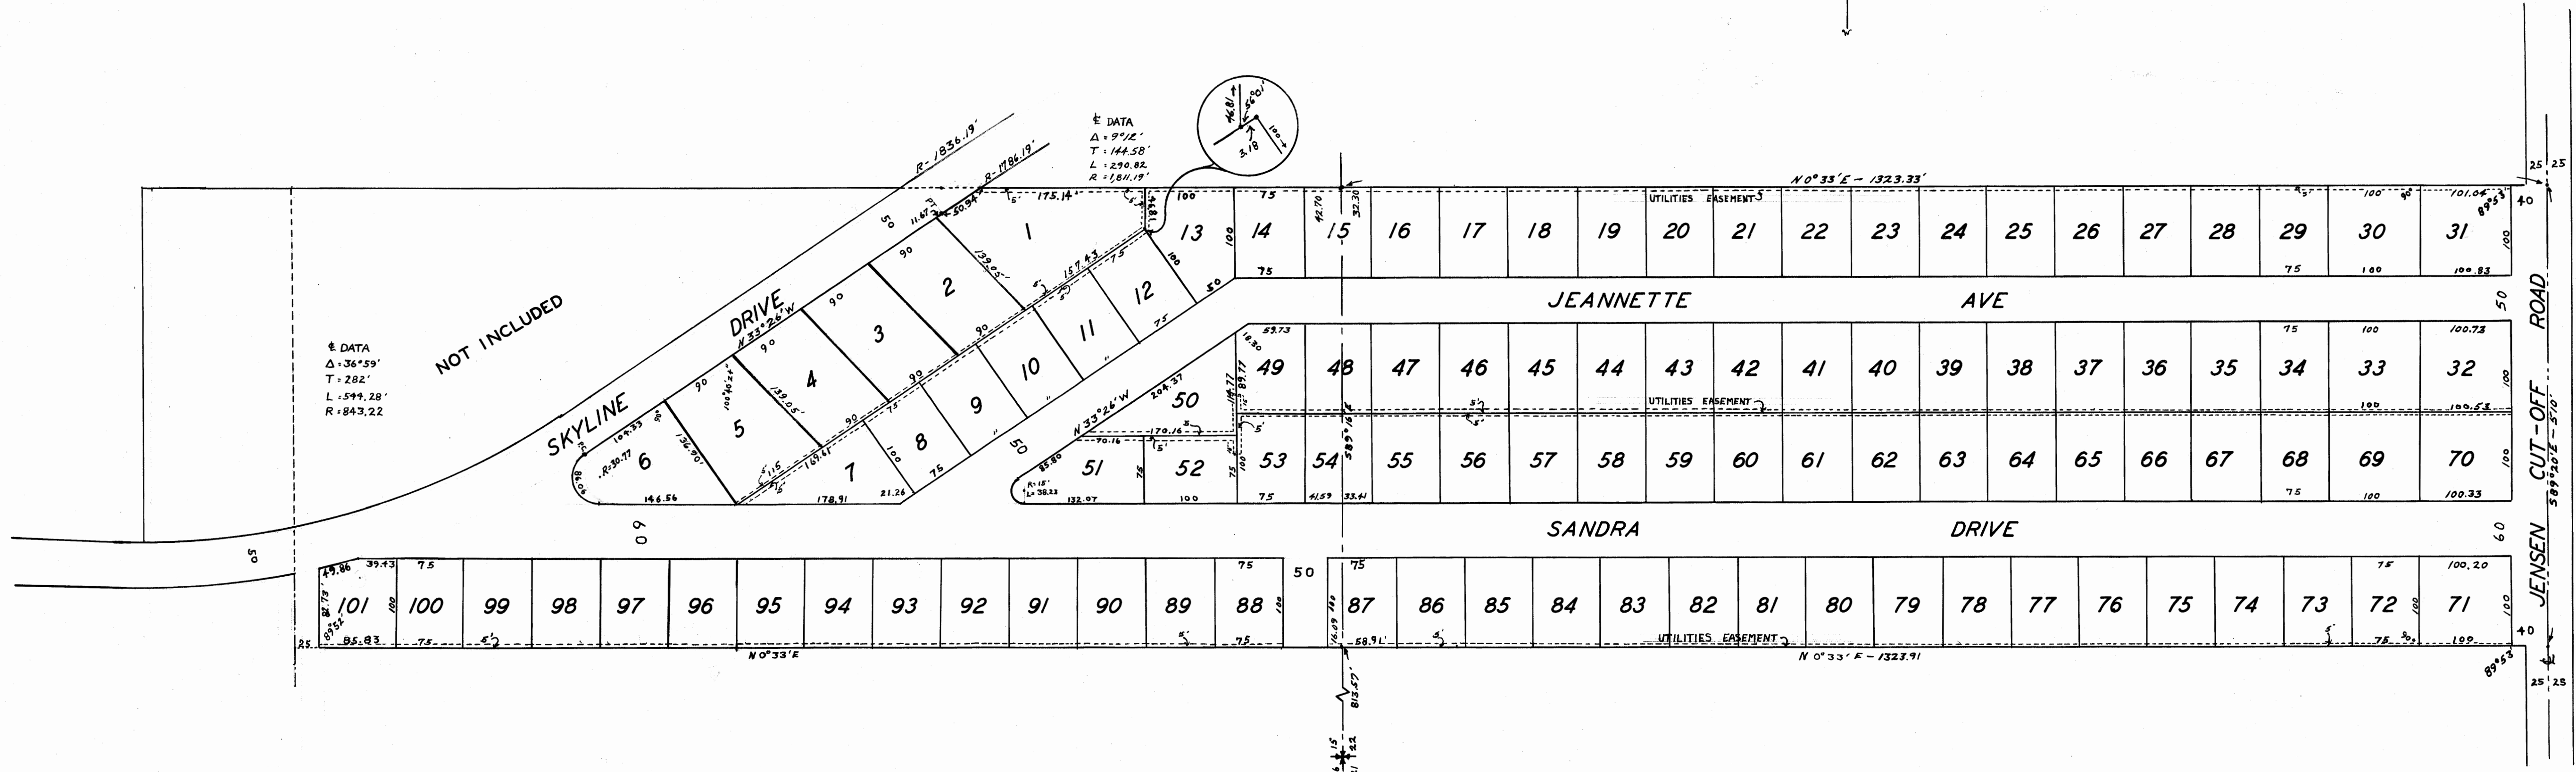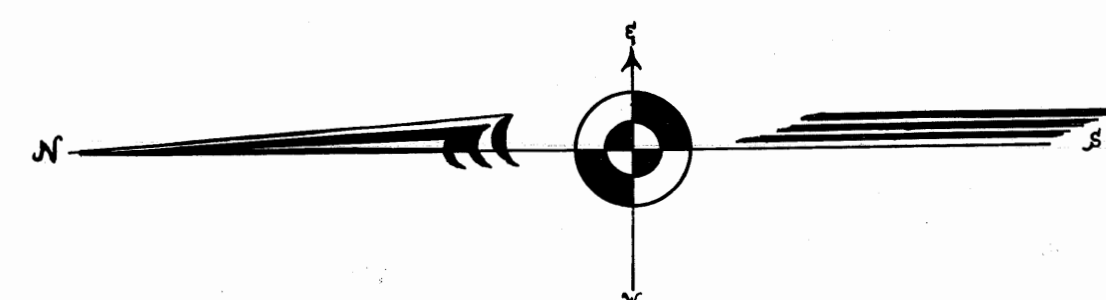

DEDICATION

STATE OF FLORIDA
COUNTY OF MARTIN

KNOW ALL MEN BY THESE PRESENTS THAT SAMUEL N. RHODES JR. AND ELAINE M. RHODES HIS WIFE, AND ROBERT M. PITCHFORD AND MARGUERITE M. PITCHFORD HIS WIFE, OWNERS OF THE LAND SHOWN HEREON, DO HEREBY DEDICATE TO THE PERPETUAL USE OF THE PUBLIC, THE ROADS SHOWN HEREON.

IN WITNESS THEREOF WE HAVE SET OUR HAND AND SEAL THIS 12th DAY OF Oct., A.D. 1958.

James E. Brock
WITNESS
Paul A. Stafford
WITNESS
Marian A. Magos
WITNESS
Helen J. Bailey
WITNESS

Samuel N. Rhodes Jr.
SEAL
Elaine M. Rhodes
SEAL
Robert M. Pitchford
SEAL
Marguerite M. Pitchford
SEAL

ACKNOWLEDGEMENT

STATE OF FLORIDA
COUNTY OF MARTIN

BEFORE ME THIS DAY PERSONALLY APPEARED SAMUEL N. RHODES JR. AND ELAINE M. RHODES HIS WIFE, AND ROBERT M. PITCHFORD AND MARGUERITE M. PITCHFORD HIS WIFE, WHO ACKNOWLEDGED TO AND BEFORE ME THAT THEY EXECUTED THE DEDICATION SHOWN HEREON FOR USES AND PURPOSES THEREIN STATED.

WITNESS MY HAND AND OFFICIAL SEAL THIS 14th DAY OF October, A.D. 1958, AT Jacksonville, FLORIDA.

Marian A. Magos
NOTARY PUBLIC

MY COMMISSION EXPIRES May 13, 1960

CERTIFICATE

STATE OF FLORIDA
COUNTY OF MARTIN

I HEREBY CERTIFY THAT THE PLAT SHOWN HEREON IS A TRUE AND CORRECT REPRESENTATION OF A SURVEY, MADE UNDER MY DIRECTION, AND THAT SAID SURVEY IS ACCURATE TO THE BEST OF MY KNOWLEDGE AND BELIEF, AND THAT PERMANENT REFERENCE MONUMENTS WERE PLACED AS PRESCRIBED BY LAW.

James E. Brock
REGISTERED LAND SURVEYOR
FLORIDA CERTIFICATE NO 688

SUBSCRIBED AND SWORN TO BEFORE ME THIS 14th DAY OF Oct., A.D. 1958,

Rettie Zanital
NOTARY PUBLIC

MY COMMISSION EXPIRES 7/4/60

APPROVED Oct. 12, 1958
BOARD OF COUNTY COMMISSIONERS
Ed Amos
CHAIRMAN

STAFFORD & BROCK
ENGINEERS
SURVEYORS
STUART FLORIDA
DATE Oct. 12, 1958 DWG. BY R.E.F.