

LAWLER HEIGHTS

STUART, MARTIN COUNTY, FLORIDA

A SUBDIVISION OF ALL OF THAT PART OF SECTION 9, TWP. 38S., R. 41E., LYING SOUTH OF THE RECORDED PLAT OF DIXIE VIEW SUBDIVISION AND EASTERLY OF THE FLORIDA EAST COAST EASTERLY RIGHT OF WAY LINE.

SCALE 1"=60'

FILED & RECORDED
IN MARTIN COUNTY, FLA.
1959 MAR 21 AM 9:35
DOROTHY PIERCE CLERK

3-110 3110
STATE OF FLORIDA } 55
COUNTY OF MARTIN }
THIS PLAT WAS FILED FOR RECORD
AT 9:35 A.M. THIS 21 DAY OF MARCH 1959
AND DULY RECORDED IN PLAT
BOOK 3 ON PAGE 110
DOROTHY PIERCE
CLERK CIRCUIT COURT
BY: Joseph S. Greenlee
DEPUTY CLERK
FILE No: 68344

ACKNOWLEDGEMENT

STATE OF FLORIDA
COUNTY OF MARTIN
I HEREBY CERTIFY: THAT ON THIS DAY PERSONALLY APPEARED BEFORE ME AN OFFICER DULY AUTHORIZED TO ADMINISTER OATHS AND TAKE ACKNOWLEDGEMENTS, JOSEPH D. ROBINSON, TO ME WELL KNOWN TO BE PRESIDENT OF L. & R. BUILDERS, INC., A FLORIDA CORPORATION AND HE DID ACKNOWLEDGE BEFORE ME THAT HE EXECUTED THE FOREGOING DEDICATION ON BEHALF OF SAID CORPORATION AND WITH AUTHORITY OF ITS BOARD OF DIRECTORS.
WITNESS MY HAND AND OFFICIAL SEAL THIS 19 DAY OF FEBRUARY, A.D. 1959
Joseph D. Robinson
NOTARY PUBLIC OF FLORIDA
MY COMMISSION EXPIRES

DEDICATION

STATE OF FLORIDA
COUNTY OF MARTIN
KNOW ALL MEN BY THESE PRESENTS: THAT THE L. & R. BUILDERS, INC. ORGANIZED AND EXISTING UNDER THE LAWS OF STATE OF FLORIDA, BEING THE OWNERS OF THE PROPERTY SHOWN ON THE ATTACHED PLAT AND TITLE, HAS CAUSED THE ATTACHED PLAT TO BE MADE AND SAID LAND TO BE SUBDIVIDED AS SHOWN HEREON, AND DOES HEREBY DEDICATE TO THE PERPETUAL USE OF THE PUBLIC THE ROADS AND DRAINAGE & UTILITY EASEMENTS AS SHOWN, RESERVING HOWEVER UNTO ITSELF, ITS SUCCESSORS, LEGAL REPRESENTATIVES, AND ASSIGNS THE REVERSION OR RIGHT OF REVERSION OF SAID ROADS AND EASEMENTS SHOULD THE SAME BE ABANDONED BY THE PUBLIC OR DISCONTINUED BY LAW.
IN WITNESS WHEREOF IT HAS CAUSED THESE PRESENTS TO BE SIGNED BY ITS PRESIDENT AND ITS CORPORATE SEAL TO BE AFFIXED. THIS 19 DAY OF FEBRUARY, A.D. 1959
L. & R. BUILDERS, INC.
BY: Joseph D. Robinson
ITS PRESIDENT

APPROVED


CITY COMMISSION OF STUART
BY: J. C. Berry ON 10TH DAY OF Feb. 19 59

APPROVED

BOARD OF COUNTY COMMISSIONERS
OF MARTIN COUNTY, FLORIDA.
BY: W. H. Howell
CHAIRMAN

CERTIFICATE

STATE OF FLORIDA
COUNTY OF MARTIN
I HEREBY CERTIFY: THAT THE ATTACHED PLAT IS A TRUE REPRESENTATION OF A SURVEY MADE UNDER MY DIRECTION AND THAT IT IS TRUE AND CORRECT TO THE BEST OF MY KNOWLEDGE AND BELIEF, AND THAT PERMANENT REFERENCE MONUMENTS HAVE BEEN PROPERLY PLACED AS REQUIRED BY LAW
Joseph S. Greenlee
JOSEPH S. GREENLEE
REGISTERED LAND SURVEYOR
FLORIDA CERTIFICATE # 665
SUBSCRIBED AND SWORN TO BEFORE ME AT STUART, MARTIN COUNTY, FLORIDA THIS 21 DAY OF MARCH, A.D. 1959
Dorothy Pierce
DOROTHY PIERCE
CLERK OF CIRCUIT COURT
MY COMMISSION EXPIRES

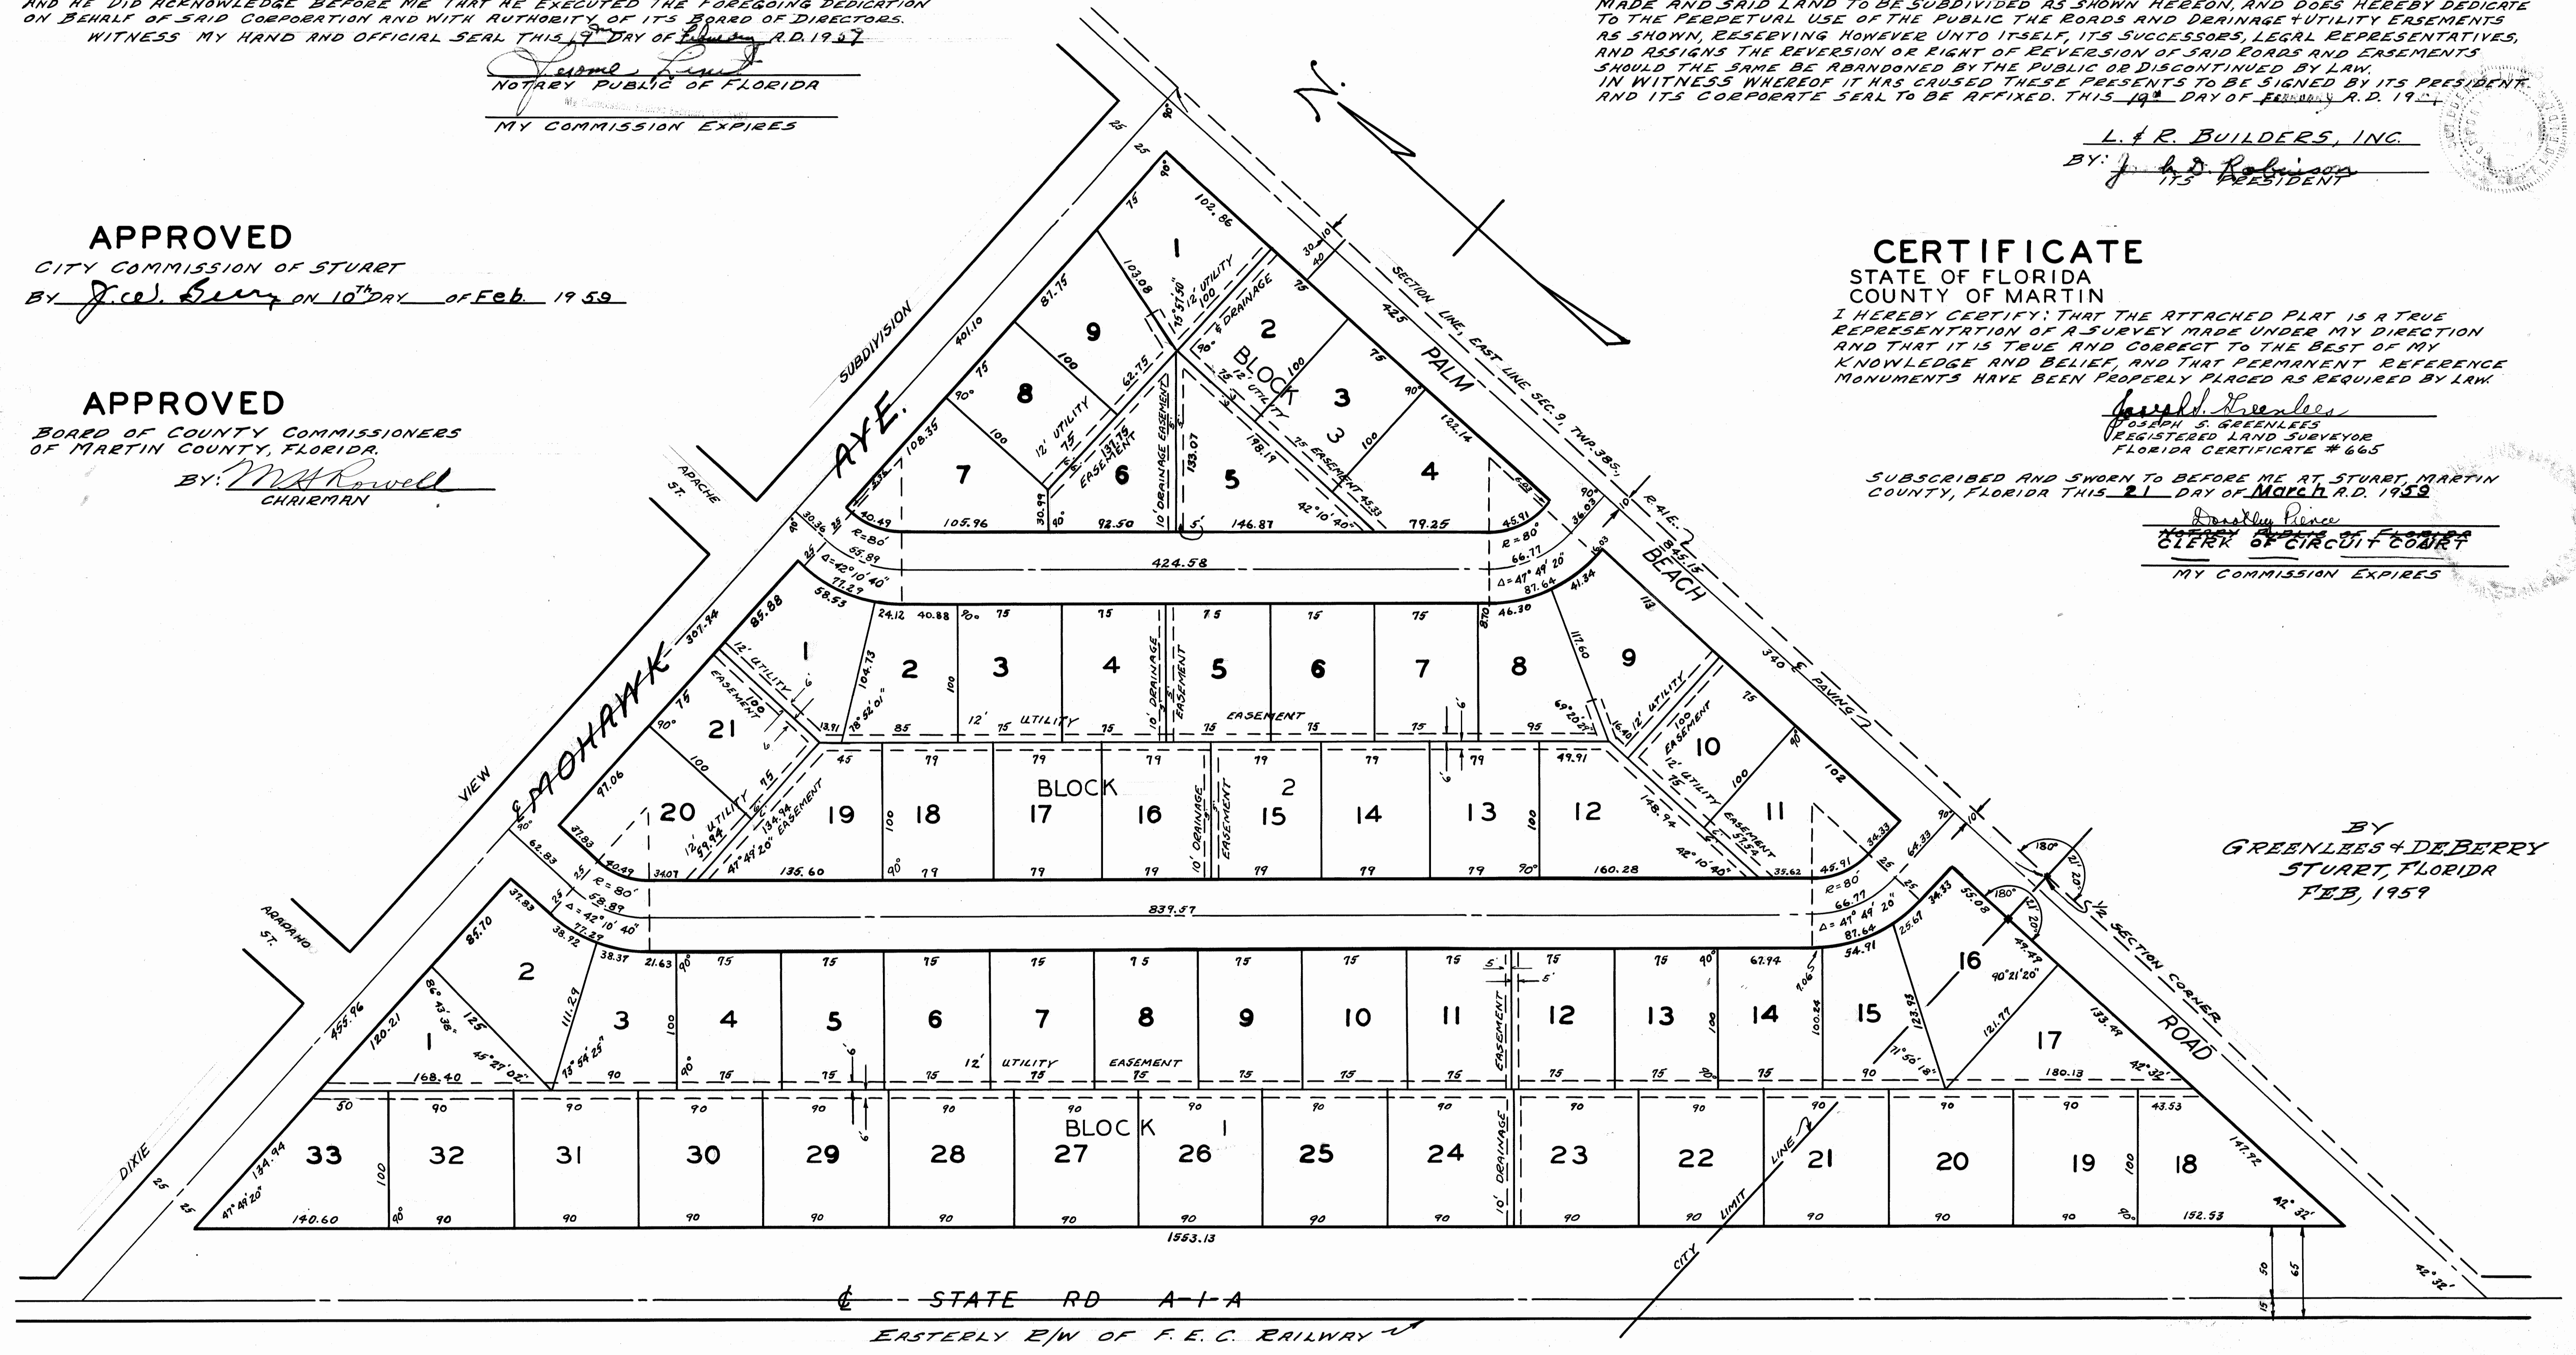

BY
GREENLEE & DEBERRY
STUART, FLORIDA
FEB, 1959