
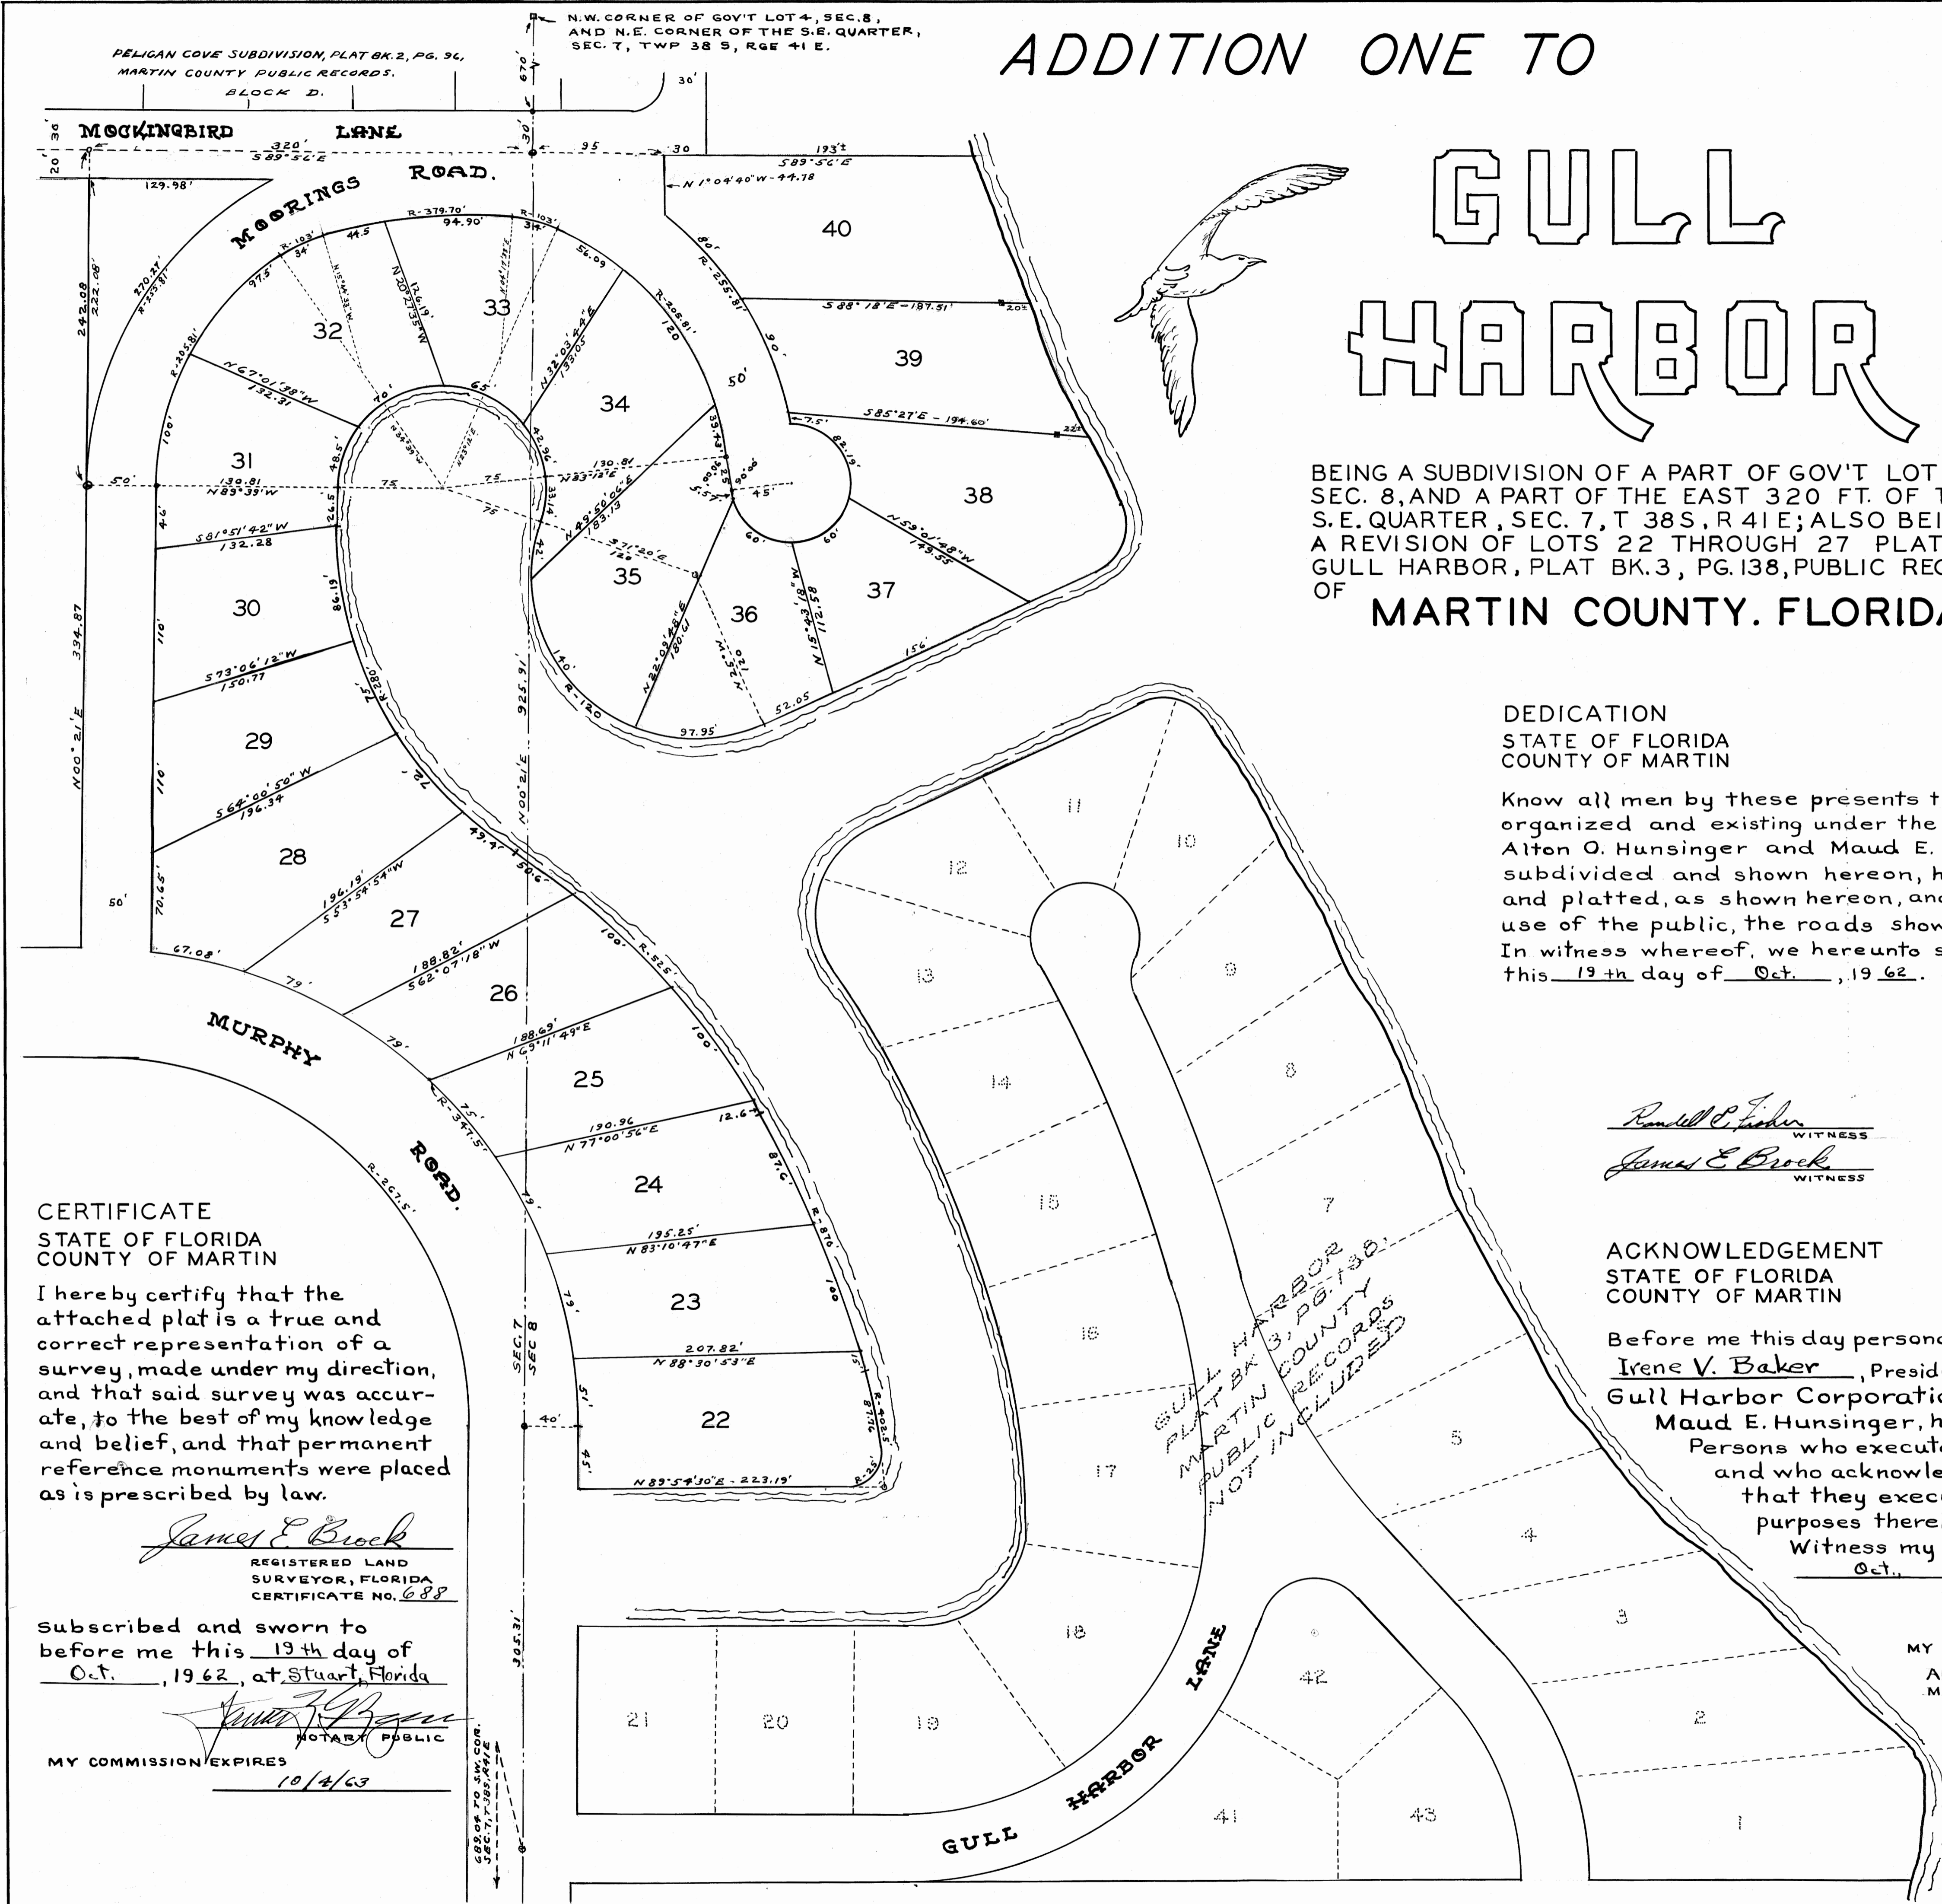


# ADDITION ONE TO

# GULL HARBOR

BEING A SUBDIVISION OF A PART OF GOV'T LOT 4, SEC. 8, AND A PART OF THE EAST 320 FT. OF THE S. E. QUARTER, SEC. 7, T 38 S, R 41 E; ALSO BEING A REVISION OF LOTS 22 THROUGH 27 PLAT OF GULL HARBOR, PLAT BK. 3, PG. 138, PUBLIC RECORDS OF MARTIN COUNTY, FLORIDA.

I HEREBY CERTIFY THAT I HAVE EXAMINED THE ATTACHED PLAT AND FIND THAT IT COMPLIES IN FORM WITH CHAPTER 177, FLORIDA STATUTES, AND WAS FILED FOR RECORD AT 3:15 O'CLOCK, P.M., THIS 19<sup>th</sup> DAY OF Nov., A.D. 1962, IN PLAT BOOK 4 ON PAGE 24, IN THE OFFICE OF THE CLERK OF THE CIRCUIT COURT AT STUART, MARTIN COUNTY, FLORIDA CLERK OF THE CIRCUIT COURT!  
*Dorothy Pence*  
 FILE NO. 90808

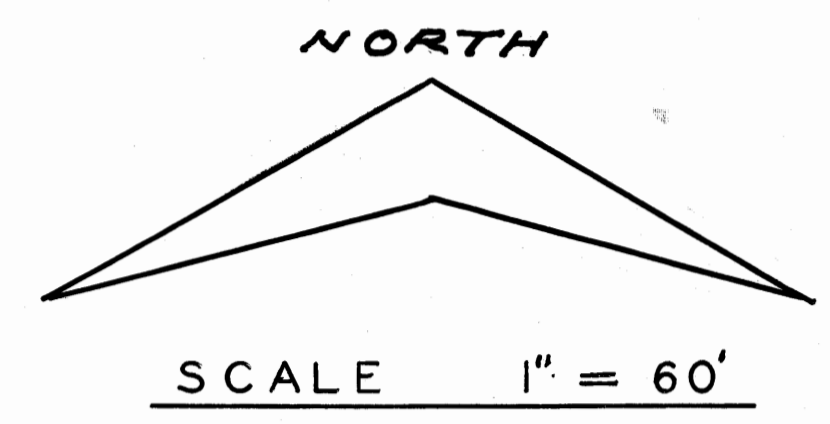

### DEDICATION STATE OF FLORIDA COUNTY OF MARTIN

Know all men by these presents that, Gull Harbor Corporation, a corporation organized and existing under the laws of the State of Florida, and Alton O. Hunsinger and Maud E. Hunsinger, his wife, owners of the land subdivided and shown hereon, have caused said land to be surveyed and platted, as shown hereon, and do hereby dedicate, to the perpetual use of the public, the roads shown hereon.  
 In witness whereof, we hereunto set our hand and seal this 19<sup>th</sup> day of Oct., 1962.

GULL HARBOR CORPORATION  
*H.W. Milner*  
 PRESIDENT  
*Irene V. Baker*  
 SECRETARY  
*A.O. Hunsinger* SEAL  
*Maud E. Hunsinger* SEAL

*Russell C. Fisher*  
 WITNESS  
*James E. Brock*  
 WITNESS

### ACKNOWLEDGEMENT STATE OF FLORIDA COUNTY OF MARTIN

Before me this day personally appeared H.W. Milner and Irene V. Baker, President and Secretary, respectively, of the Gull Harbor Corporation, and Alton O. Hunsinger and Maud E. Hunsinger, his wife, well known to me to be the Persons who executed the foregoing dedication of plat, and who acknowledged, separately, to and before me, that they executed the same for the uses and purposes therein stated.  
 Witness my hand and official seal this 19<sup>th</sup> day of Oct., 1962, at Stuart, Florida.

*James E. Brock*  
 NOTARY PUBLIC  
 MY COMMISSION EXPIRES 10/4/63  
 APPROVED Oct. 2, 1962  
 MARTIN COUNTY PLANNING BOARD  
*Donald M. Ward*  
 CHAIRMAN  
 APPROVED Nov. 13, 1962  
 MARTIN COUNTY BOARD  
 OF COMMISSIONERS  
*Emory A. Wanda*  
 CHAIRMAN

### CERTIFICATE STATE OF FLORIDA COUNTY OF MARTIN

I hereby certify that the attached plat is a true and correct representation of a survey, made under my direction, and that said survey was accurate, to the best of my knowledge and belief, and that permanent reference monuments were placed as is prescribed by law.

*James E. Brock*  
 REGISTERED LAND SURVEYOR, FLORIDA  
 CERTIFICATE NO. 688

Subscribed and sworn to before me this 19<sup>th</sup> day of Oct., 1962, at Stuart, Florida

*James E. Brock*  
 NOTARY PUBLIC  
 MY COMMISSION EXPIRES 10/4/63

GULL HARBOR  
 PLAT BK. 3, PG. 138  
 MARTIN COUNTY  
 PUBLIC RECORDS  
 NOT INCLUDED