
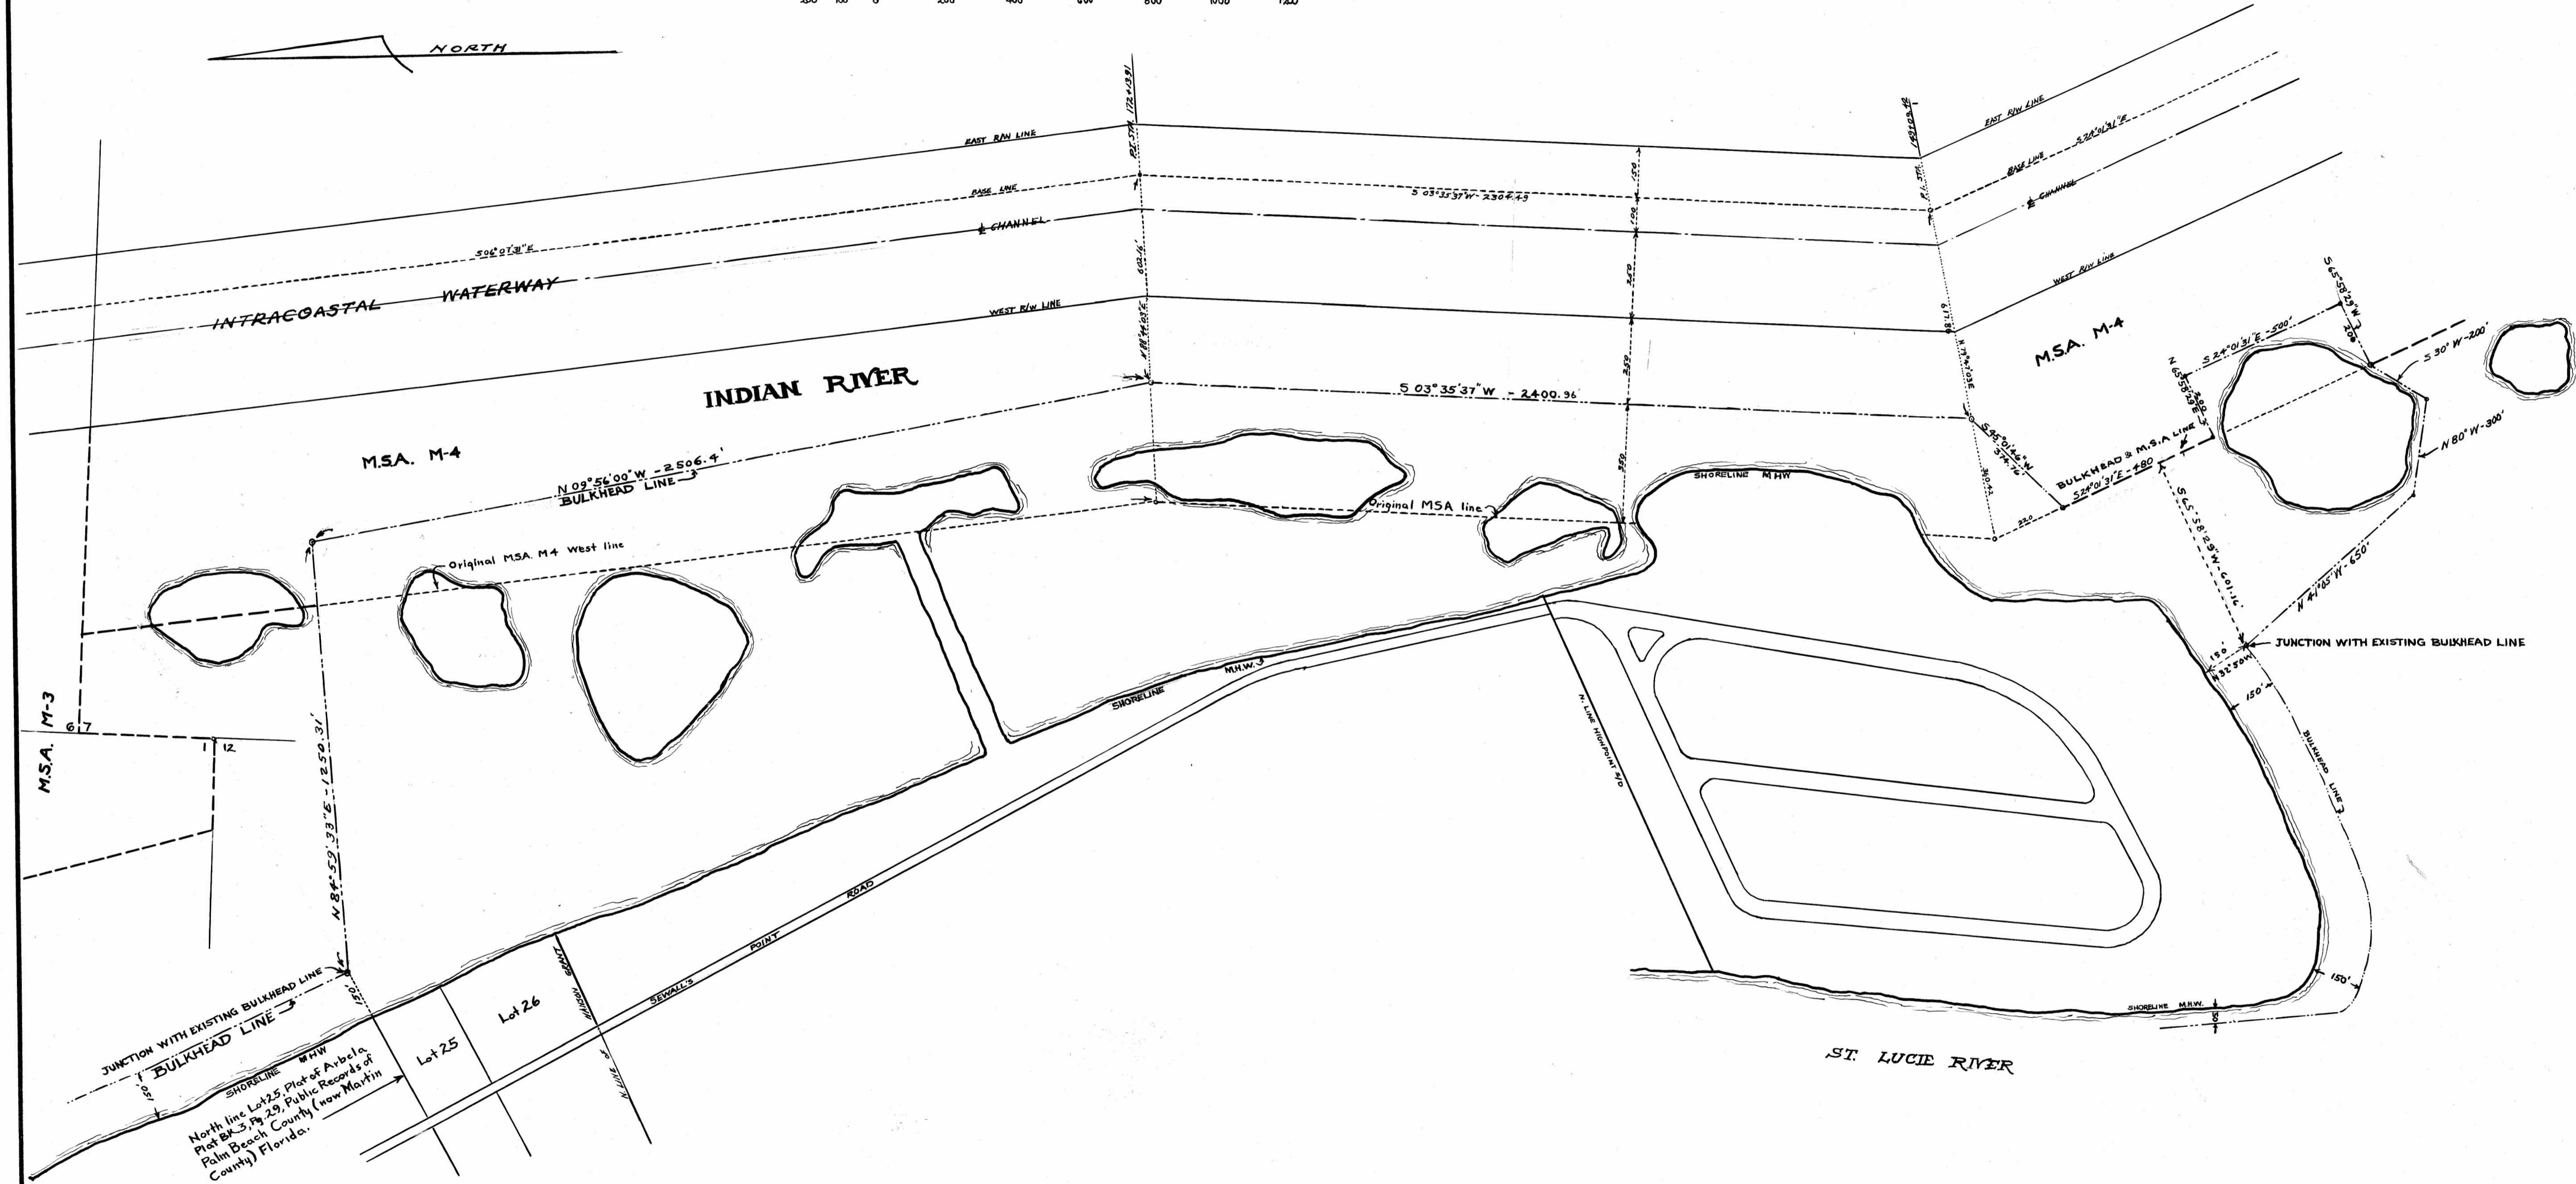


AMENDED BULKHEAD LINE

IN THE
TOWN OF SEWALLS POINT
MARTIN COUNTY FLORIDA

I hereby certify that I have examined the attached plat and find that it complies, in form, with Chapter 177, Florida Statutes and was filed for record this 21st day of October A.D. 1962, in Plat Bk. 4, Page 32, in the office of the Clerk of the Circuit Court at Stuart, Martin County, Florida.
CLERK OF THE CIRCUIT COURT
Dorothy Pierce
FILE NO. 96783

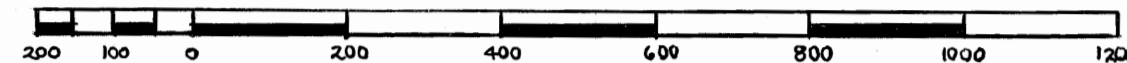

Ordinance No 28 passed in Regular Session of meeting of Town Commissioners, Town of Sewalls Point, Florida. Nov. 14, 1962.

[Signature]
MAYOR
DATE 11/26/62

REFERENCES

- Florida Inland Navigation District's Maintenance Maps of Spoil Areas, Sheets #647, Dated August 1954, of Martin County, Florida.
- Town of Sewalls Point Zoning Map, Plat Bk. 3, Pg. 134, Public Records of Martin County, Florida.
- Deed Book 12, Pg. 102, Public Records of Martin County Florida.

STAFFORD & BROCK
ENGINEERS
SURVEYORS
STUART, FLORIDA.

DATE	6/2/62	DWG.	TRZ
------	--------	------	-----