


I HEREBY CERTIFY THAT I HAVE EXAMINED THE ATTACHED PLAT, AND FIND THAT IT COMPLIES IN FORM WITH CHAPTER 177 FLORIDA STATUTES, AND WAS FILED FOR RECORD IN PLAT BK. 4 PAGE 54, THIS 4th DAY OF April A.D. 1967, IN THE OFFICE OF THE CLERK OF THE CIRCUIT COURT AT STUART, MARTIN COUNTY, FLORIDA.
 CLERK OF THE CIRCUIT COURT
Donaly Price
 FILE NO. 100100

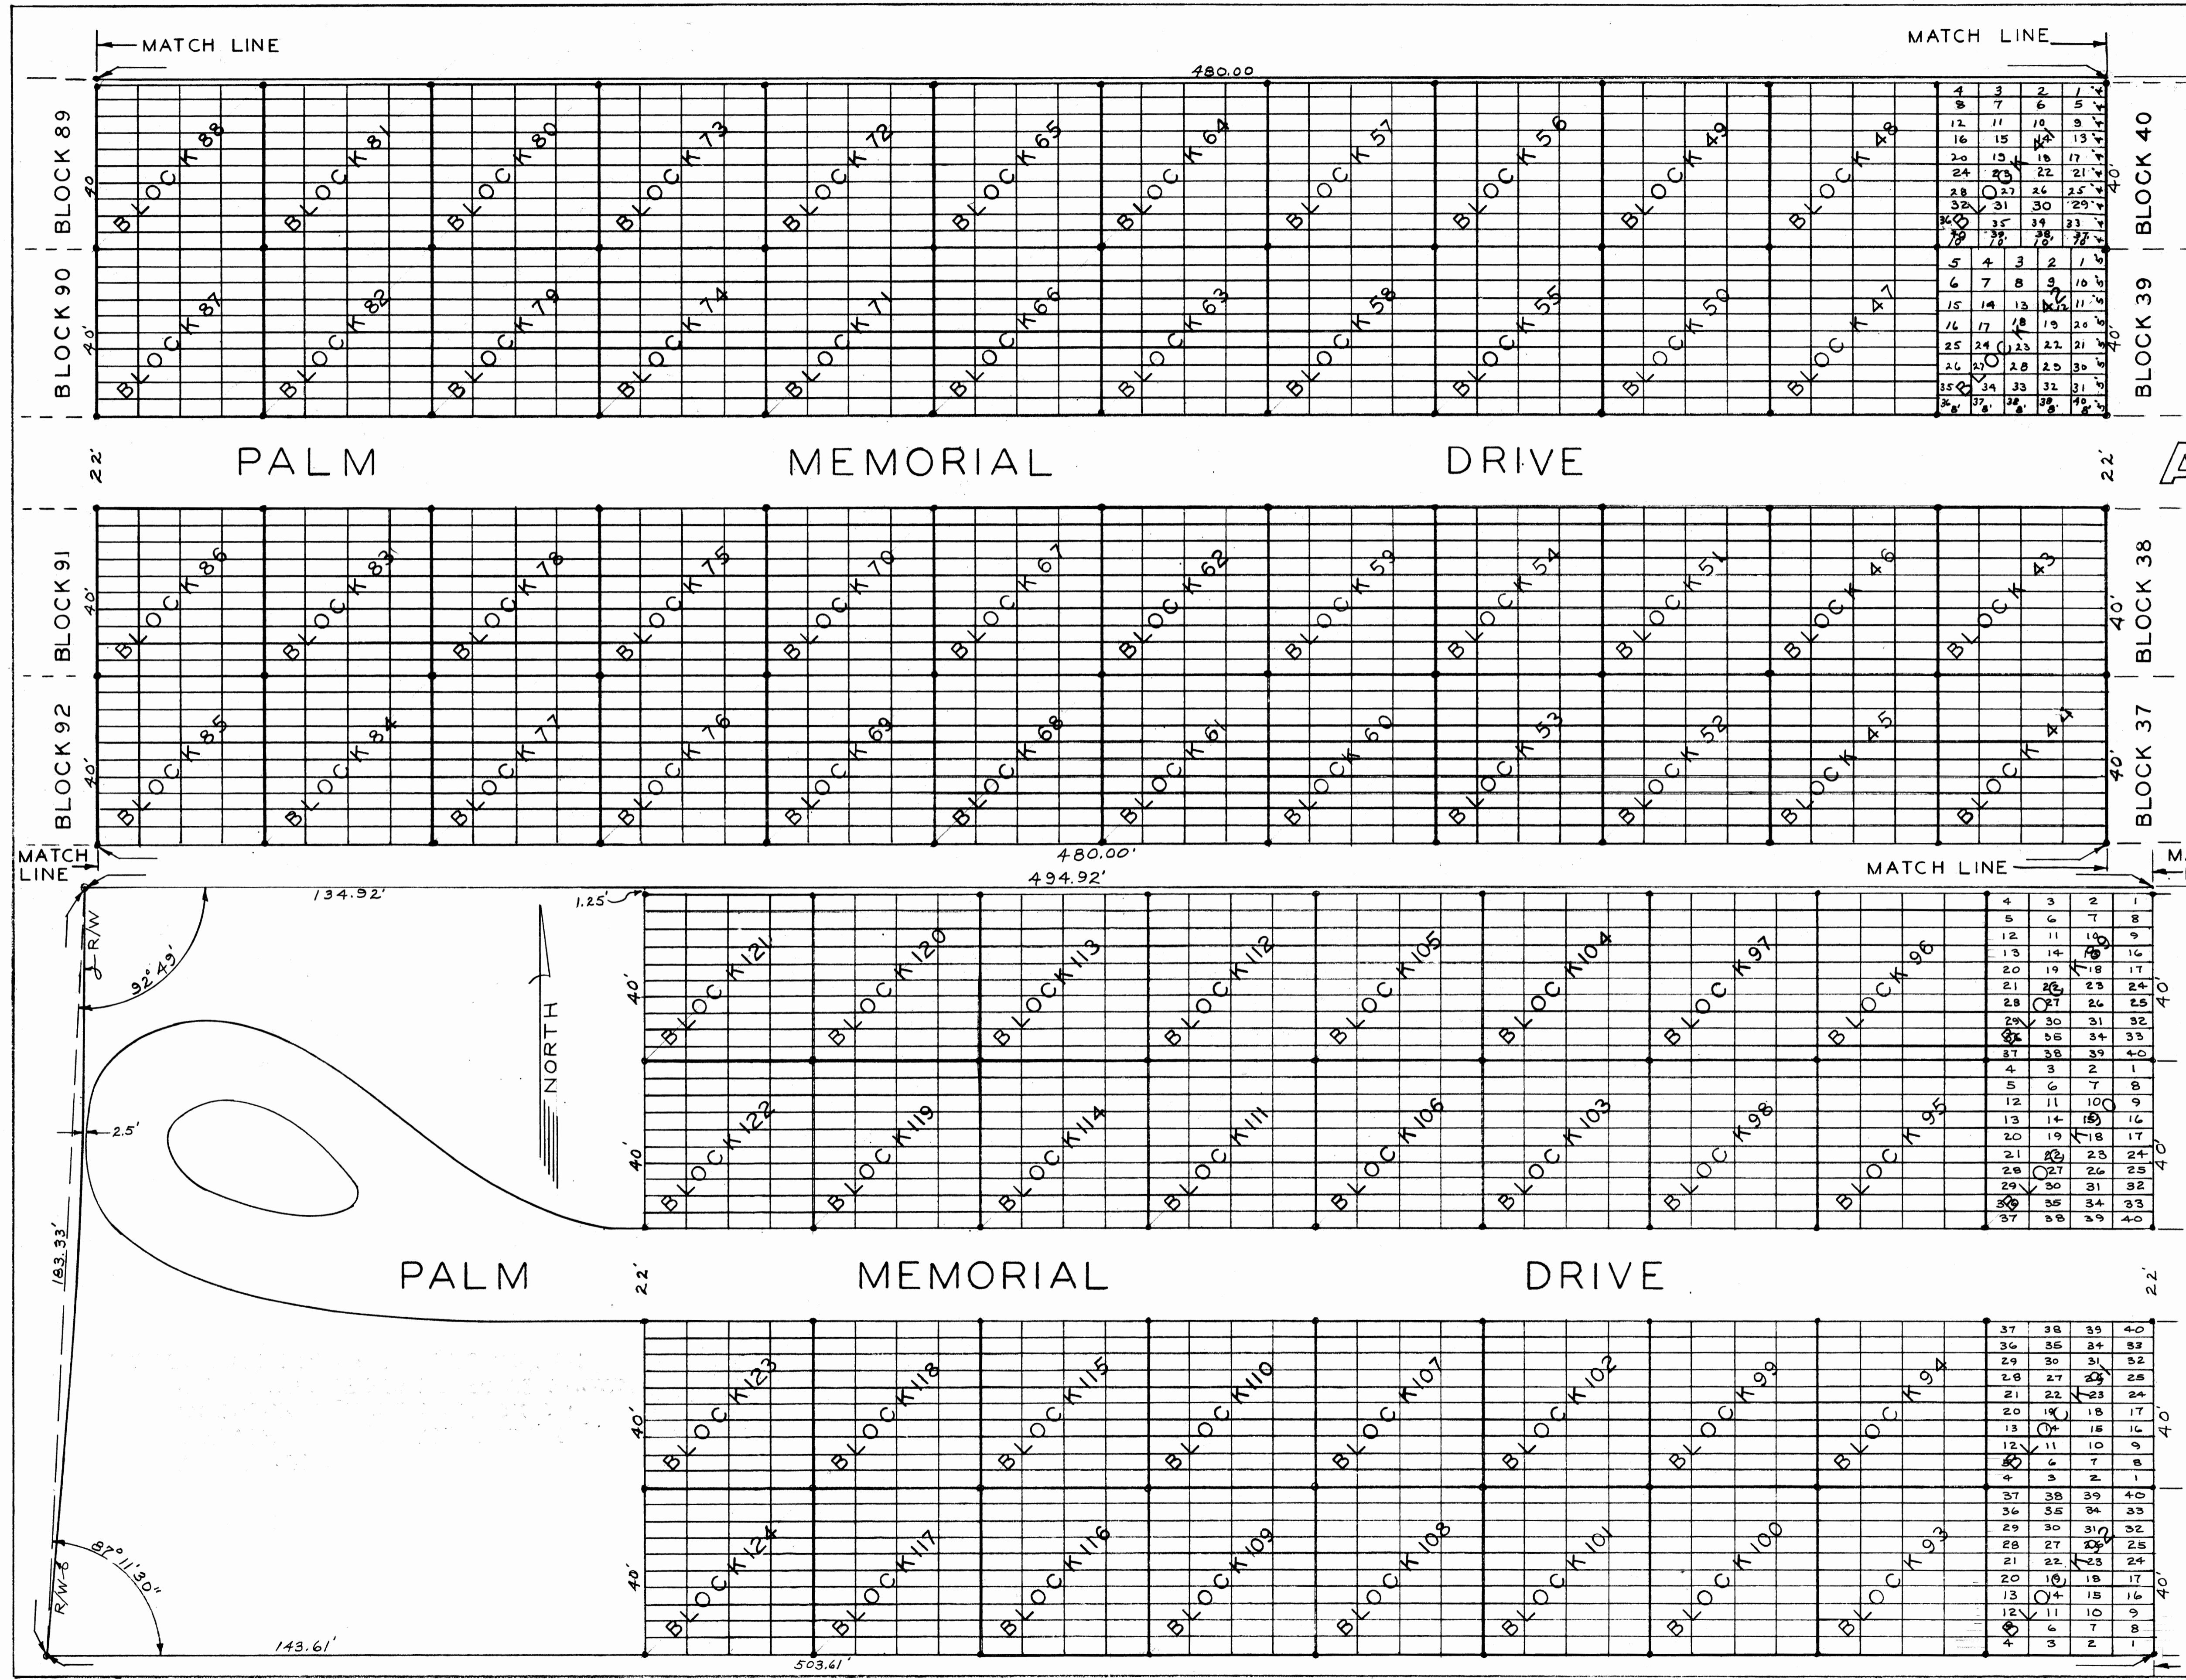

ALL SAINTS CEMETERY

EXTENSION -
 REVISED &
 AMENDED

R. Bishop

CERTIFICATE
 I, THE UNDERSIGNED REGISTERED LAND SURVEYOR, HEREBY CERTIFY THAT ON JAN. 23, 1967, THIS PROPERTY WAS SURVEYED AND THIS PLAT IS A TRUE REPRESENTATION OF LANDS DESCRIBED AND SHOWN, TO THE BEST OF MY KNOWLEDGE AND BELIEF, AND THAT PERMANENT REFERENCE MONUMENTS HAVE BEEN PLACED AS REQUIRED BY THE STATUTES OF THE STATE OF FLORIDA THEREUNTO APPERTAINING.

James E. Brock
 REGISTERED LAND SURVEYOR
 FLORIDA CERTIFICATE NO. 688

SCALE 1" = 20'

NOTE!
 ALL LOTS TO BE NUMBERED AS SHOWN IN BLOCKS 89, 90, 91, & 92 WITH EXCEPTIONS NUMBERED AS SHOWN