
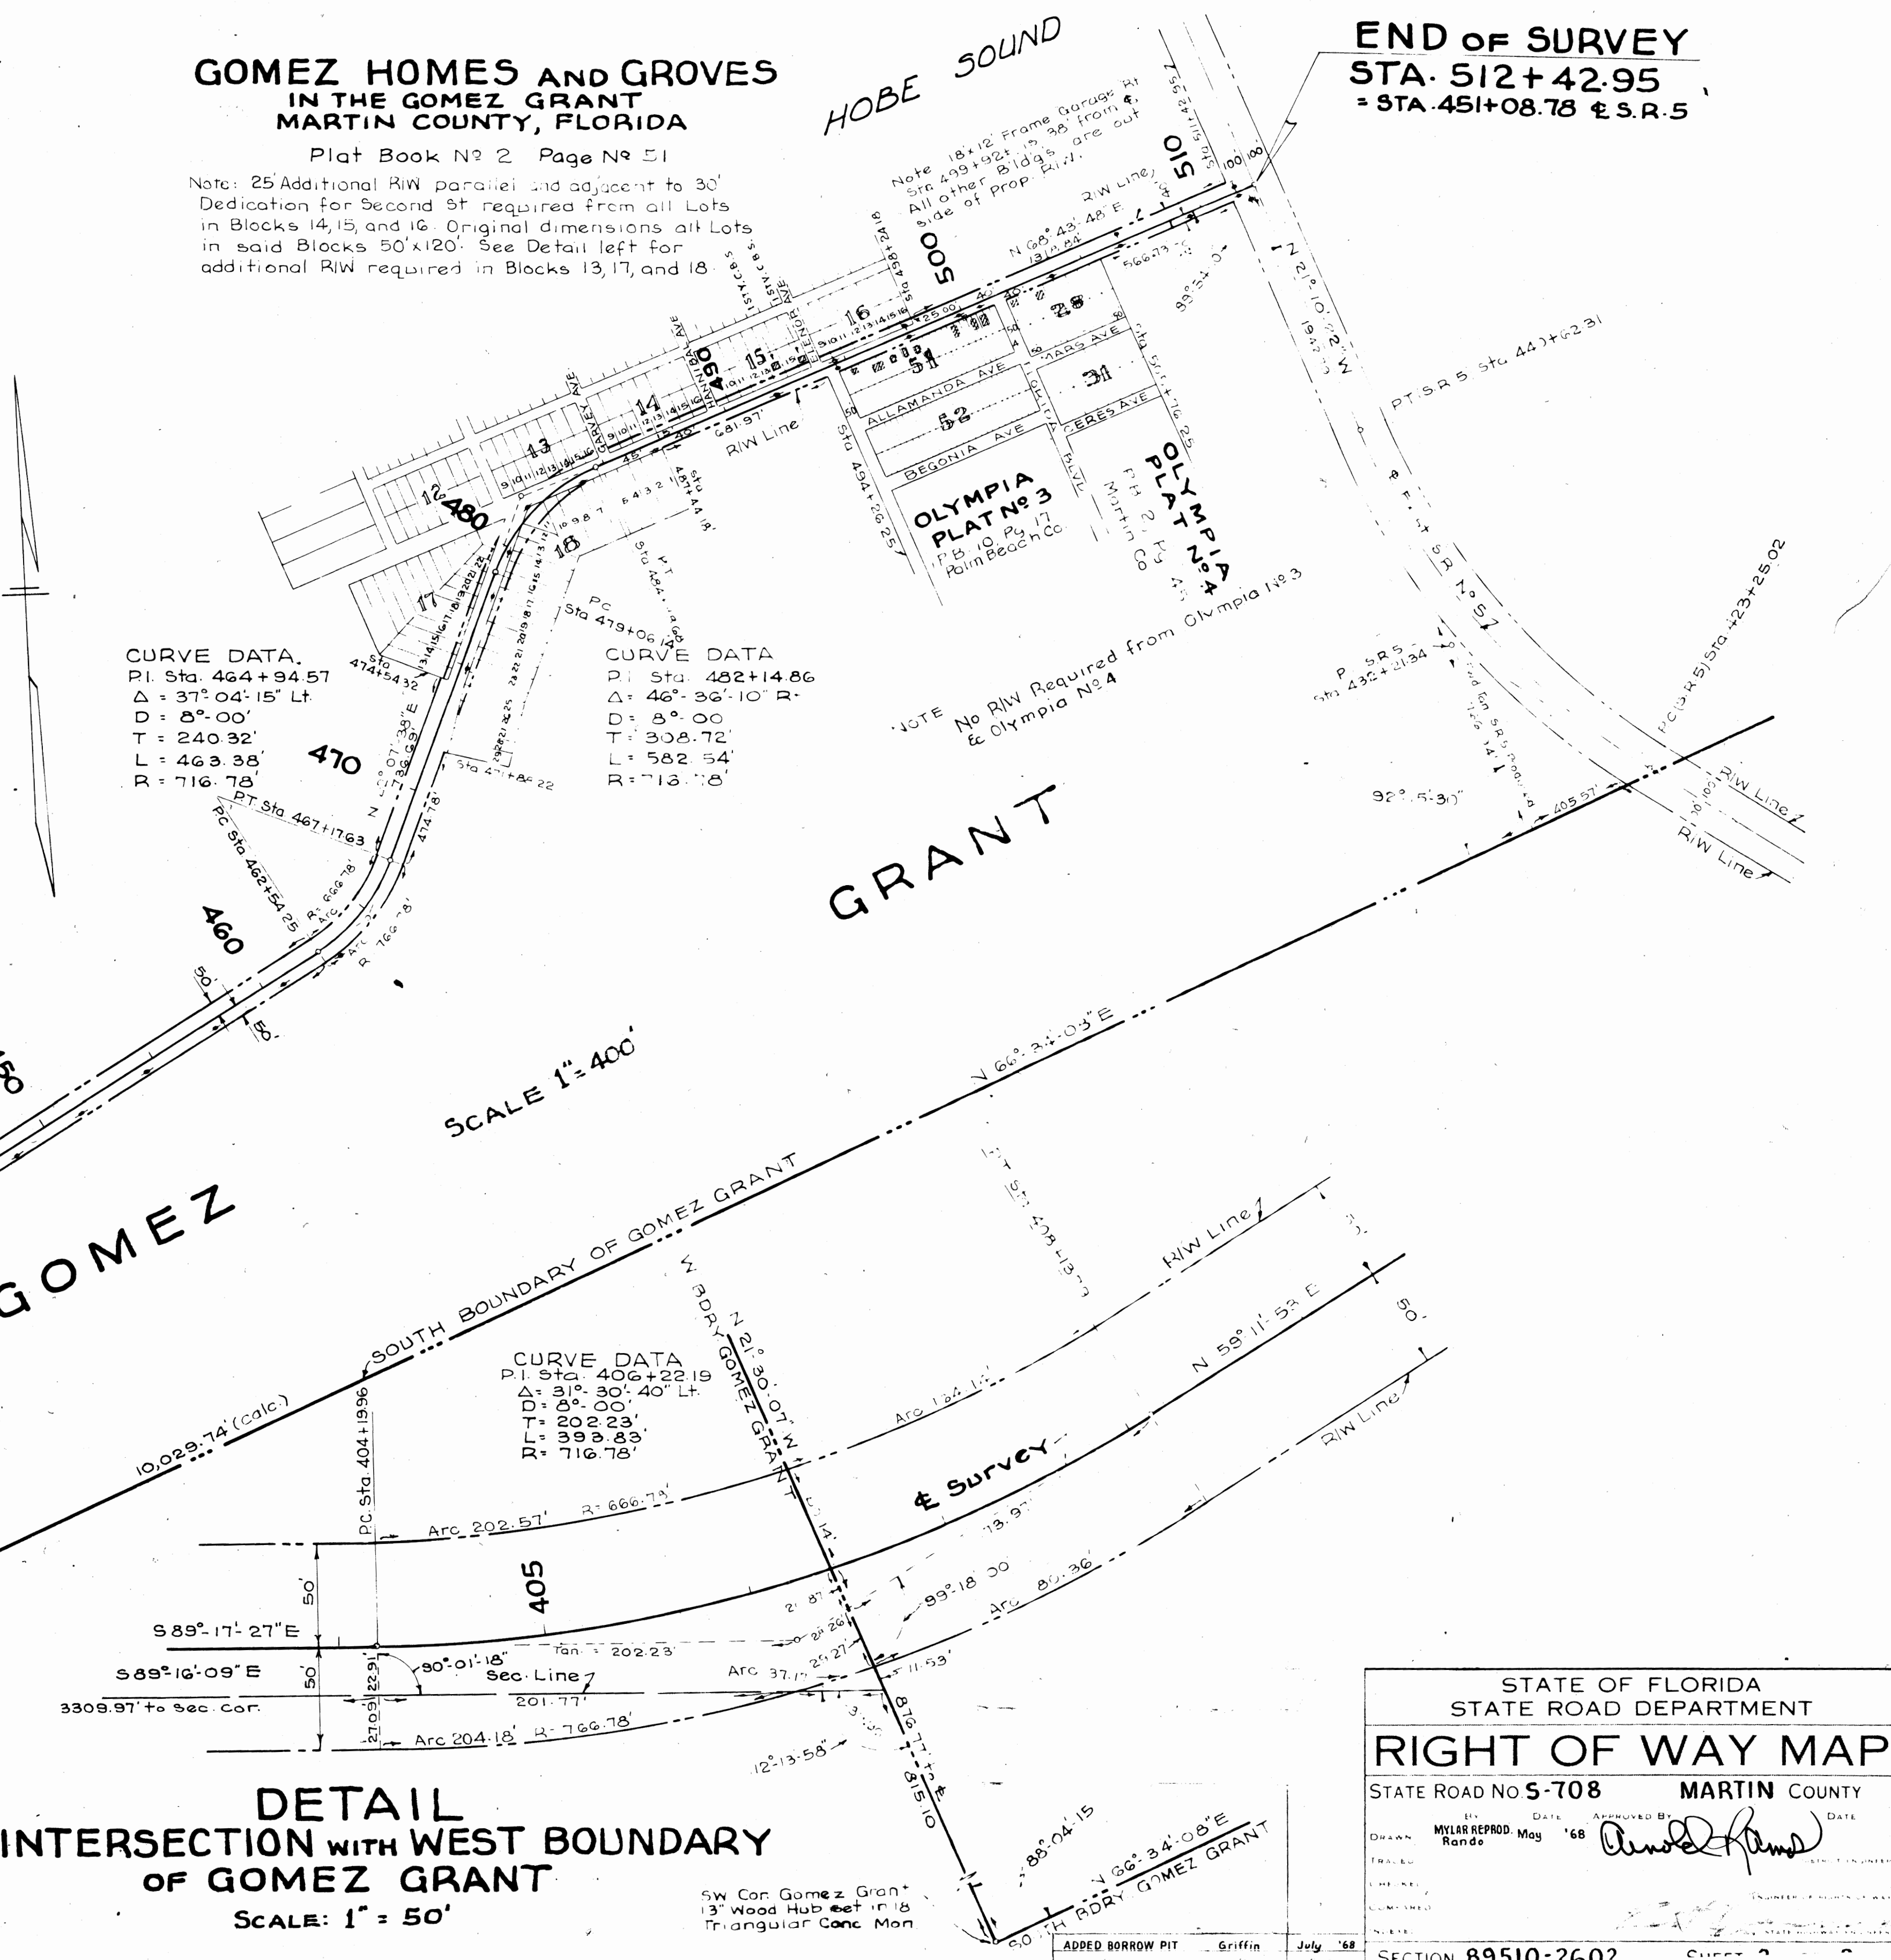


FED. ROAD DIV. No.	STATE	SEC. AND JOB No.	FISCAL YEAR	SHEET No.	TOTAL SHEETS
3	FLA.	89510-2602	'68	2	2

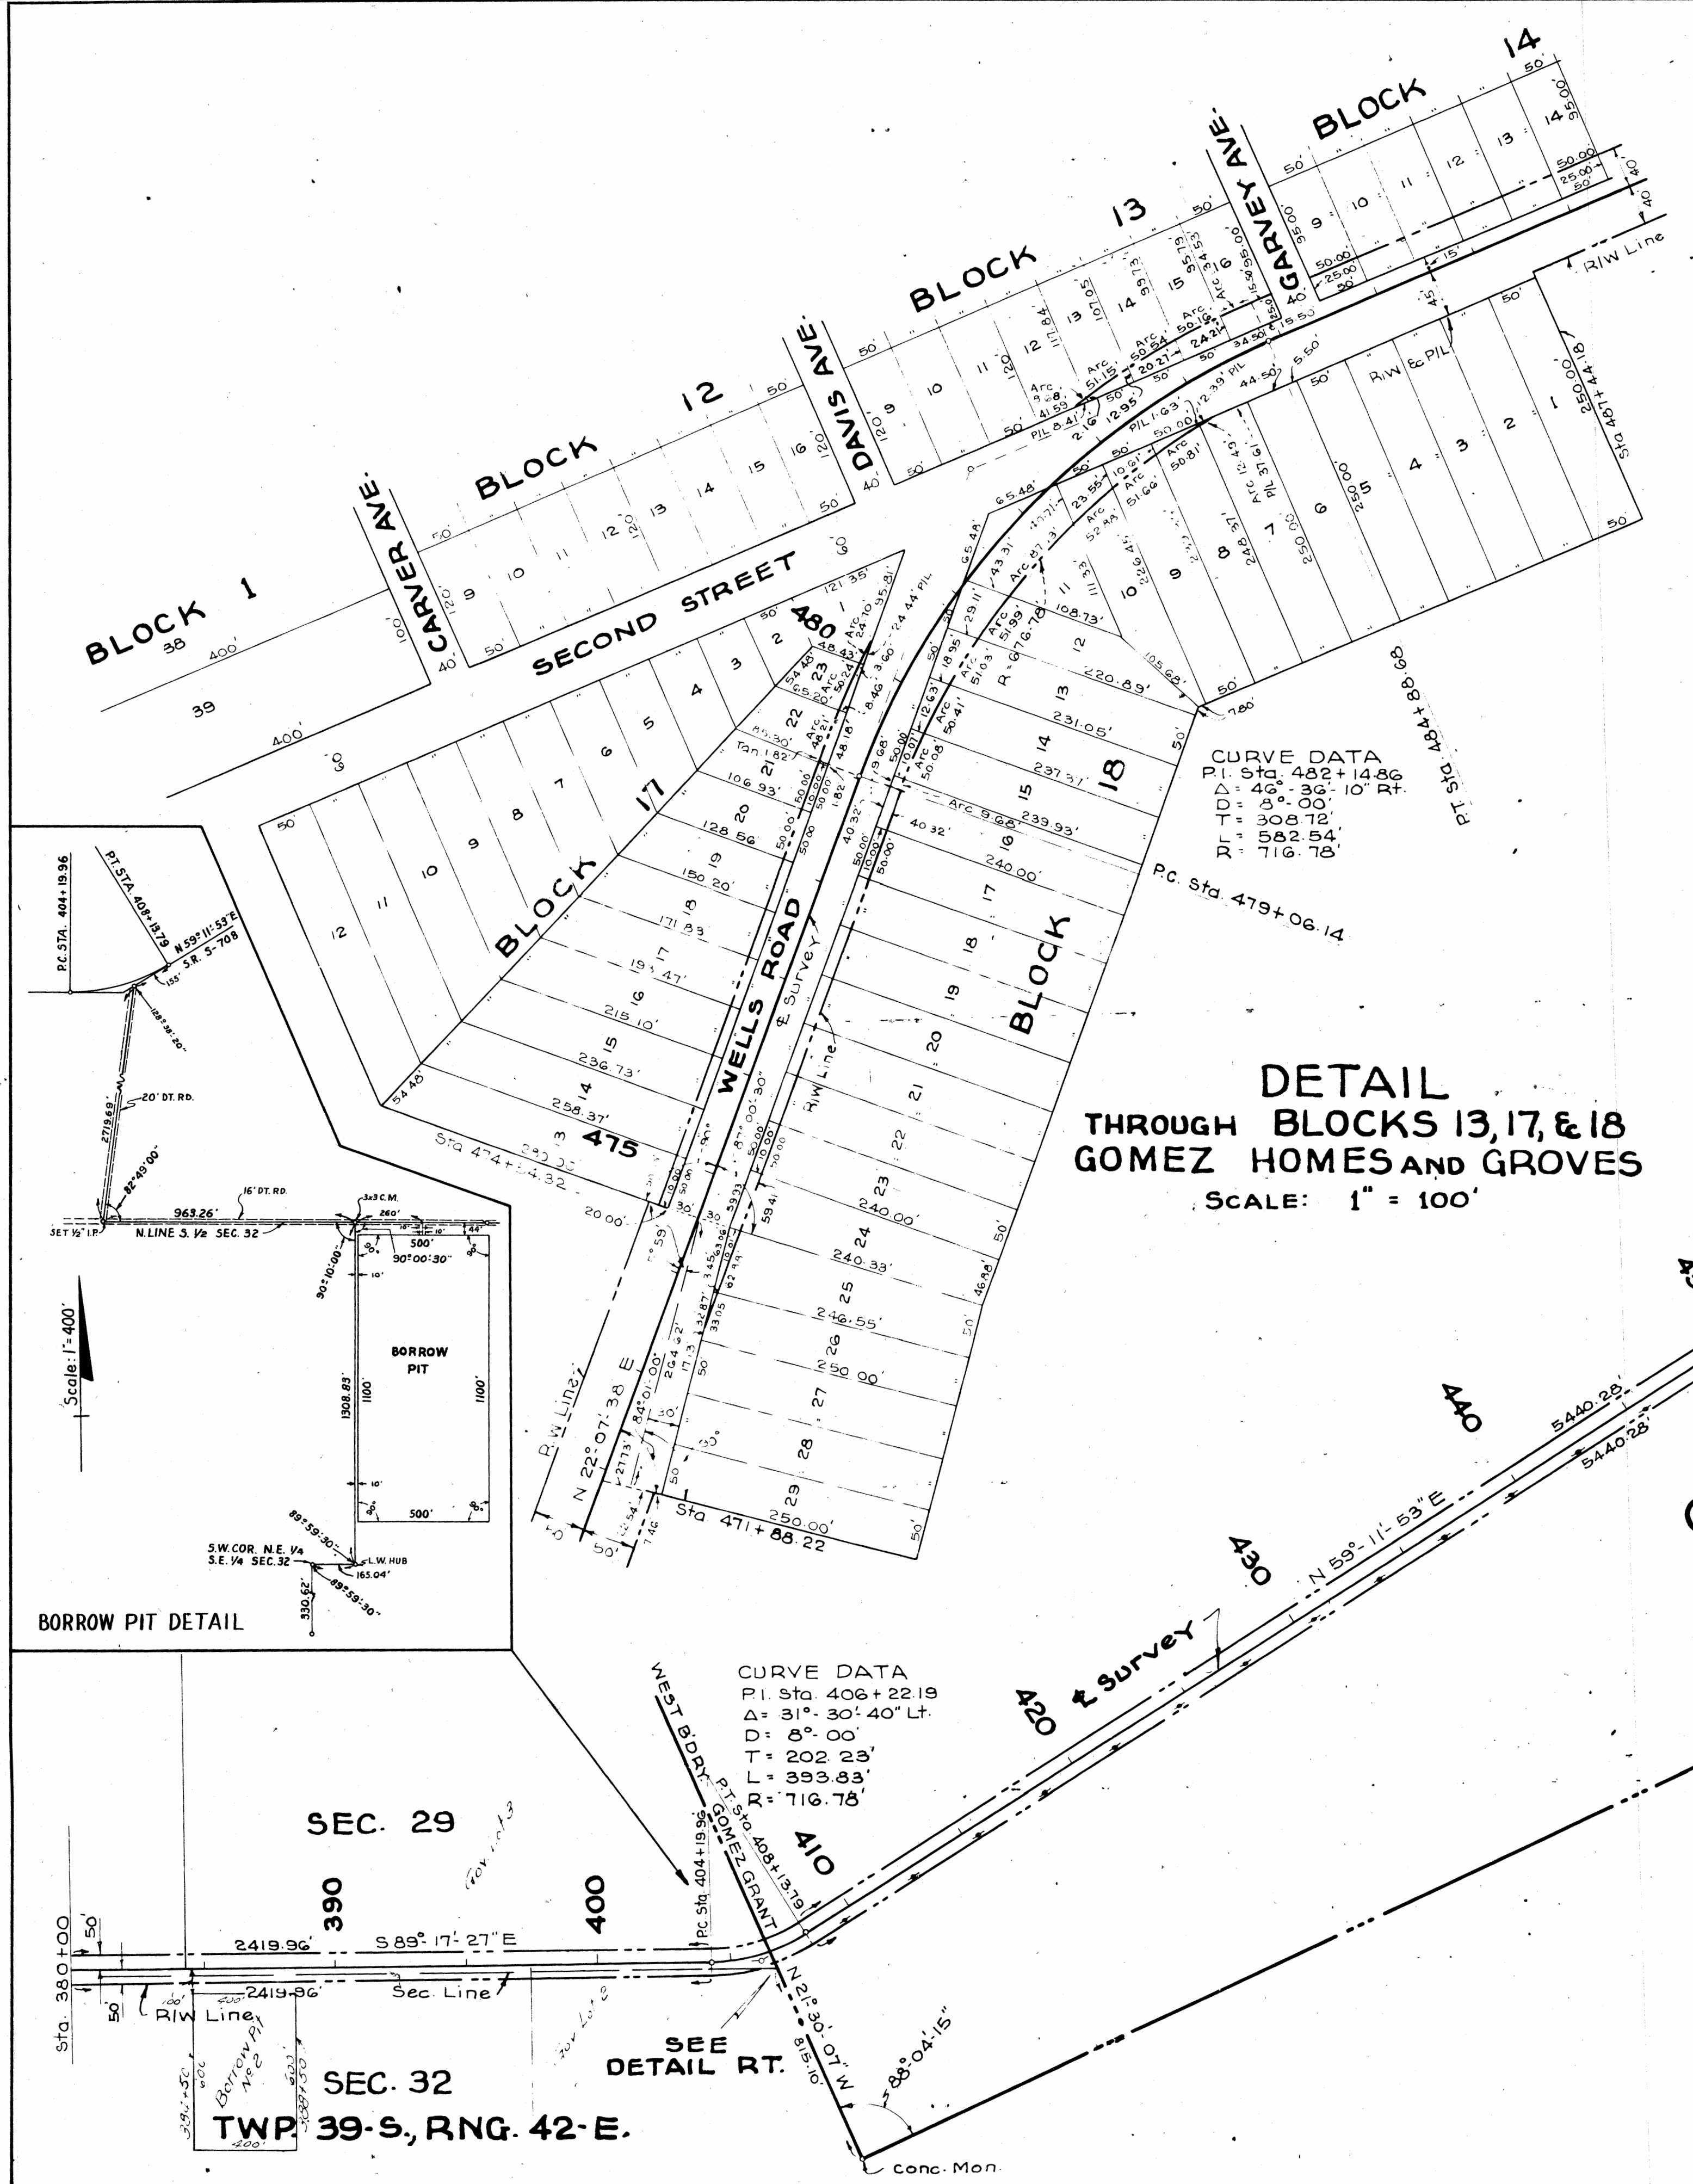

END OF SURVEY
STA. 512+42.95
= STA. 451+08.78 ± S.R. 5

STATE OF FLORIDA
STATE ROAD DEPARTMENT

RIGHT OF WAY MAP

STATE ROAD NO. 5-708 MARTIN COUNTY

DATE: May '68
DRAWN BY: [Signature]
CHECKED BY: [Signature]
APPROVED BY: [Signature]

SECTION 89510-2602