
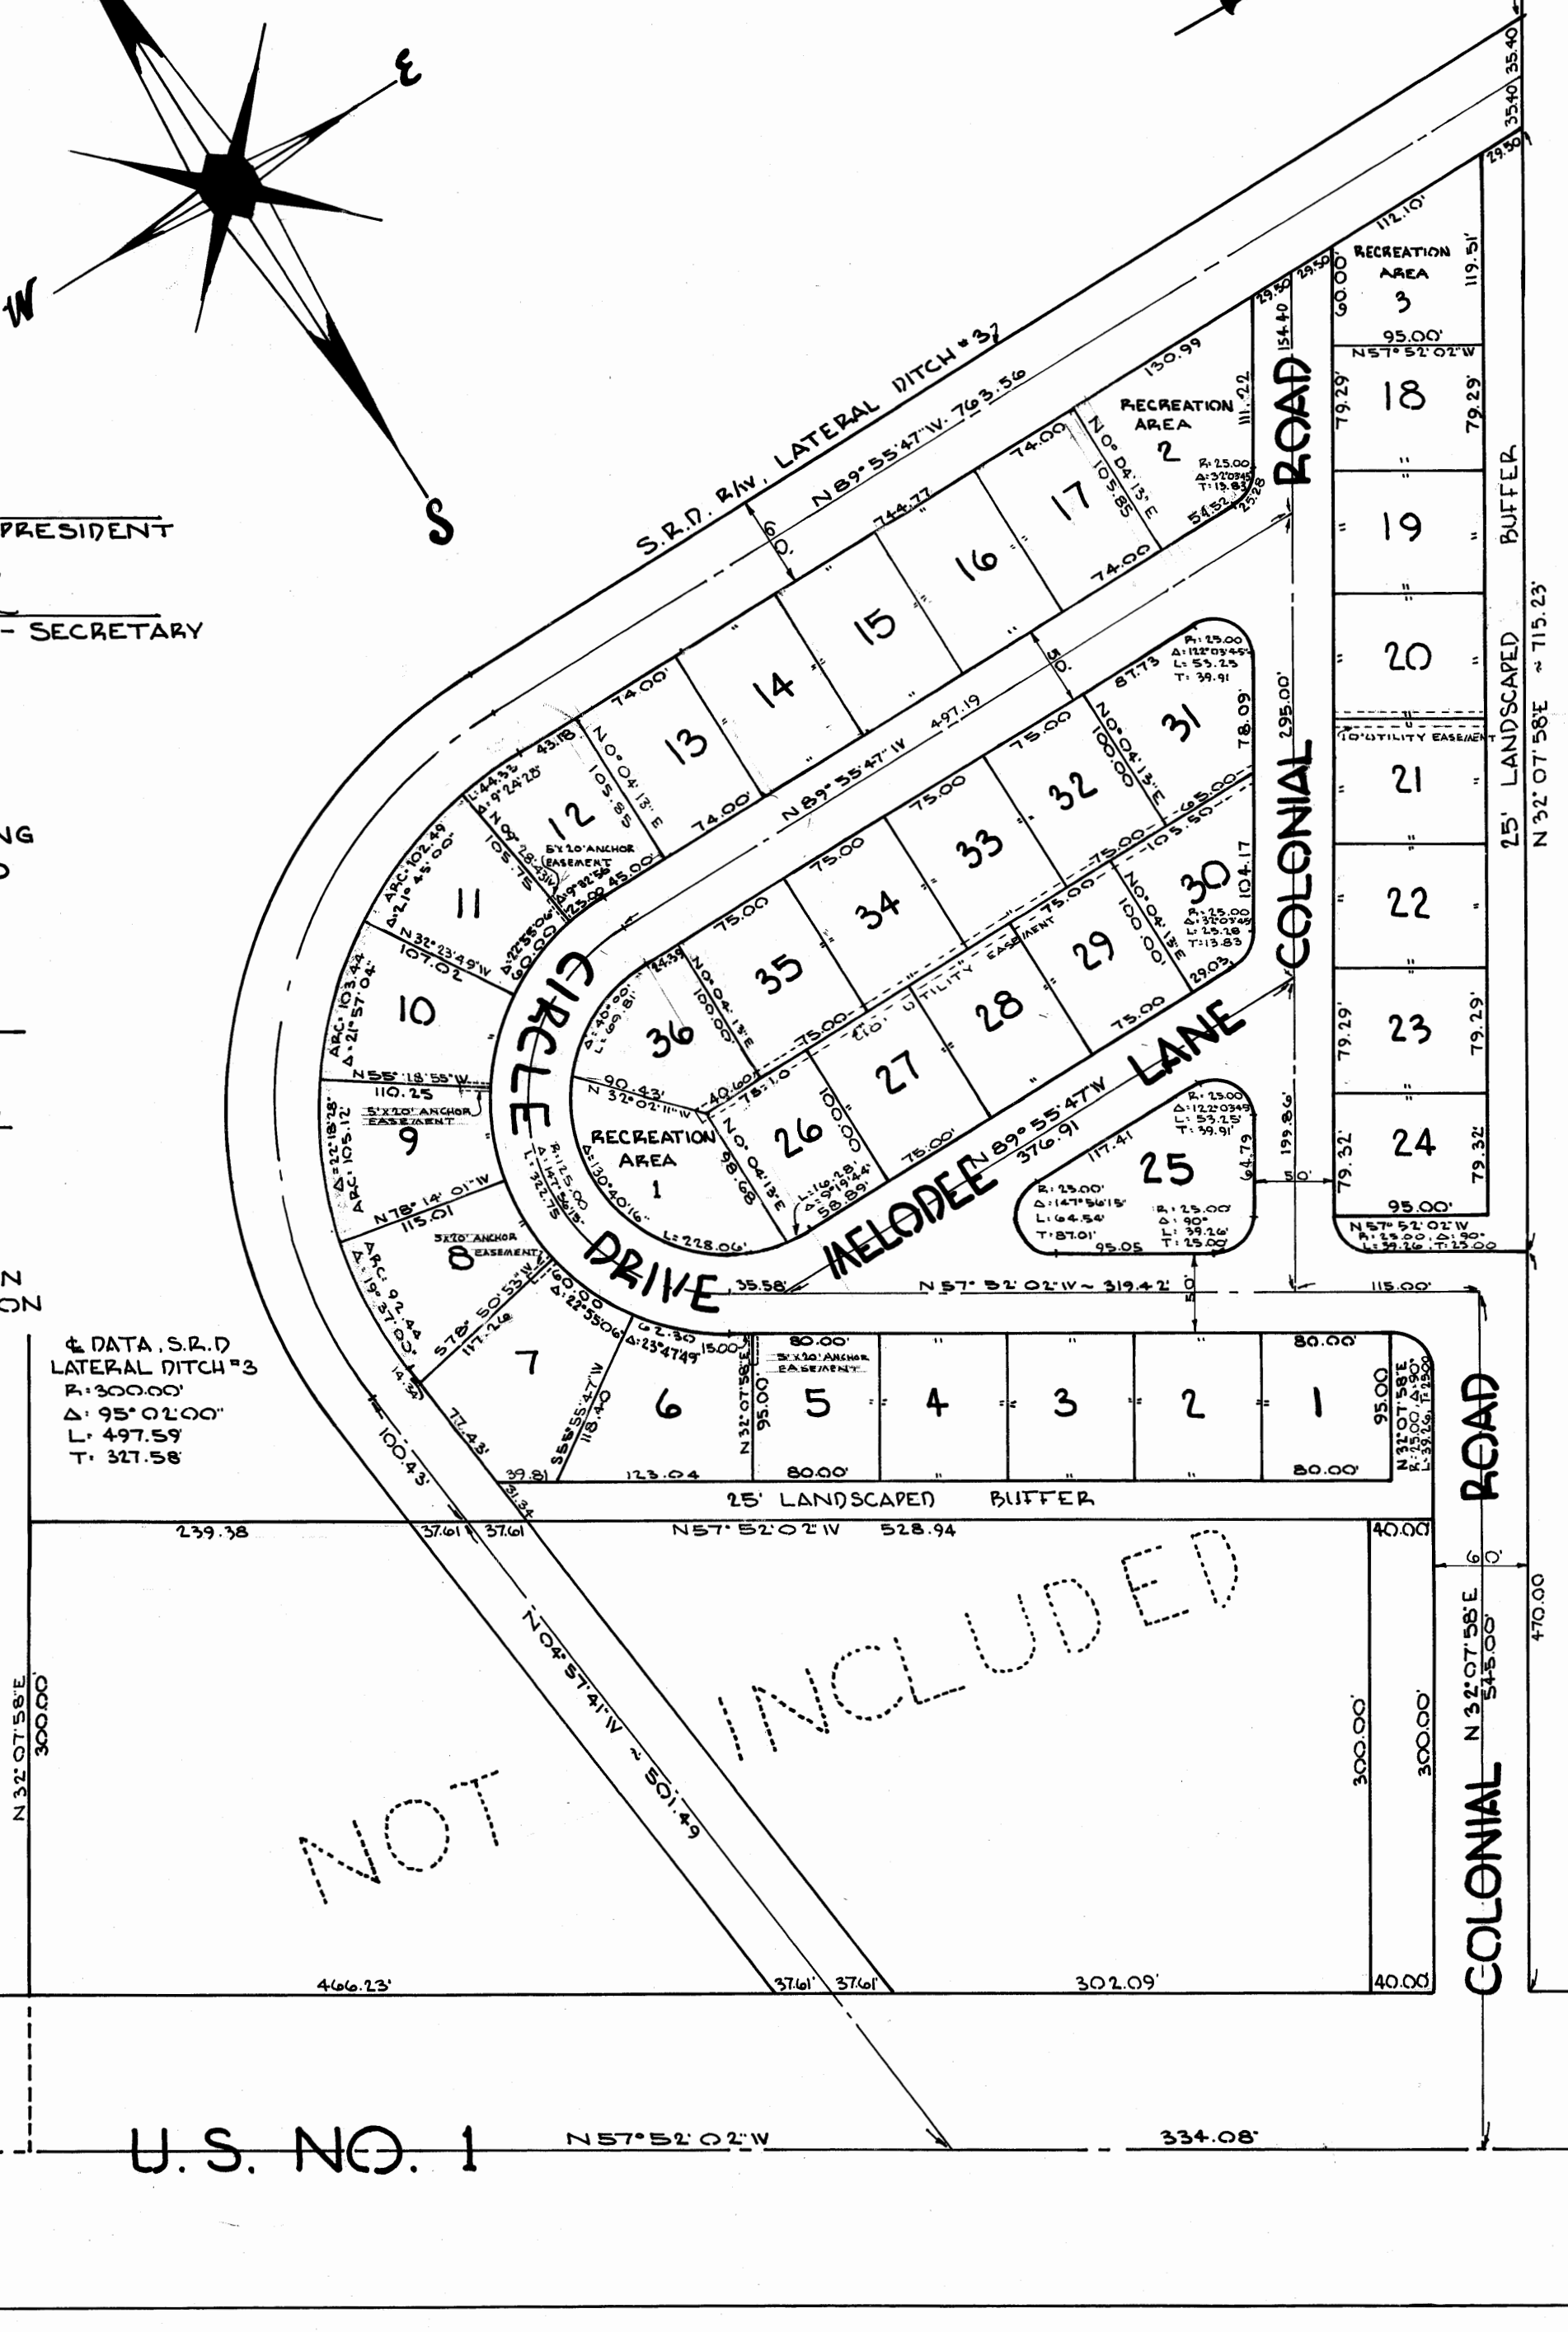
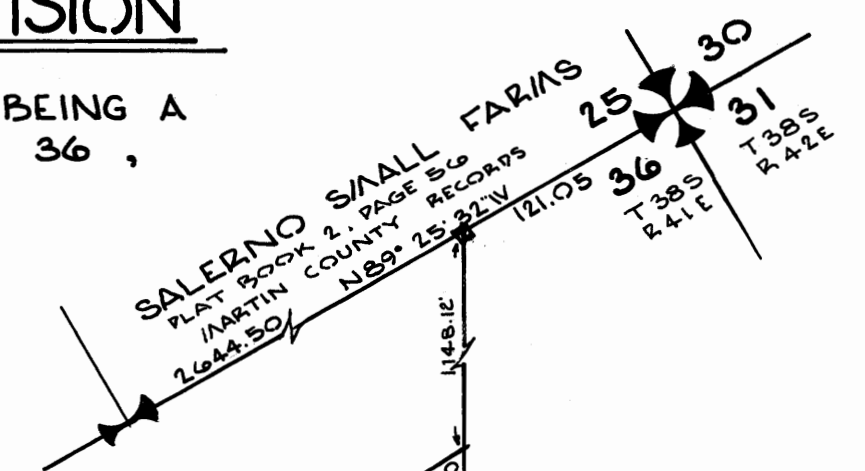


LIBBY'S ESTATES

MOBILE HOME SUBDIVISION

A SUBDIVISION OF LANDS LOCATED IN AND BEING A PART OF THE NORTHEAST ONE-QUARTER OF SECTION 36, TOWNSHIP 38 SOUTH, RANGE 41 EAST, MARTIN COUNTY, FLORIDA

SCALE: 1"=100'

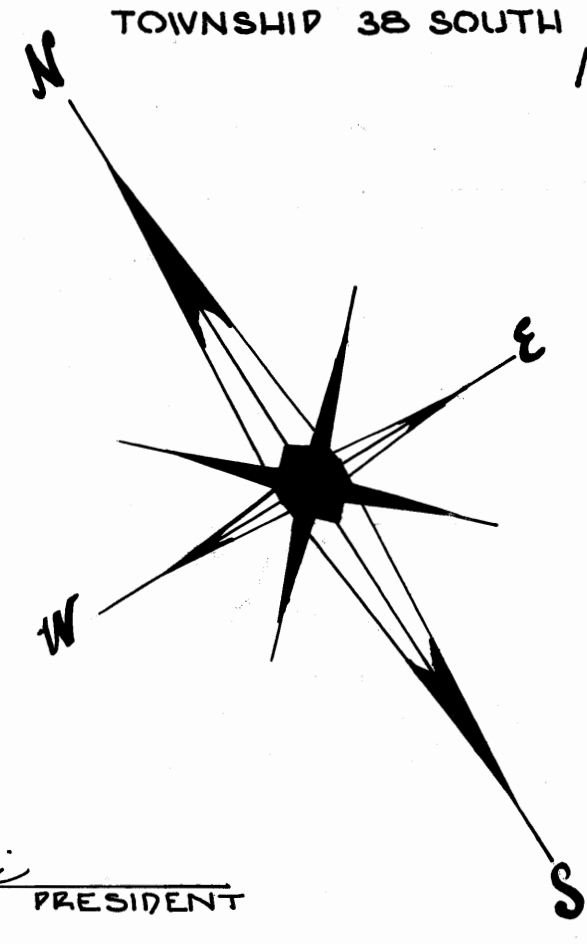

DEDICATION

STATE OF FLORIDA
COUNTY OF MARTIN

KNOW ALL MEN BY THESE PRESENTS THAT LIBBY'S ESTATES INC. A CORPORATION ORGINIZED AND EXISTING UNDER THE LAWS OF THE STATE OF FLORIDA, OWNER IN FEE SHIPLE OF THE LANDS SUBDIVIDED AS SHOWN HEREON HAS CAUSED SAID LANDS TO BE SURVEYED AND PLATTED AS SHOWN HEREON AND DOES HEREBY DEDICATE TO THE PERPETUAL USE OF THE PUBLIC THE ROADS SHOWN HEREON
IN WITNESS WHERE OF LIBBY'S ESTATES, INC. HAS CAUSED THESE PRESENTS TO BE SIGNED BY ITS PRESIDENT AND ITS CORPORATE SEAL AFFIXED AND ATTESTED BY ITS SECRETARY THIS 20th DAY OF December, A.D. 1968.

SUN ACRES REALTY COMPANY, INC.

Lillian Cantor, Pres.
LILLIAN CANTOR - PRESIDENT

Richard W. Bussell
WITNESS

Minnie Librizzi
MINNIE LIBRIZZI - PRESIDENT

Cynthia M. Bussell
WITNESS

Henry Henslick
HENRY HENSICK - SECRETARY

BEFORE ME THIS DAY PERSONALLY APPEARED MINNIE LIBRIZZI PRESIDENT OF LIBBY'S ESTATES, INC., WELL KNOWN TO ME TO BE THE PERSON EXECUTING THE FOREGOING INSTRUMENT OF DEDICATION AS SHOWN HEREON AND WHO ACKNOWLEDGED TO AND BEFORE ME THAT HE EXECUTED THE SAME AS STATED HEREIN.

WITNESS MY HAND AND OFFICIAL SEAL AT Stuart, Florida
THIS 20th DAY OF Dec., A.D. 1968.

MY COMMISSION EXPIRES October 21, 1972 Cynthia M. Bussell
NOTARY

BEFORE ME THIS DAY PERSONALLY APPEARED HENRY HENSICK SECRETARY OF LIBBY'S ESTATES, INC., WELL KNOWN TO ME TO BE THE PERSON EXECUTING THE FOREGOING INSTRUMENT OF DEDICATION AS SHOWN HEREON AND WHO ACKNOWLEDGED TO AND BEFORE ME THAT HE EXECUTED THE SAME AS STATED HEREIN.

WITNESS MY HAND AND OFFICIAL SEAL AT Stuart, Florida, THIS 20th DAY OF December, A.D. 1968.

MY COMMISSION EXPIRES October 21, 1972 Cynthia M. Bussell
NOTARY

ACKNOWLEDGEMENT

STATE OF FLORIDA
COUNTY OF DADE

BEFORE ME THIS DAY PERSONALLY APPEARED LILLIAN CANTOR, PRESIDENT, OF SUN ACRES REALTY COMPANY, INC., AS MORTGAGEE WHO ACKNOWLEDGED BEFORE ME THAT SUN ACRES REALTY COMPANY, INC., JOINED IN THE FOREGOING DEDICATION OF PLAT FOR THE USES AND PURPOSES STATED HEREIN
WITNESS MY HAND AND OFFICIAL SEAL AT NORTH MIAMI BEACH, FLORIDA, THIS 15 DAY OF NOVEMBER, A.D. 1968.

MY COMMISSION EXPIRES 9-11-72 Small Franklin
NOTARY

CERTIFICATION

STATE OF FLORIDA
COUNTY OF MARTIN

I HEREBY CERTIFY THAT THE PLAT SHOWN HERE ON IS A TRUE AND CORRECT REPRESENTATION OF A SURVEY MADE UNDER MY DIRECTION AND THAT SAID SURVEY IS ACCURATE TO THE BEST OF MY KNOWLEDGE AND BELIEF, AND THAT PERMANENT REFERENCE MONUMENTS HAVE BEEN PLACED AS REQUIRED BY LAW.

Lee Brock
LEE BROCK - LAND SURVEYOR
FLORIDA CERTIFICATE No. 2157

SUBSCRIBED AND SWORN TO BEFORE ME THIS 20th DAY OF DECEMBER, A.D. 1968, AT STUART, FLORIDA.

MY COMMISSION EXPIRES October 21, 1972 Cynthia M. Bussell
NOTARY

APPROVAL

STATE OF FLORIDA
COUNTY OF MARTIN

IT IS HEREBY CERTIFIED THAT THIS PLAT HAS BEEN OFFICIALLY APPROVED FOR RECORD BY THE BOARD OF COUNTY COMMISSIONERS OF THE COUNTY OF MARTIN, FLORIDA, THIS 14 DAY OF JANUARY, A.D. 1969.

J. J. Sluder
COUNTY ENGINEER

Paul E. Siff
CHAIRMAN, PLANNING AND ZONING COMMISSION

John W. Hensley
CHAIRMAN, BOARD OF COUNTY COMMISSIONERS

NOT INCLUDED

U.S. NO. 1

FILED FOR RECORD
MARTIN COUNTY, FLA.
'69 JAN 14 PM 2:38
DOROTHY PIERCE
CLERK OF CIRCUIT COURT
BY _____ D.C.

I HEREBY CERTIFY THAT I HAVE EXAMINED THE ATTACHED PLAT AND FIND THAT IT COMPLIES IN FORM WITH CHAPTER 177 FLORIDA STATUTES AND WAS FILED FOR RECORD IN PLAT BOOK 4, PAGE 16, THIS 14 DAY OF January, A.D. 1969 IN THE OFFICE OF THE CLERK OF THE CIRCUIT COURT AT STUART, MARTIN COUNTY, FLORIDA
CLERK OF THE CIRCUIT COURT
Dorothy Pierce, Clerk
FILE NO. 133915

STAFFORD & BROCK
ENGINEERS & SURVEYORS
STUART, FLORIDA