
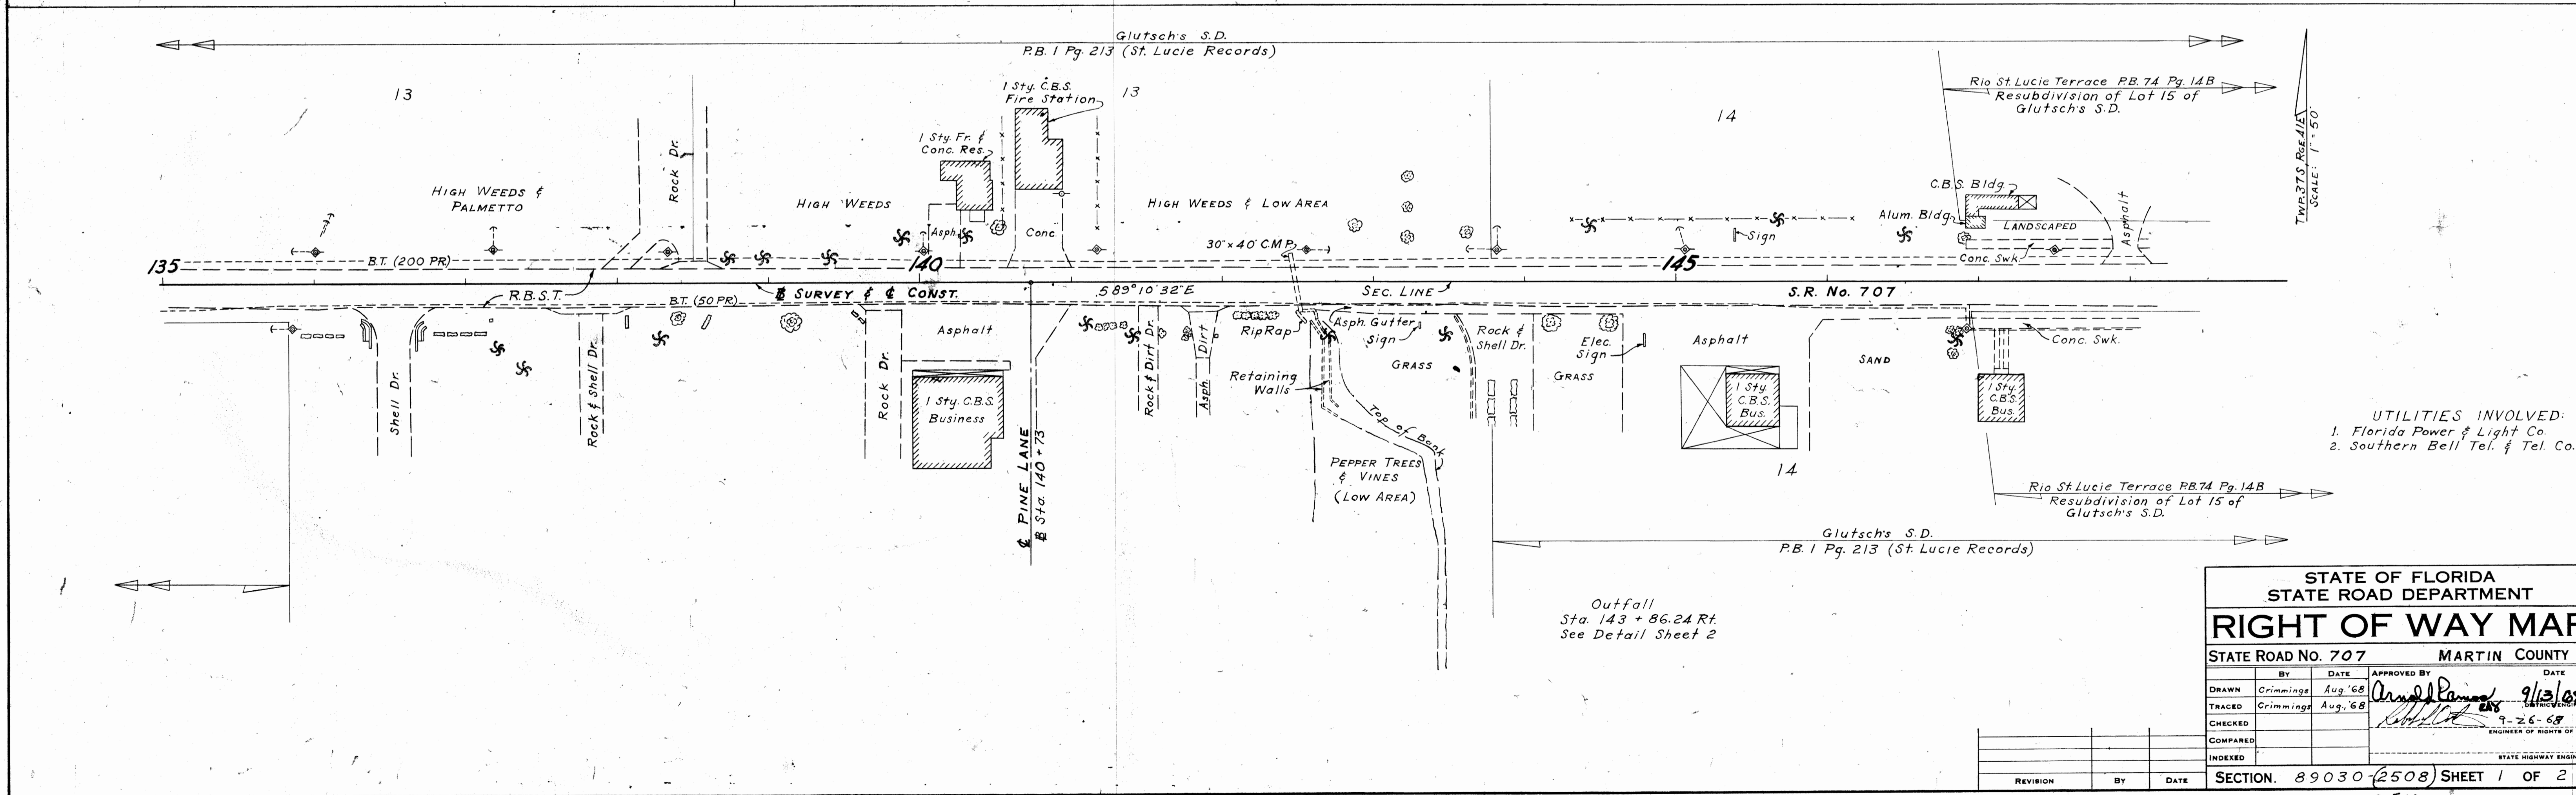
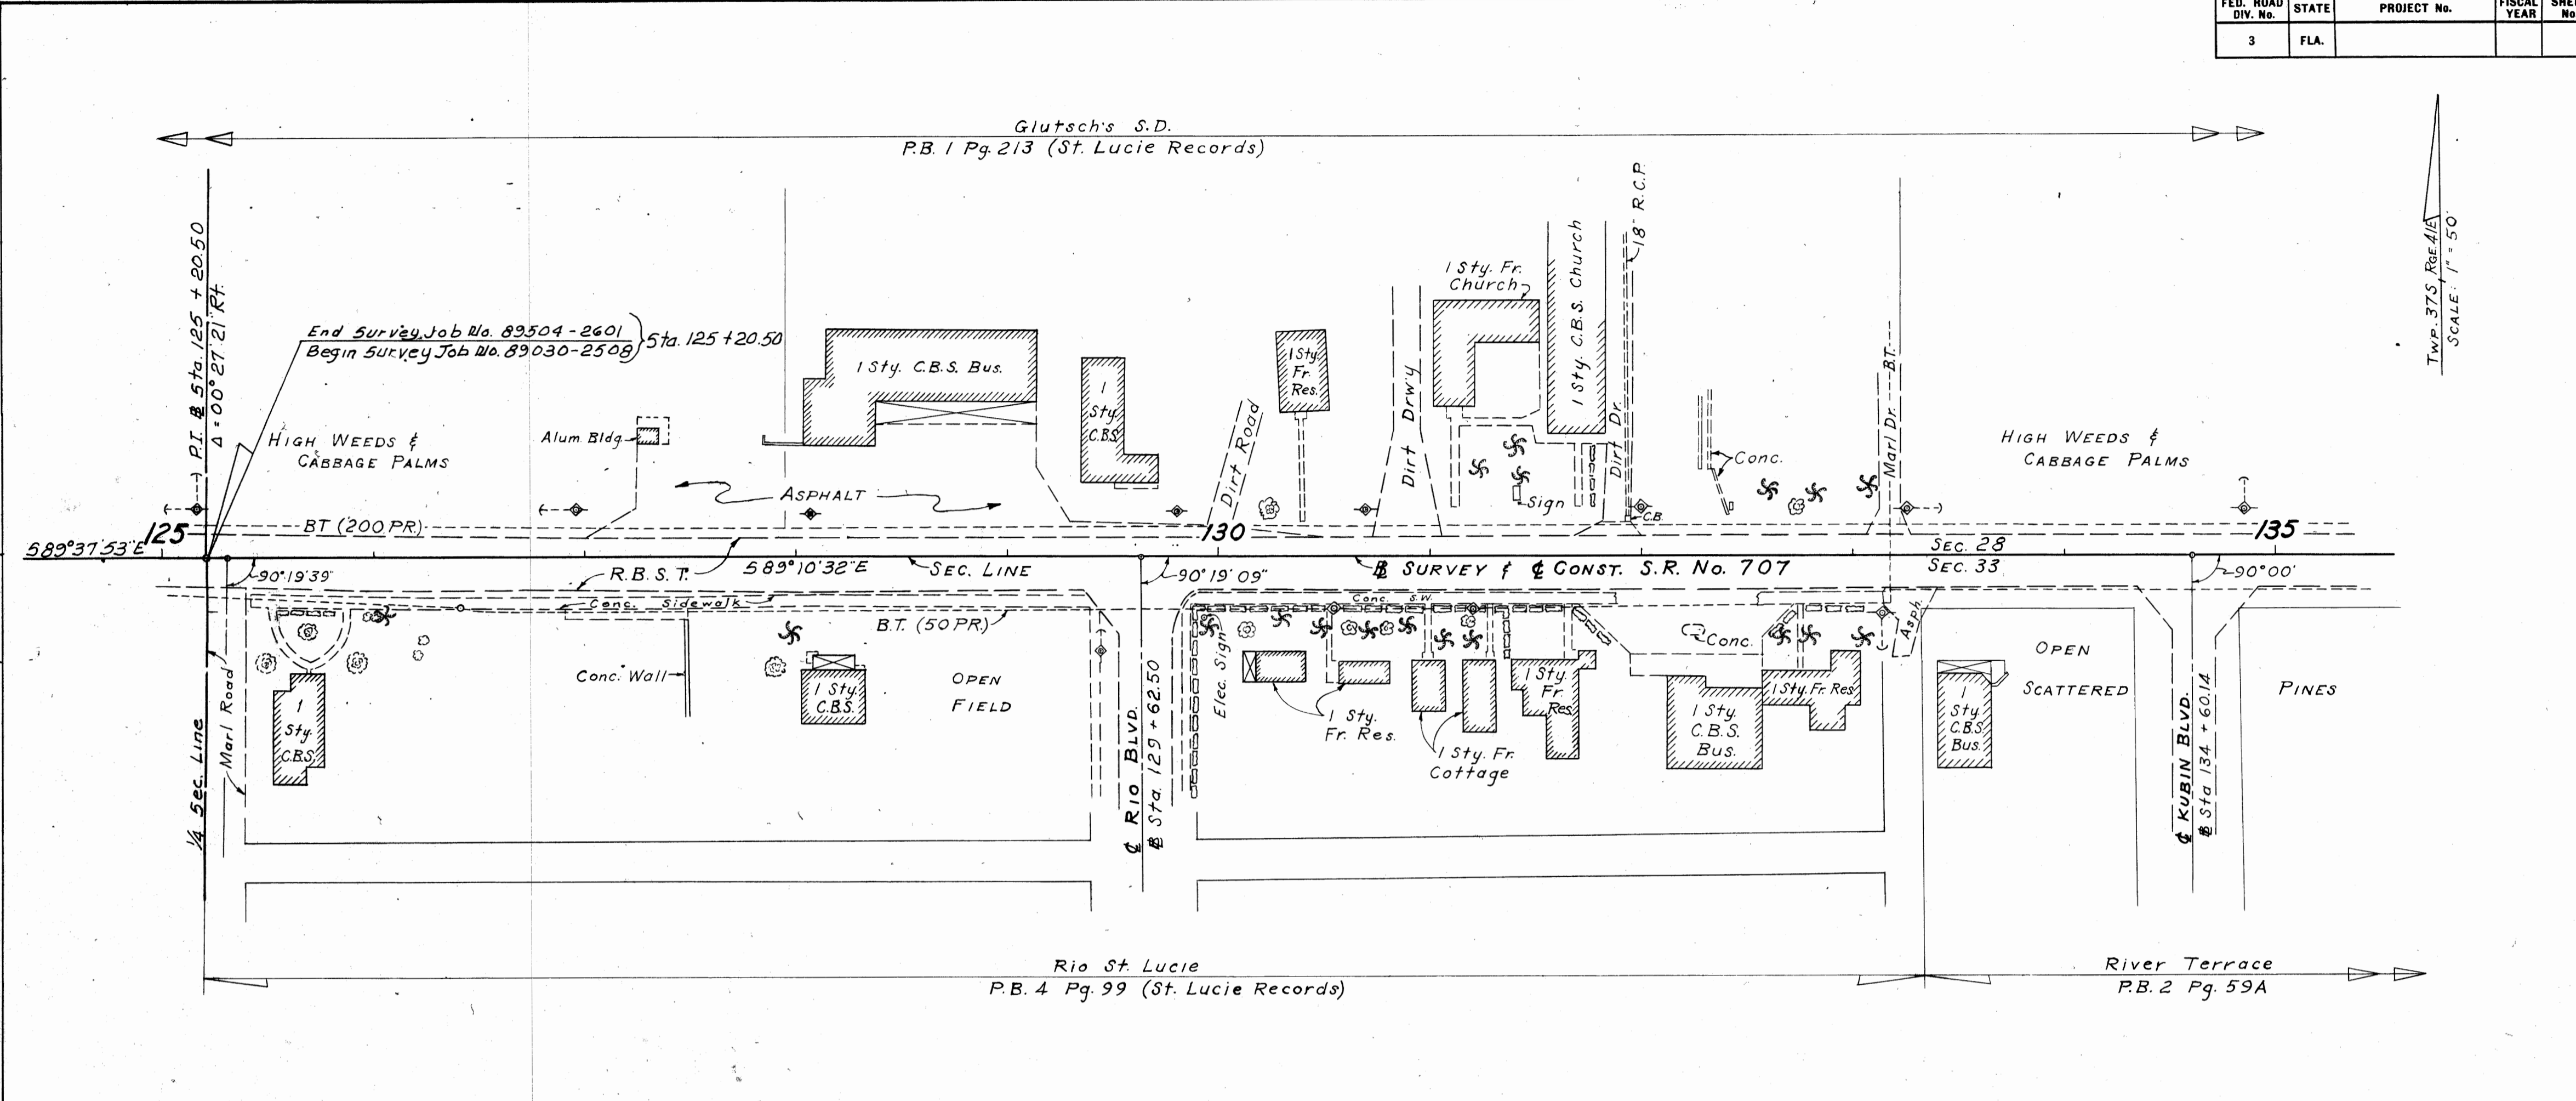


FED. ROAD DIV. No.	STATE	PROJECT No.	FISCAL YEAR	SHEET No.
3	FLA.			

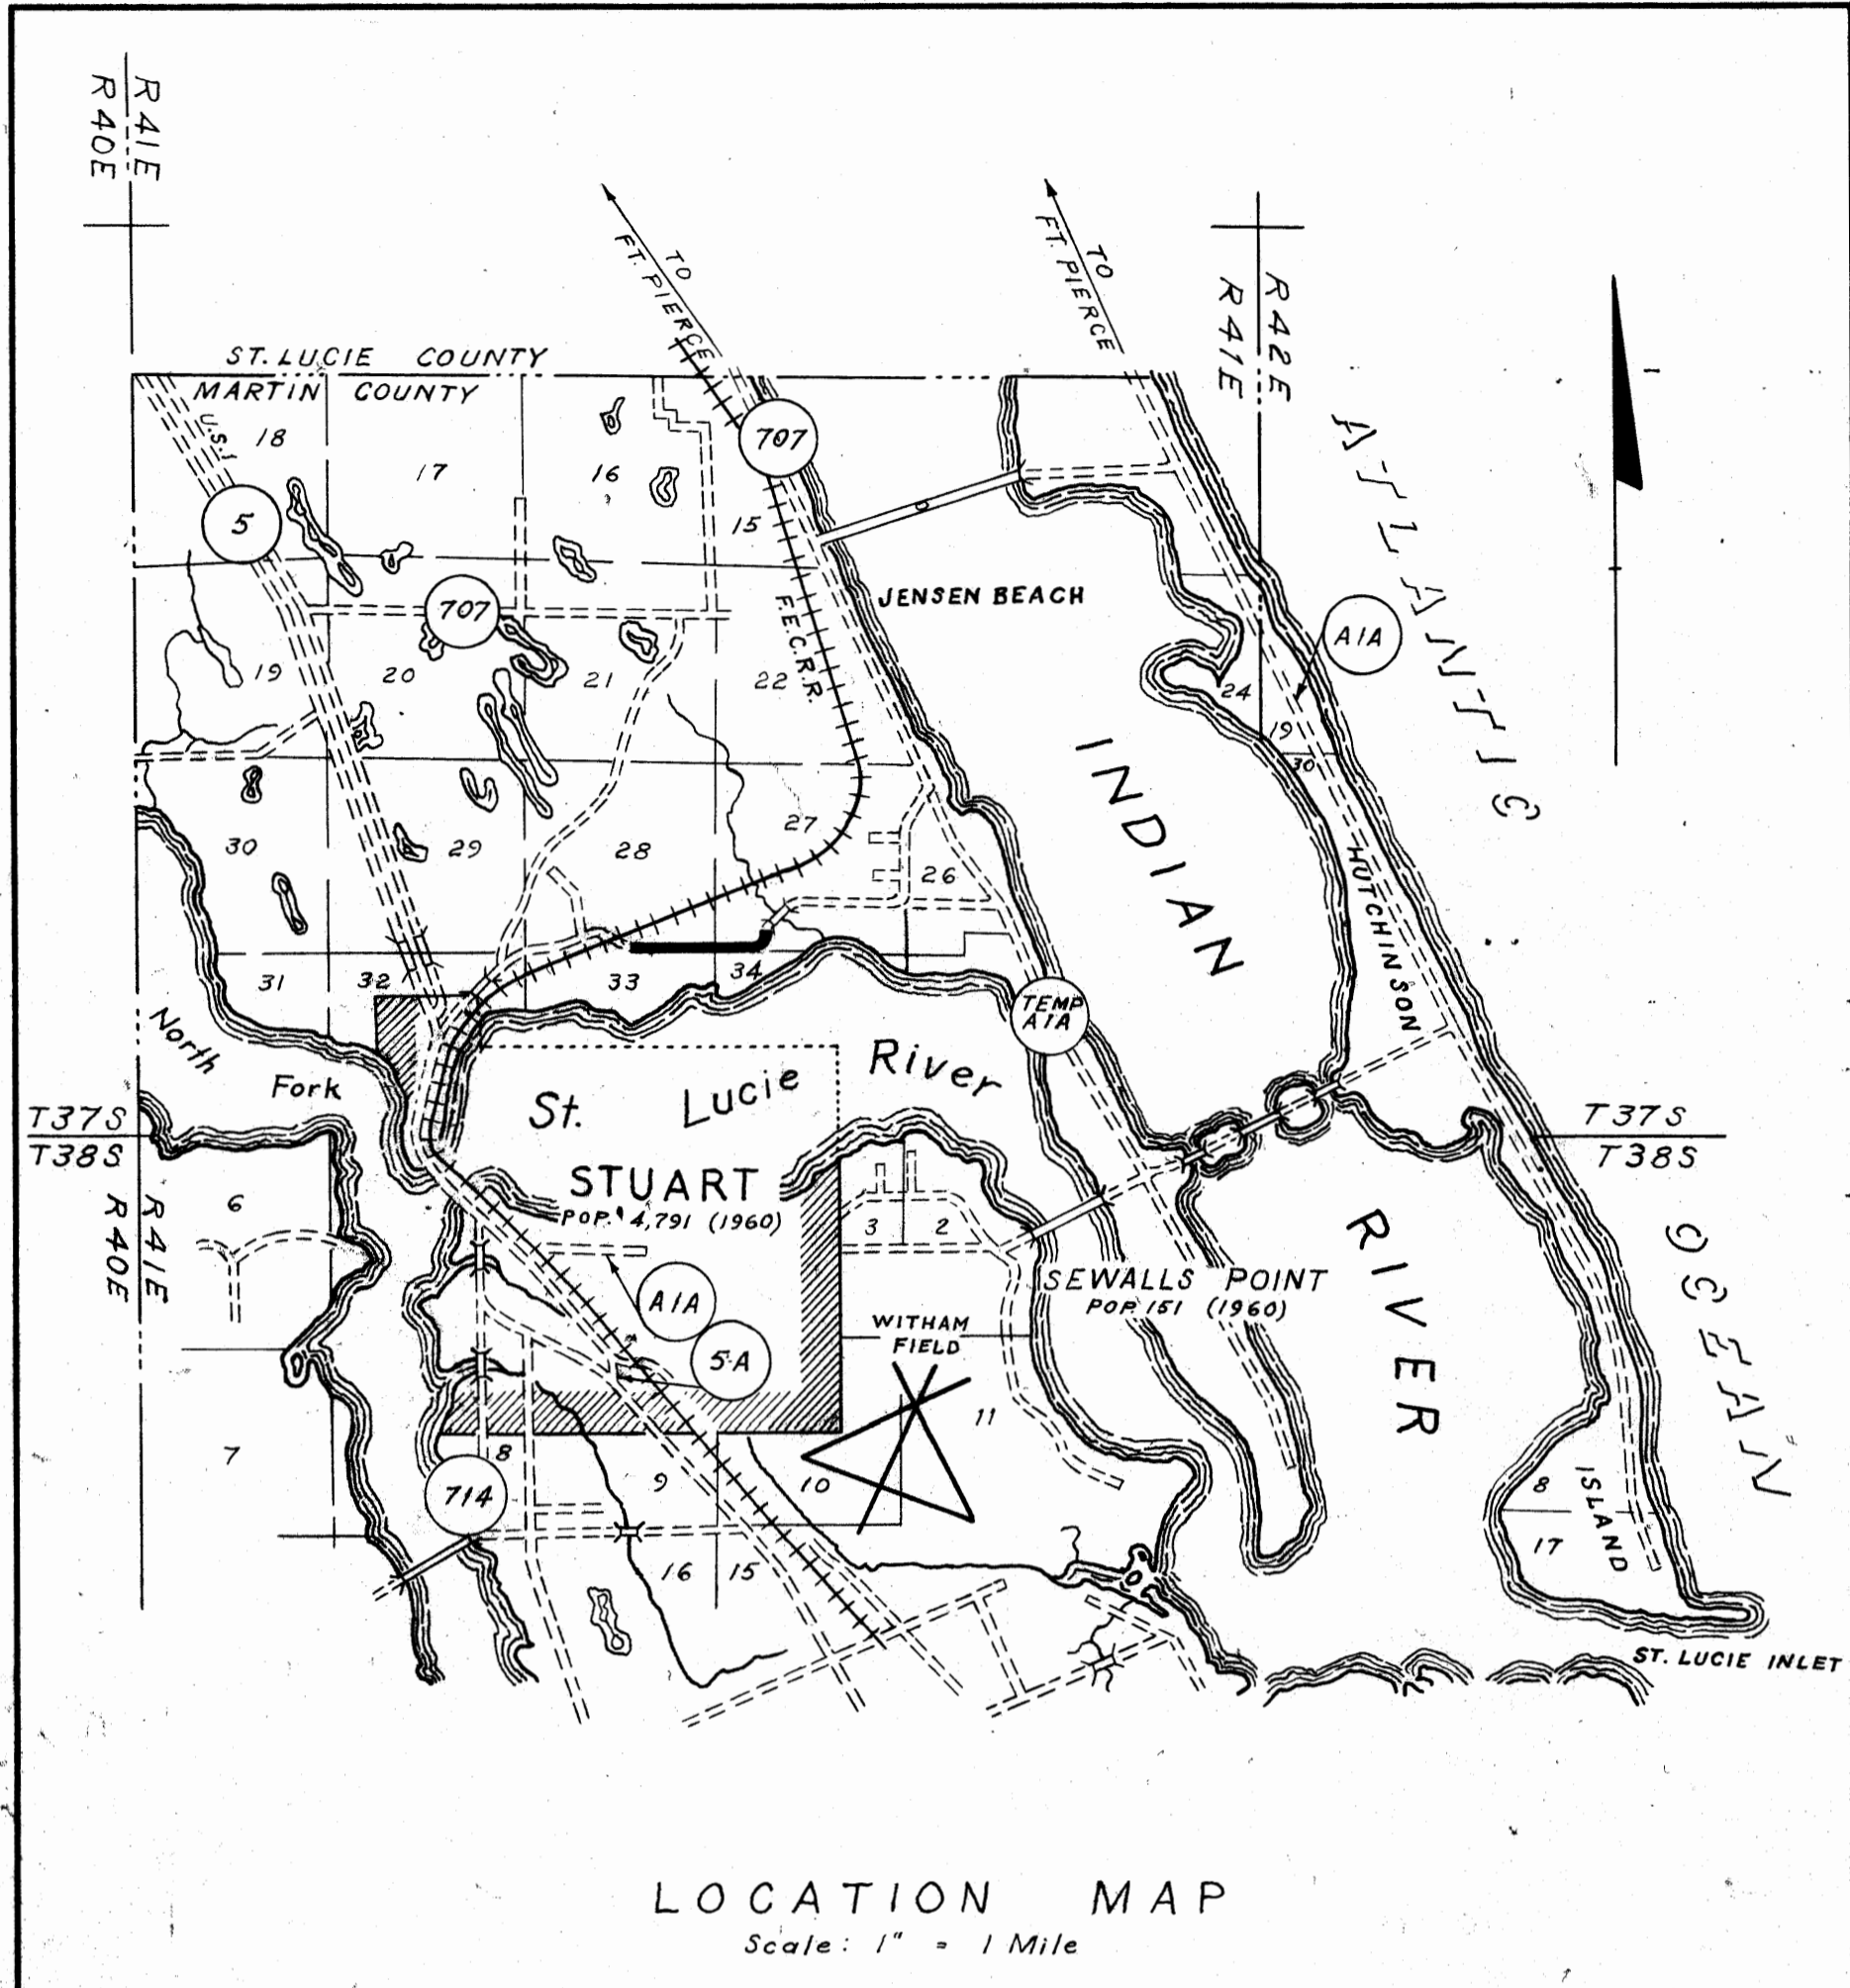

- UTILITIES INVOLVED:
1. Florida Power & Light Co.
2. Southern Bell Tel. & Tel. Co.

STATE OF FLORIDA		STATE ROAD DEPARTMENT	
RIGHT OF WAY MAP			
STATE ROAD NO. 707		MARTIN COUNTY	
BY	DATE	APPROVED BY	DATE
CRIMMINGE	AUG. '68	ANDERSON	9/13/68
TRACED	AUG. '68		
CHECKED			
COMPARED			
INDEXED			
REVISION	BY	DATE	

SECTION. 89030 (2508) SHEET 1 OF 2
2510