
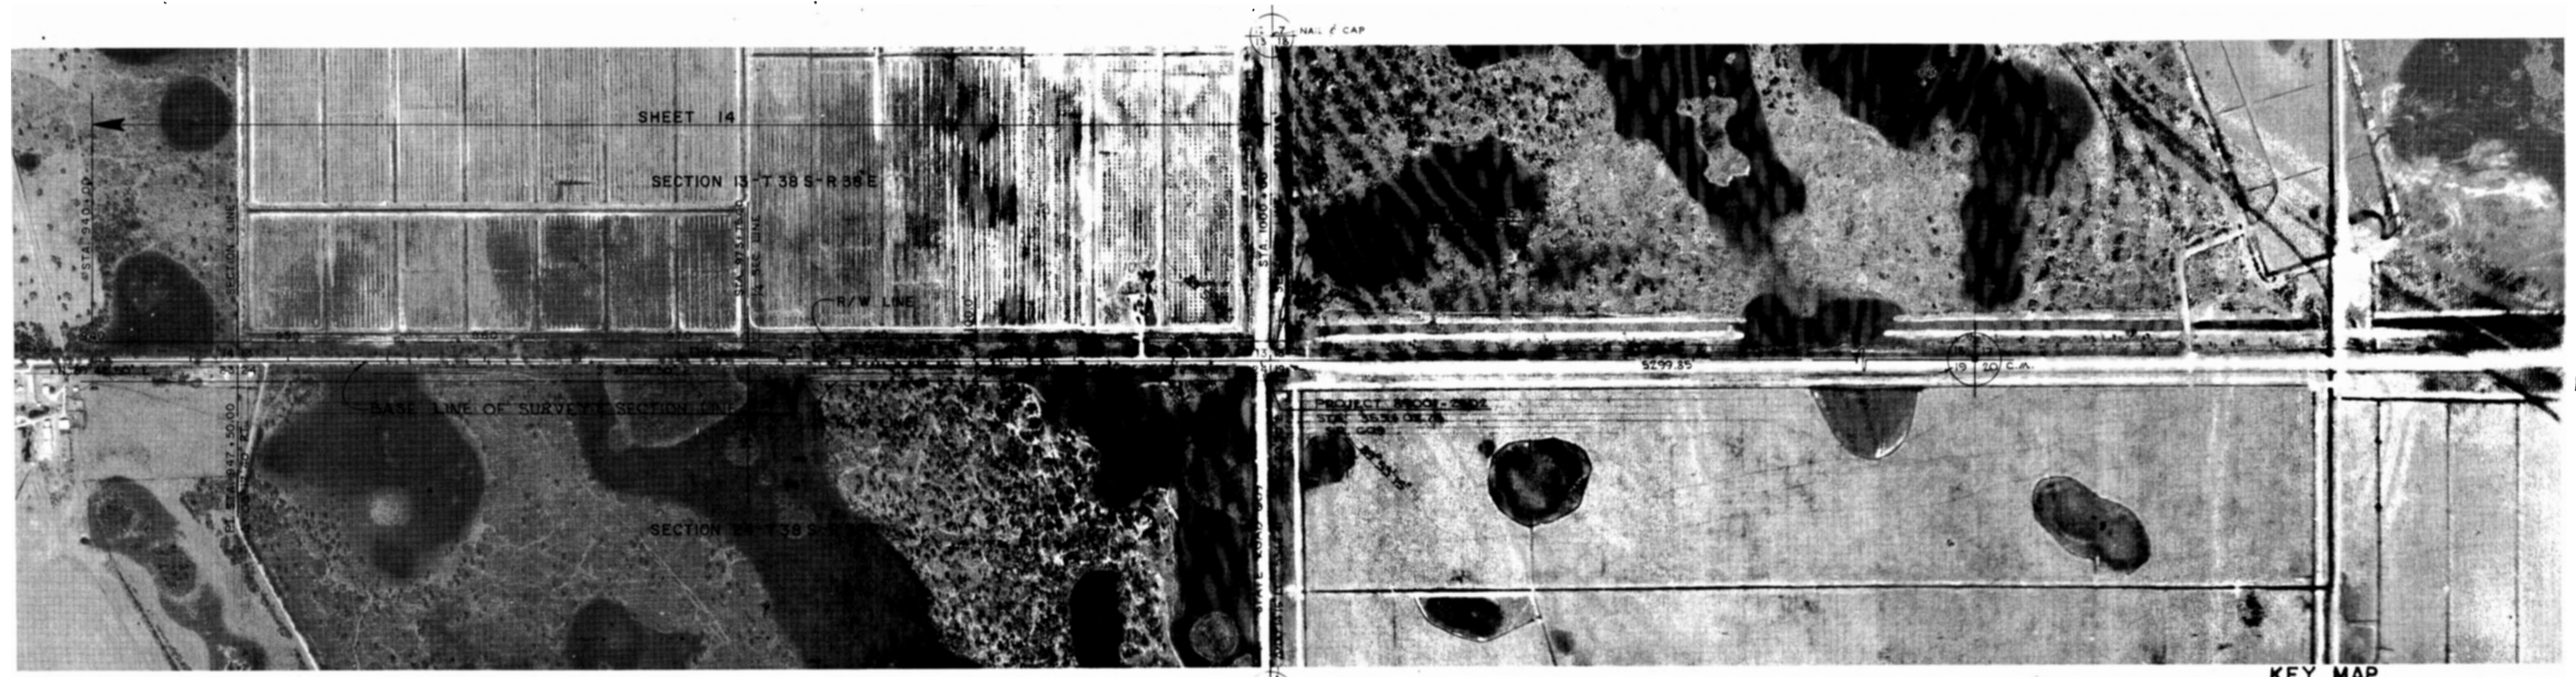


4-82 (3 of 14 sheets)

FED. ROAD DIV. No.	STATE	PROJECT No.	FISCAL YEAR	SHEET No.
3	FLA.			

STATE JOB NO. 89090-2506

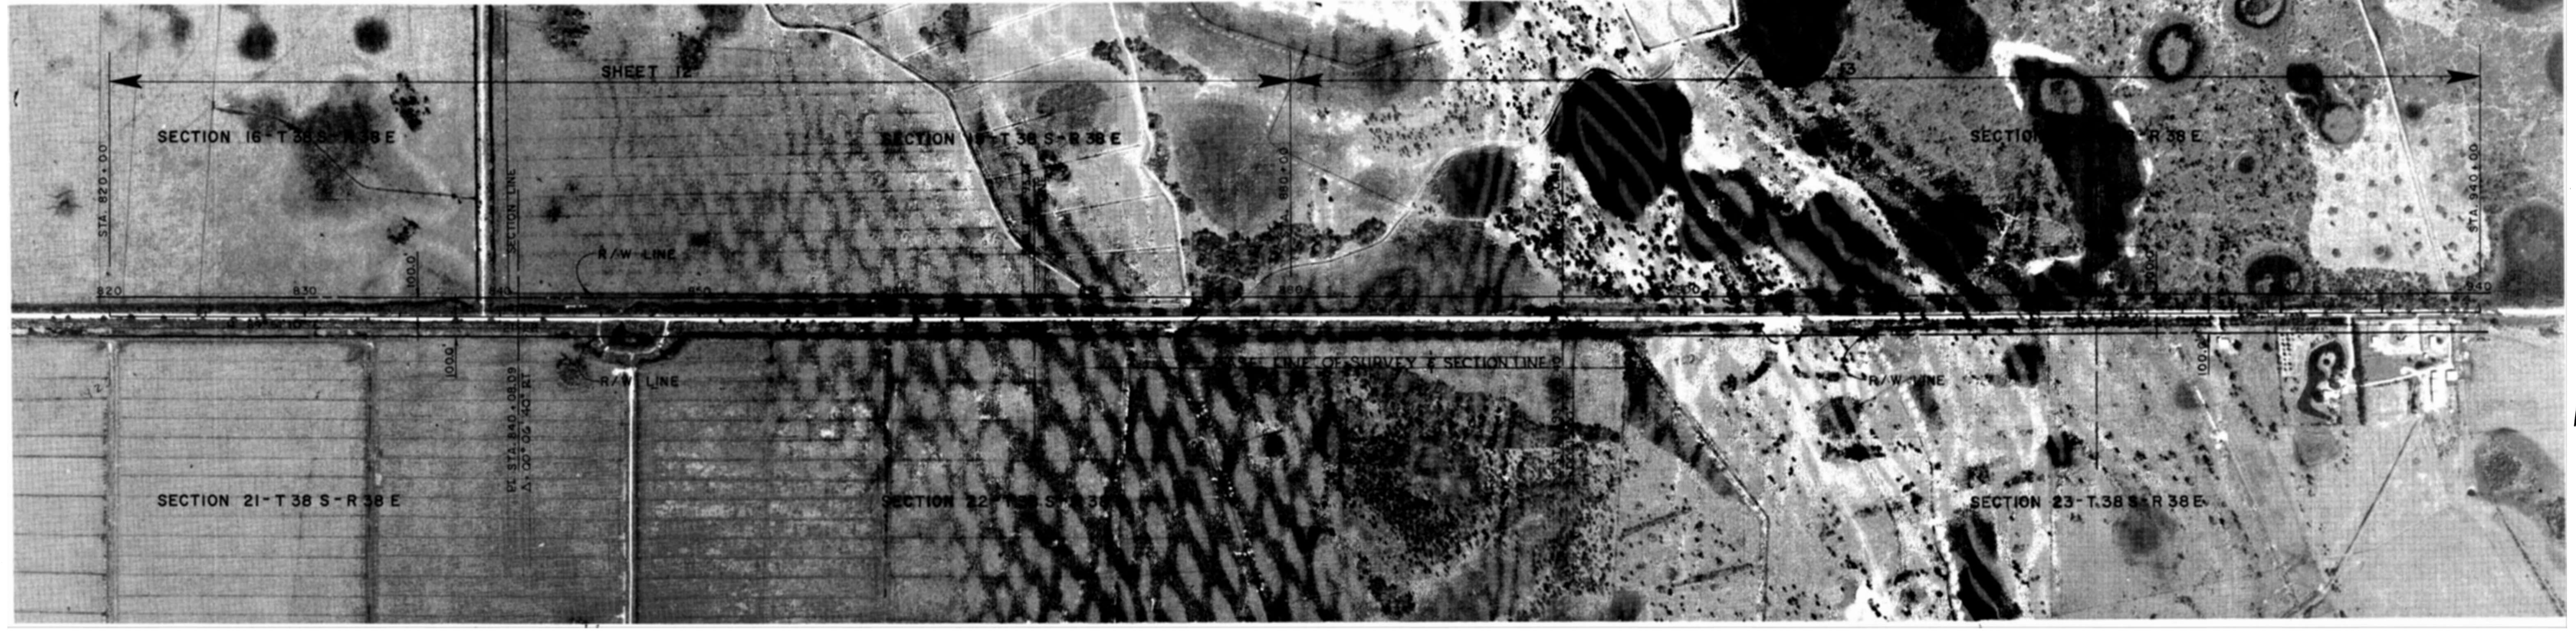

GREENLEES, ARBOGAST & MONTGOMERY
ENGINEERS
STUART, FLORIDA

MARTIN GRADE (SR. 714)

KEY MAP

STATE OF FLORIDA	
DEPARTMENT OF TRANSPORTATION	
RIGHT OF WAY MAP	
STATE ROAD No. 714	MARTIN COUNTY
BY	DATE
DRAWN FJ	12/10/68
TRACED	
CHECKED CCM	12/16/68
COMPARED	
INDEXED	
APPROVED BY: <i>[Signature]</i> 7/13/69	
DISTRICT ENGINEER: <i>[Signature]</i> 8-7-69	
ENGINEER OF RIGHTS OF WAY	

REVISION	BY	DATE

SECTION 89090-2506 SHEET 3 OF 14