
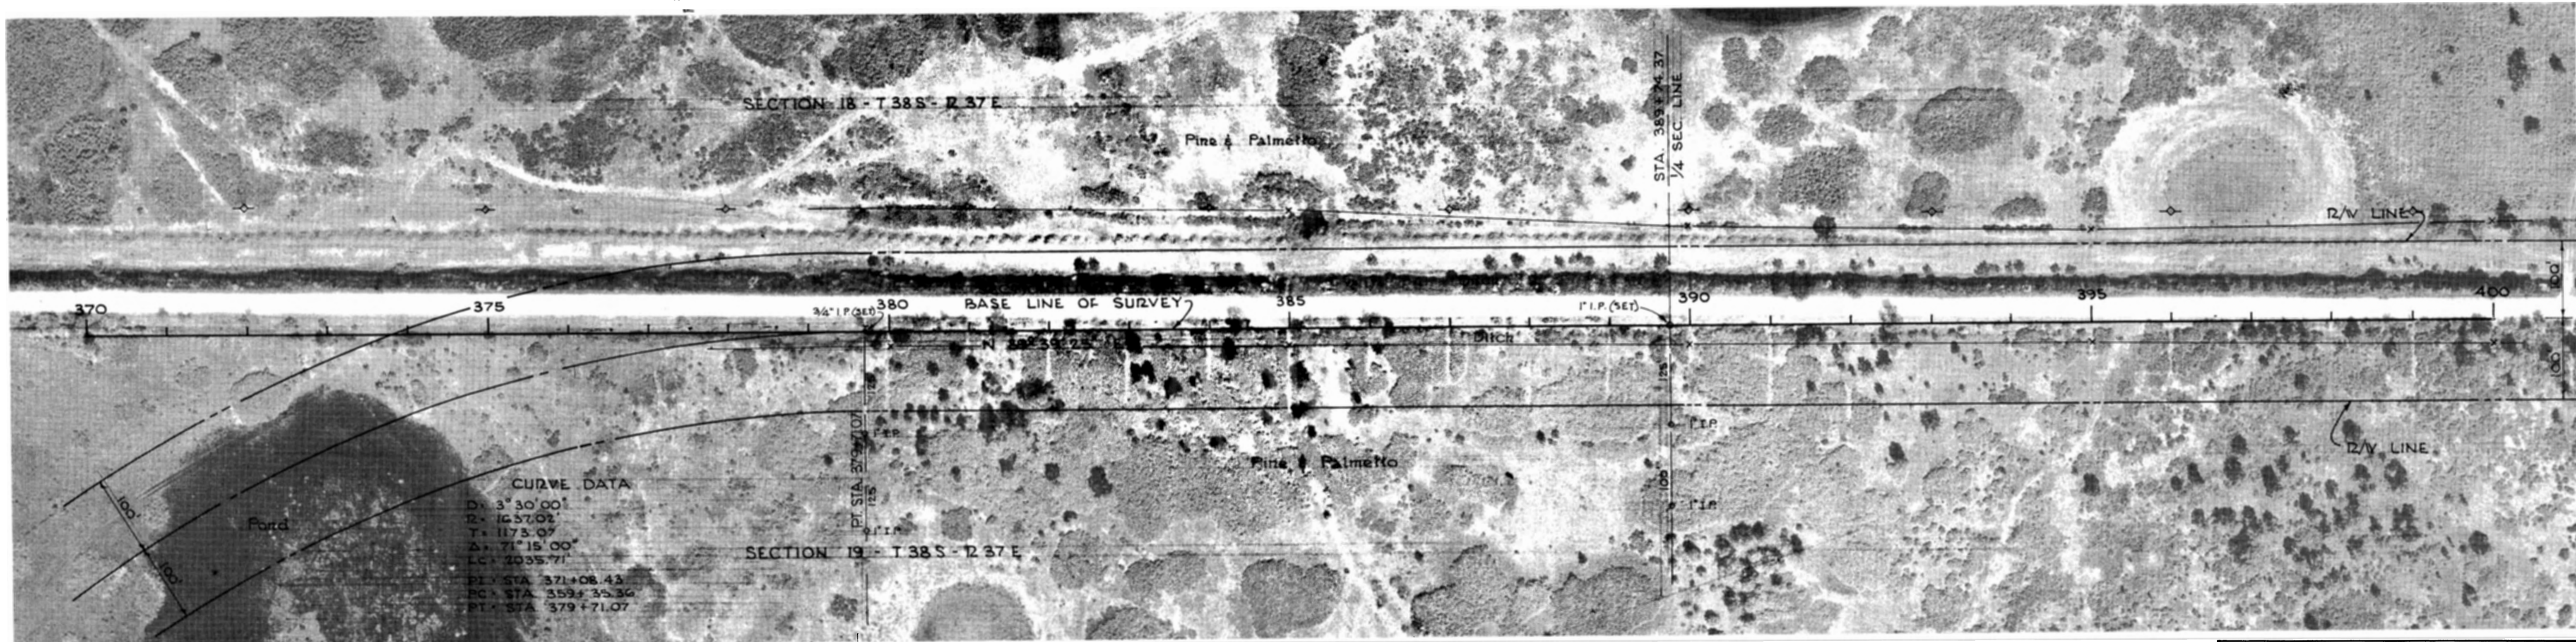


4-82 (4 of 14 sheets)

FED. ROAD DIV. No. 3	STATE FLA.	PROJECT No.	FISCAL YEAR	SHEET No.
		STATE JOB NO. 89090-2506		

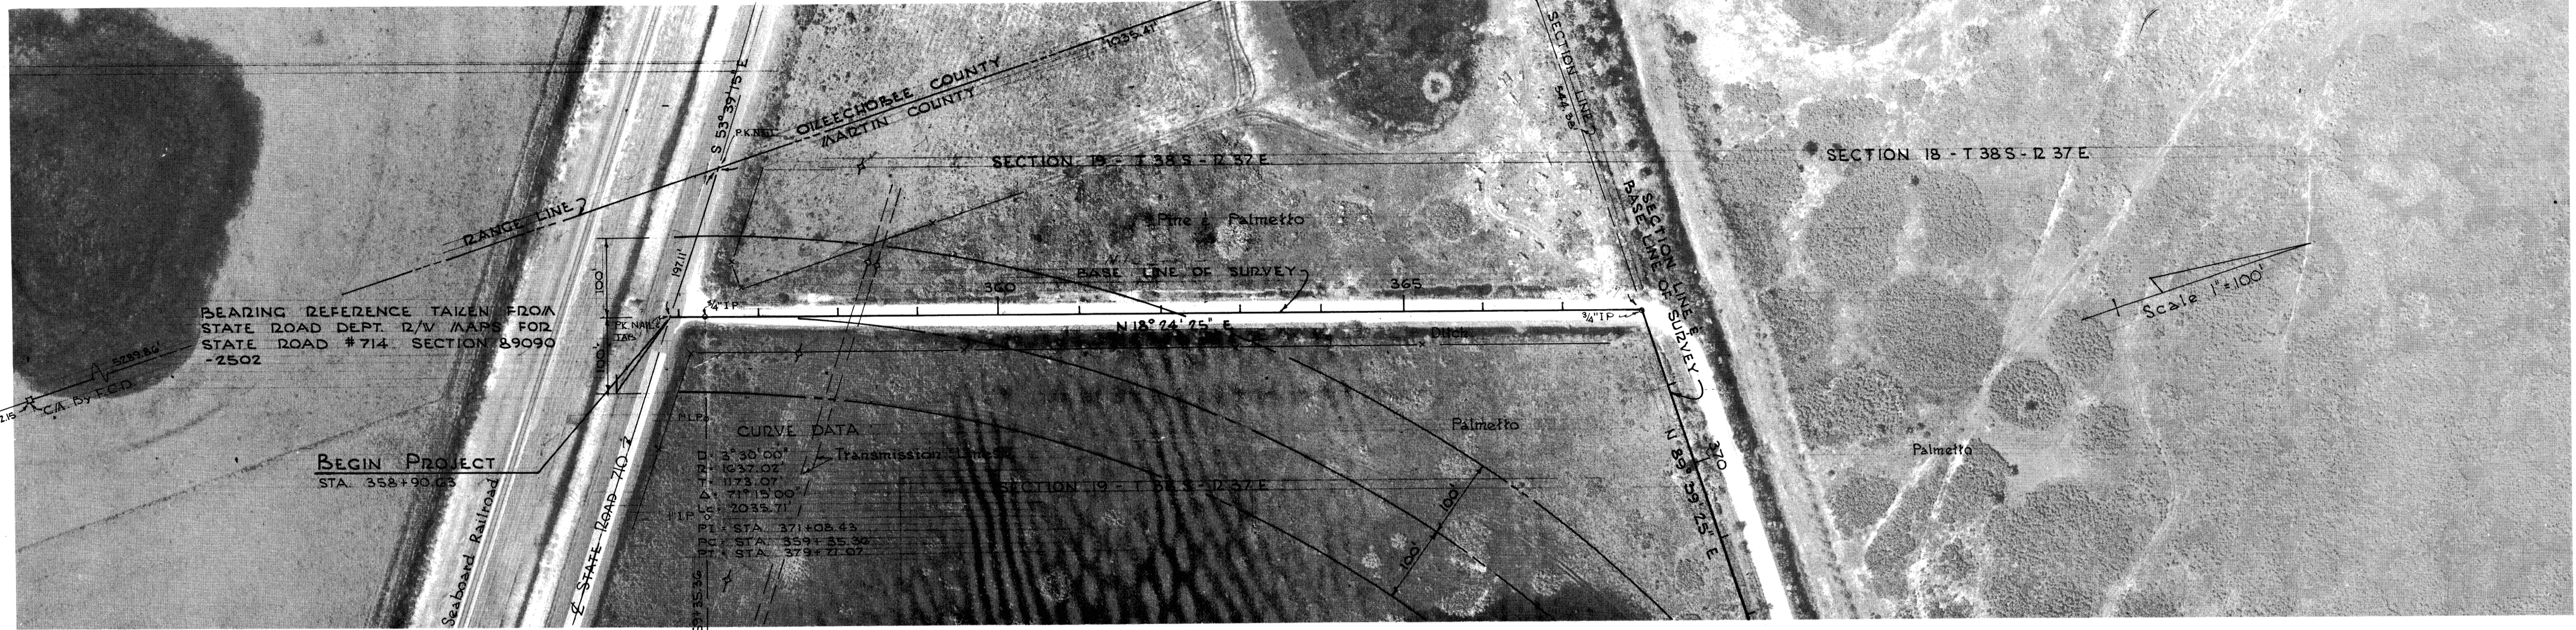

STATE OF FLORIDA DEPARTMENT OF TRANSPORTATION				
<b>RIGHT OF WAY MAP</b>				
STATE ROAD No. 714		MARTIN COUNTY		
DRAWN	BY	DATE	APPROVED BY	DATE
TRACED	FJ	12/10/68	<i>[Signature]</i>	7/8/69
CHECKED	CCM	12/15/68	<i>[Signature]</i>	8-7-69
COMPARED				
INDEXED				
SECTION 89090-2506				SHEET 4 OF 14