
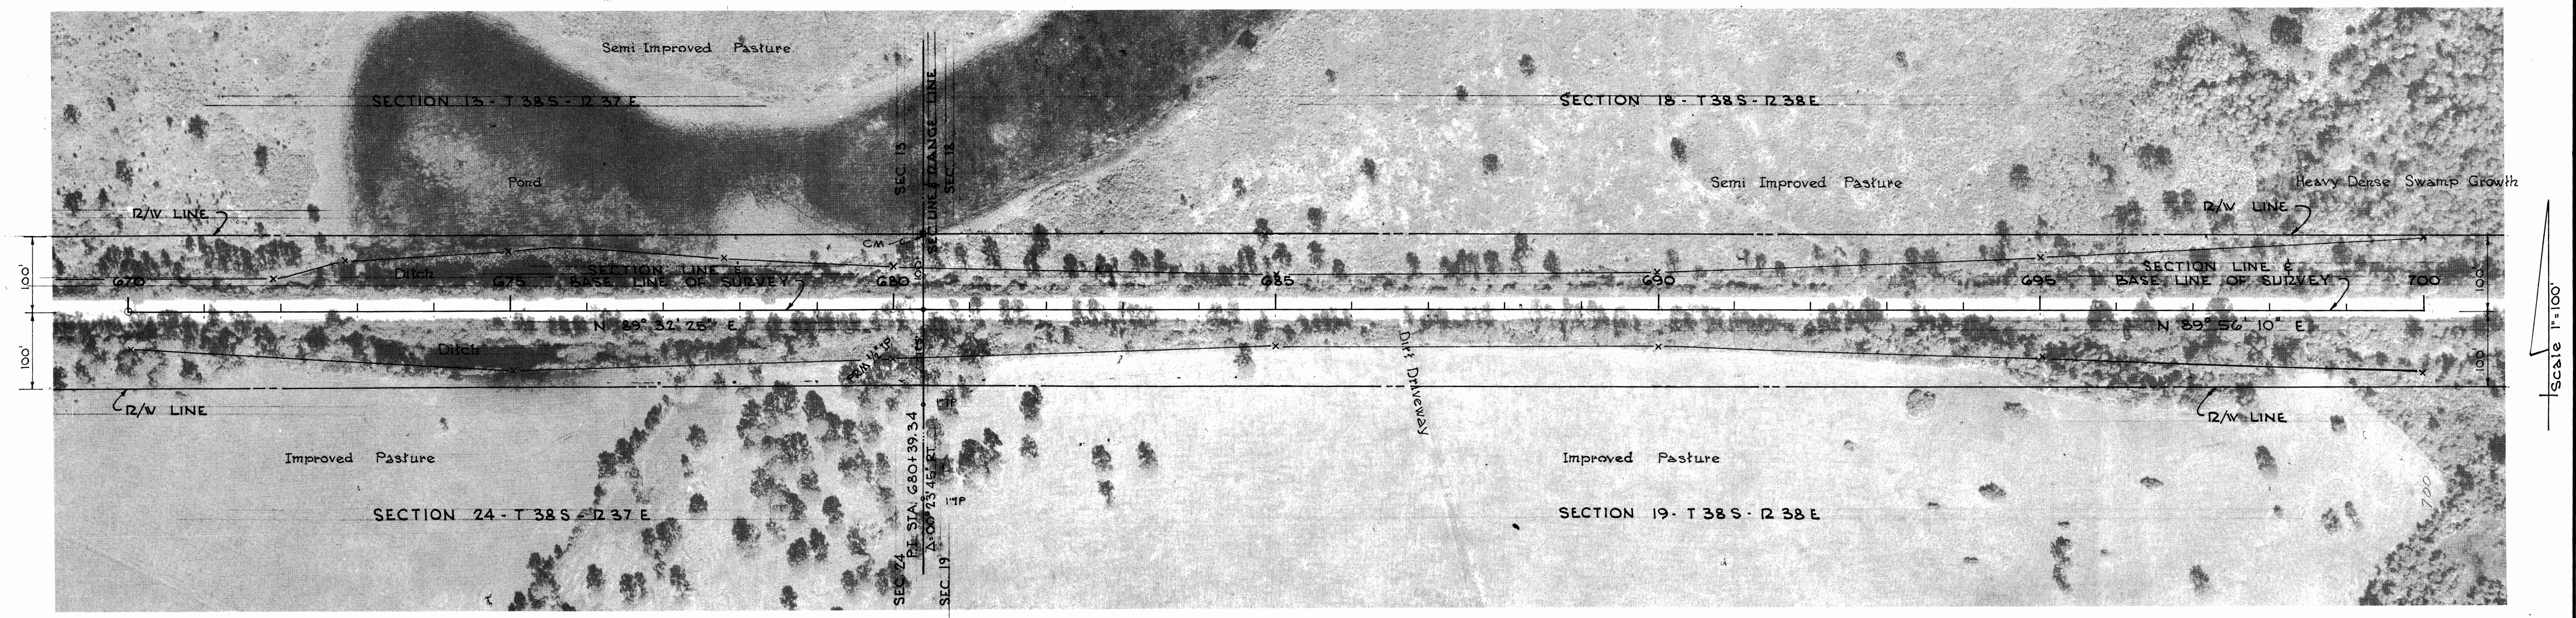


4-82 (9 of 14 sheets)

FED. ROAD DIV. No.	STATE	PROJECT No.	FISCAL YEAR	SHEET No.
3	FLA.			

STATE JOB NO. 89090-2506

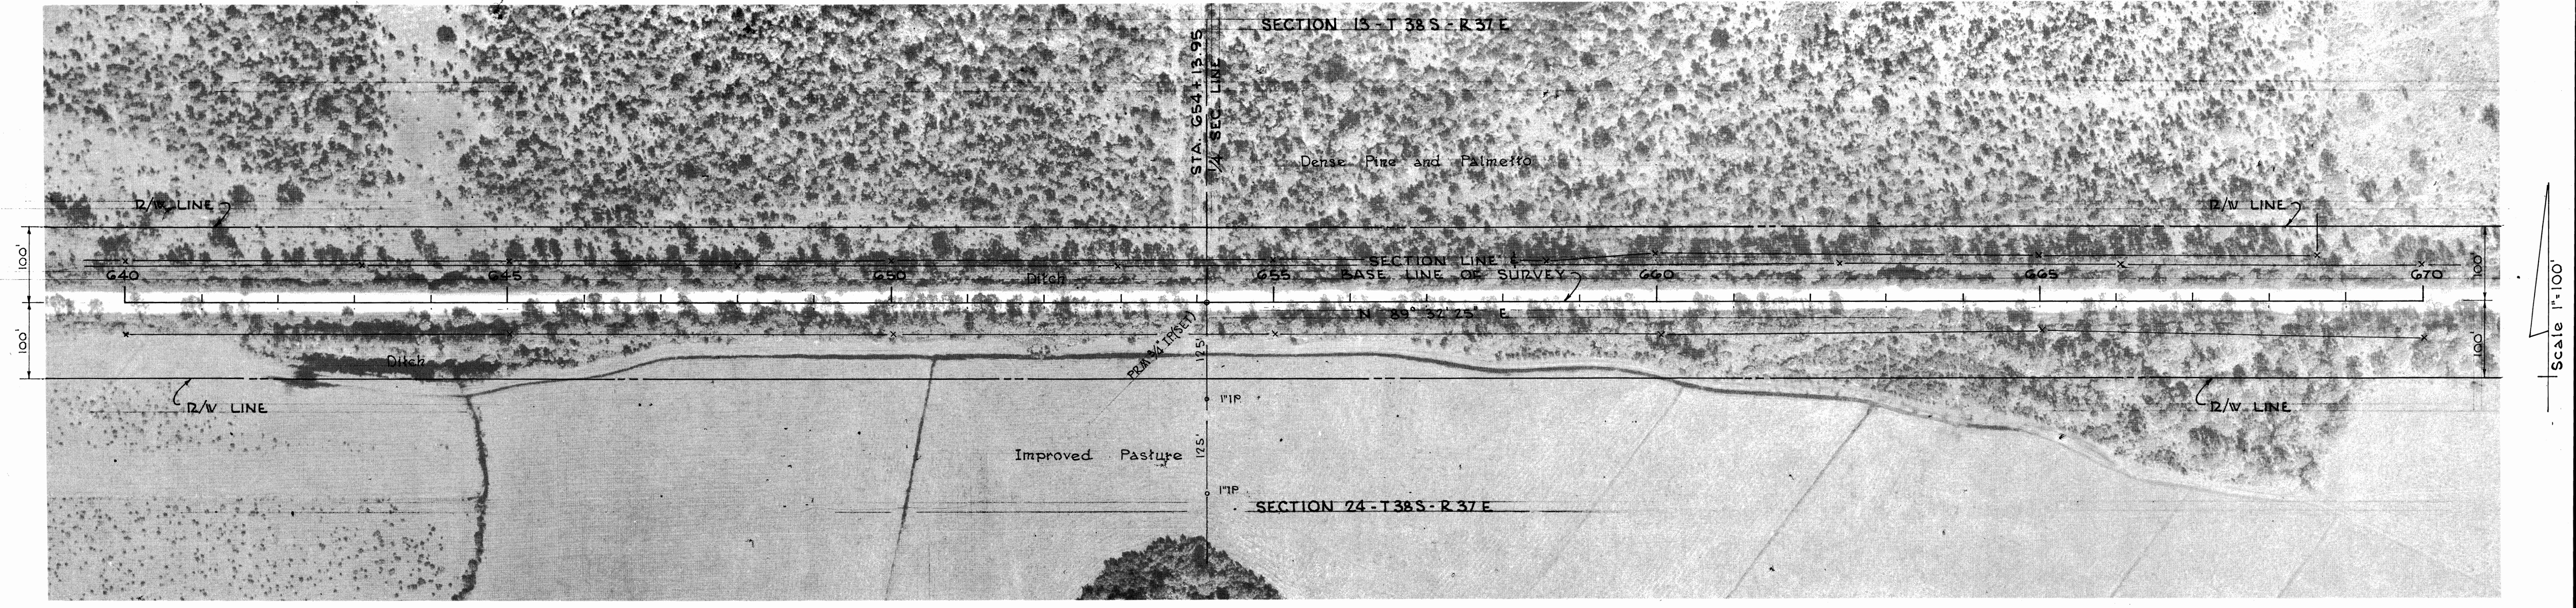

STATE OF FLORIDA
DEPARTMENT OF TRANSPORTATION

RIGHT OF WAY MAP

STATE ROAD No. 714 MARTIN COUNTY

DRAWN	FJ	DATE	12/10/68	APPROVED BY	<i>Charles H. Jones</i>	DATE	7/8/69
TRACED							
CHECKED	CCM		12/15/68				
COMPARED							
INDEXED							

SECTION 89090-2506 SHEET 9 OF 14