
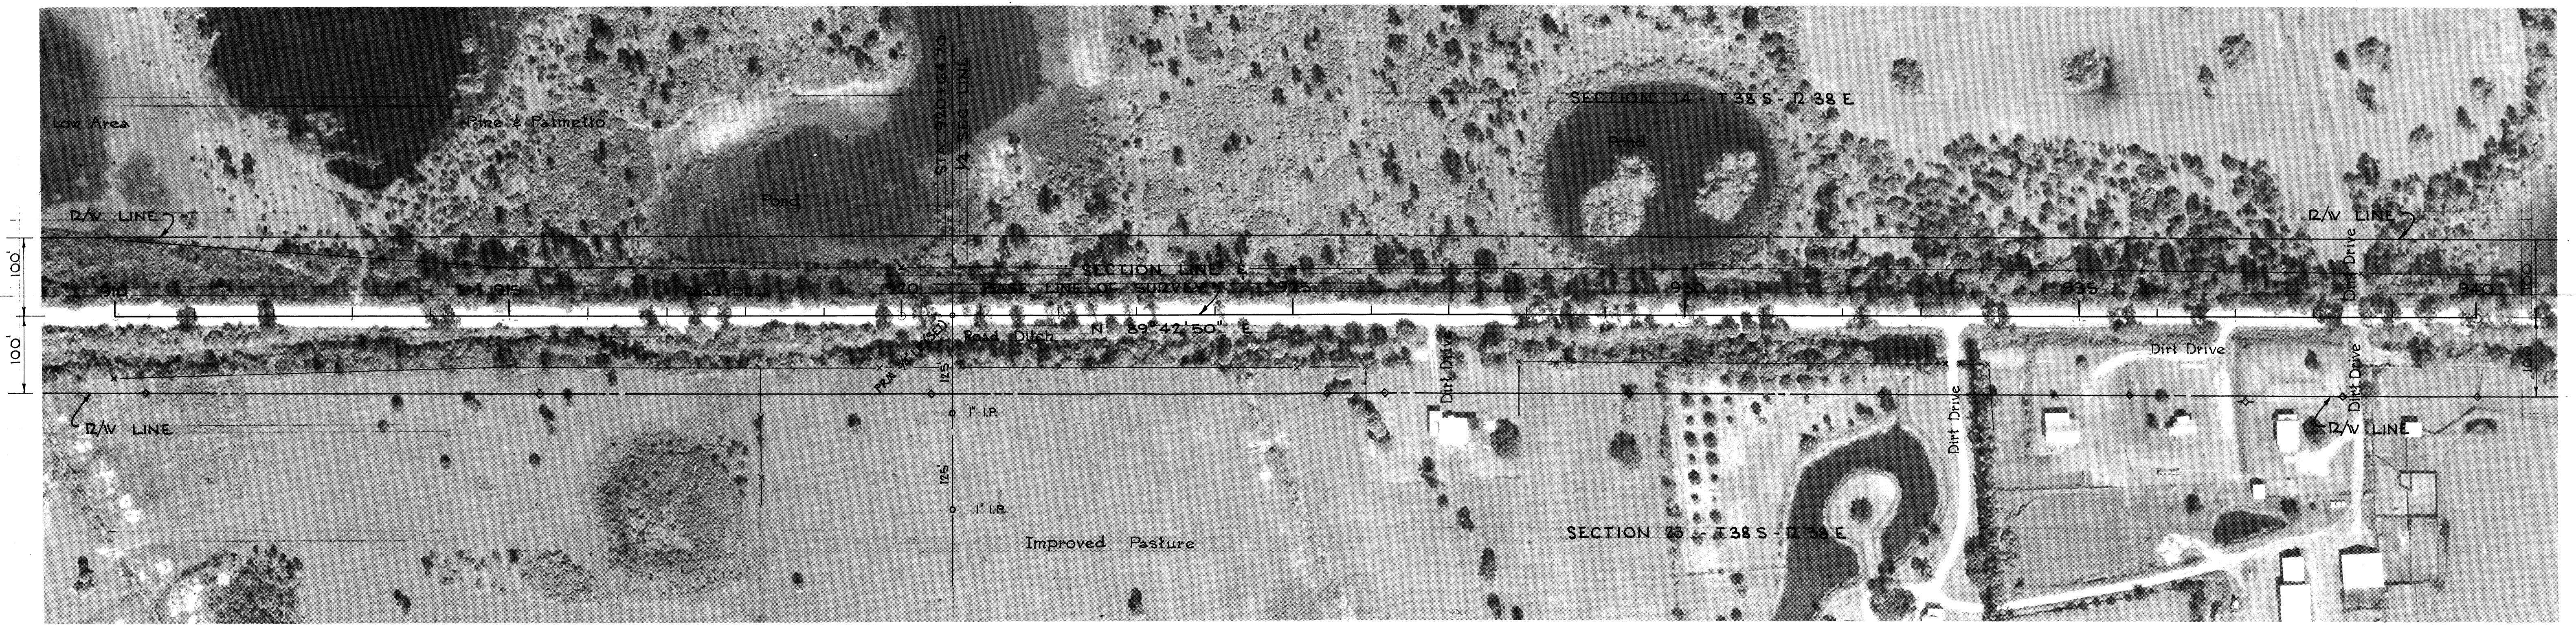


4-82 (13 of 14 sheets)

FED. ROAD DIV. No.	STATE	PROJECT No.	FISCAL YEAR	SHEET No.
3	FLA.			

STATE JOB NO. 89090-2506

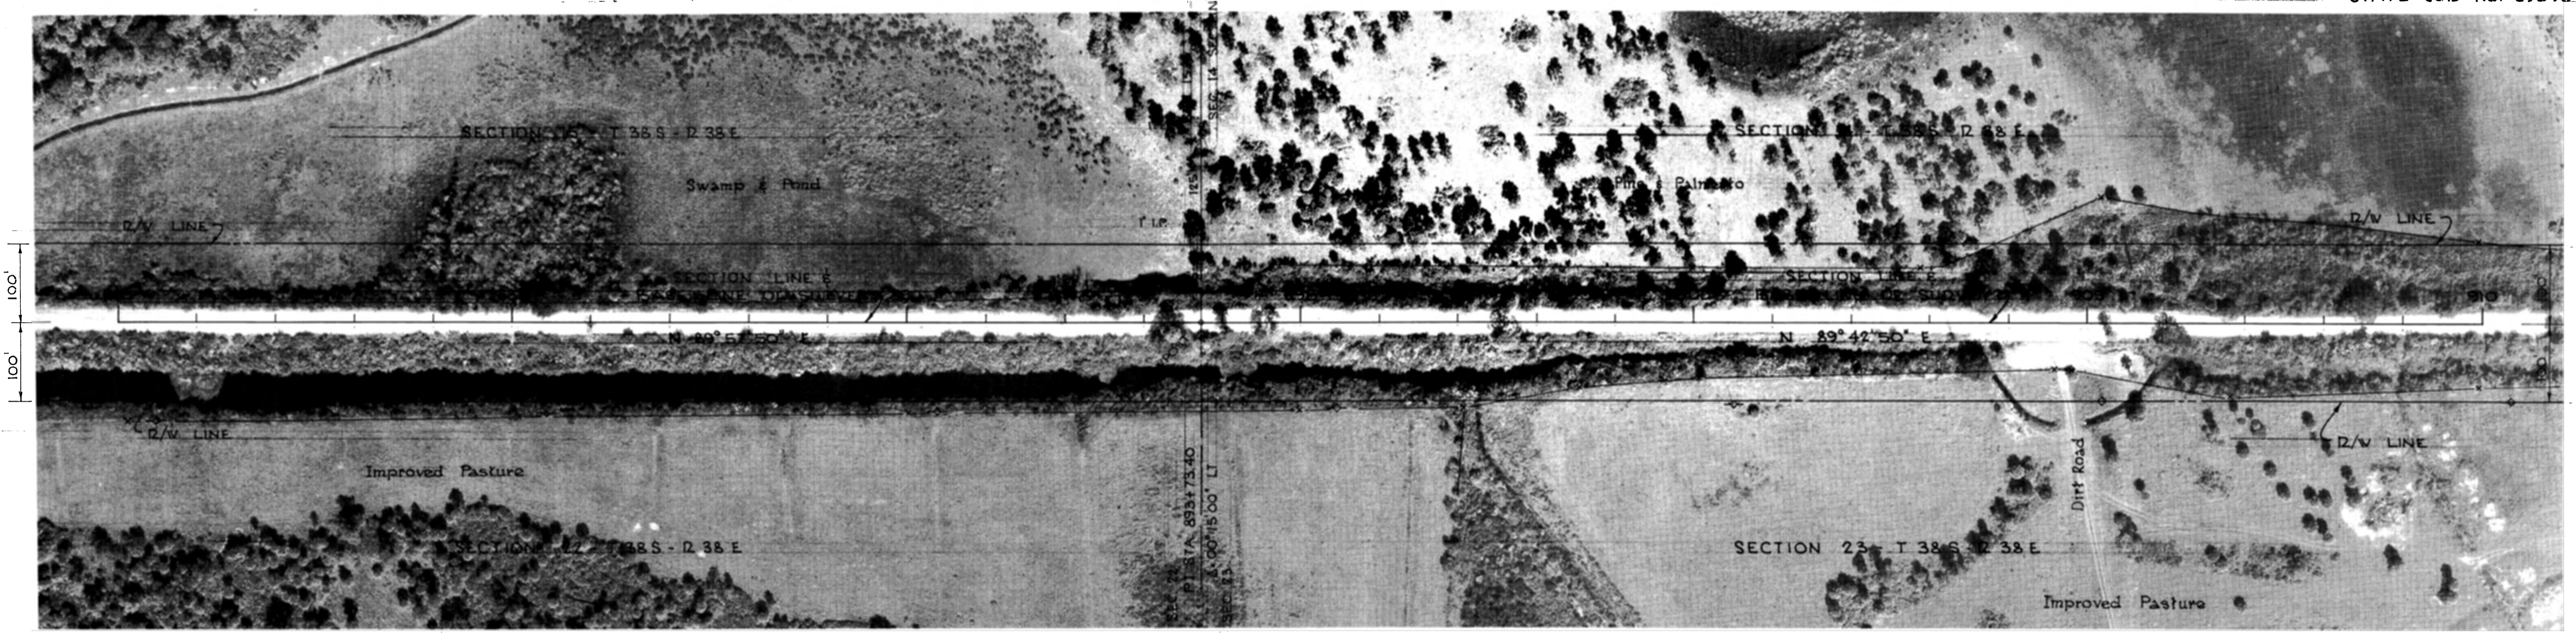

STATE OF FLORIDA
DEPARTMENT OF TRANSPORTATION

RIGHT OF WAY MAP

STATE ROAD No. 714 MARTIN COUNTY

DRAWN	BY	DATE	APPROVED BY	DATE
	FJ	12/10/68	<i>[Signature]</i>	7/8/69
TRACED				
CHECKED	CCM	12/15/68		8-7-69
COMPARED				
INDEXED				

SECTION 89090-2506 SHEET 13 OF 14