
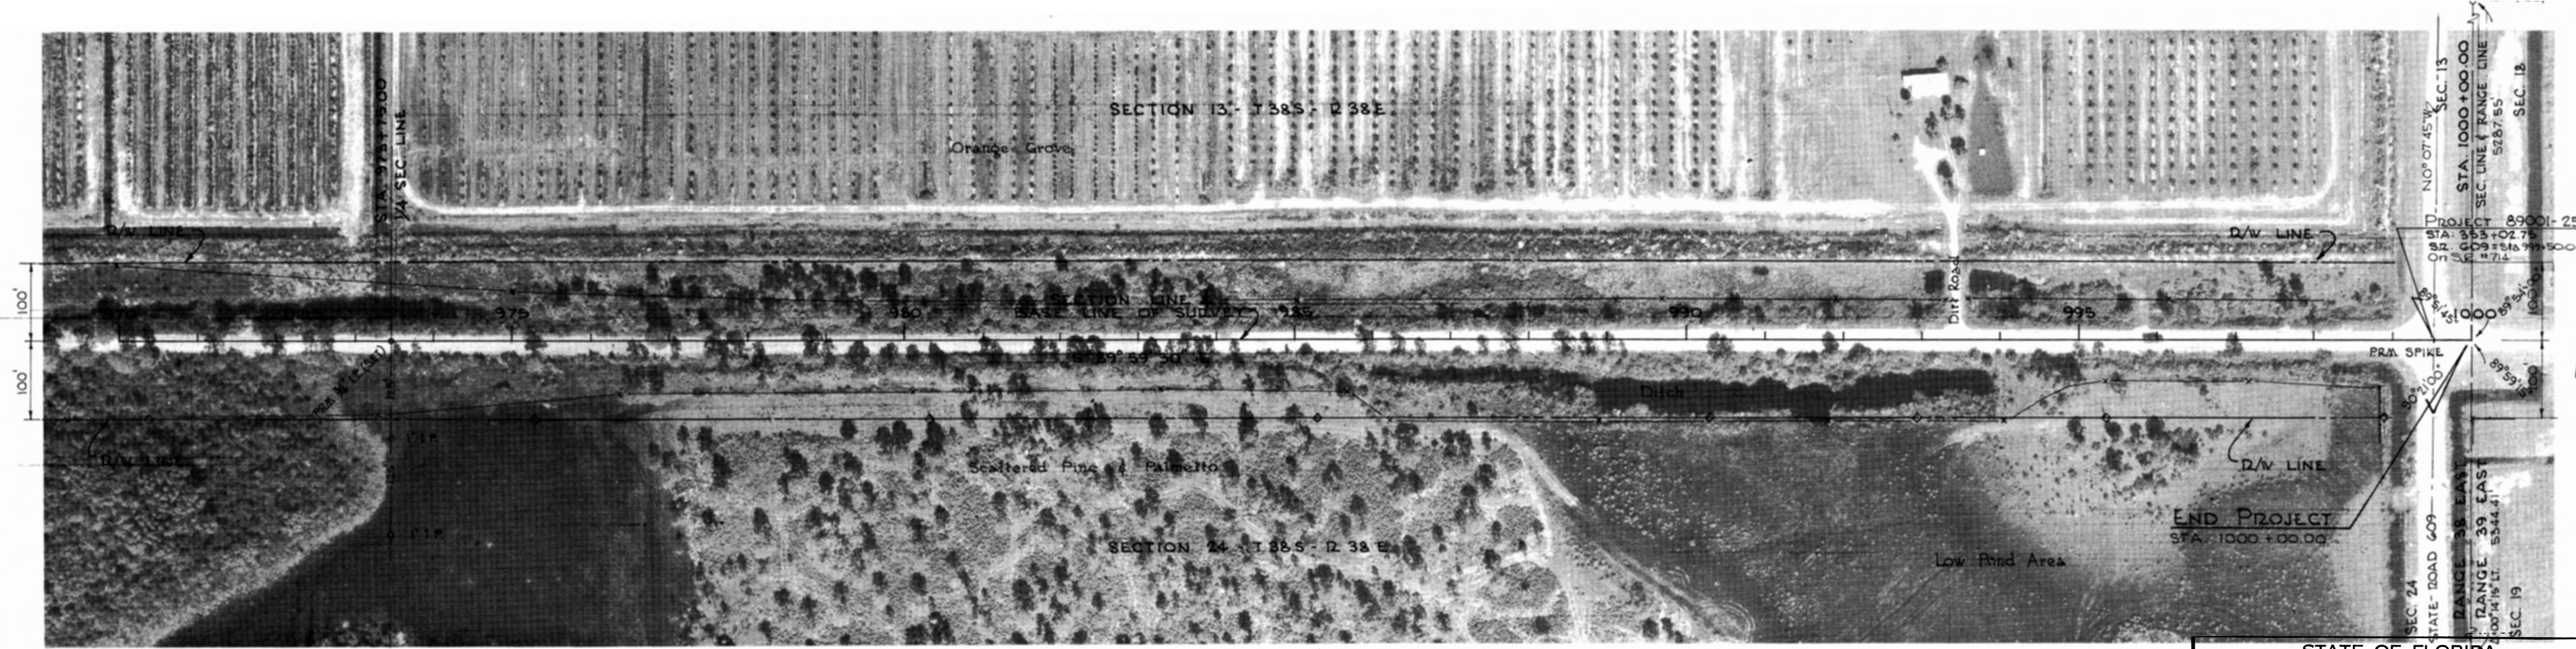


482. (14 of 14 sheets)

DIV. NO.	STATE	PROJECT NO.	FISCAL YEAR	SHEET NO.
3	FLA.	89090-250	86	

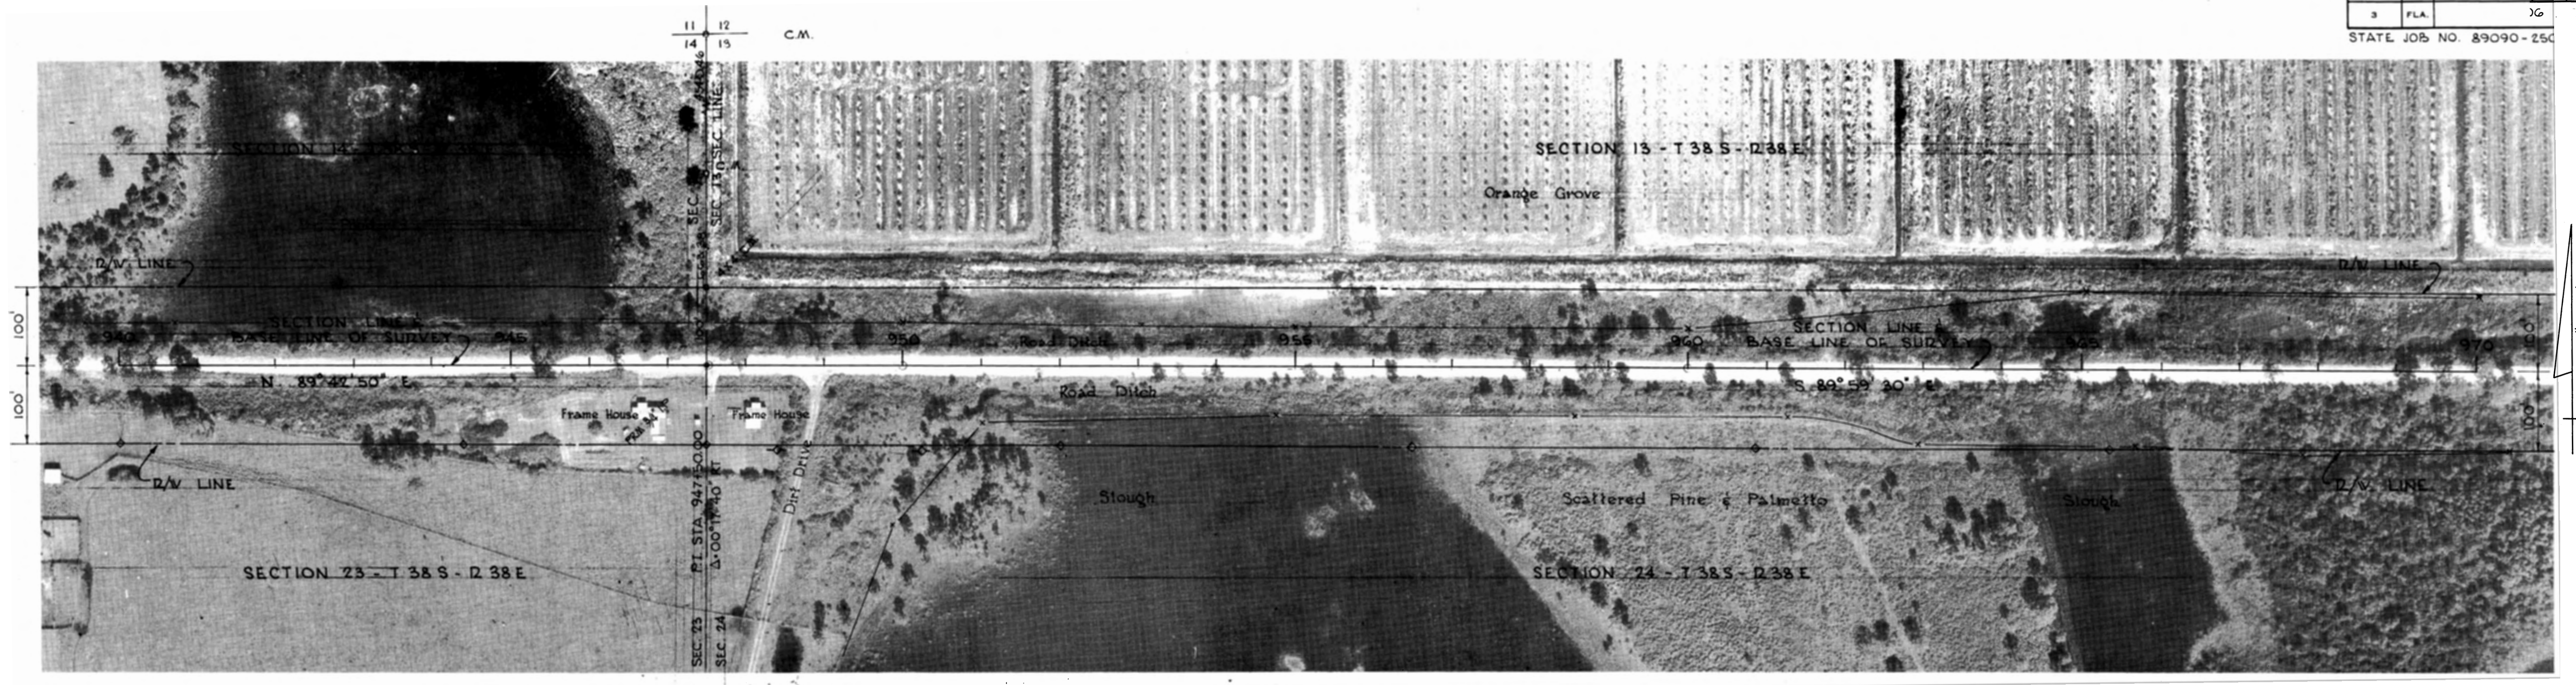

STATE OF FLORIDA  
DEPARTMENT OF TRANSPORTATION

### RIGHT OF WAY MAP

STATE ROAD NO. 714 MARTIN COUNTY

DRAWN	FJ	DATE	12/10/68	APPROVED BY	<i>[Signature]</i>	DATE	8-7-69
TRACED				DISTRICT ENGINEER			
CHECKED	CCM	DATE	12/15/68	ENGINEER OF RIGHTS OF WAY			
COMPARED							
INDEXED							

REVISION	BY	DATE

SECTION 89090-2506 SHEET 14 OF 14