

SECTION ONE WEST JENSEN HIGHLANDS


BEING THE S.W. 1/4 OF THE S.W. 1/4 OF THE N.W. 1/4, AND THE S. 1/2 OF THE S.E. 1/4 OF THE S.W. 1/4 OF THE N.W. 1/4 AND THE W. 213 FEET OF S. 1/2 OF THE S.E. 1/4 OF THE N.W. 1/4, AND THE N. 1/4 OF THE N.W. 1/4 OF THE S.W. 1/4, ALL IN SECTION 22, T37S, R41E,

MARTIN COUNTY, FLORIDA.

FILED & RECORDED
IN MARTIN COUNTY, FLA.
1962 MAR 12 AM 10:48
MORTGAGE PIERCE, CLEGG

I Hereby Certify that I have examined the attached plat and find that it complies, in form, with Chapter 177, Florida Statutes, and was filed in Plat BK 4, Pg 15 this 12 day of March AD, 1962, in the office of the Clerk of the Circuit Court at Stuart, Martin County Florida.
CLERK OF THE CIRCUIT COURT
By: Connie Thompson, D.C.

File No _____

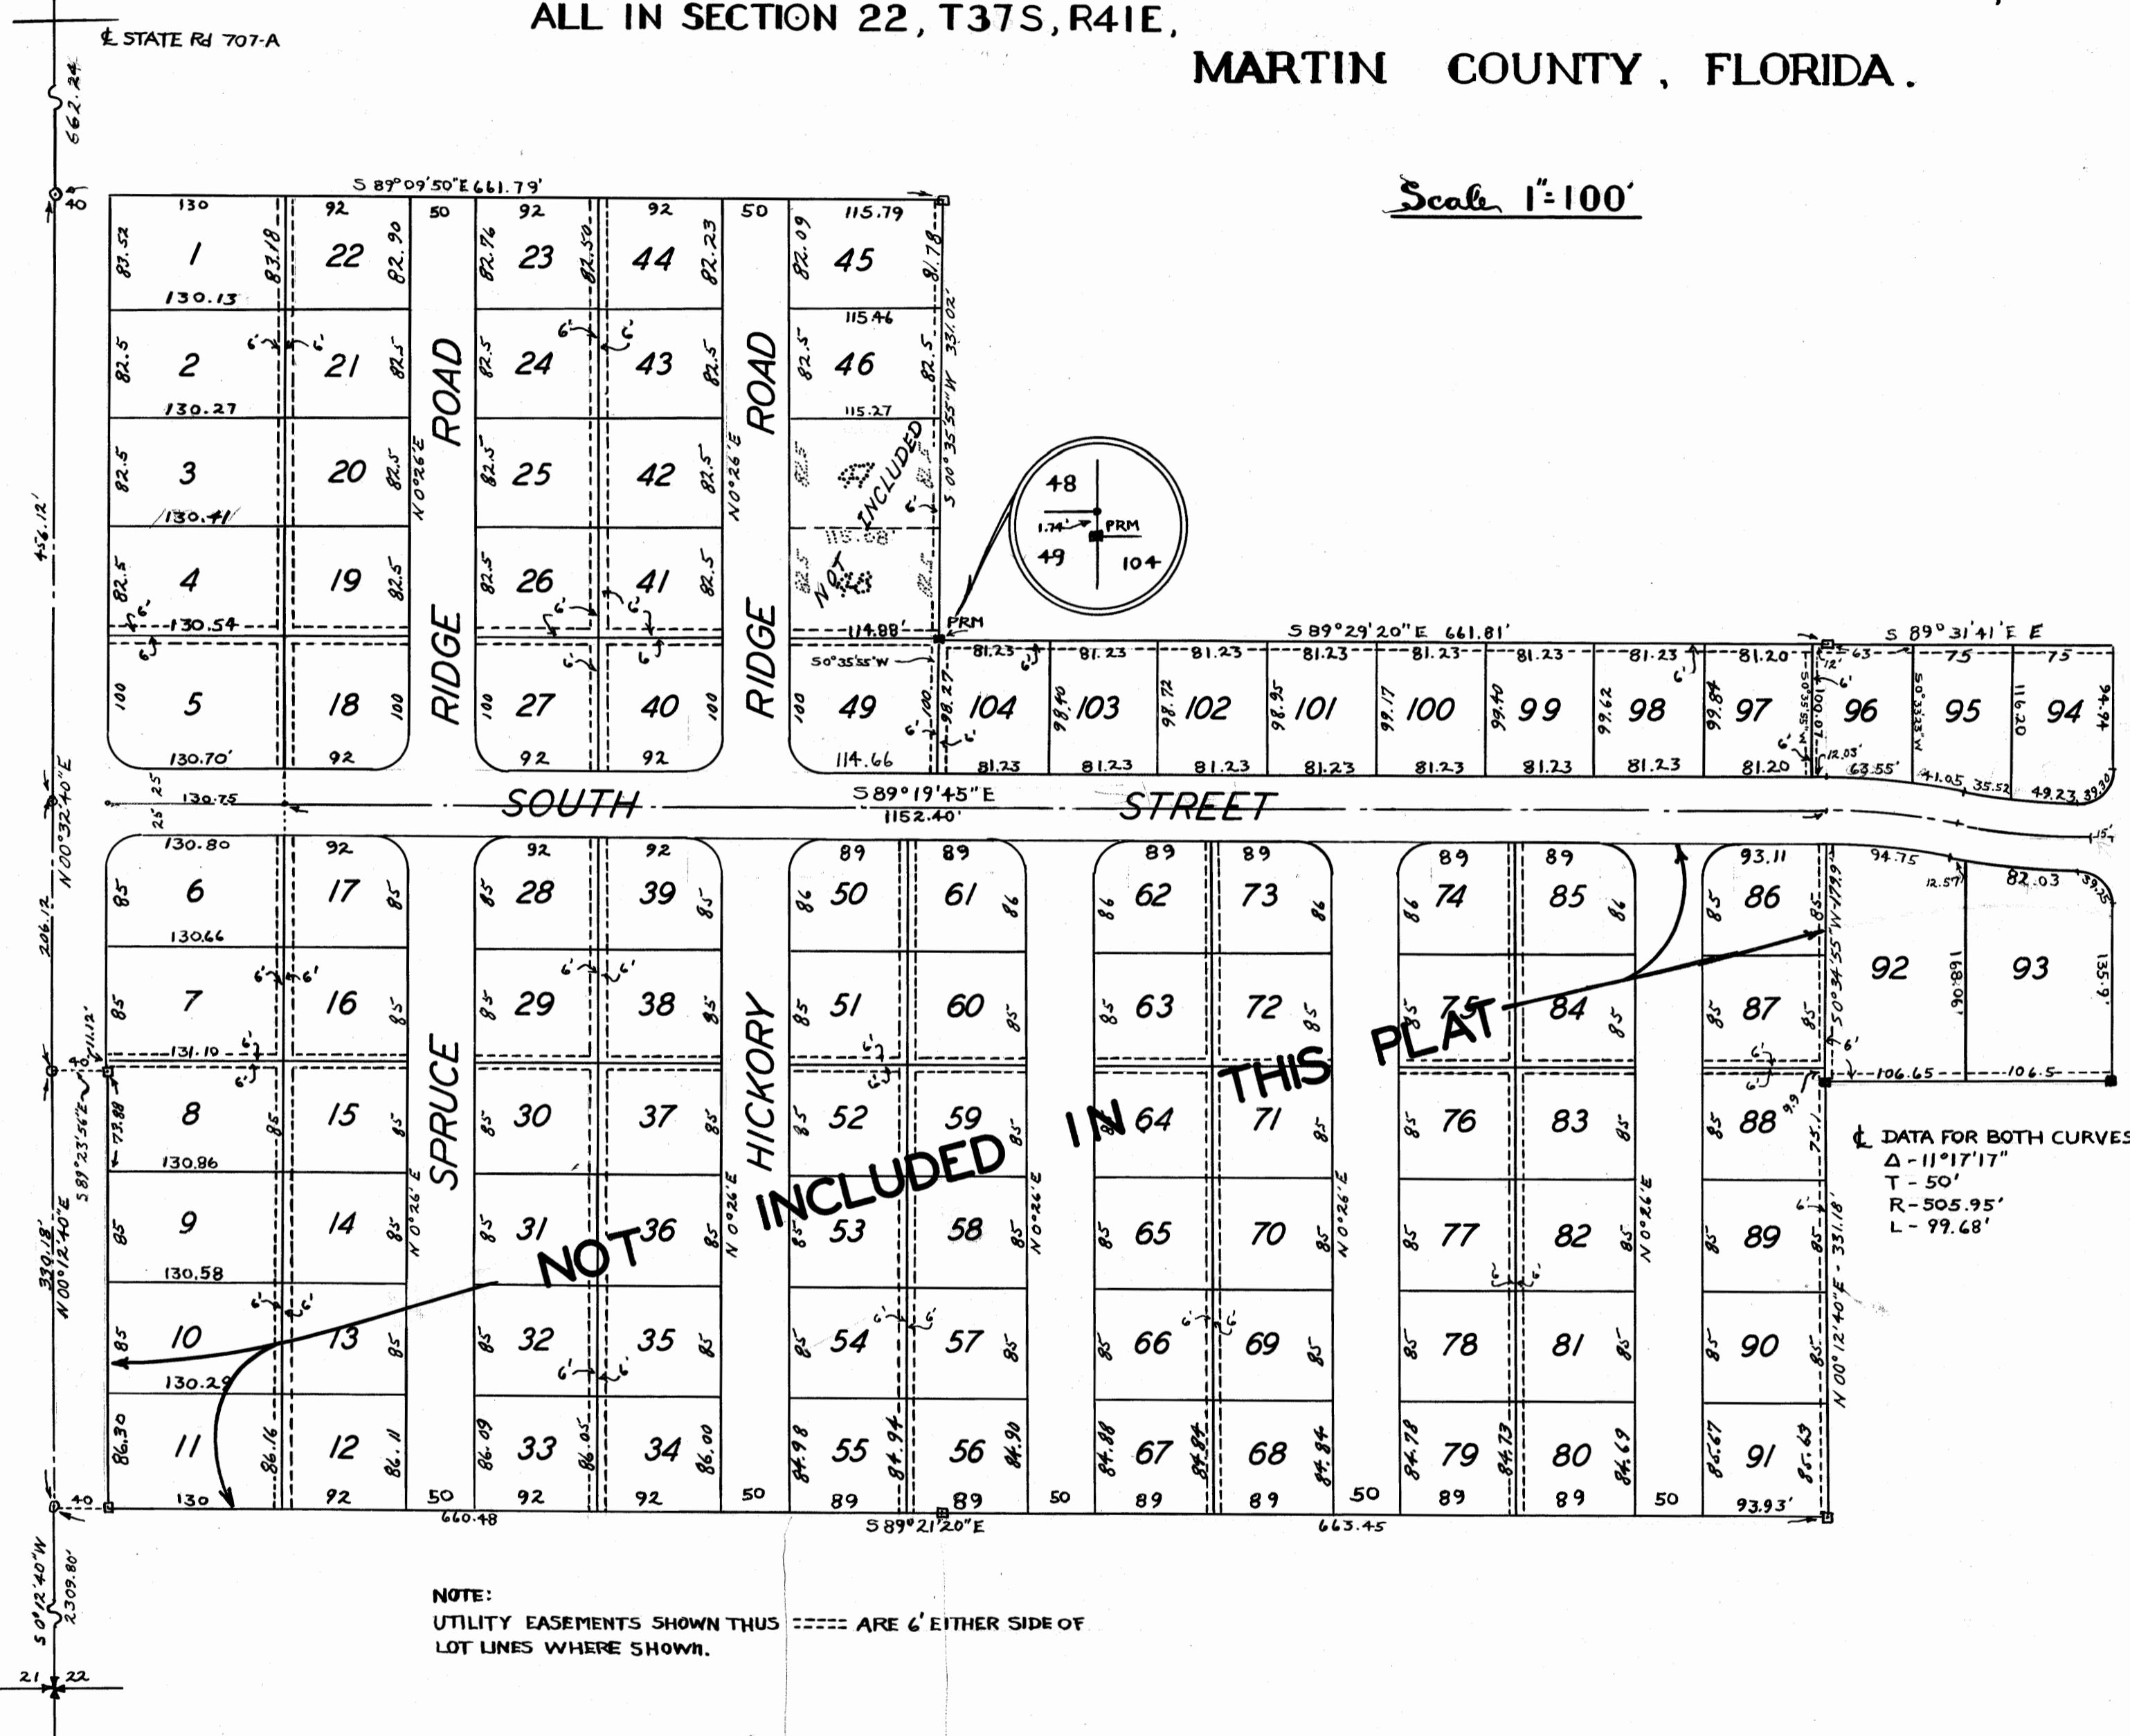

Scale 1"=100'

NOTE:
UTILITY EASEMENTS SHOWN THUS ----- ARE EITHER SIDE OF LOT LINES WHERE SHOWN.

DEDICATION

STATE OF FLORIDA
COUNTY OF MARTIN

Know All Men by these presents that The West Jensen Development Co., a Florida Corporation owner of the land shown hereon, has caused said land to be surveyed and platted as shown hereon, and does hereby dedicate to perpetual use of the public the roads shown hereon.

In witness whereof we hereunto set our hand and seal this 11 day of Oct AD, 1960.

ATTEST

Gino Tomasi
PRESIDENT
Wallace W. Fletcher
SECRETARY

We the undersigned as Mortgagees do hereby join in the forgoing dedication of plat.

Samuel N. Rhodes Jr.
SARUEL N. RHODES JR.
Herbert C. Gardner
HERBERT C. GARDNER
Joseph Fearnley Justice
JOSEPH FEARNLEY JUSTICE
Elaine M. Rhodes
ELAINE M. RHODES
Elizabeth E. Gardner
ELIZABETH E. GARDNER

ACKNOWLEDGEMENT

STATE OF FLORIDA
COUNTY OF MARTIN

Before Me this day personally appeared Gino Tomasi and Wallace Fletcher, President and Secretary respectively, of The West Jensen Development Co. well known to me to be the persons who executed the forgoing dedication of plat, for the uses and purposes therein stated.

Witness my hand and official seal this 11 day of Oct AD, 1960.

My commission expires July 15 1962

Ronald W. Weiss
NOTARY PUBLIC

ACKNOWLEDGMENT

STATE OF FLORIDA
COUNTY OF MARTIN

Before Me this day personally appeared Samuel N. Rhodes Jr. and Elaine M. Rhodes, his wife, well known to me to be the persons who joined in the forgoing dedication of plat for the uses and purposes therein stated.

Witness my hand and official seal this 18 day of Oct AD, 1960.

My commission expires July 15 1962

Ronald W. Weiss
NOTARY PUBLIC

ACKNOWLEDGEMENT

STATE OF FLORIDA
COUNTY OF PALM BEACH

Before Me this day personally appeared Joseph Fearnly, well known to me to be the person who joined in the forgoing dedication of plat for the uses and purposes therein stated.

Witness my hand and official seal this 27th day of September AD, 1960.

My commission expires December 21 1962

Regina Wallcott
NOTARY PUBLIC

Before Me this day personally appeared Herbert C. Gardner and Elizabeth E. Gardner, his wife, well known to me to be the persons who joined in the forgoing dedication of Plat for the uses and purposes therein stated.

Witness my hand and official seal this 18 day of Oct AD, 1960.

My Commission expires July 15, 1962

Ronald W. Weiss
NOTARY PUBLIC

CERTIFICATE

STATE OF FLORIDA
COUNTY OF MARTIN

I Hereby Certify that the attached plat is a true and correct representation of a survey made under my direction and that said survey was accurate to the best of my knowledge and belief, and that permanent reference monuments were placed as prescribed by law.

James E. Brock
REGISTERED LAND SURVEYOR
FLORIDA CERTIFICATE NO. 688

Subscribed and sworn to before me this Feb day of 1960 AD, 1960

James J. Rogers
NOTARY PUBLIC

My commission expires Oct. 4, 1963

STAFFORD & BROCK
ENGINEERS
SURVEYORS
STUART FLORIDA

DWG BY	RET.
DATE	9/26/60