


# FOUR RIVERS

See Affidavit of  
Joseph S. Franklin,  
Rd. S. recorded  
on December 11, 1978  
in Official Records  
Book 373 at page  
1487 Public Records  
of Martin County,  
Florida.  
December 11, 1978  
Suzanne V. Isaacs,  
Clerk Circuit Court  
Martin County  
By: [Signature], P.C.

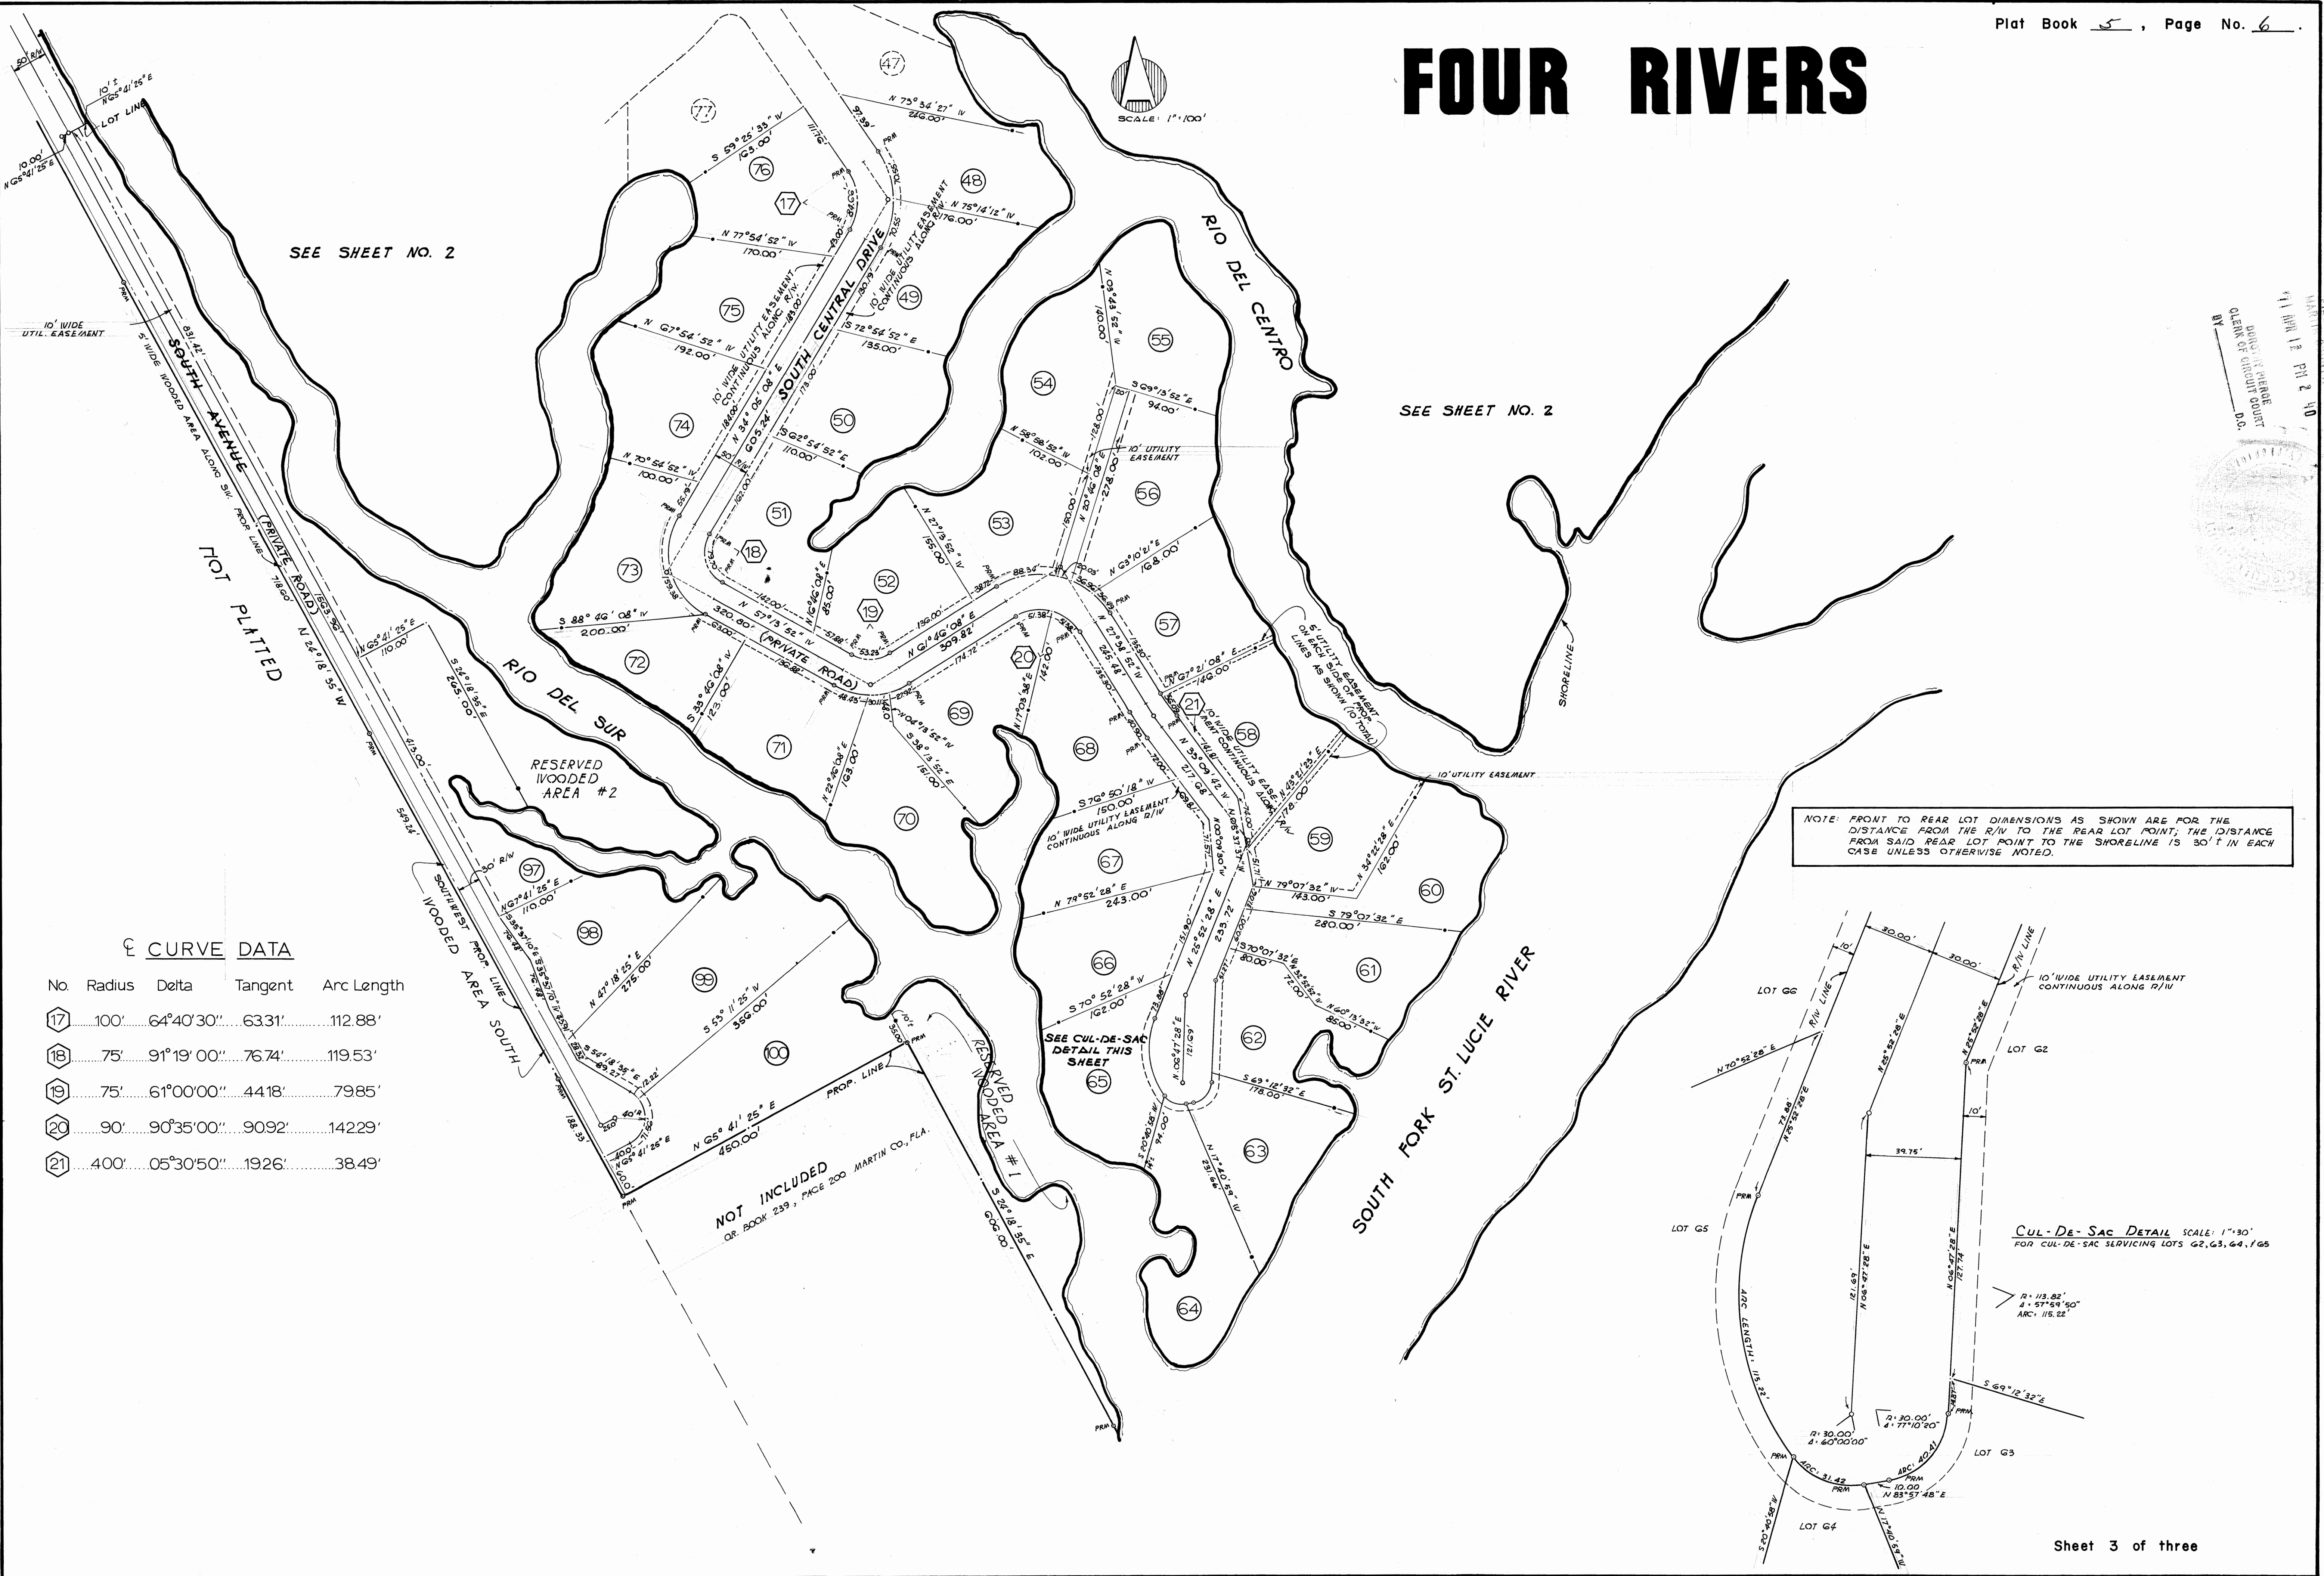

SEE SHEET NO. 2

SEE SHEET NO. 2

NOTE: FRONT TO REAR LOT DIMENSIONS AS SHOWN ARE FOR THE DISTANCE FROM THE R/W TO THE REAR LOT POINT; THE DISTANCE FROM SAID REAR LOT POINT TO THE SHORELINE IS 30' IN EACH CASE UNLESS OTHERWISE NOTED.

### ⊘ CURVE DATA

No.	Radius	Delta	Tangent	Arc Length
17	100'	64°40'30"	6331'	112.88'
18	75'	91°19'00"	76.74'	119.53'
19	75'	61°00'00"	4418'	7985'
20	90'	90°35'00"	9092'	14229'
21	400'	05°30'50"	1926'	38.49'

NOT INCLUDED  
QR. BOOK 239, PAGE 200, MARTIN CO., FLA.

