


# THE YACHT & COUNTRY CLUB


## OF STUART MARTIN COUNTY, FLORIDA

A RE-SUBDIVISION OF THAT PART OF PORT SEWALL, PLAT BOOK 3, PAGE 8, PUBLIC RECORDS OF PALM BEACH COUNTY, FLORIDA, LYING WEST OF THIRD STREET SOUTH, EAST OF TWELFTH STREET SOUTH AND SOUTH OF THE UNNAMED AVENUE 50.00 FEET IN WIDTH, THE CENTERLINE OF WHICH IS 315.00 FEET SOUTH OF THE CENTERLINE OF MIAMI AVENUE AND ALL OF THE NORTH 9/15 THS OF LOTS 18&19, COMMISSIONERS SUBDIVISION OF THE MILES OR HANSON GRANT, PLAT BOOK I, PAGE II, PUBLIC RECORDS OF PALM BEACH COUNTY, FLORIDA, LYING BETWEEN STATE ROAD A-I-A AND ST. LUCIE BOULEVARD.

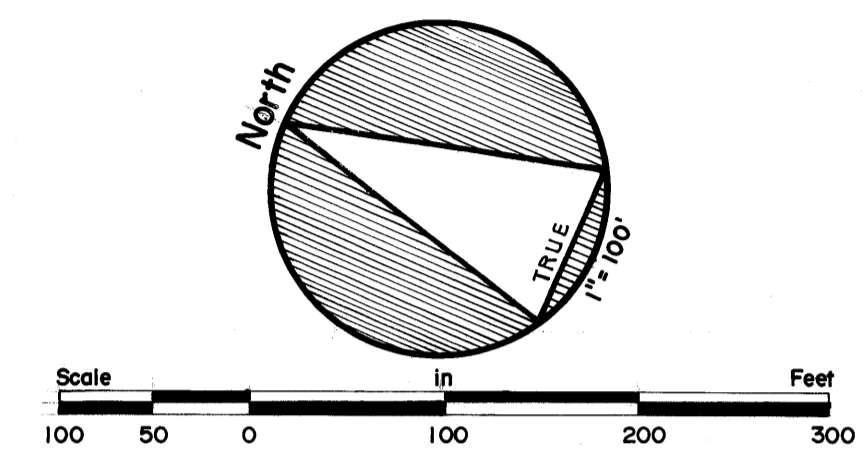

I HEREBY CERTIFY THAT I HAVE EXAMINED THE ATTACHED PLAT AND FIND THAT IT COMPLIES IN FORM WITH CHAPTER 177 FLORIDA STATUTES AND WAS FILED FOR RECORD IN PLAT BOOK 5, PAGE 10, THIS 16<sup>TH</sup> DAY OF JANUARY, A.D. 1972, IN THE OFFICE OF THE CLERK OF THE CIRCUIT COURT AT STUART, MARTIN COUNTY, FLORIDA.  
*Dorothy Pierce*  
CLERK OF THE CIRCUIT COURT  
FILE NO. 100911

(NOT A PART OF THIS PLAT)

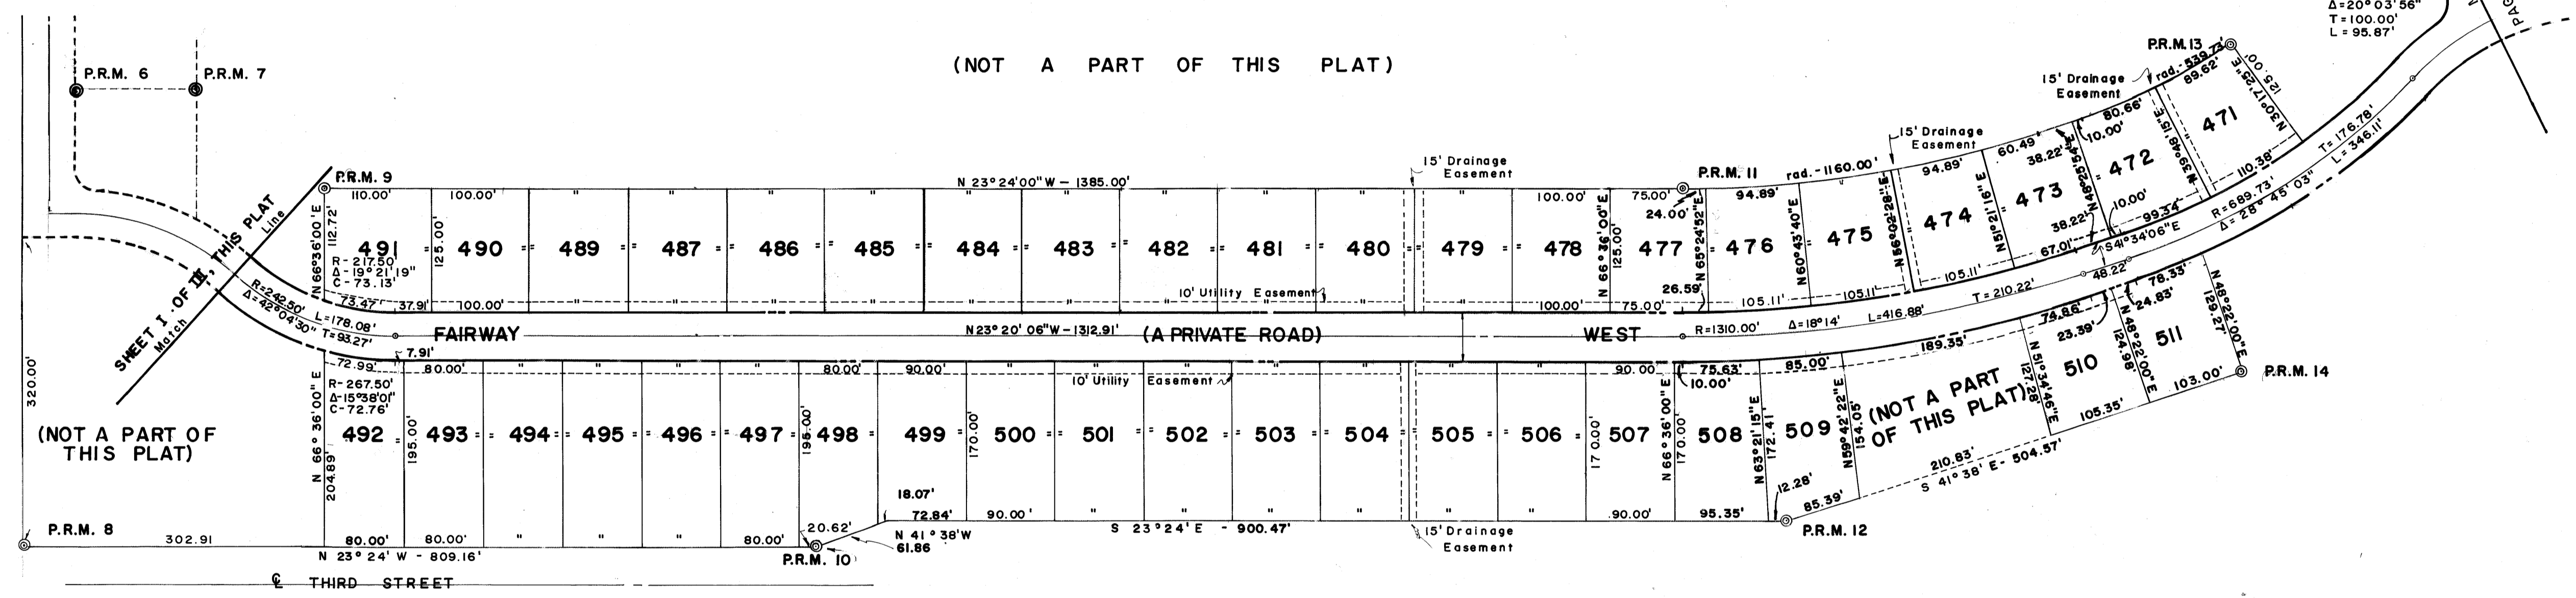

Port Sewall, Plat Book 3, Page 8  
Palm Beach County Records

NOTE:  
⊙ INDICATES A PERMANENT REFERENCE MONUMENT  
○ INDICATES A PERMANENT CONTROL POINT

### APPROVAL

STATE OF FLORIDA  
COUNTY OF MARTIN

IT IS HEREBY CERTIFIED THAT THIS PLAT HAS BEEN OFFICIALLY APPROVED FOR RECORD BY THE BOARD OF COUNTY COMMISSIONERS OF MARTIN COUNTY FLORIDA, THIS 11<sup>TH</sup> DAY OF January, A.D. 1972.

APPROVED:  
*Jack W. Bergeron*  
COUNTY ENGINEER  
*Paul E. Siff*  
CHAIRMAN PLANNING & ZONING BOARD  
*Frank ...*  
CHAIRMAN, BOARD OF COUNTY COMMISSIONERS

