

6-24

FILED FOR RECORD
MARTIN COUNTY, FLA.

73 DEC 14 PM 1:38


LOUISE V. ISAACS
CLERK OF THE CIRCUIT COURT
MARTIN COUNTY, FLA.

I, LOUISE V. ISAACS, CLERK OF THE CIRCUIT COURT OF MARTIN COUNTY, FLORIDA, DO HEREBY CERTIFY THAT THIS PLAT WAS FILED FOR RECORD IN PLAT BOOK 6 PAGE 24 MARTIN COUNTY, FLORIDA PUBLIC RECORDS THIS 14 DAY OF Dec. 1973.
LOUISE V. ISAACS, CLERK
CIRCUIT COURT
MARTIN COUNTY, FLORIDA
BY: Lois de M. Passant
DEPUTY CLERK
FILE NO. 201271

MINOR PLAT FRED H. JORDAN SUBDIVISION

BEING A SUBDIVISION OF THE NORTH 116' OF THE EAST 10' OF LOT 12, THE NORTH 116' OF LOT 3, THE NORTH 116' OF THE WEST 15' OF LOT 4, THE NORTH 96' OF LOT 4, THE NORTH 96' OF LOT A, AND THE NORTH 96' OF 4TH STREET, NOW CLOSED, ALL IN BLK II, PLAT OF SALERNO SHORES, PLAT BOOK 11, PAGE 33, PUBLIC RECORDS OF PALM BEACH COUNTY, NOW, MARTIN COUNTY, FLORIDA

AUGUST 15, 1973  SCALE 1"=20'

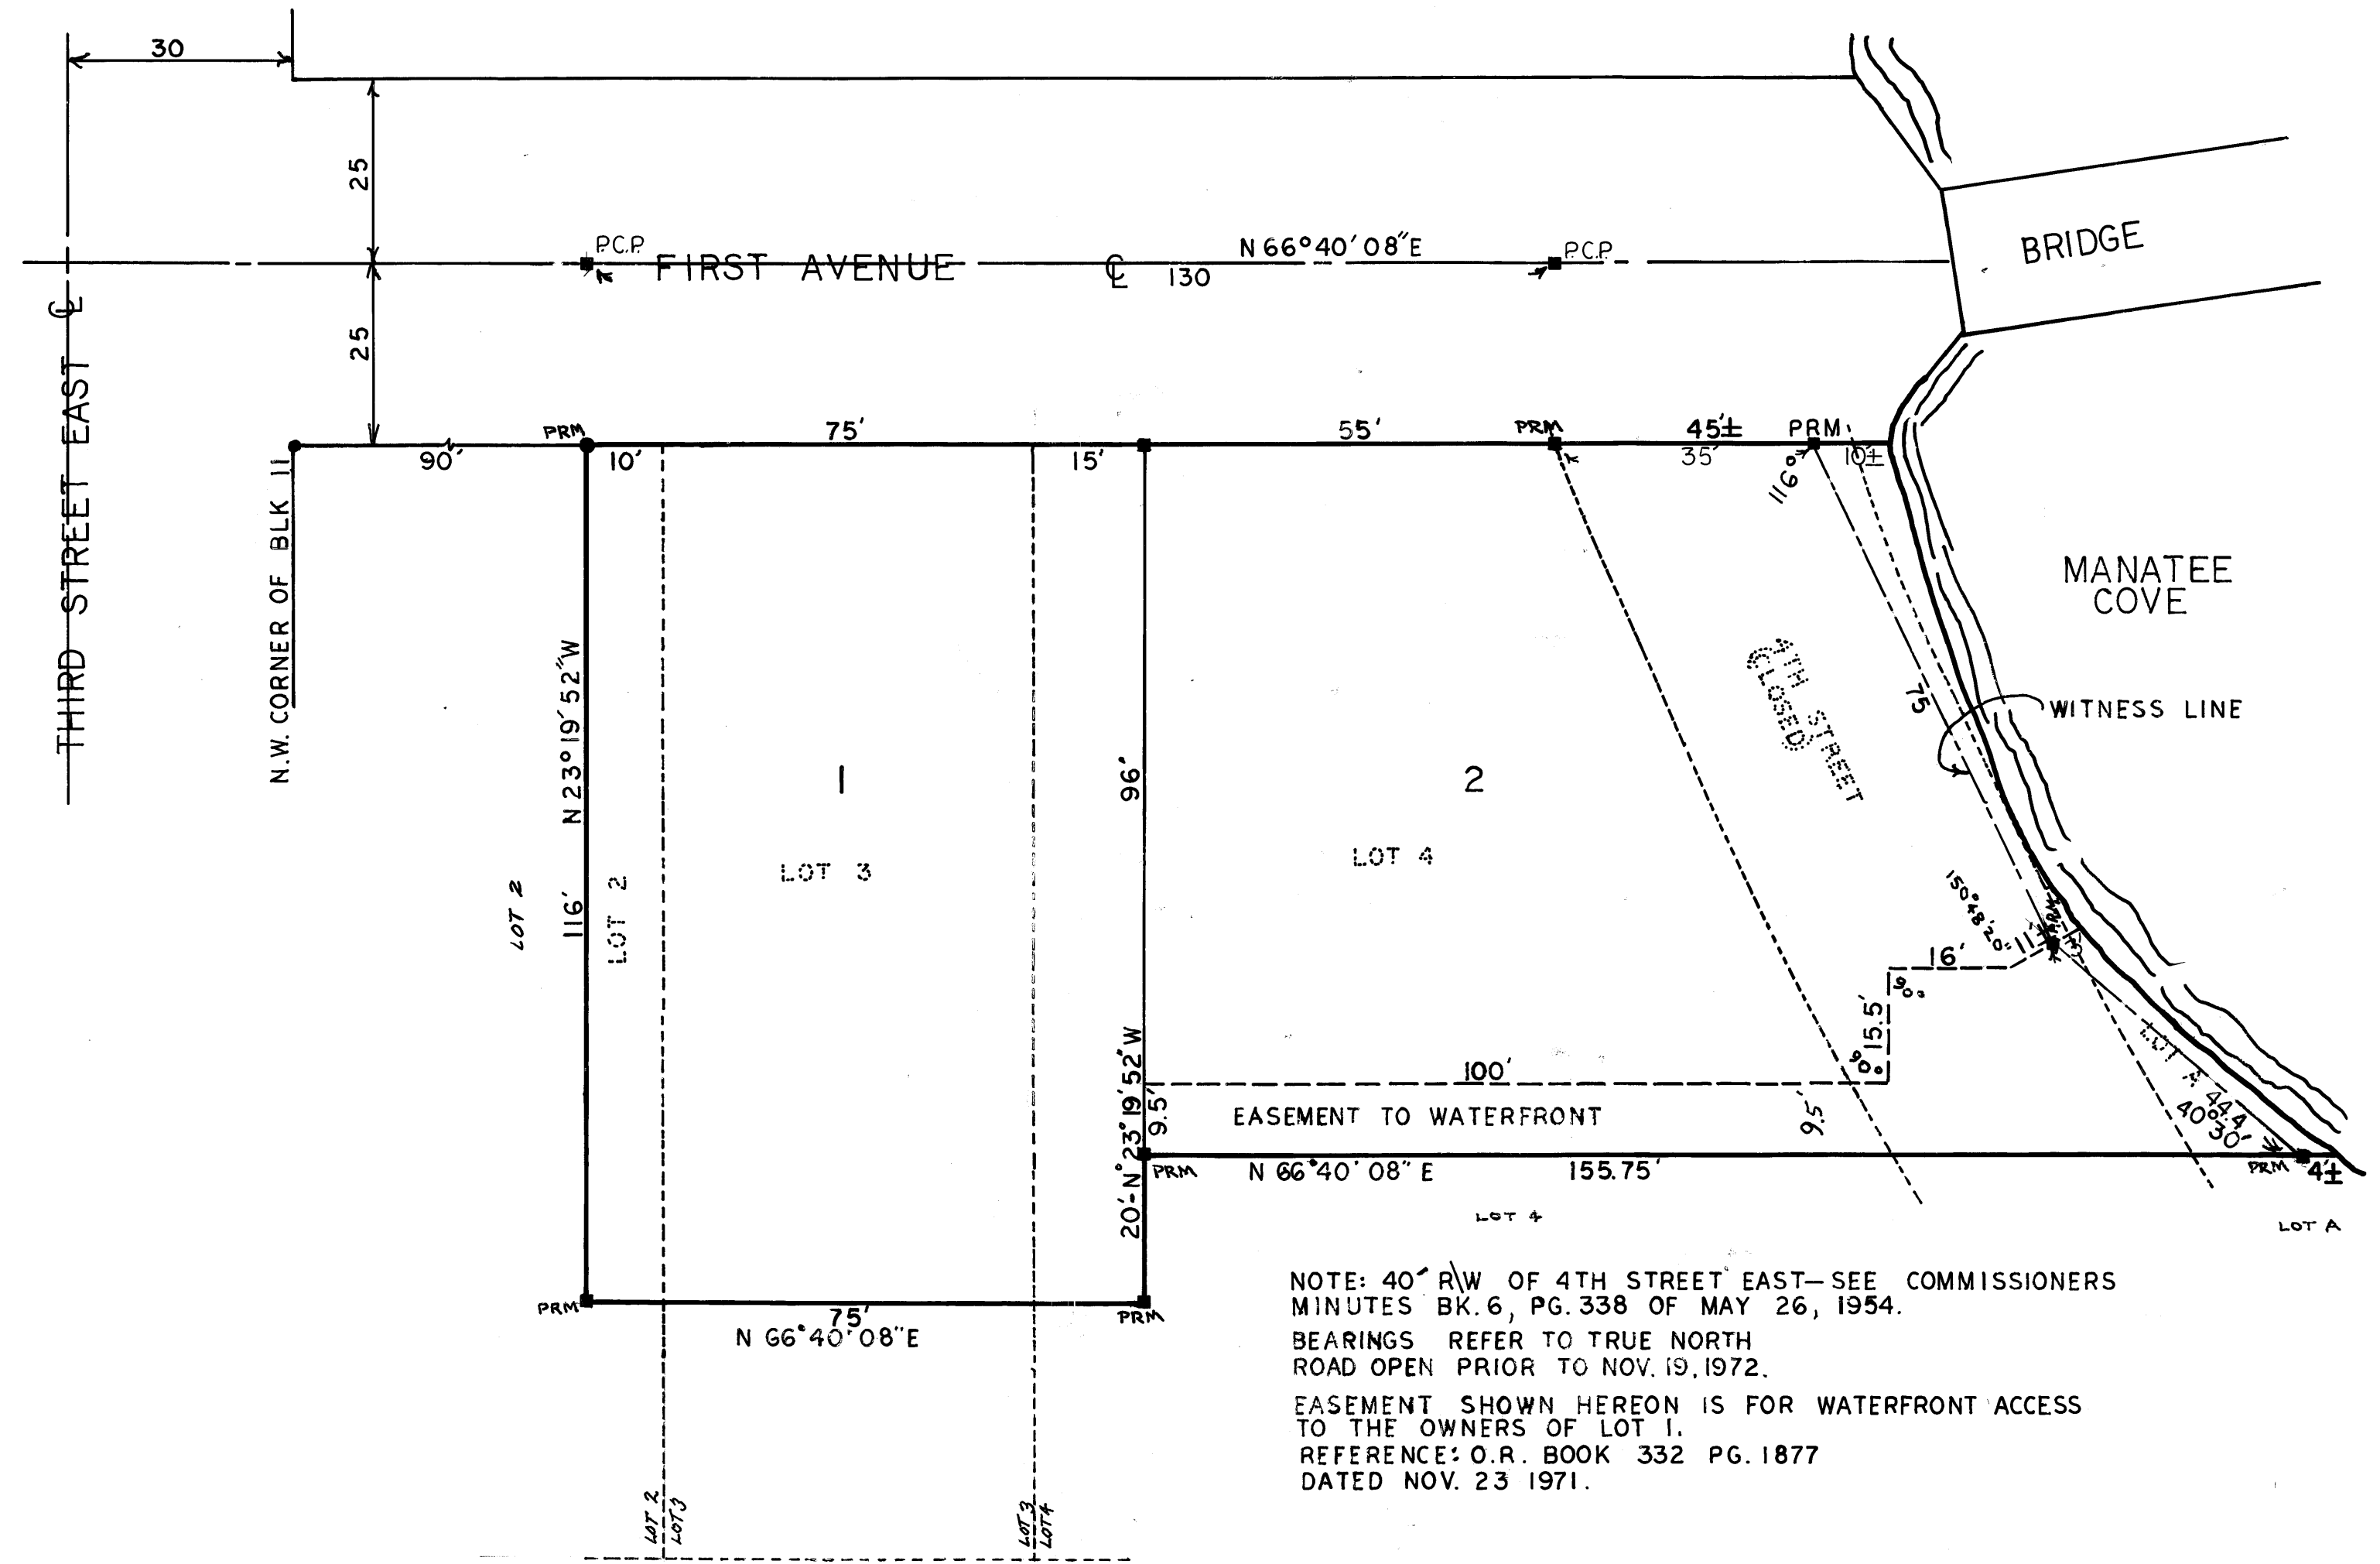

NOTE: 40' RW OF 4TH STREET EAST—SEE COMMISSIONERS MINUTES BK. 6, PG. 338 OF MAY 26, 1954.
BEARINGS REFER TO TRUE NORTH
ROAD OPEN PRIOR TO NOV. 19, 1972.
EASEMENT SHOWN HEREON IS FOR WATERFRONT ACCESS TO THE OWNERS OF LOT 1.
REFERENCE: O.R. BOOK 332 PG. 1877
DATED NOV. 23 1971.

CERTIFICATE OF TITLE

STATE OF FLORIDA
COUNTY OF MARTIN
I, MOSES SCHUPLER, A MEMBER OF THE FLORIDA BAR, HEREBY CERTIFY THAT APPARENT RECORD TITLE IS IN THE PERSON, PERSONS, CORPORATION, OR OTHER ENTITY WHICH EXECUTED THE CERTIFICATE OF OWNERSHIP HEREON.
DATED THIS 20 DAY OF August, 1973. Moses Schupler
MOSES SCHUPLER
ATTORNEY AT LAW
115 CITIZENS BLDG
WEST PALM BEACH, FLA.

CERTIFICATION

STATE OF FLORIDA
COUNTY OF MARTIN
I, RANDELL E. FISHER, DO HEREBY CERTIFY THAT THIS PLAT OF FRED H. JORDAN SUBDIVISION IS A TRUE AND CORRECT REPRESENTATION OF THE LANDS SURVEYED, THAT THE SURVEY WAS MADE UNDER MY SUPERVISION, AND THAT THE SURVEY DATA COMPLIES WITH ALL OF THE REQUIREMENTS OF CHAPTER 177 FLORIDA STATUTES.
Randell E. Fisher
RANDELL E. FISHER
FLORIDA SURVEY REGISTRATION NO. 1946

APPROVAL

STATE OF FLORIDA
COUNTY OF MARTIN
THIS PLAT IS HEREBY APPROVED BY THE UNDERSIGNED ON THE DATE OR DATES INDICATED.
11/1/73 Kenneth J. Ferrar
DATE COUNTY ENGINEER
11/1/73 Stephen B. Calvert
DATE COUNTY ATTORNEY
11/1/73 BY: S. Demard
DATE PLANNING DIRECTOR

CERTIFICATE OF OWNERSHIP

STATE OF FLORIDA
COUNTY OF MARTIN
FRED H. JORDAN AND HAZEL C. JORDAN, HUSBAND AND WIFE, DO HEREBY CERTIFY THAT THEY ARE THE OWNERS OF THE PROPERTY DESCRIBED HEREON.
DATED THIS 27 DAY OF August, 1973.
Fred H. Jordan
FRED H. JORDAN, HUSBAND
Hazel C. Jordan
HAZEL C. JORDAN, WIFE

RANDELL E. FISHER
SURVEYOR
STUART ♦ FLORIDA