

# WILLIAMS' MINOR PLAT

IN SECTION 16, TOWNSHIP 37 SOUTH, RANGE 41 EAST

The West 217.0 feet of Tract 8 and the East 71.50 feet of Tract 9, Gaines Estate a Subdivision of a part of Lots 1, 2, 3, and 4, Section 15 and a part of the Northeast one quarter of the Northeast one quarter of Section 16, Township 37 South, Range 41 East as recorded in Plat Book 1, Page 90, Martin County, Florida, public records.  
Less, the following Parcels of land.

1. The North 200 feet of the East 200 feet of the West 217 feet of Tract 8.
2. The East 50 feet of the South 107.5 feet of Tract 8.
3. The West 28.50 feet of the South 107.5 feet of Tract 8.
4. The South 107.5 feet of the East 71.5 feet of Tract 9.



STATE OF FLORIDA  
COUNTY OF MARTIN

I, Louise V. Isaacs, Clerk of the Circuit Court of Martin County, Florida, hereby certify that this plat was filed for record in Plat Book 6, Page 34, Martin County, Florida, public records, this 21 day of February 1974.

LOUISE V. ISAACS, CLERK  
CIRCUIT COURT  
MARTIN COUNTY, FLORIDA

FILE NO BY: John E. Prather  
DEPUTY CLERK

207529

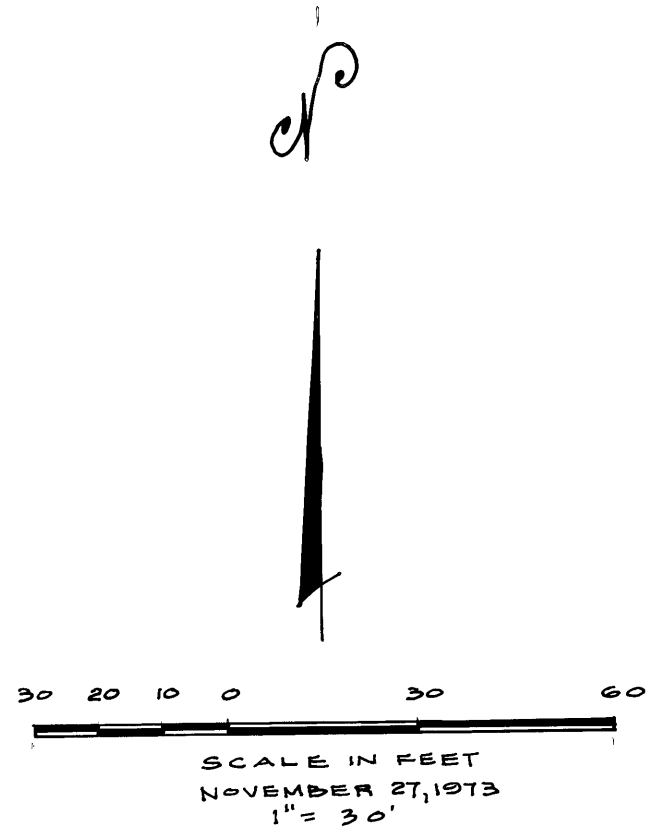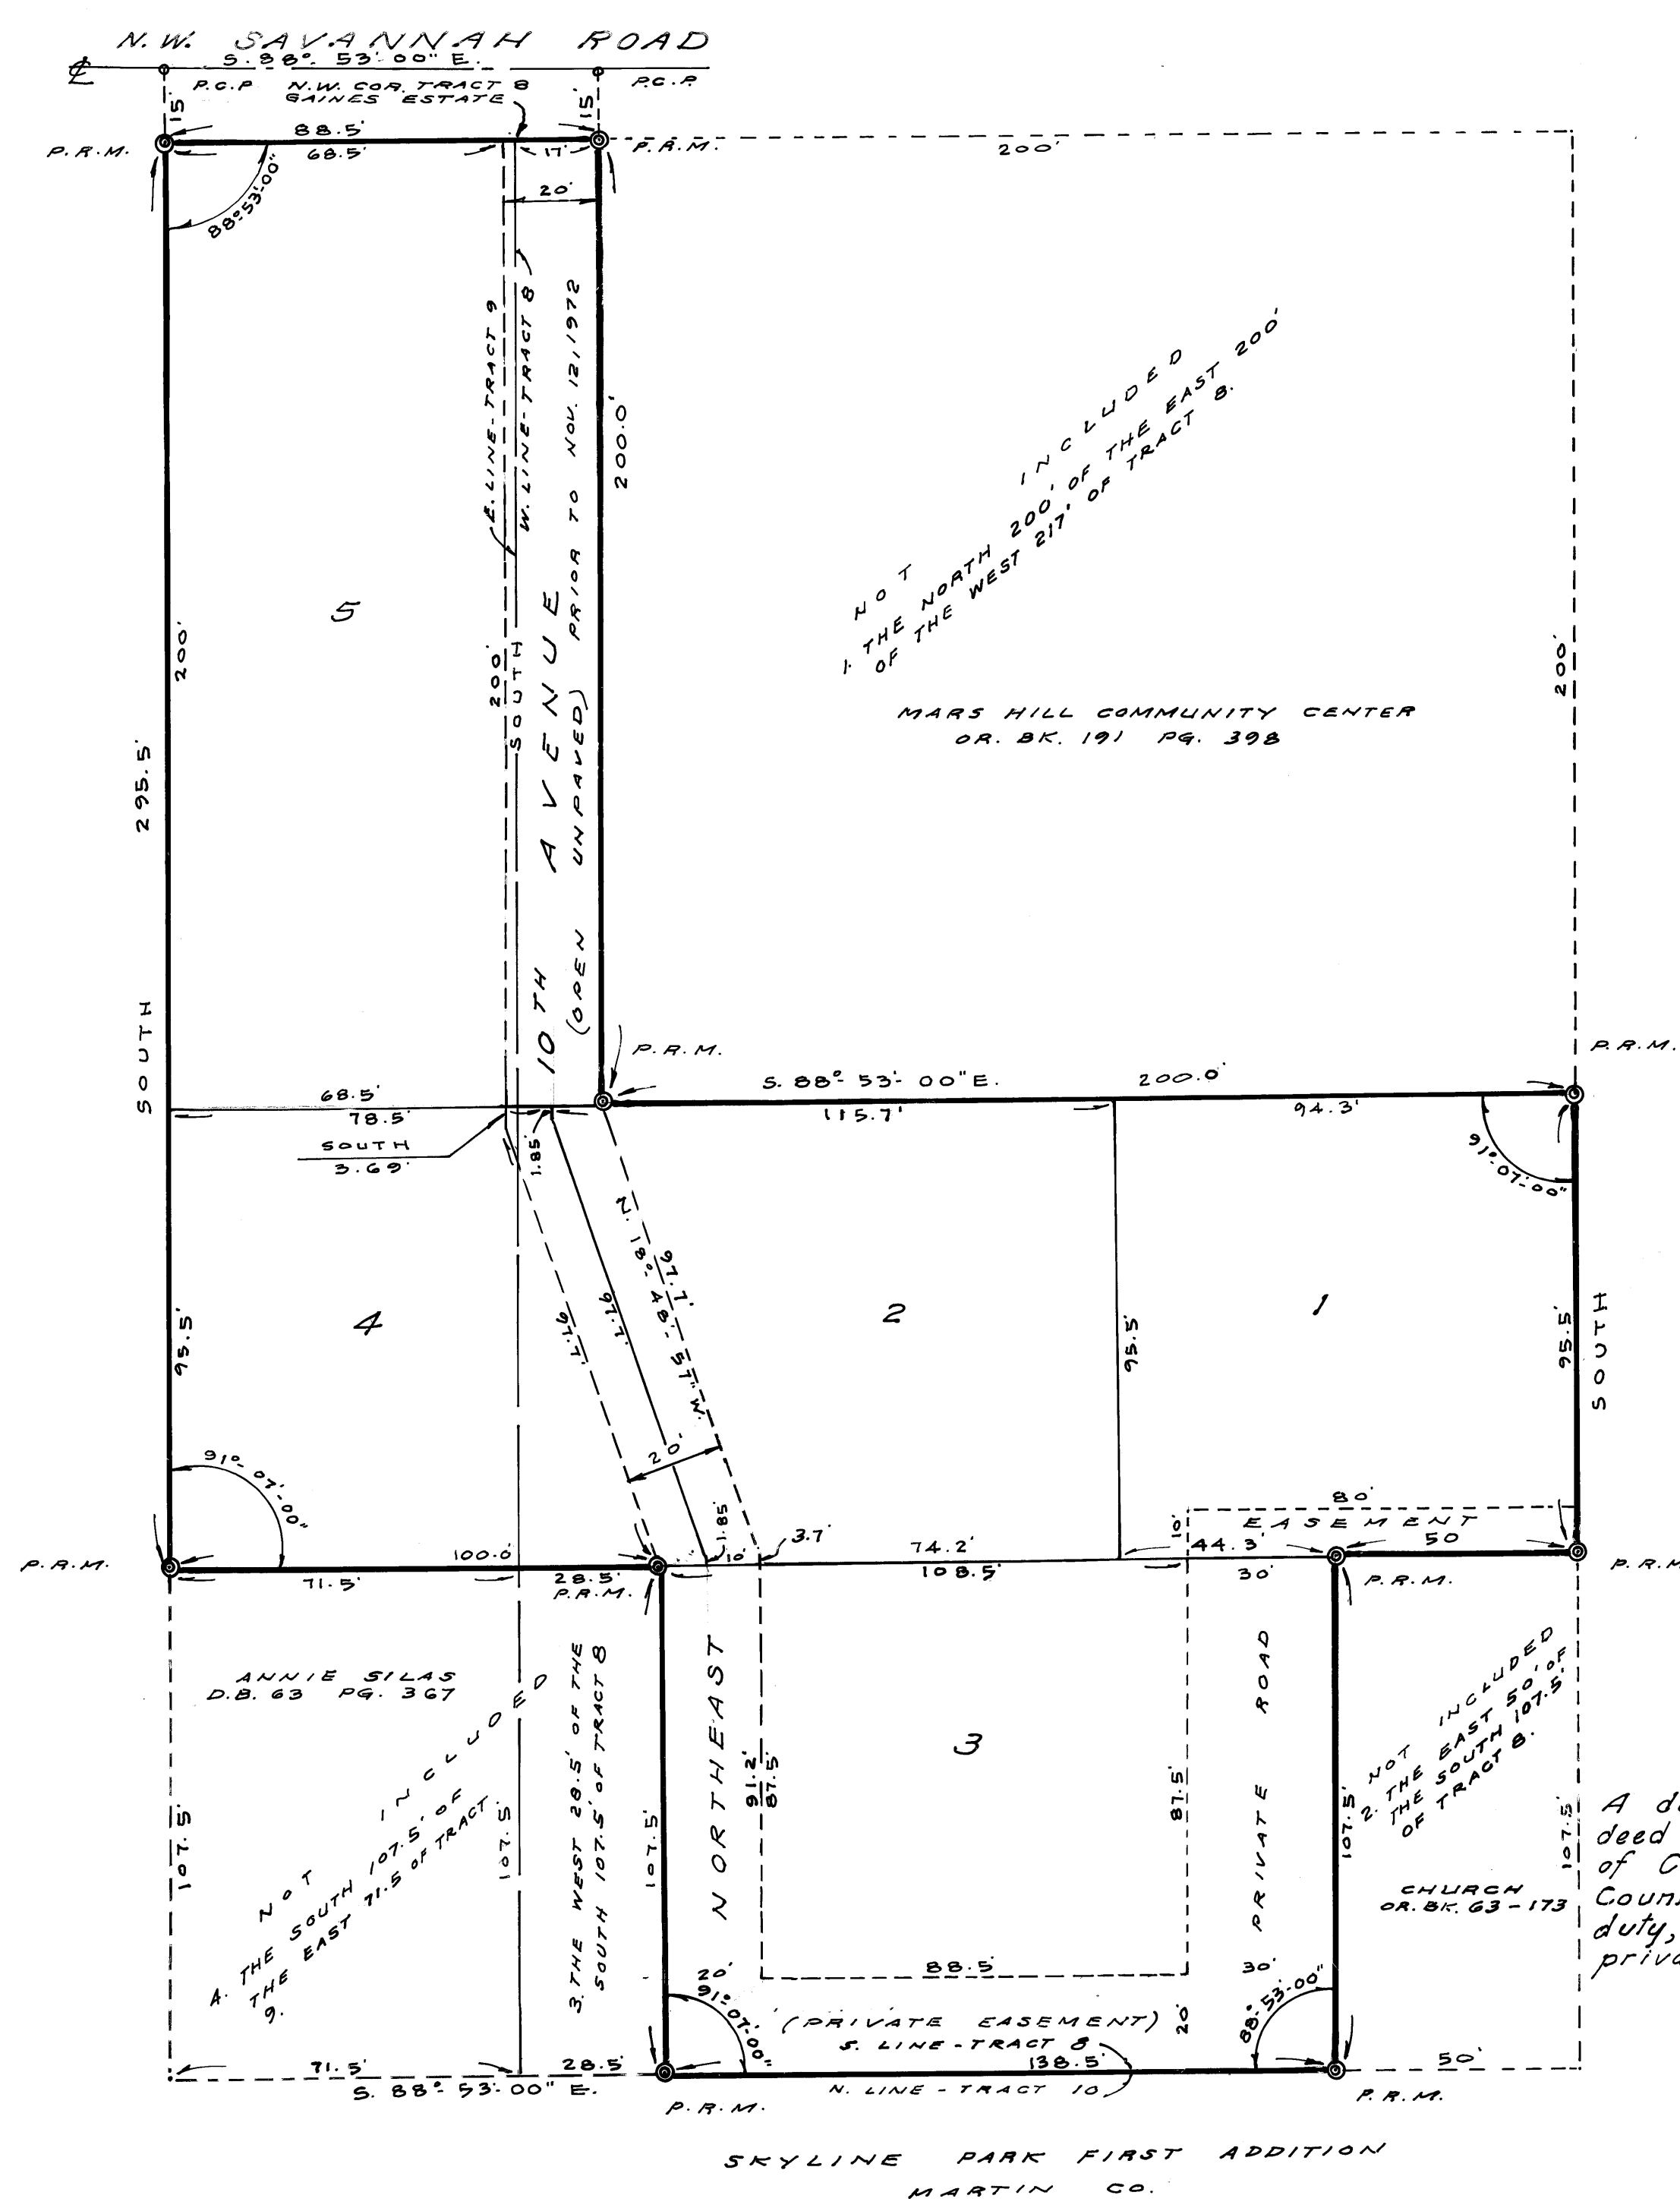

## SURVEYOR'S CERTIFICATE

I, W. L. Williams, do hereby certify that this plat of Williams' is a true and correct representation of the lands surveyed, that the survey was made under my supervision and that the survey data complies with all of the requirements of Chapter 177, Florida Statutes.

W. L. Williams  
W. L. WILLIAMS  
FLORIDA SURVEYOR REGISTRATION  
NO. 1372

## APPROVAL OF COUNTY

STATE OF FLORIDA SS  
COUNTY OF MARTIN

This plat is hereby approved by the undersigned on the date or dates indicated.

Feb 20, 1974 Kenneth J. Ferrari  
DATE COUNTY ENGINEER

Feb 20, 1974 Stephen B. Calvert  
DATE COUNTY ATTORNEY

Feb 20, 1974 J. Demond  
DATE DIRECTOR

## CERTIFICATE OF OWNERSHIP

STATE OF FLORIDA SS  
COUNTY OF MARTIN

Cora Williams, certifies that she is the owner of the property described hereon.

Dated this 15 day of January 1974.

Cora S. Williams  
CORA WILLIAMS

## TITLE CERTIFICATION (FS 177.04)

STATE OF FLORIDA SS  
COUNTY OF MARTIN

I, John E. Prather hereby certify that: Apparent record title is in the person, persons, corporation or other entity which executed the certificate of ownership hereon.

Dated this 25<sup>th</sup> day of January, 1974.

Florida Abstract & Title Insurance  
Company of Stuart

By: John E. Prather  
VICE PRESIDENT

NOTE:  
A declaration is contained in each deed of conveyance that the Board of County Commissioners of Martin County should have no responsibility, duty, liability with regard to any private street to be created.

E. J. SILAS

SKYLINE PARK FIRST ADDITION  
MARTIN CO.