

FILED FOR RECORD  
MAY 21 1974  
LOUISE V. ISAACS  
CLERK OF COUNTY COURT  
BY \_\_\_\_\_

**CERTIFICATE OF APPROVAL OF COUNTY CLERK**  
STATE OF FLORIDA COUNTY OF MARTIN  
I, Louise V. Isaacs, COUNTY CLERK OF MARTIN COUNTY, FLORIDA,  
HEREBY CERTIFY THAT THIS PLAT HAS BEEN EXAMINED AND  
THAT IT COMPLIES IN FORM WITH ALL THE REQUIREMENTS OF  
THE STATUTES OF FLORIDA PERTAINING TO MAPS AND PLATS,  
AND THAT THIS PLAT HAS BEEN FILED FOR RECORD  
IN PLAT BOOK 6, PAGE 45, PUBLIC RECORDS OF MARTIN  
COUNTY, FLORIDA, THIS 21<sup>st</sup> DAY OF May A.D. 1974.  
FILE NO. 212016 NAME, CLERK Louise V. Isaacs  
MARTIN COUNTY, FLORIDA


**CERTIFICATE OF APPROVAL OF COUNTY**  
PLANNING AND ZONING DEPARTMENT  
STATE OF FLORIDA  
COUNTY OF MARTIN

IT IS HEREBY CERTIFIED THAT THIS PLAT HAS BEEN OFFICIALLY APPROVED  
FOR RECORD BY THE PLANNING AND ZONING DEPARTMENT OF THE COUNTY OF  
MARTIN, FLORIDA, THIS 21 DAY OF May A.D. 1974.


APPROVED:  
Kenneth J. Ferraro  
COUNTY ENGINEER  
Stephen B. Calvert  
COUNTY ATTORNEY  
Thomas  
DIRECTOR, PLANNING & ZONING DEPT.

**BURTON**  
MINOR PLAT  
A DIVISION OF  
TRACT 12, SECTION 21, TOWNSHIP  
38 SOUTH, RANGE 40 EAST, OF PALM  
CITY FARMS, AS RECORDED IN PLAT BOOK  
6, PAGE 42, PUBLIC RECORDS OF PALM BEACH,  
NOW MARTIN COUNTY, FLORIDA.

JANUARY 10, 1974

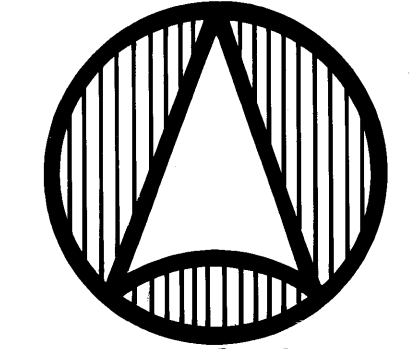

SCALE: 1" = 60'

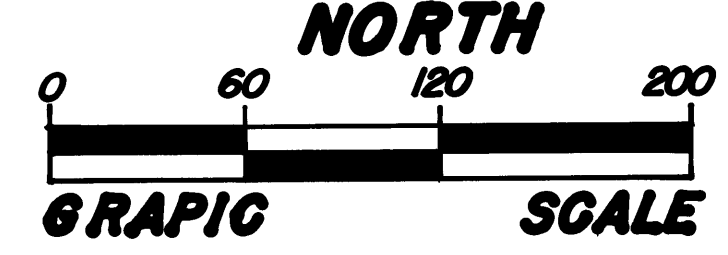

**CERTIFICATE OF OWNERSHIP**  
STATE OF FLORIDA  
COUNTY OF MARTIN

ELBERT L. BURTON AND MARY E. BURTON, HUSBAND AND WIFE  
DO HEREBY CERTIFY THAT THEY ARE THE OWNERS OF THE PROPERTY DESCRIBED HERE-  
ON. DATED THIS 20TH DAY OF FEBRUARY A.D. 1974.

ATTEST: Patricia J. Creed WITNESS  
Maddie L. Shaw WITNESS  
OWNER: Elbert L. Burton HUSBAND  
Mary E. Burton WIFE

STATE OF FLORIDA  
COUNTY OF MARTIN

BEFORE ME, THE UNDERSIGNED NOTARY PUBLIC, PERSONALLY APPEARED  
ELBERT L. BURTON AND MARY E. BURTON, HUSBAND AND WIFE,  
TO ME WELL KNOWN, AND THEY ACKNOWLEDGED BEFORE ME THAT THEY EXECUTED  
THE FOREGOING INSTRUMENT.

WITNESS, MY HAND AND OFFICAL SEAL THIS 20TH DAY OF FEBRUARY  
A.D. 1974 . NOTARY PUBLIC Peter A. Rogers  
STATE OF FLORIDA  
MY COMMISSION EXPIRES 2-28-77  
(SEAL)

**TITLE CERTIFICATION**



I, Robert F. McRoberts, Jr., A MEMBER OF THE FLORIDA BAR, HEREBY CERTIFY THAT APPARENT  
RECORD TITLE IS IN THE PERSON, PERSONS, CORPORATION OR OTHER ENTITY WHICH EXECUTED  
THE CERTIFICATE OF OWNERSHIP HEREON. Robert F. McRoberts, Jr.  
ATTORNEY AT LAW

**SURVEYORS CERTIFICATE**

I, WILLIAM L. GREECH JR., DO HEREBY CERTIFY THAT THIS PLAT OF BURTON  
IS A TRUE AND CORRECT REPRESENTATION OF THE LANDS SURVEYED, THAT THE  
SURVEY WAS MADE UNDER MY SUPERVISION, AND THAT THE SURVEY DATA COM-  
PLIES WITH ALL OF THE REQUIREMENTS OF CHAPTER 177, FLORIDA STATUTES.

SIGNATURE: William L. Creech Jr.  
WILLIAM L. GREECH JR.  
REGISTERED LAND SURVEYOR  
FLORIDA CERTIFICATE NO. 2370

DATE OF SURVEY: 5-6-74

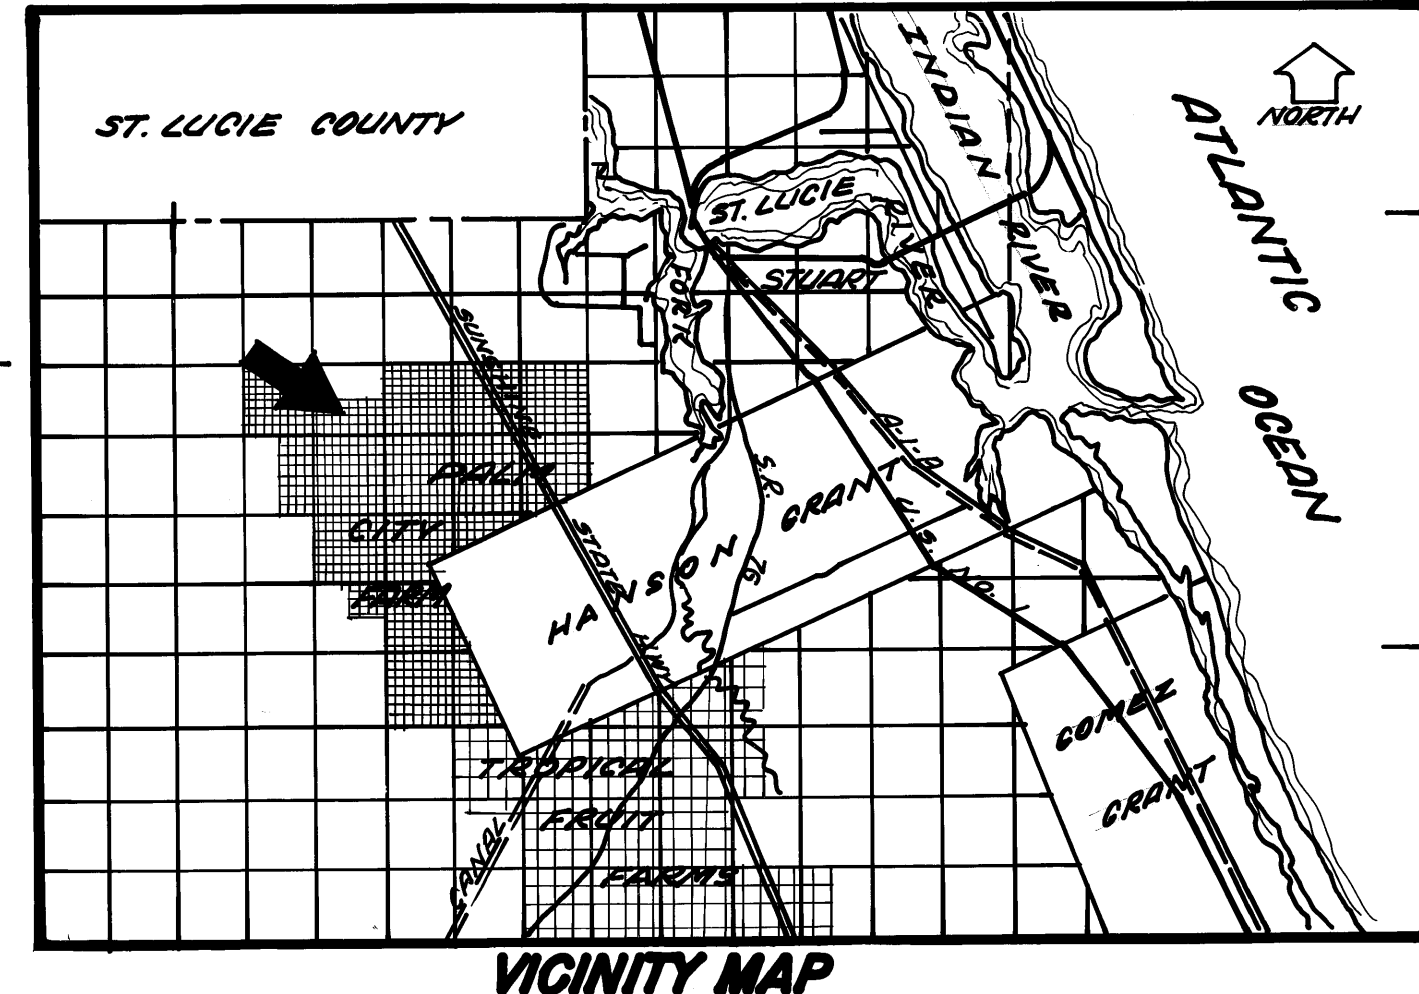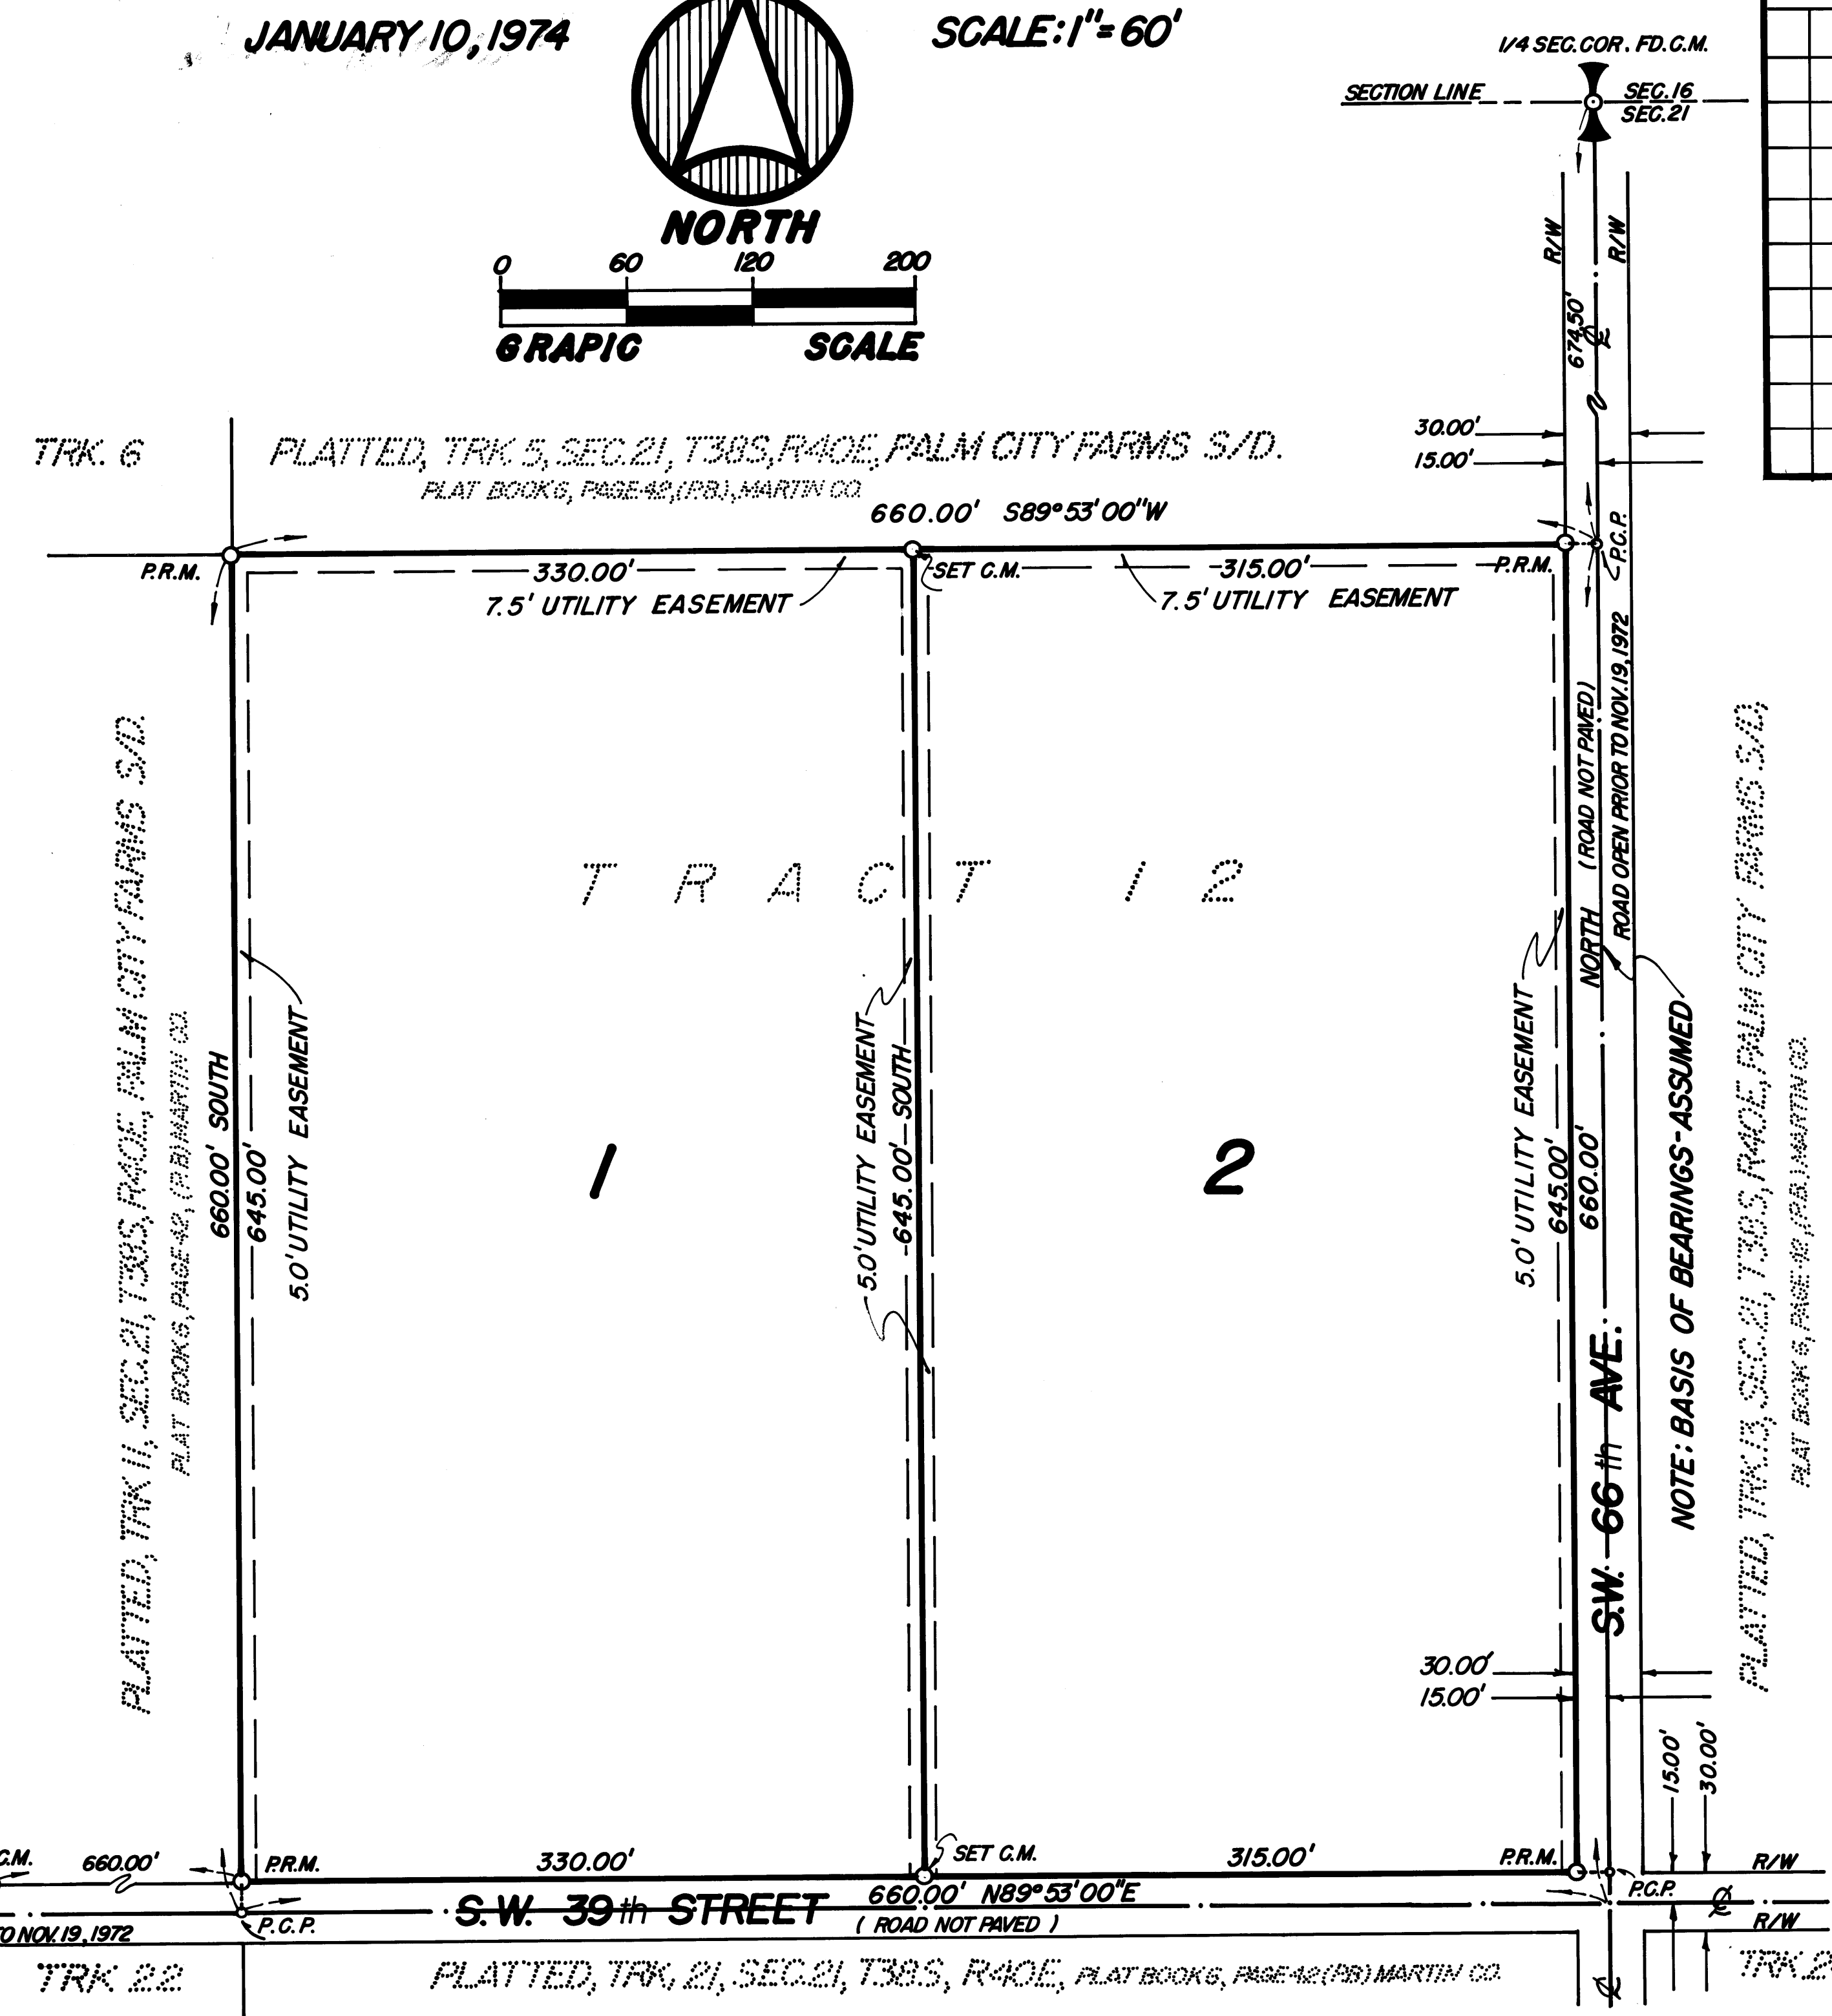

**GREECH & ASSOC.**  
SURVEYORS AND ENGINEERS  
STUART FLORIDA