



MARINER SANDS PLAT NO. 1

SHEET 4 OF 8 SHEETS


HUTCHEON ENGINEERS INCORPORATED
Civil Engineers and Land Surveyors
Belle Glade and W. Palm Beach

February 1974

CURVE TABLE				
CURVE NO.	RADIUS	DELTA	ARC	CHORD
1	1925.00'	2°28'59"	83.42'	83.42'
2	1875.00'	13°56'20"	456.15'	455.03'
3	1875.00'	1°47'27"	58.60'	58.60'
4	1925.00'	2°23'12"	80.26'	80.26'
5	1875.00'	2°27'12"	80.29'	80.29'
6	1925.00'	0°57'54"	10.02'	10.02'
7	1875.00'	0°50'47"	27.70'	27.70'
8	1925.00'	13°06'29"	440.40'	439.44'
9	1925.00'	0°25'41"	14.38'	14.38'
10	1680.00'	5°22'36"	157.65'	157.59'
11	25.00'	88°20'38"	38.55'	34.84'
12	175.00'	34°36'54"	105.73'	104.12'
13	150.00'	34°36'54"	90.62'	89.25'
14	1705.00'	2°13'41"	66.30'	66.30'
15	1705.00'	2°21'40"	70.26'	70.26'
16	1705.00'	2°21'47"	70.32'	70.31'
17	1705.00'	2°16'11"	67.54'	67.54'
18	1705.00'	9°13'19"	274.43'	274.13'
19	1655.00'	50°00'02"	1444.28'	1398.88'
20	1705.00'	30°26'01"	905.64'	895.03'
21	575.00'	13°34'10"	136.18'	135.86'
22	625.00'	13°34'10"	148.02'	147.67'
23	625.00'	4°04'28"	44.45'	44.44'
24	600.00'	13°34'10"	142.10'	141.77'
25	625.00'	3°05'11"	33.67'	33.66'
26	200.00'	38°47'31"	135.41'	132.84'
27	25.00'	92°23'55"	40.32'	36.09'
28	225.00'	23°35'38"	92.05'	92.00'
29	175.00'	38°47'31"	118.48'	116.23'
30	200.00'	30°58'03"	109.10'	106.79'
31	15.00'	52°01'12"	13.62'	13.16'
32	25.00'	85°03'00"	37.11'	33.80'
33	175.00'	35°55'03"	109.70'	107.92'
34	25.00'	98°56'07"	43.17'	38.00'
35	325.00'	15°17'26"	86.73'	86.48'
36	300.00'	15°17'26"	80.06'	79.82'
37	425.00'	8°30'41"	63.13'	63.08'
38	400.00'	8°30'41"	59.42'	59.37'
39	390.00'	17°35'47"	119.77'	119.30'
40	390.00'	20°26'01"	139.09'	138.35'
41	1710.00'	0°54'40"	27.19'	27.19'
42	1710.00'	0°03'38"	1.91'	1.81'
43	1865.00'	2°24'23"	78.33'	78.32'
44	1765.00'	2°25'44"	74.82'	74.82'
45	1810.00'	0°59'55"	31.55'	31.55'

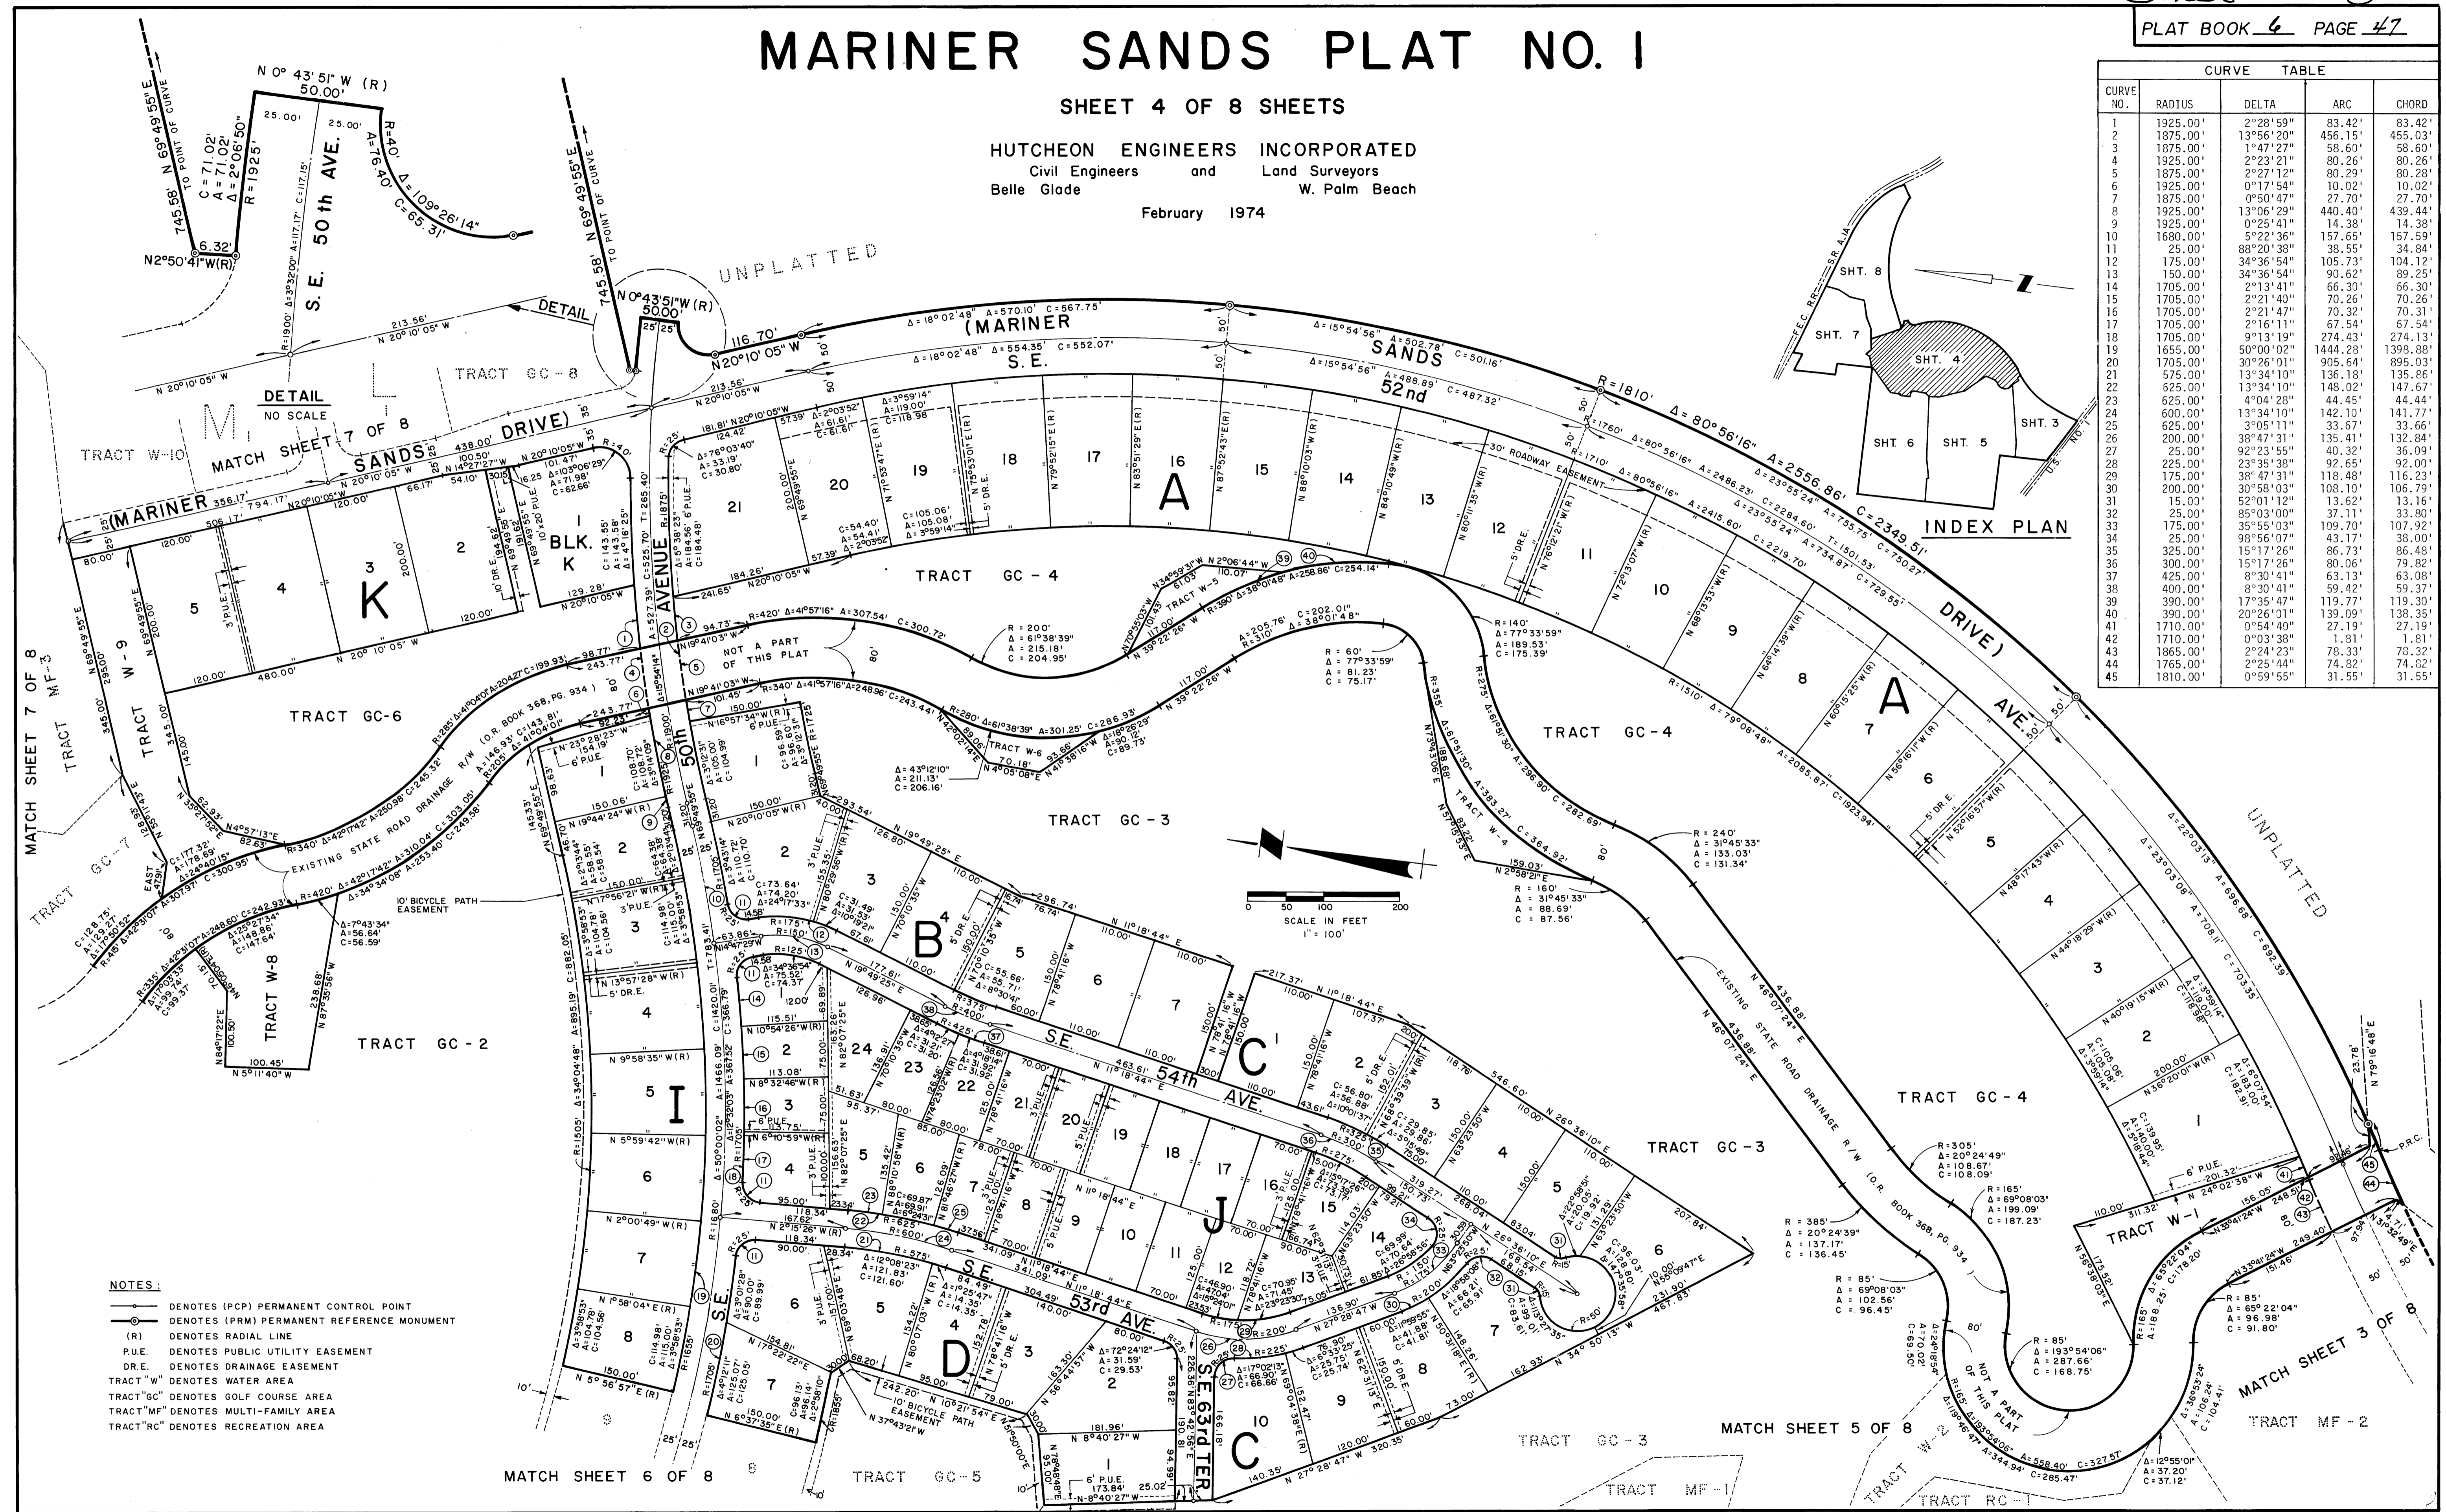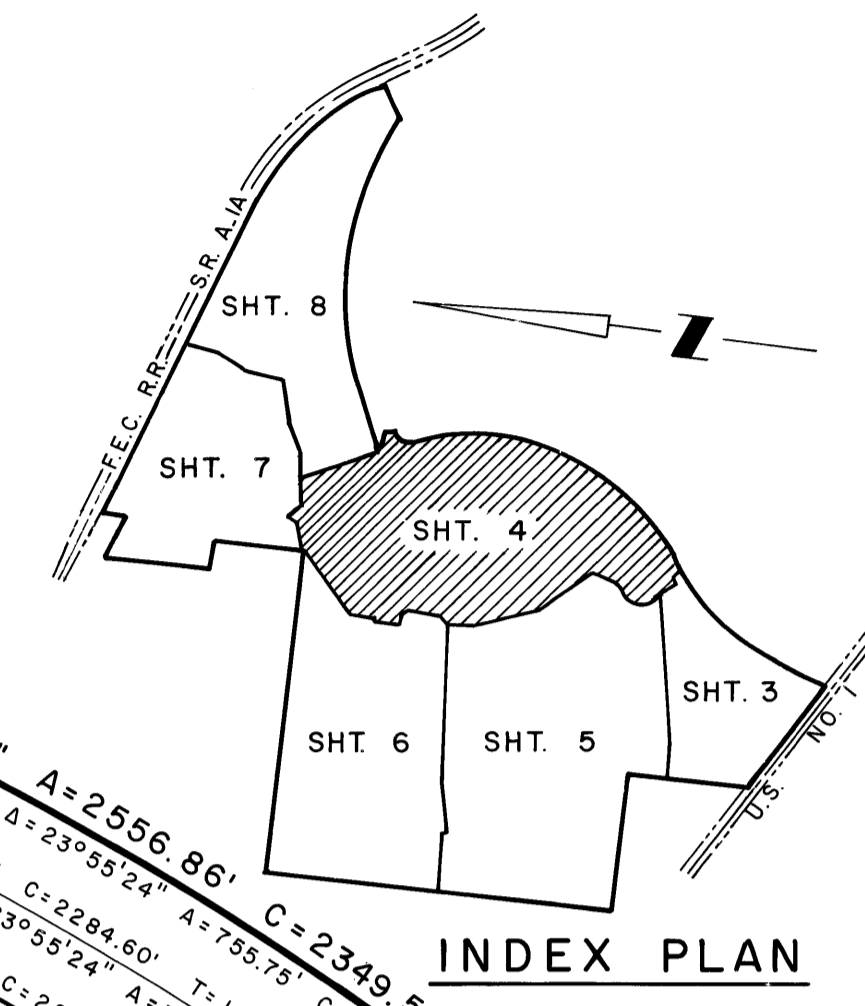

- NOTES:
- DENOTES (PCP) PERMANENT CONTROL POINT
 - DENOTES (PRM) PERMANENT REFERENCE MONUMENT
 - (R) DENOTES RADIAL LINE
 - P.U.E. DENOTES PUBLIC UTILITY EASEMENT
 - D.R.E. DENOTES DRAINAGE EASEMENT
 - TRACT "W" DENOTES WATER AREA
 - TRACT "GC" DENOTES GOLF COURSE AREA
 - TRACT "MF" DENOTES MULTI-FAMILY AREA
 - TRACT "RC" DENOTES RECREATION AREA

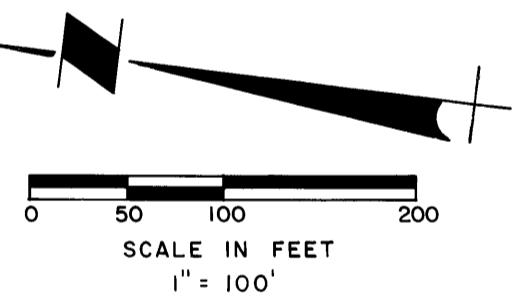

MATCH SHEET 6 OF 8

MATCH SHEET 5 OF 8

MATCH SHEET 3 OF 8